
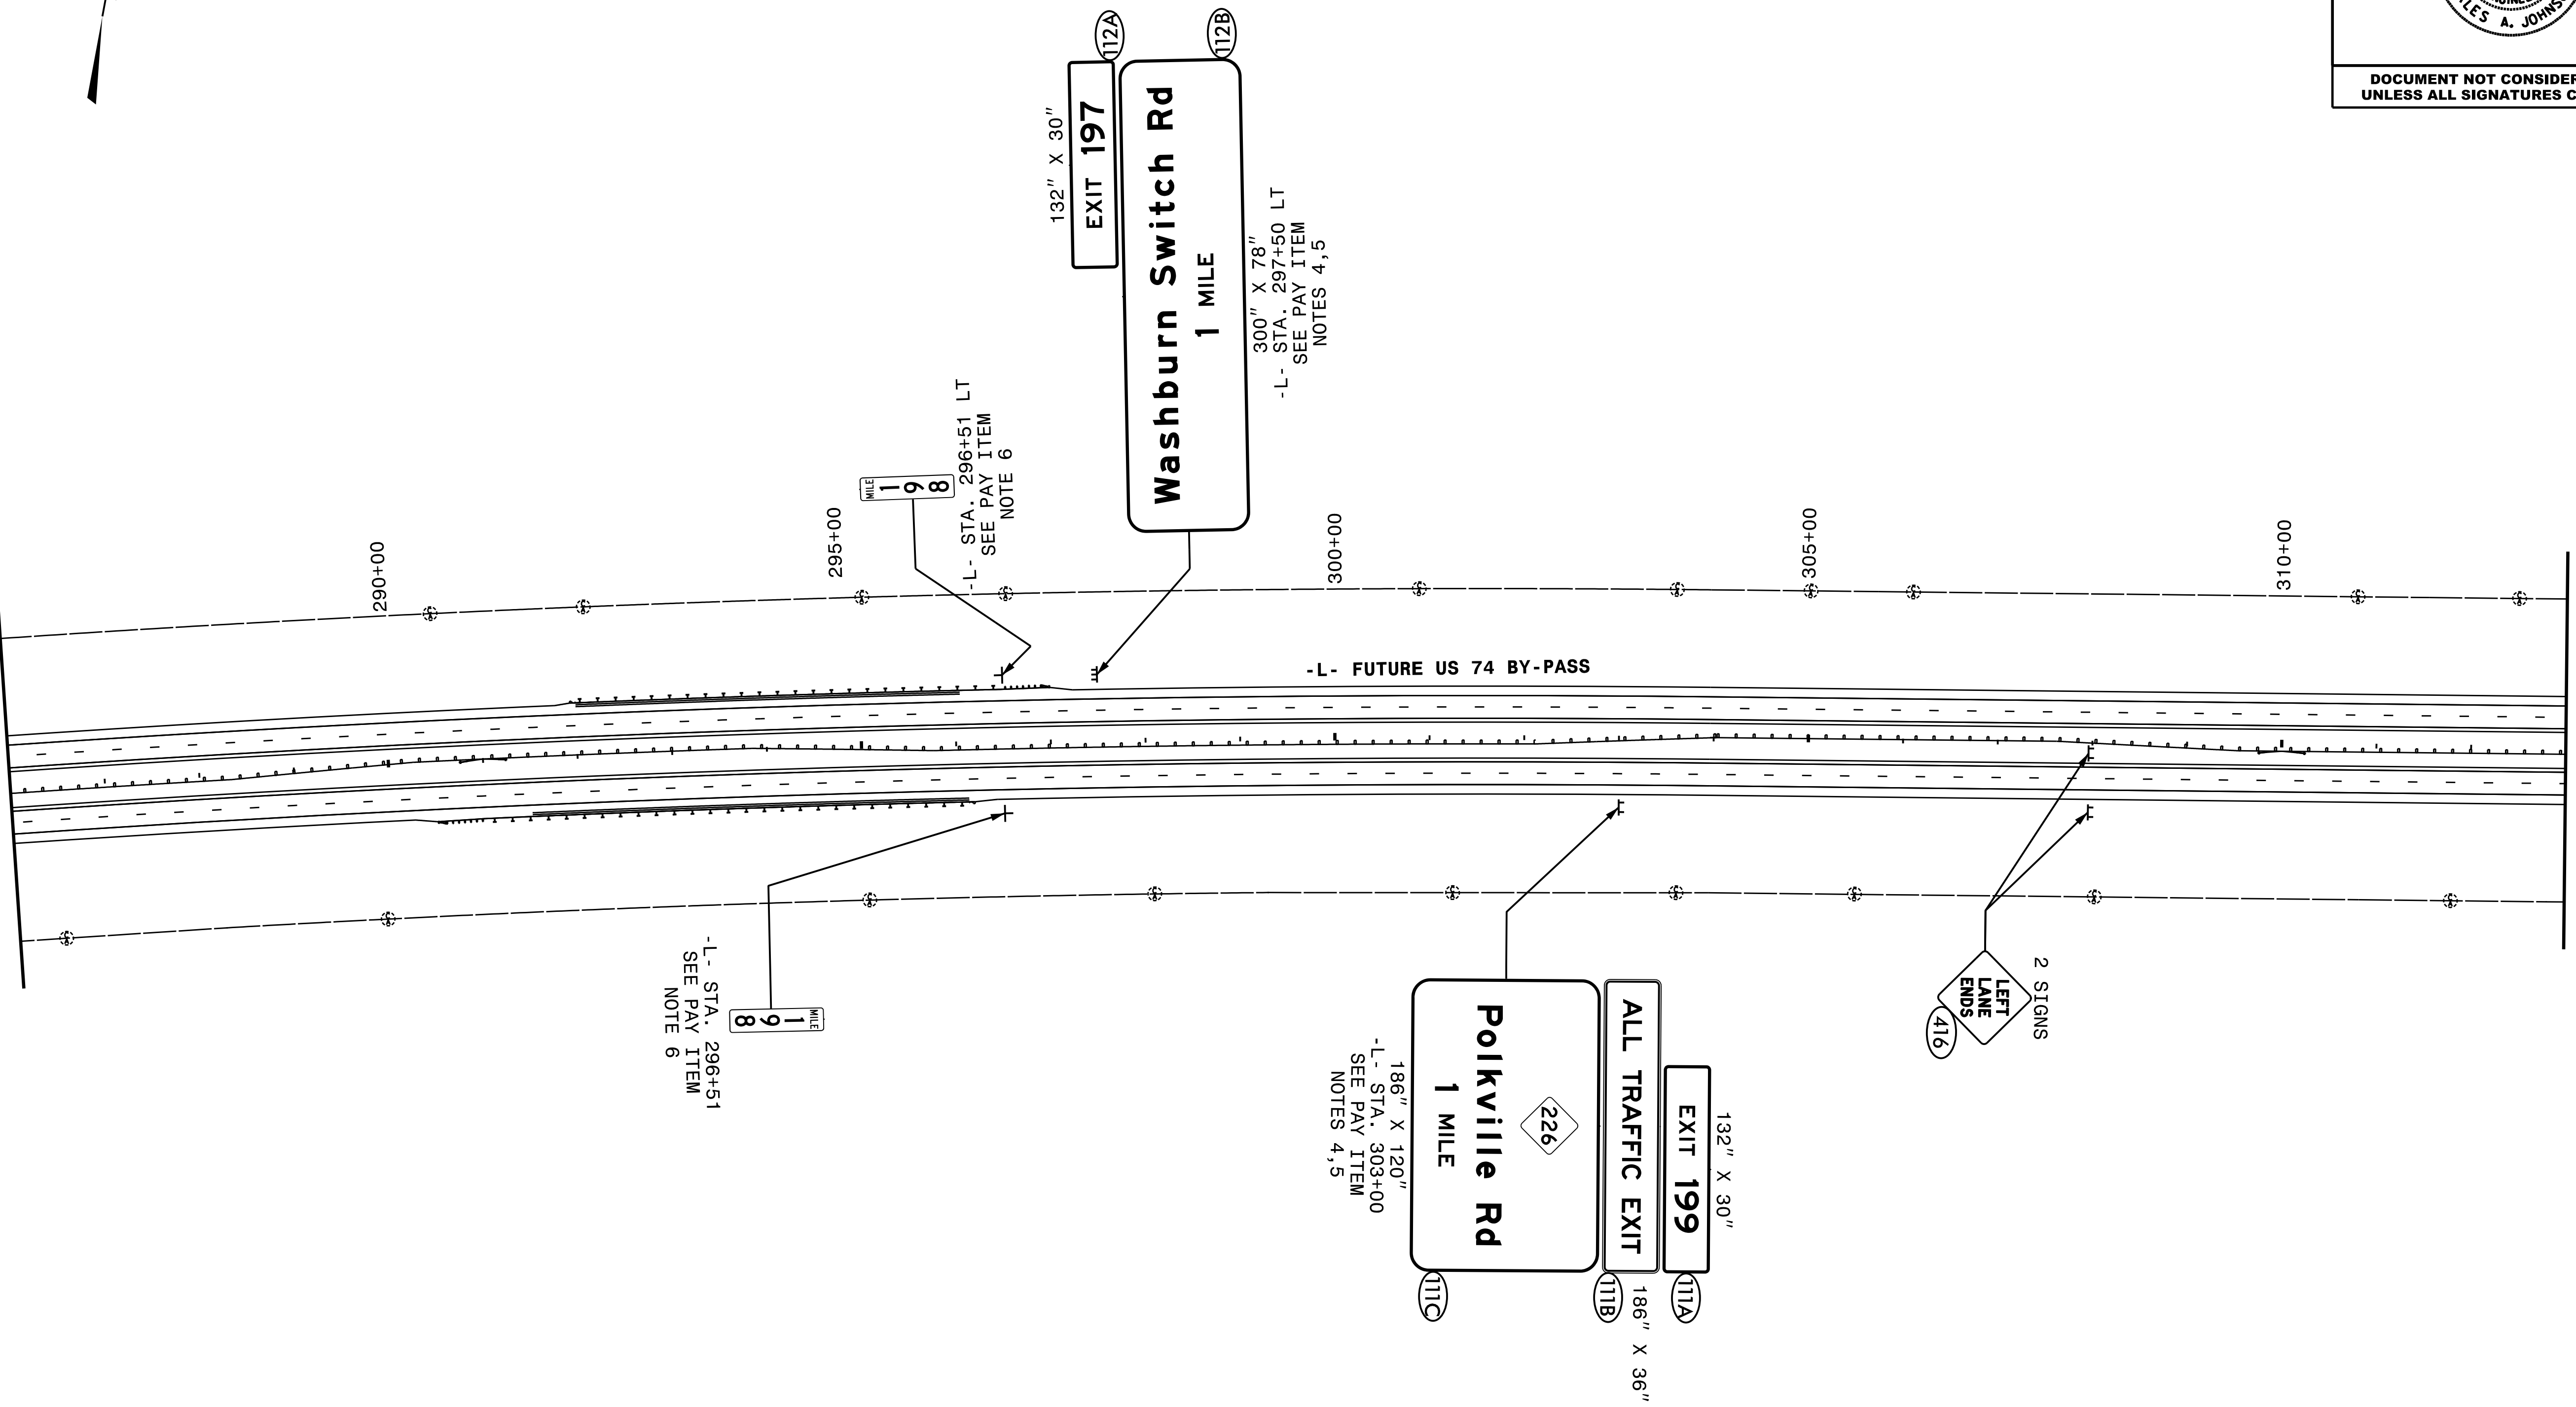


TIP NO. R-2707F	SHEET NO. SIGN-17
APPROVED: <i>Charles A. Johnson, III</i> <small>DocuSigned by: 98A1965B47F54A6</small>	
DATE: 10/20/2017	
SEAL	
	
DOCUMENT NOT CONSIDERED FINAL UNLESS ALL SIGNATURES COMPLETED	



MATCHLINE "M"  
SEE SHEET SIGN-16

MATCHLINE "N"  
SEE SHEET SIGN-18



**HNTB** HNTB NORTH CAROLINA, P.C.  
 343 E. Six Forks Road, Suite 200  
 Raleigh, North Carolina 27609  
 NC License No: C-1554  
 (919) 546-8997

**PROPOSED SIGNS**  
**-L- STA. 286+00 TO 313+00**