
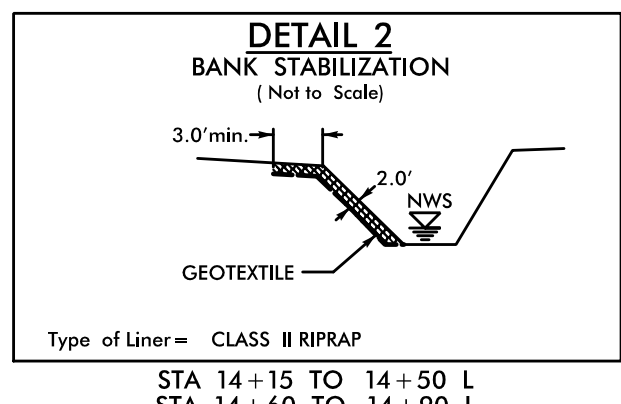




CLEARING AND GRUBBING
EROSION CONTROL FOR
CONSTRUCTION SHEET 04

COIR FIBER WATTLES TO BE PLACED
ALONG THE LIMITS OF EXCAVATION
PARALLEL TO CREEK UNDER STRUCTURE
TO ACT AS CONTAINMENT. WATTLES
SHOULD BE PLACED AT TOP OF BANK
OR AS DIRECTED BY THE ENGINEER.

NOTE:
PLACE TEMPORARY ROCK SEDIMENT DAMS TYPE - B
AND TEMPORARY ROCK SILT CHECKS TYPE - A AT
DRAINAGE OUTLETS.

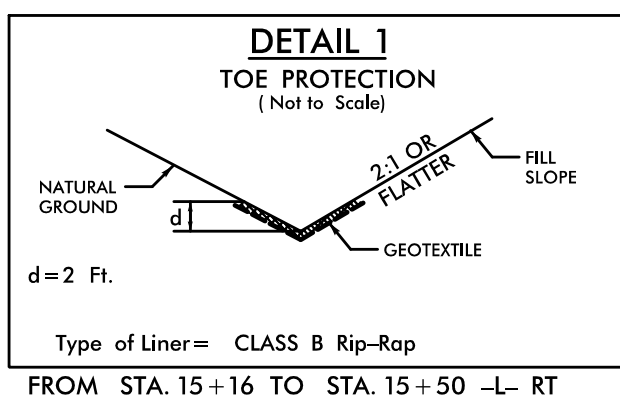

NAD 83/
NSRS 2007

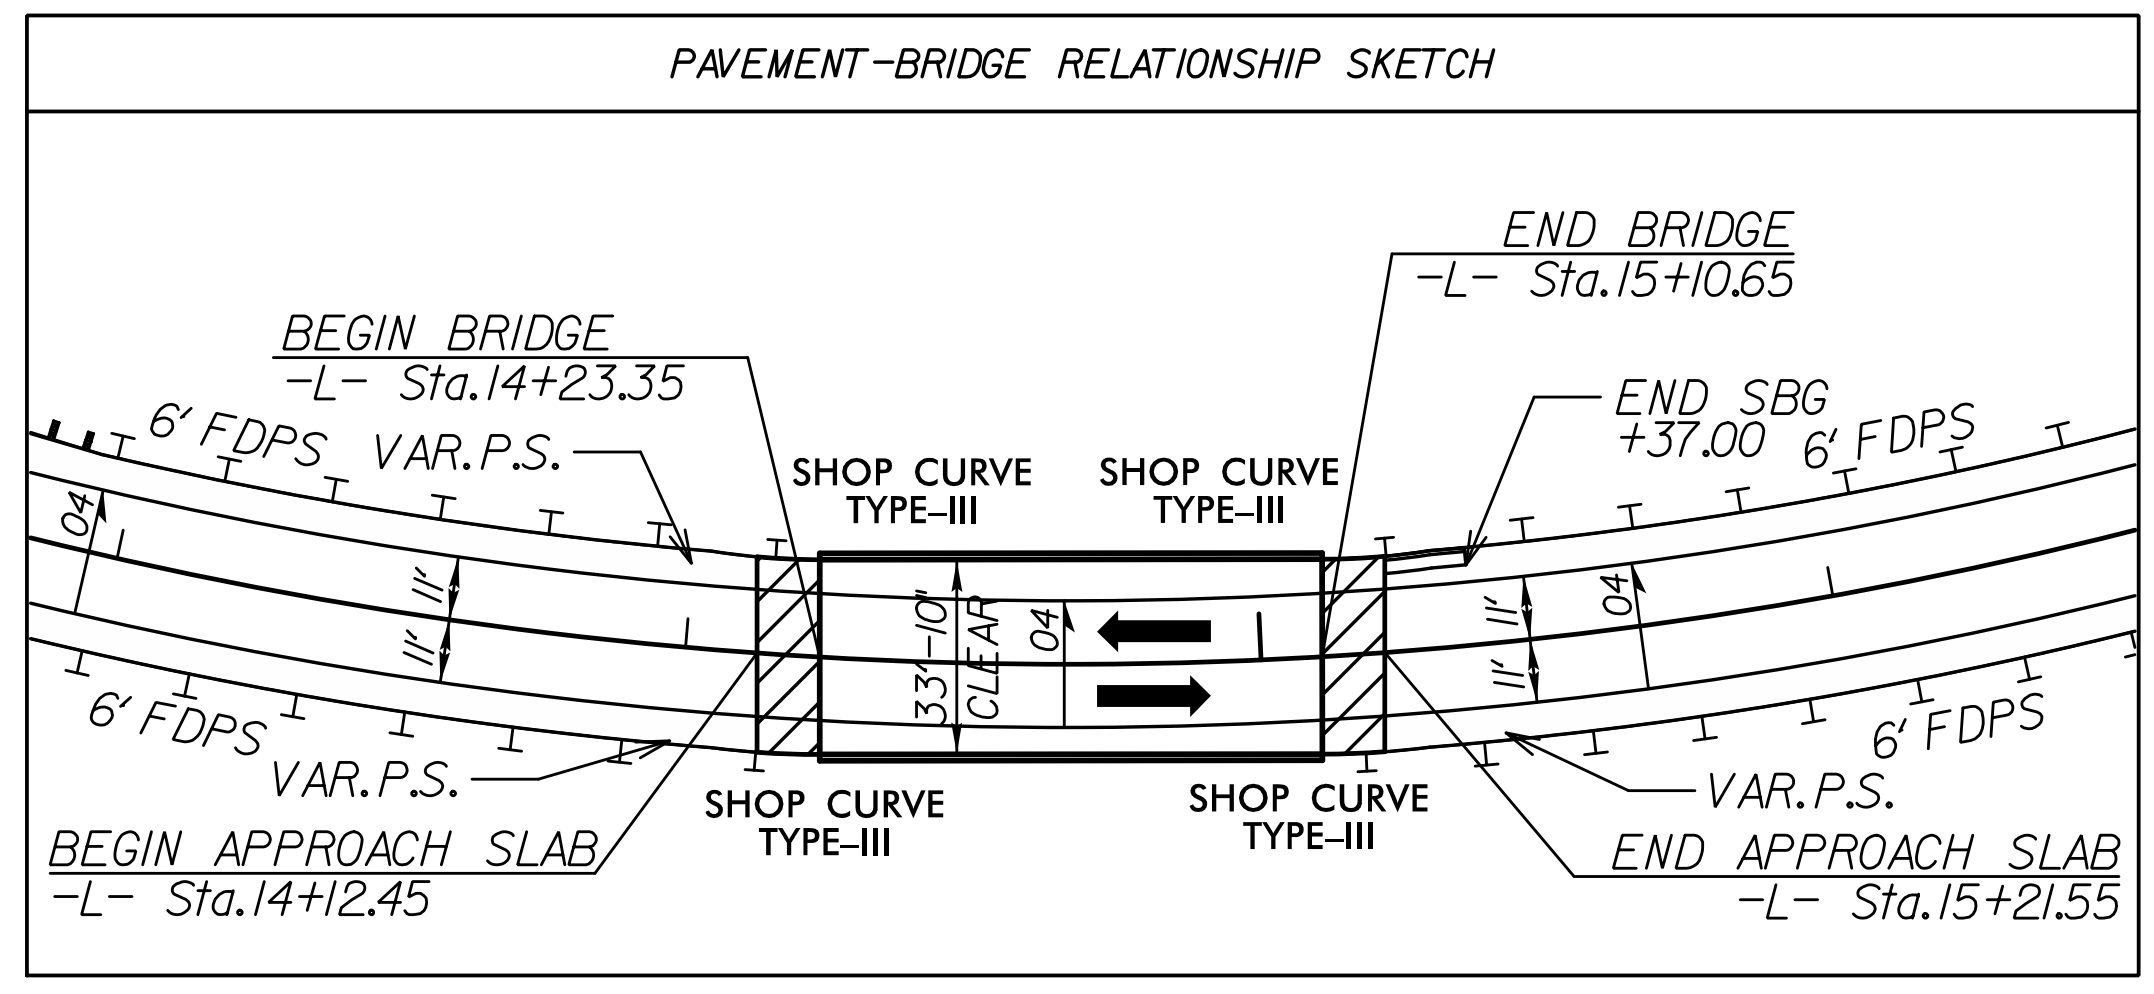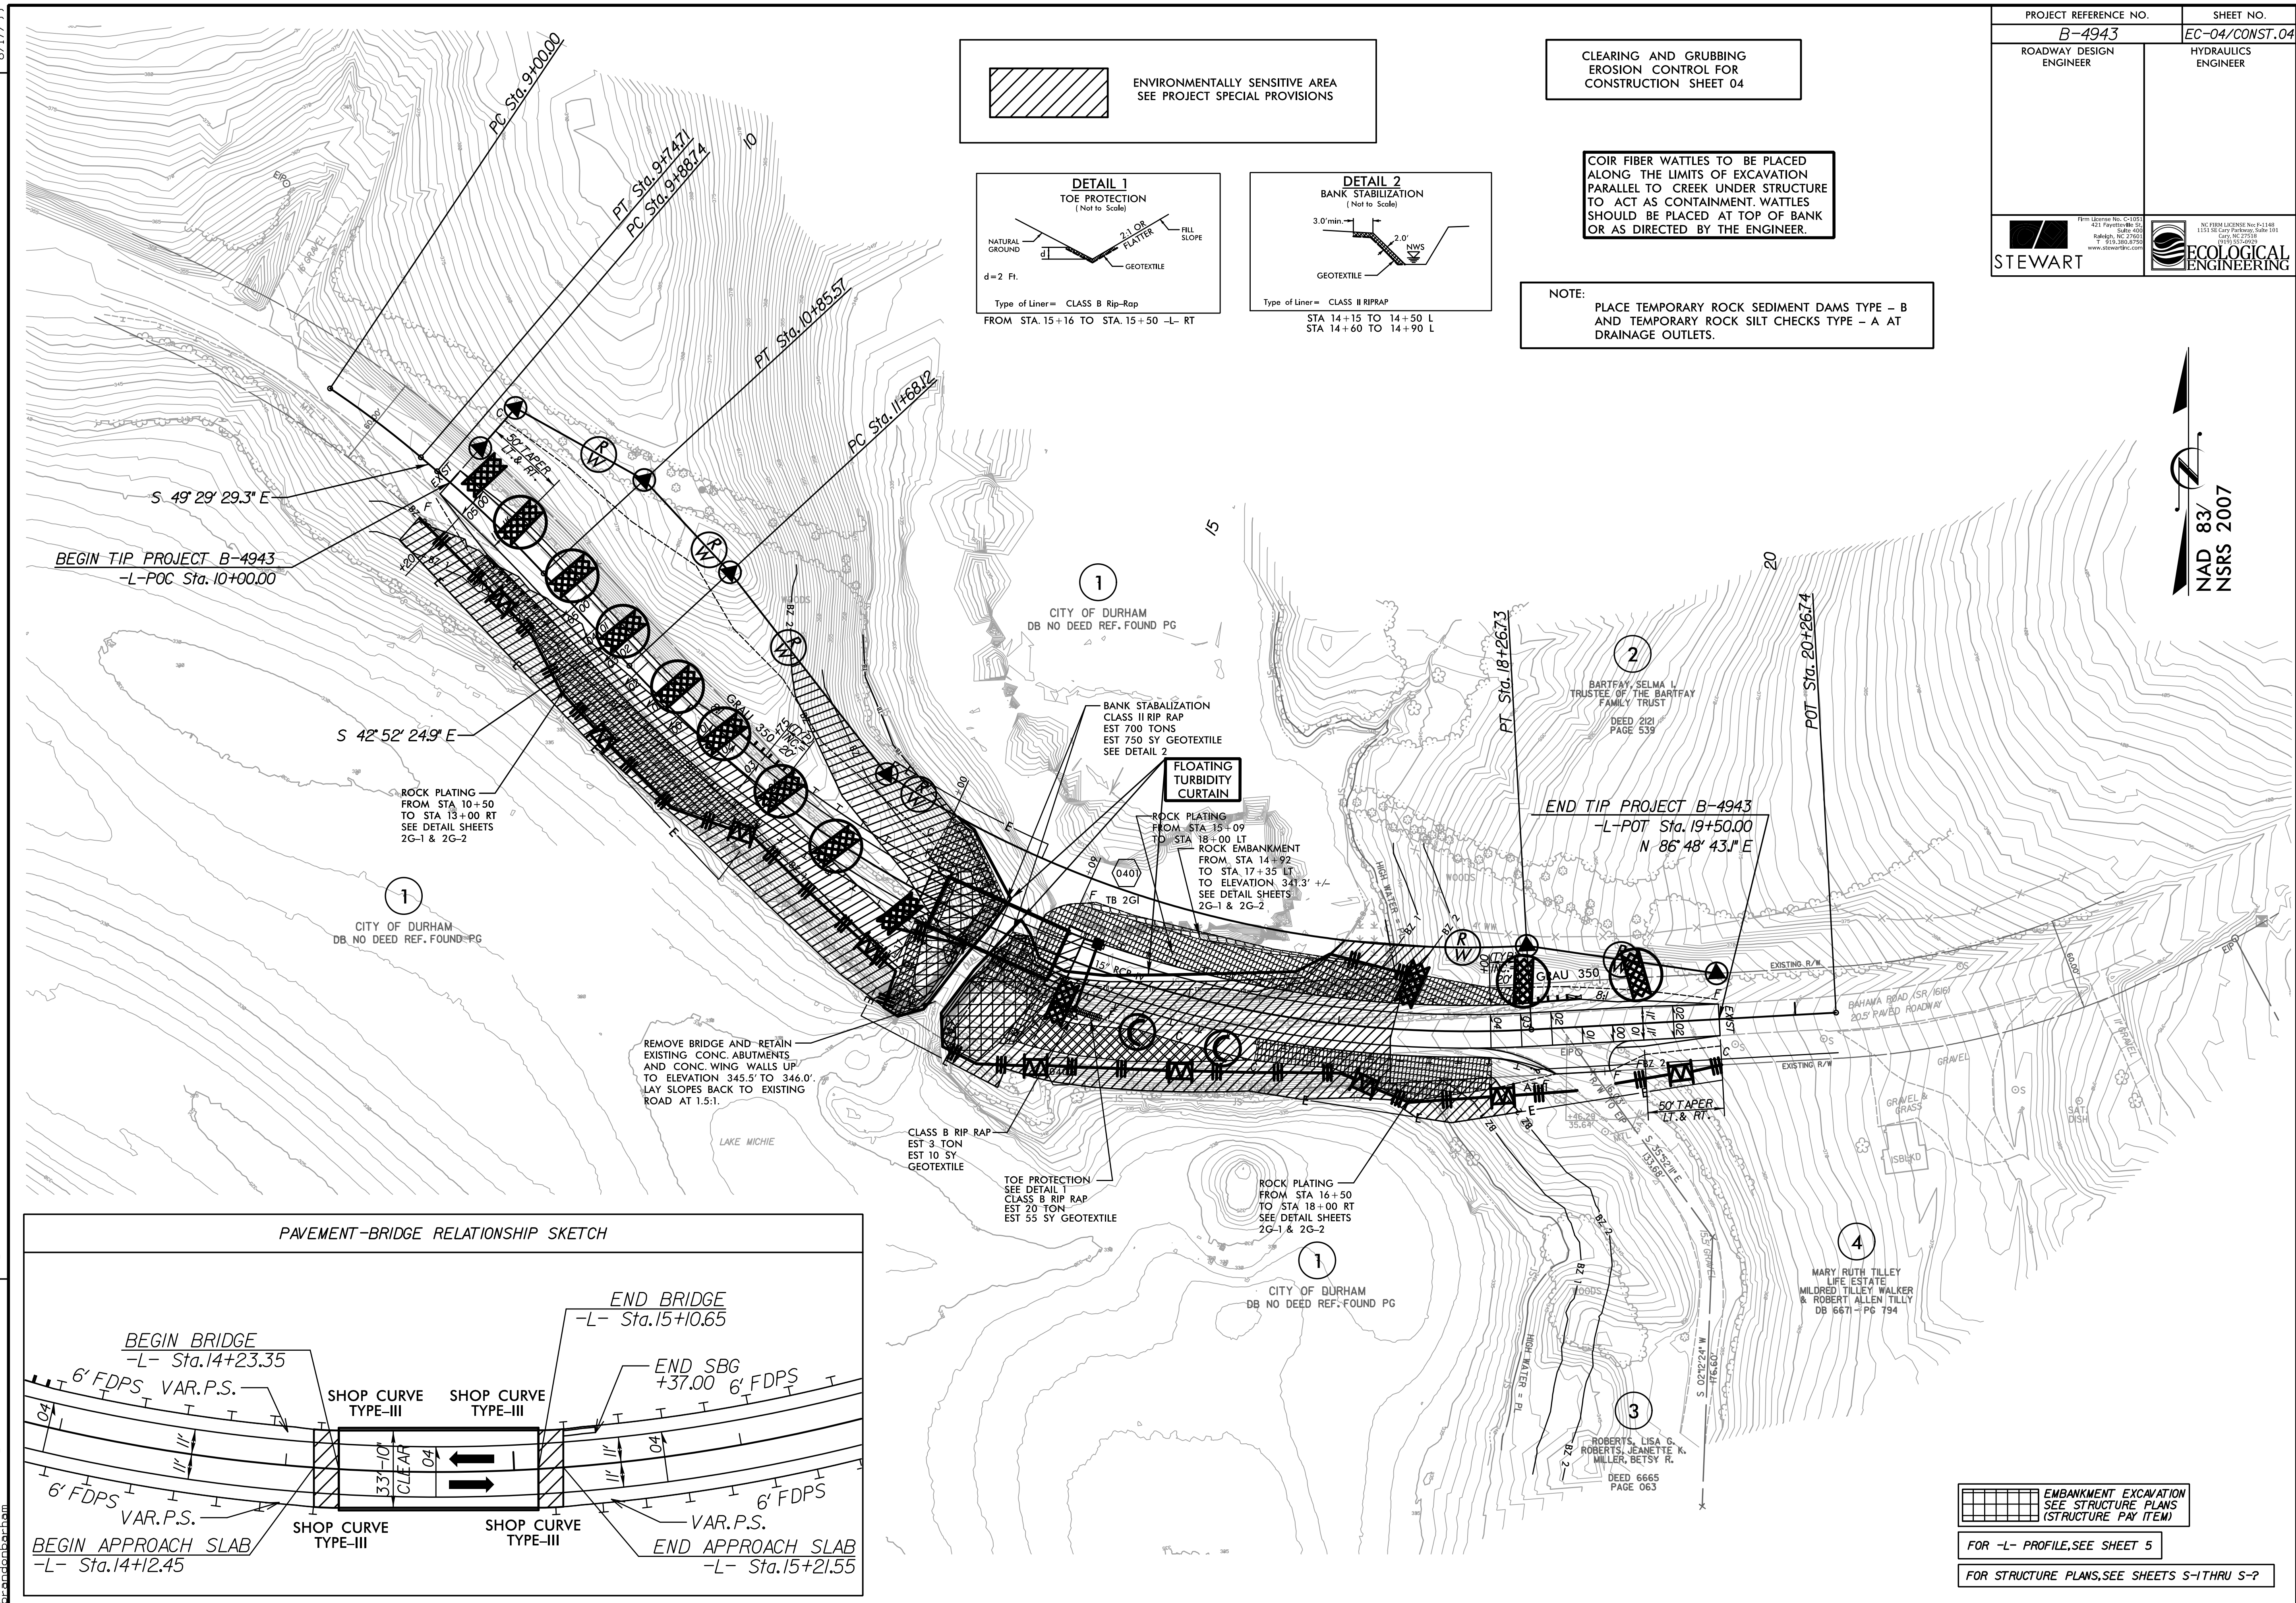

REVISIONS

8/17/99
R5:03 PM
C:\Documents\Design\B4943_REU\EC_PSH04_CG.dgn