


8/23/99



PROJ. REFERENCE NO.	SHEET NO.
B-4943	X-3

PROJ. REFERENCE NO.	SHEET NO.
B-4943	X-3

75 70 65 60 55 50 45 40 35 30 25 20 15 10 5 0 5 10 15 20 25 30 35 40 45 50 55 60 65 70 75

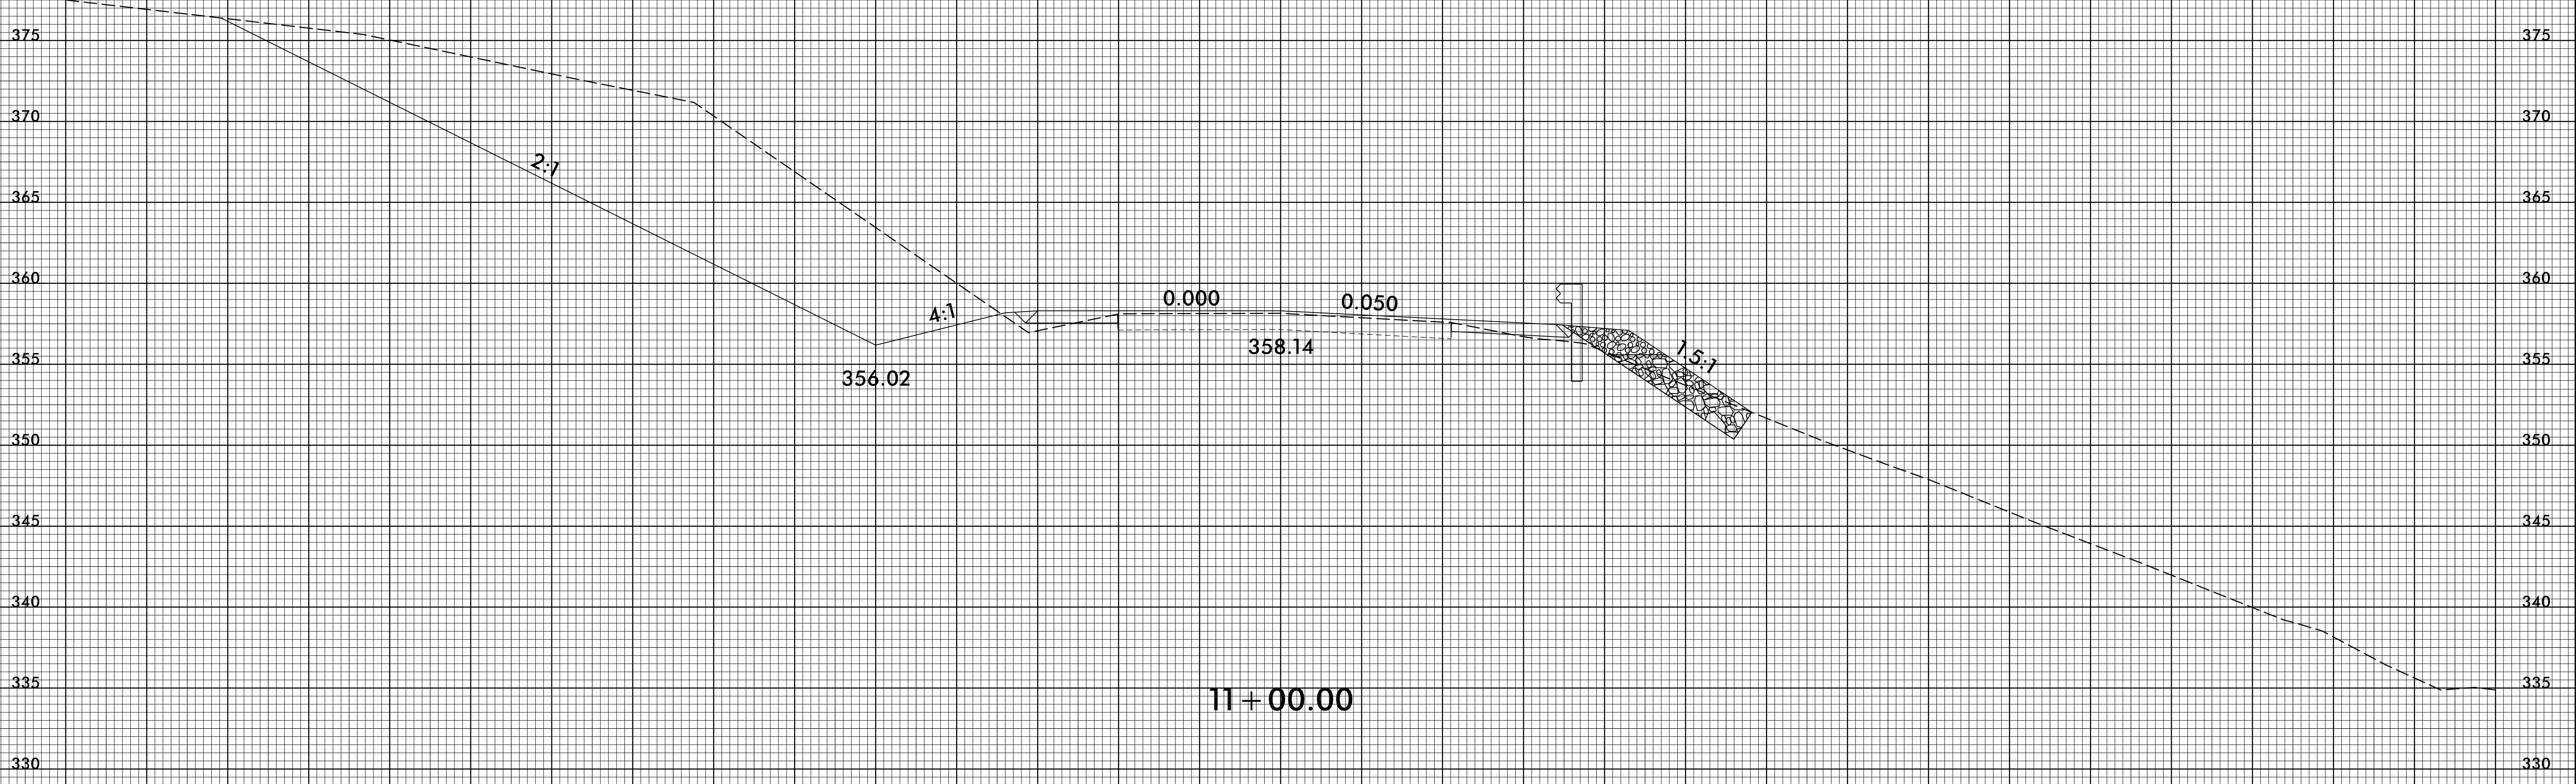

3/31/2017
 J:\Projects\XSC\B4943_rdy_xpl.dgn
 J:\Projects\XSC\B4943_rdy_xpl.dgn

75 70 65 60 55 50 45 40 35 30 25 20 15 10 5 0 5 10 15 20 25 30 35 40 45 50 55 60 65 70 75