


8/23/99



PROJ. REFERENCE NO.	SHEET NO.
B-4943	X-4

PROJ. REFERENCE NO.	SHEET NO.
B-4943	X-4

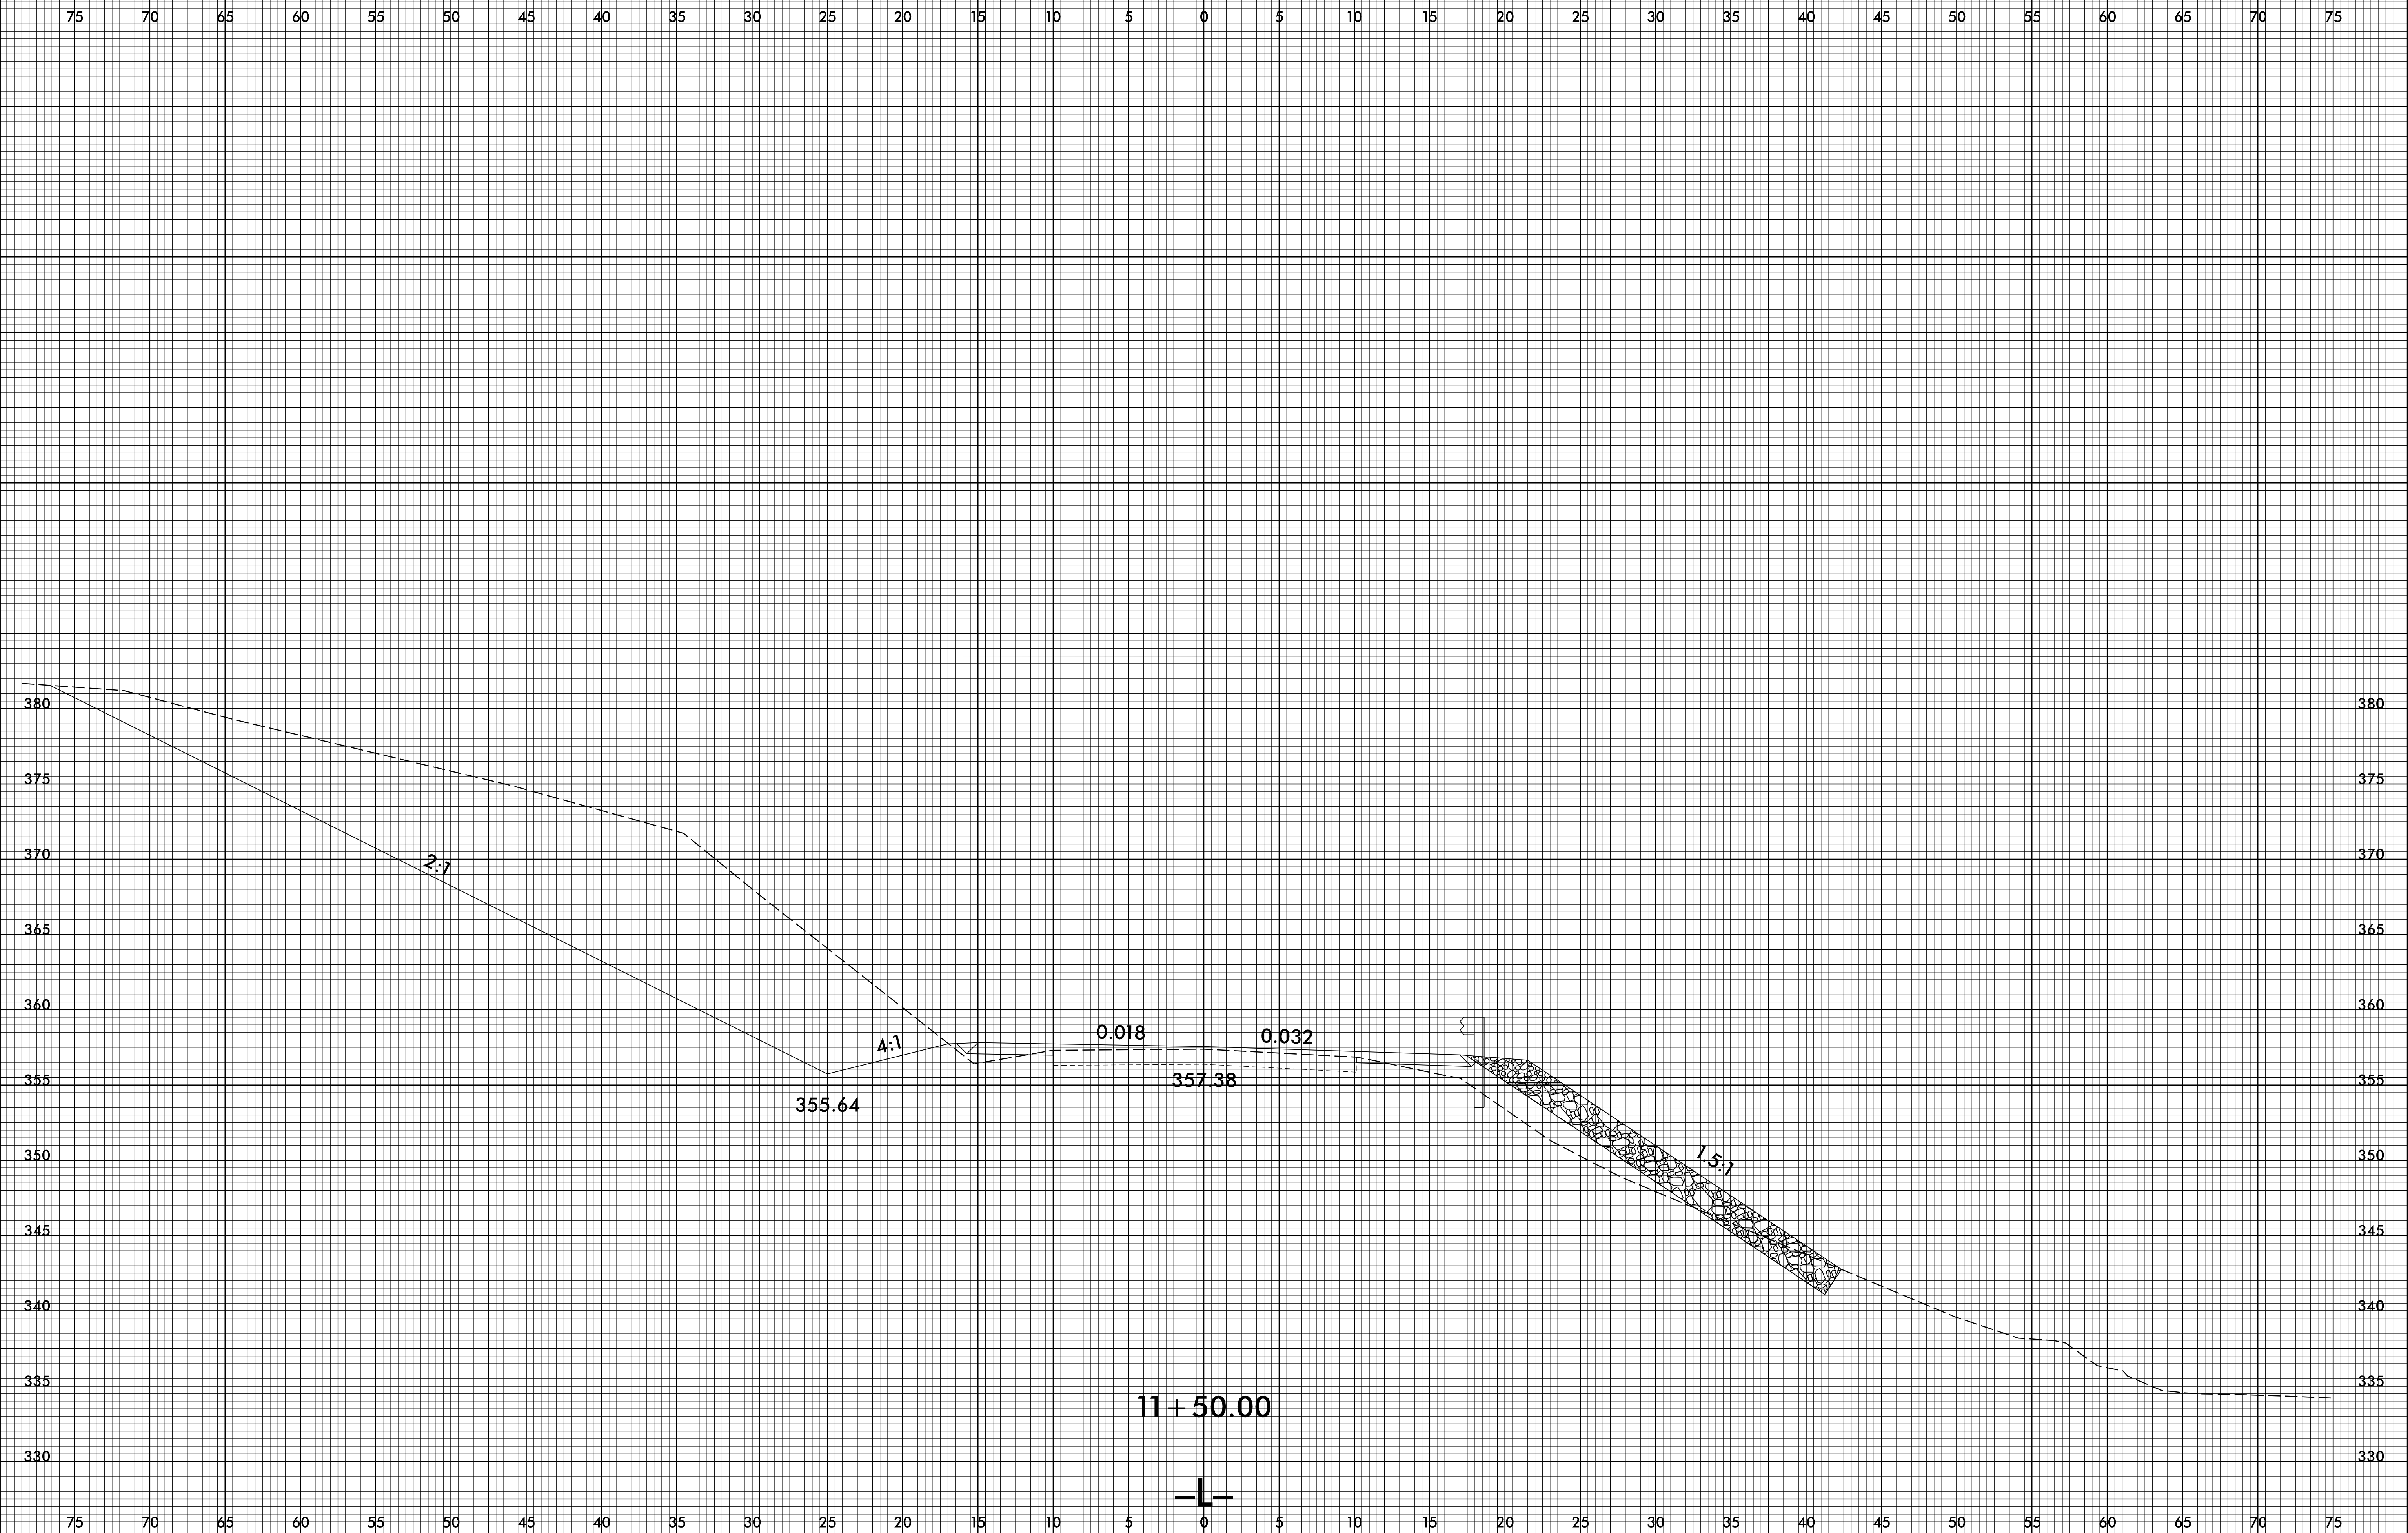

3/3/2017  
 J:\Projects\XSC\B4943\_rdy\_xpl.dgn  
 J:\Projects\B4943

