

5/28/17




Stantec Consulting Services Inc.
801 Jones Franklin Road
Suite 300
Raleigh, NC 27606
Tel. (919) 851-6866
Fax. (919) 851-7024
www.stantec.com
License No. F-0672


PROJECT REFERENCE NO. <i>U-3334B</i>	SHEET NO. <i>16</i>
ROADWAY DESIGN ENGINEER SEAL <i>022037</i> STEPHEN T. SMALLWOOD	HYDRAULICS ENGINEER SEAL <i>032581</i> BROOK E. ANDERSON
11/28/2017	11/28/2017

**DOCUMENT NOT CONSIDERED FINAL
UNLESS ALL SIGNATURES COMPLETED**

----- LEFT DITCH GRADE
----- RIGHT DITCH GRADE

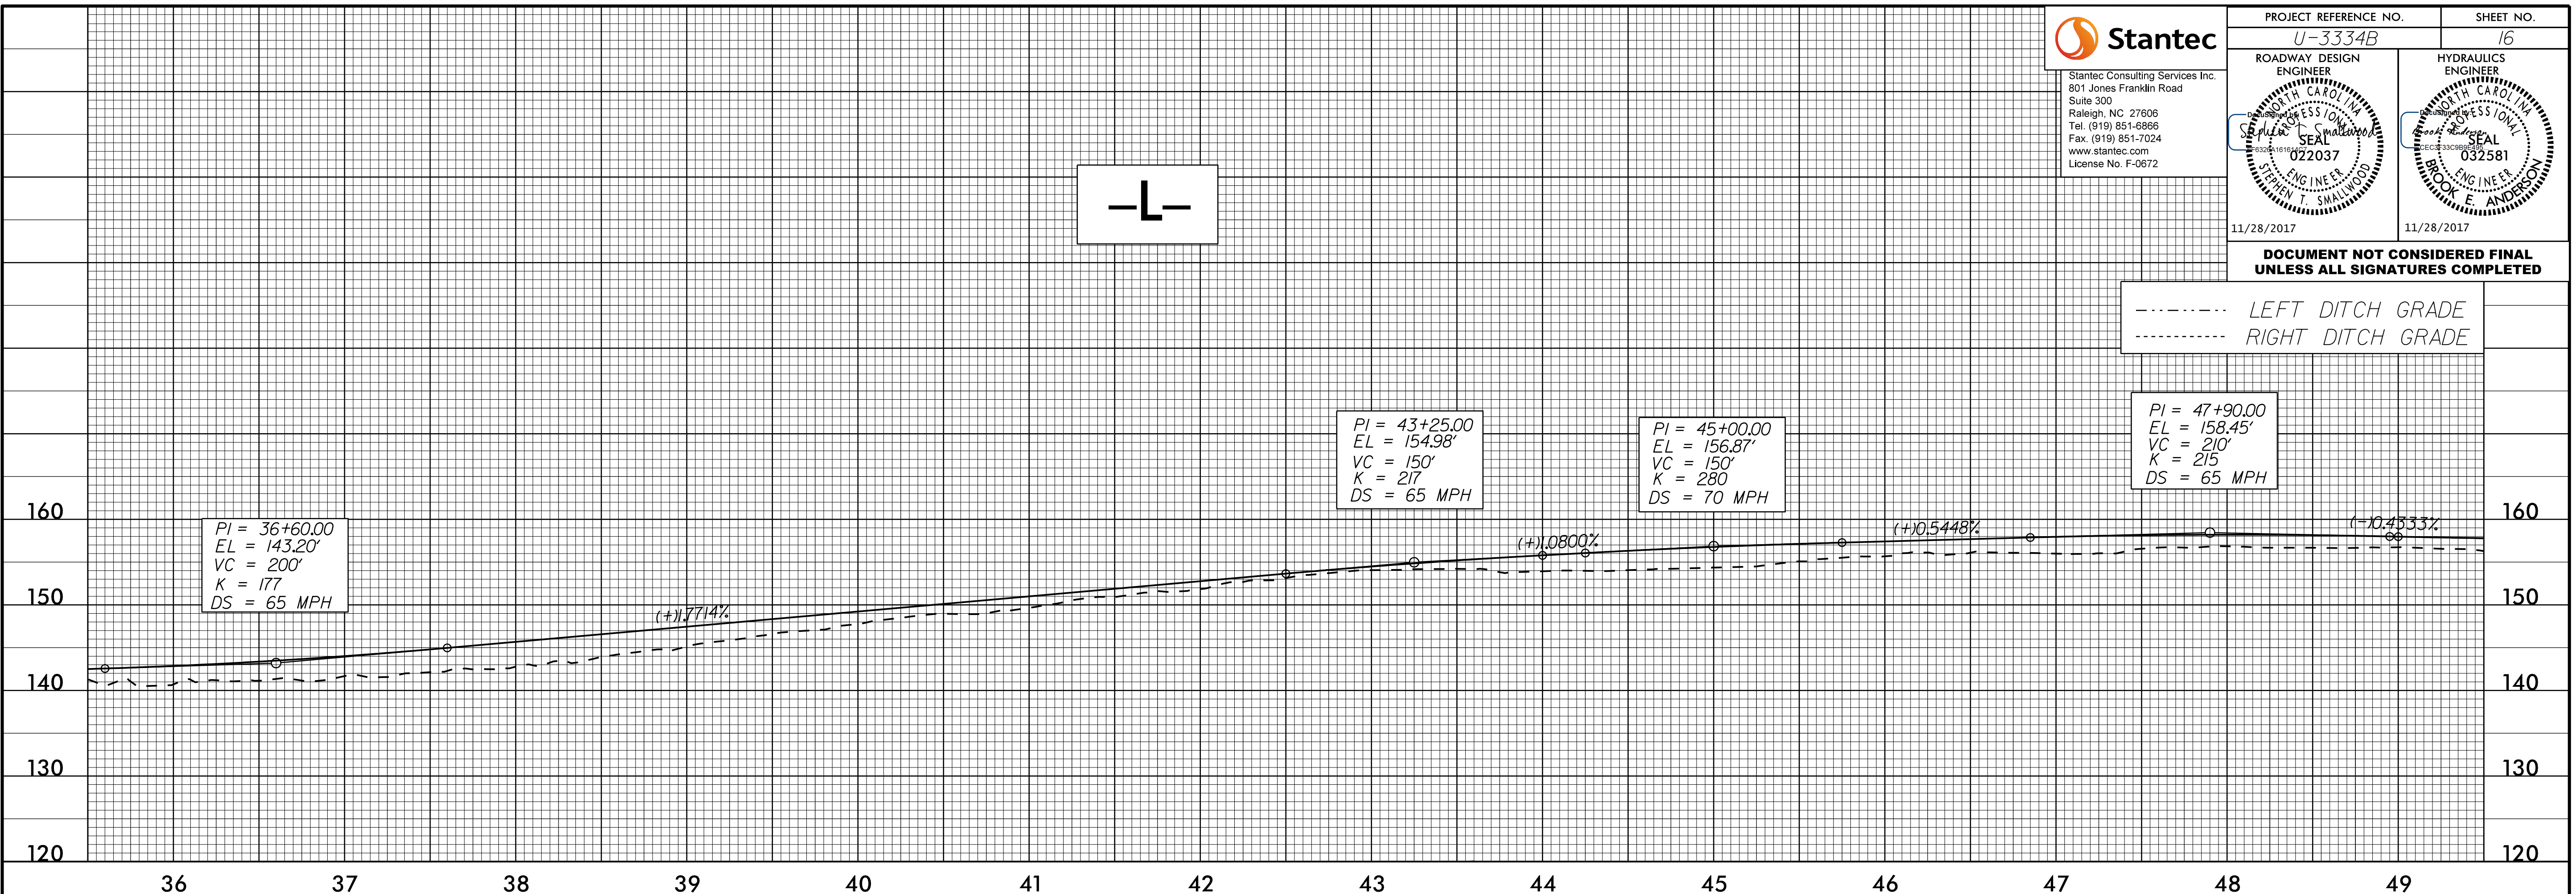

BM#3 ELEVATION = 156.44'
N 648725 E 2201770
L STATION 59+74 60' RIGHT
RR SPIKE BASE OF 18" OAK

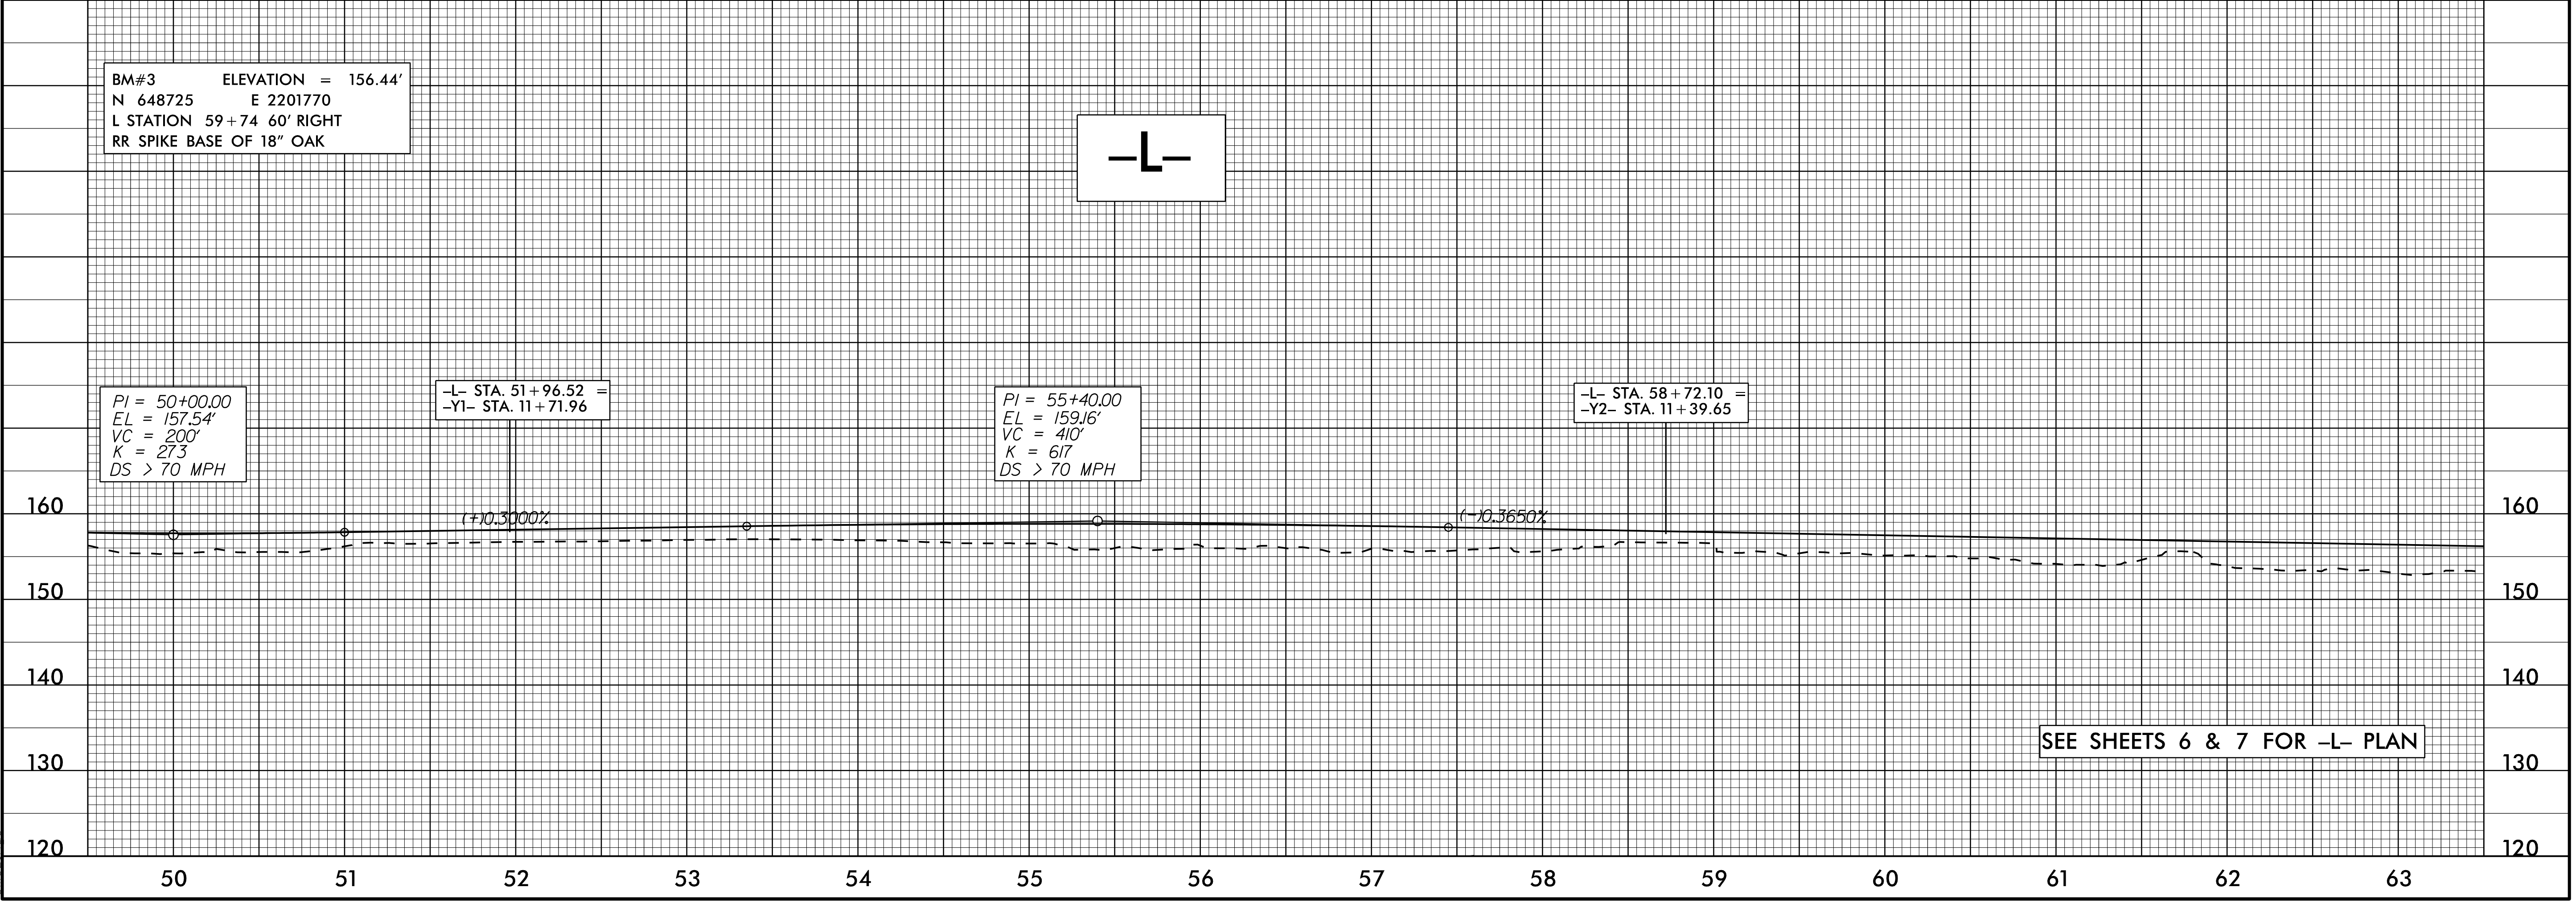

SEE SHEETS 6 & 7 FOR -L- PLAN

I:\21\2017
Us\Roadway\Pro\U3334B_r\dj_e\16.dgn