

5/28/99




Stantec Consulting Services Inc.  
801 Jones Franklin Road  
Suite 300  
Raleigh, NC 27606  
Tel. (919) 851-6866  
Fax. (919) 851-7024  
www.stantec.com  
License No. F-0672

PROJECT REFERENCE NO. <b>U-3334B</b>	SHEET NO. <b>21</b>
ROADWAY DESIGN ENGINEER SEAL STEPHEN T. SMALLWOOD 022037 11/28/2017	HYDRAULICS ENGINEER SEAL BROOK E. ANDERSON 032581 11/28/2017

DOCUMENT NOT CONSIDERED FINAL  
UNLESS ALL SIGNATURES COMPLETED


# -Y4-

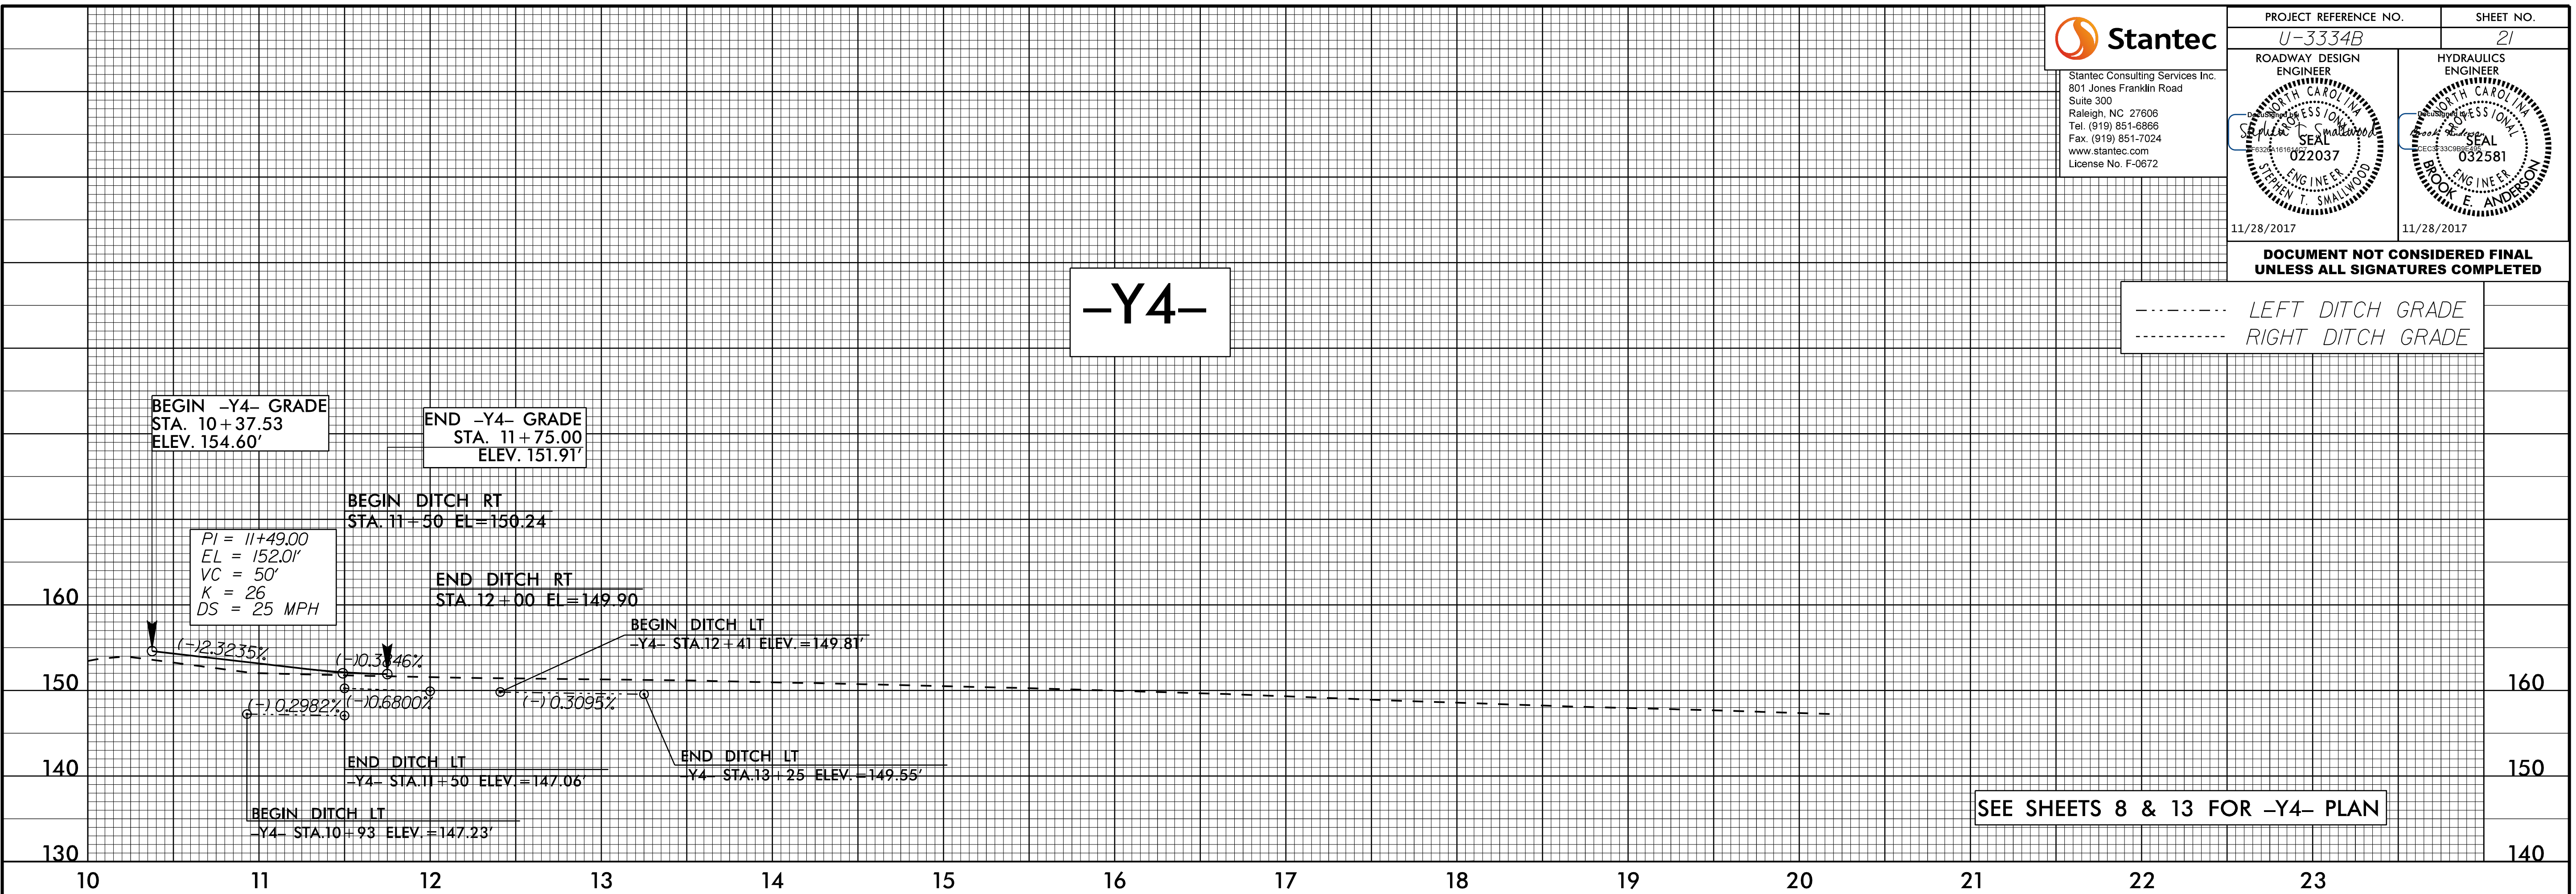

----- LEFT DITCH GRADE  
----- RIGHT DITCH GRADE

SEE SHEETS 8 & 13 FOR -Y4- PLAN

# -Y5-

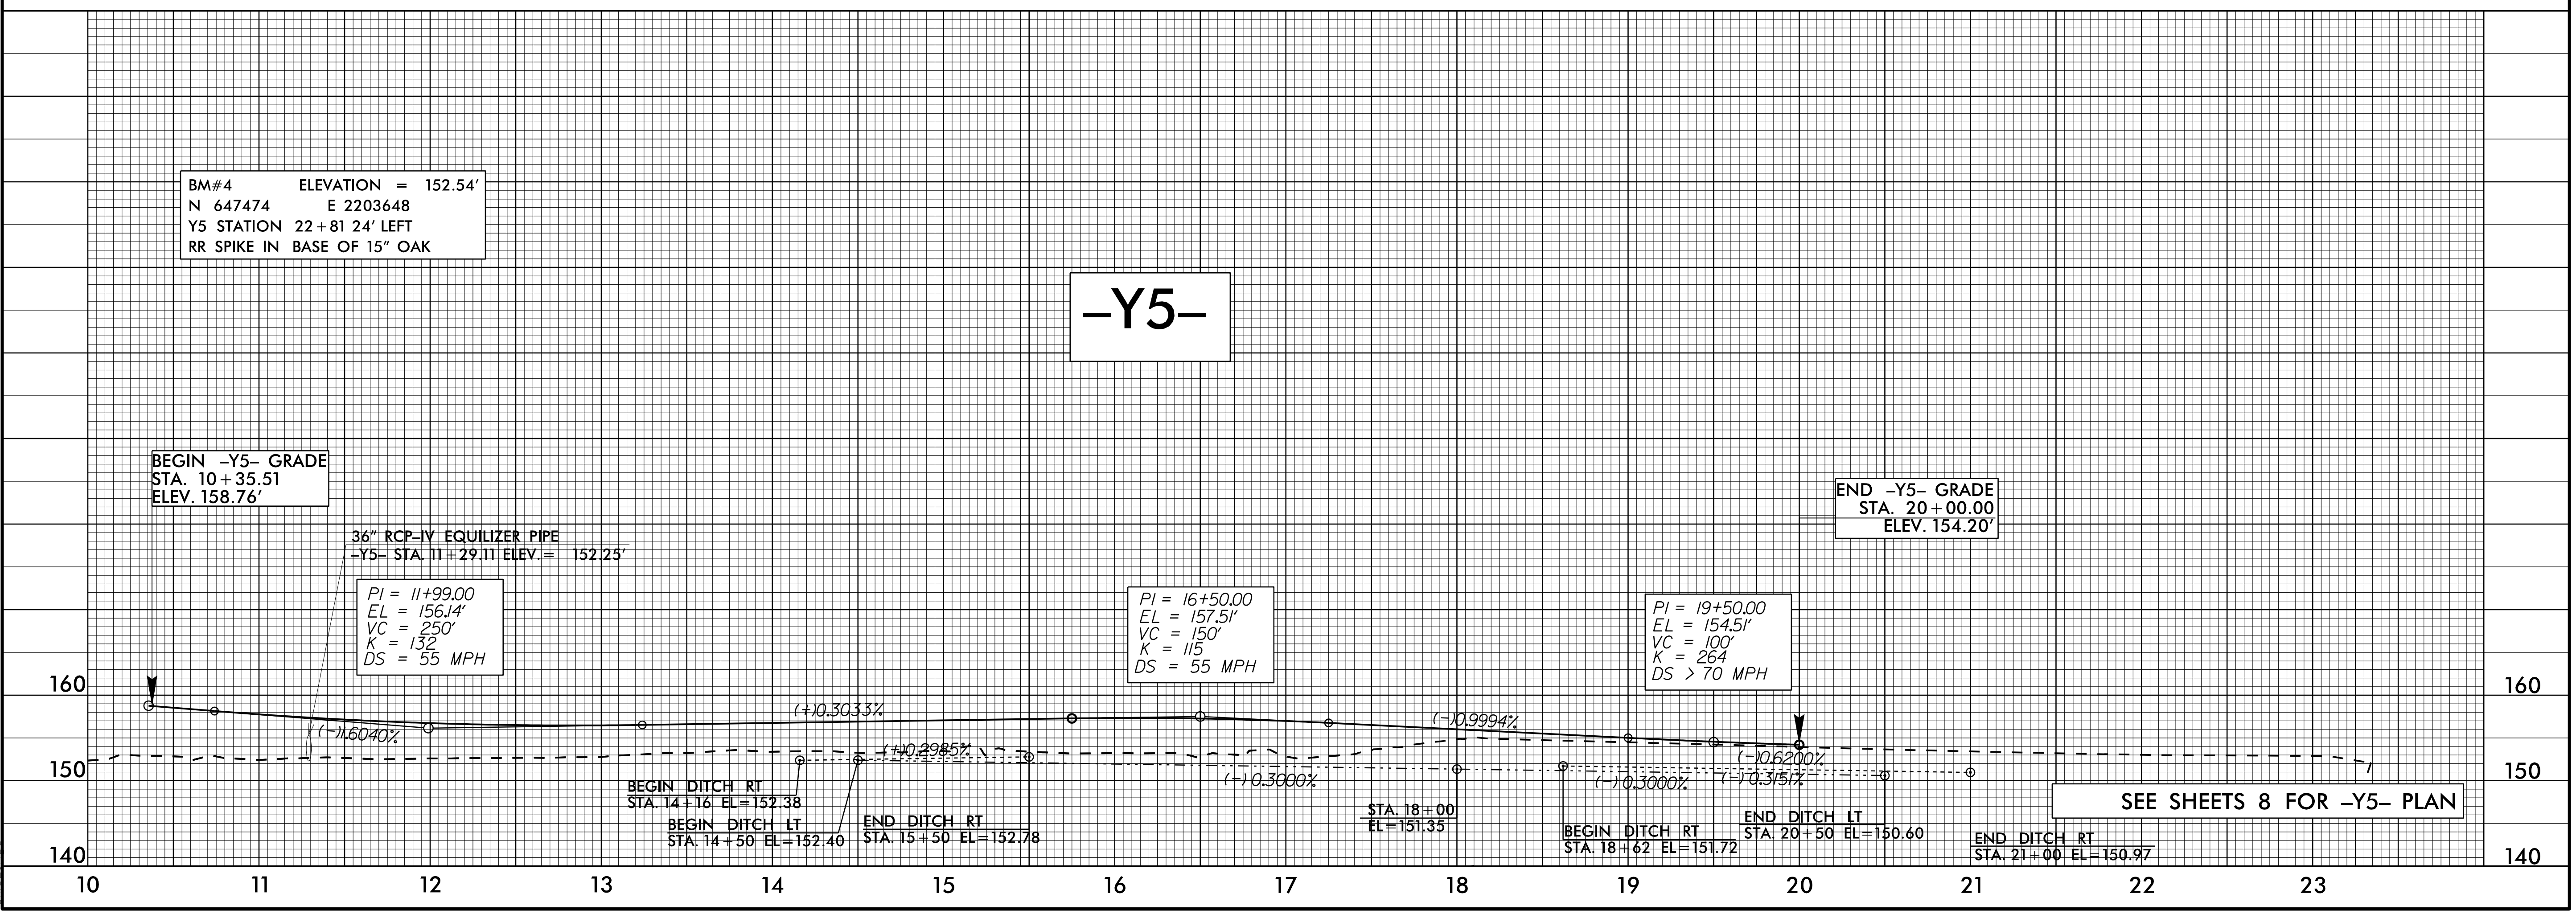

BM#4 ELEVATION = 152.54'  
N 647474 E 2203648  
Y5 STATION 22+81' 24" LEFT  
RR SPIKE IN BASE OF 15" OAK

SEE SHEETS 8 FOR -Y5- PLAN

11/21/2017  
Us:\Roadway\pcoj\U3334B\_r-dj-ef\1s21.dgn