

FINAL PAVEMENT MARKINGS

THERMOPLASTIC(24", 120 MILS)
T2 WHITE STOPBAR

THERMOPLASTIC(8", 120 MILS)
TQ WHITE CROSSWALK LINE

THERMOPLASTIC(4", 120 MILS)

T8	2 FT. - 6 FT./SP WHITE MINISKIP
T9	2 FT. - 6 FT./SP YELLOW MINISKIP
TC	10 FT. WHITE SKIP
TD	3 FT. - 9 FT./SP WHITE MINISKIP
TE	WHITE SOLID LANE LINE
TF	10 FT. YELLOW SKIP
TH	YELLOW SINGLE CENTER
TI	YELLOW DOUBLE CENTER

THERMOPLASTIC(12", 90 MILS)
TU WHITE DIAGONAL
TV YELLOW DIAGONAL









THERMOPLASTIC(8", 90 MILS)
TN WHITE GORELINE


THERMOPLASTIC(4", 90 MILS)
TA WHITE EDGELINE
TB YELLOW EDGELINE

PERMANENT RAISED MARKERS

YELLOW & YELLOW
CRYSTAL & RED

**FINAL PAVEMENT MARKING
SYMBOLS AND CHARACTERS**

-  UA LEFT TURN ARROW (90 MILS)
-  UB RIGHT TURN ARROW (90 MILS)
-  UC STRAIGHT ARROW (90 MILS)
-  UE COMBO. STRAIGHT/RIGHT (90 MILS)
-  UP MERGE ARROW (90 MILS)
-  WD COMBO. LEFT/U-TURN (90 MILS)
-  SCHOOL UI ALPHANUMERIC (120 MILS)
CHARACTER
-  ONLY UI ALPHANUMERIC (120 MILS)
CHARACTER

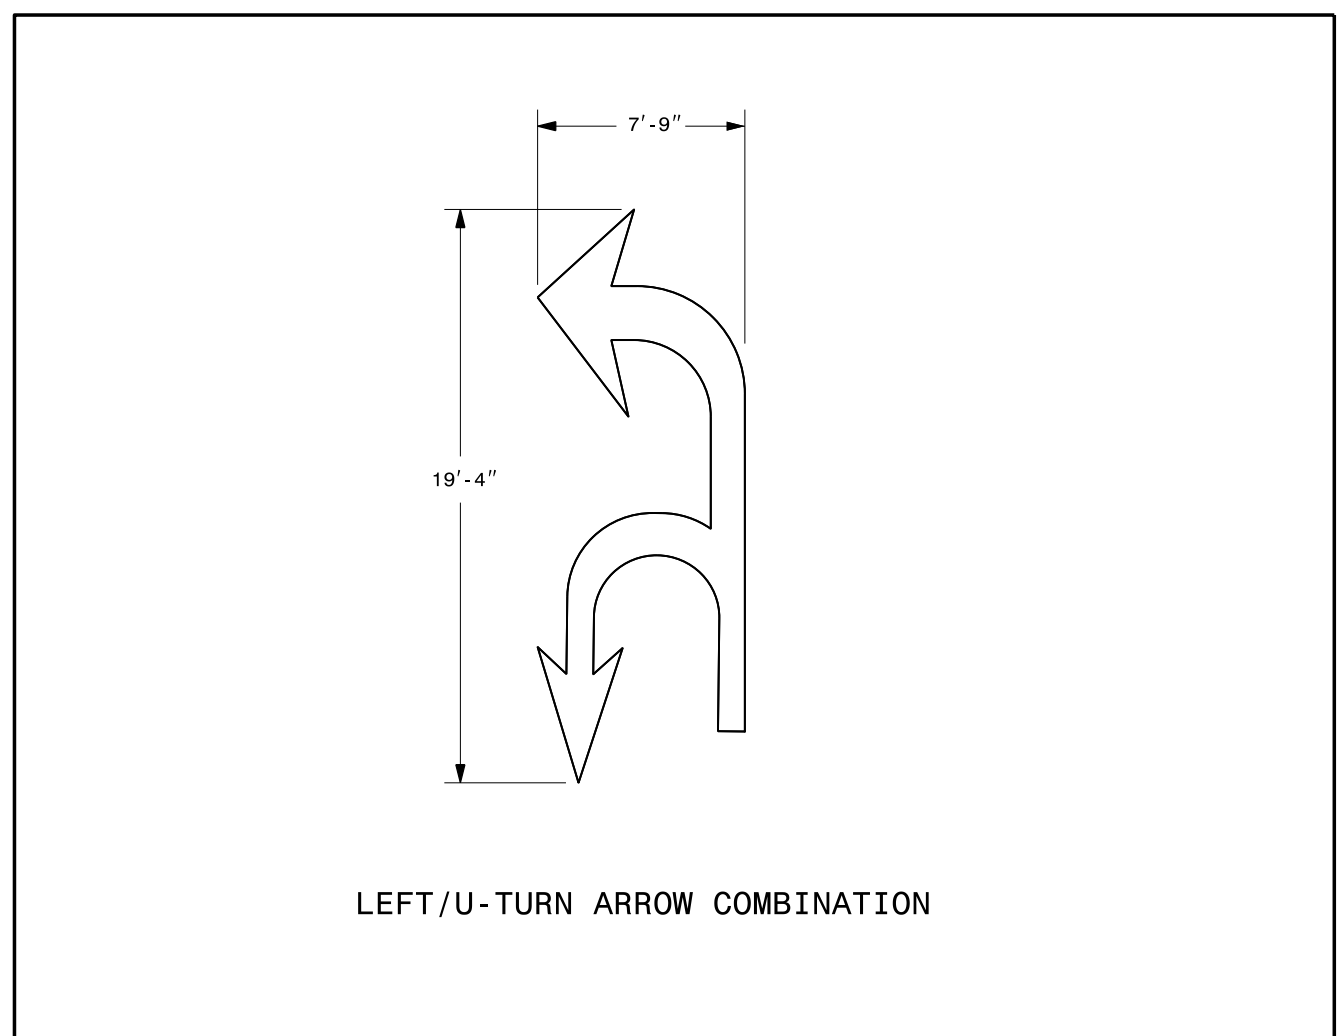

\$\$\$\$\$SYTIME\$\$\$\$\$
\$\$\$\$\$BDGN\$\$\$\$\$
\$\$\$\$\$USERNAIVE\$\$\$\$\$