



APPROVED: *Ayman Alqudah*  
F302CSCAF985472  
DATE: 10/10/2017

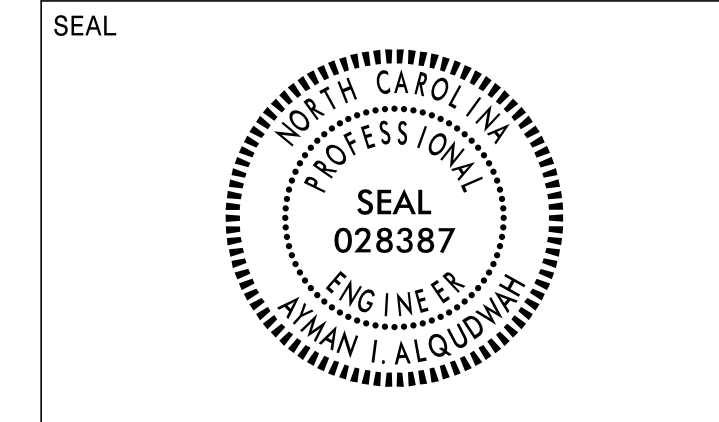

DOCUMENT NOT CONSIDERED FINAL  
UNLESS ALL SIGNATURES COMPLETED

CURB RAMPS	
①	STD. TYPE, -L- STA. 28+54+/- (61' LT)
②	TYPE 3, -L- STA. 28+25+/- (67.5' RT)

NAD 83/NSRS 2007

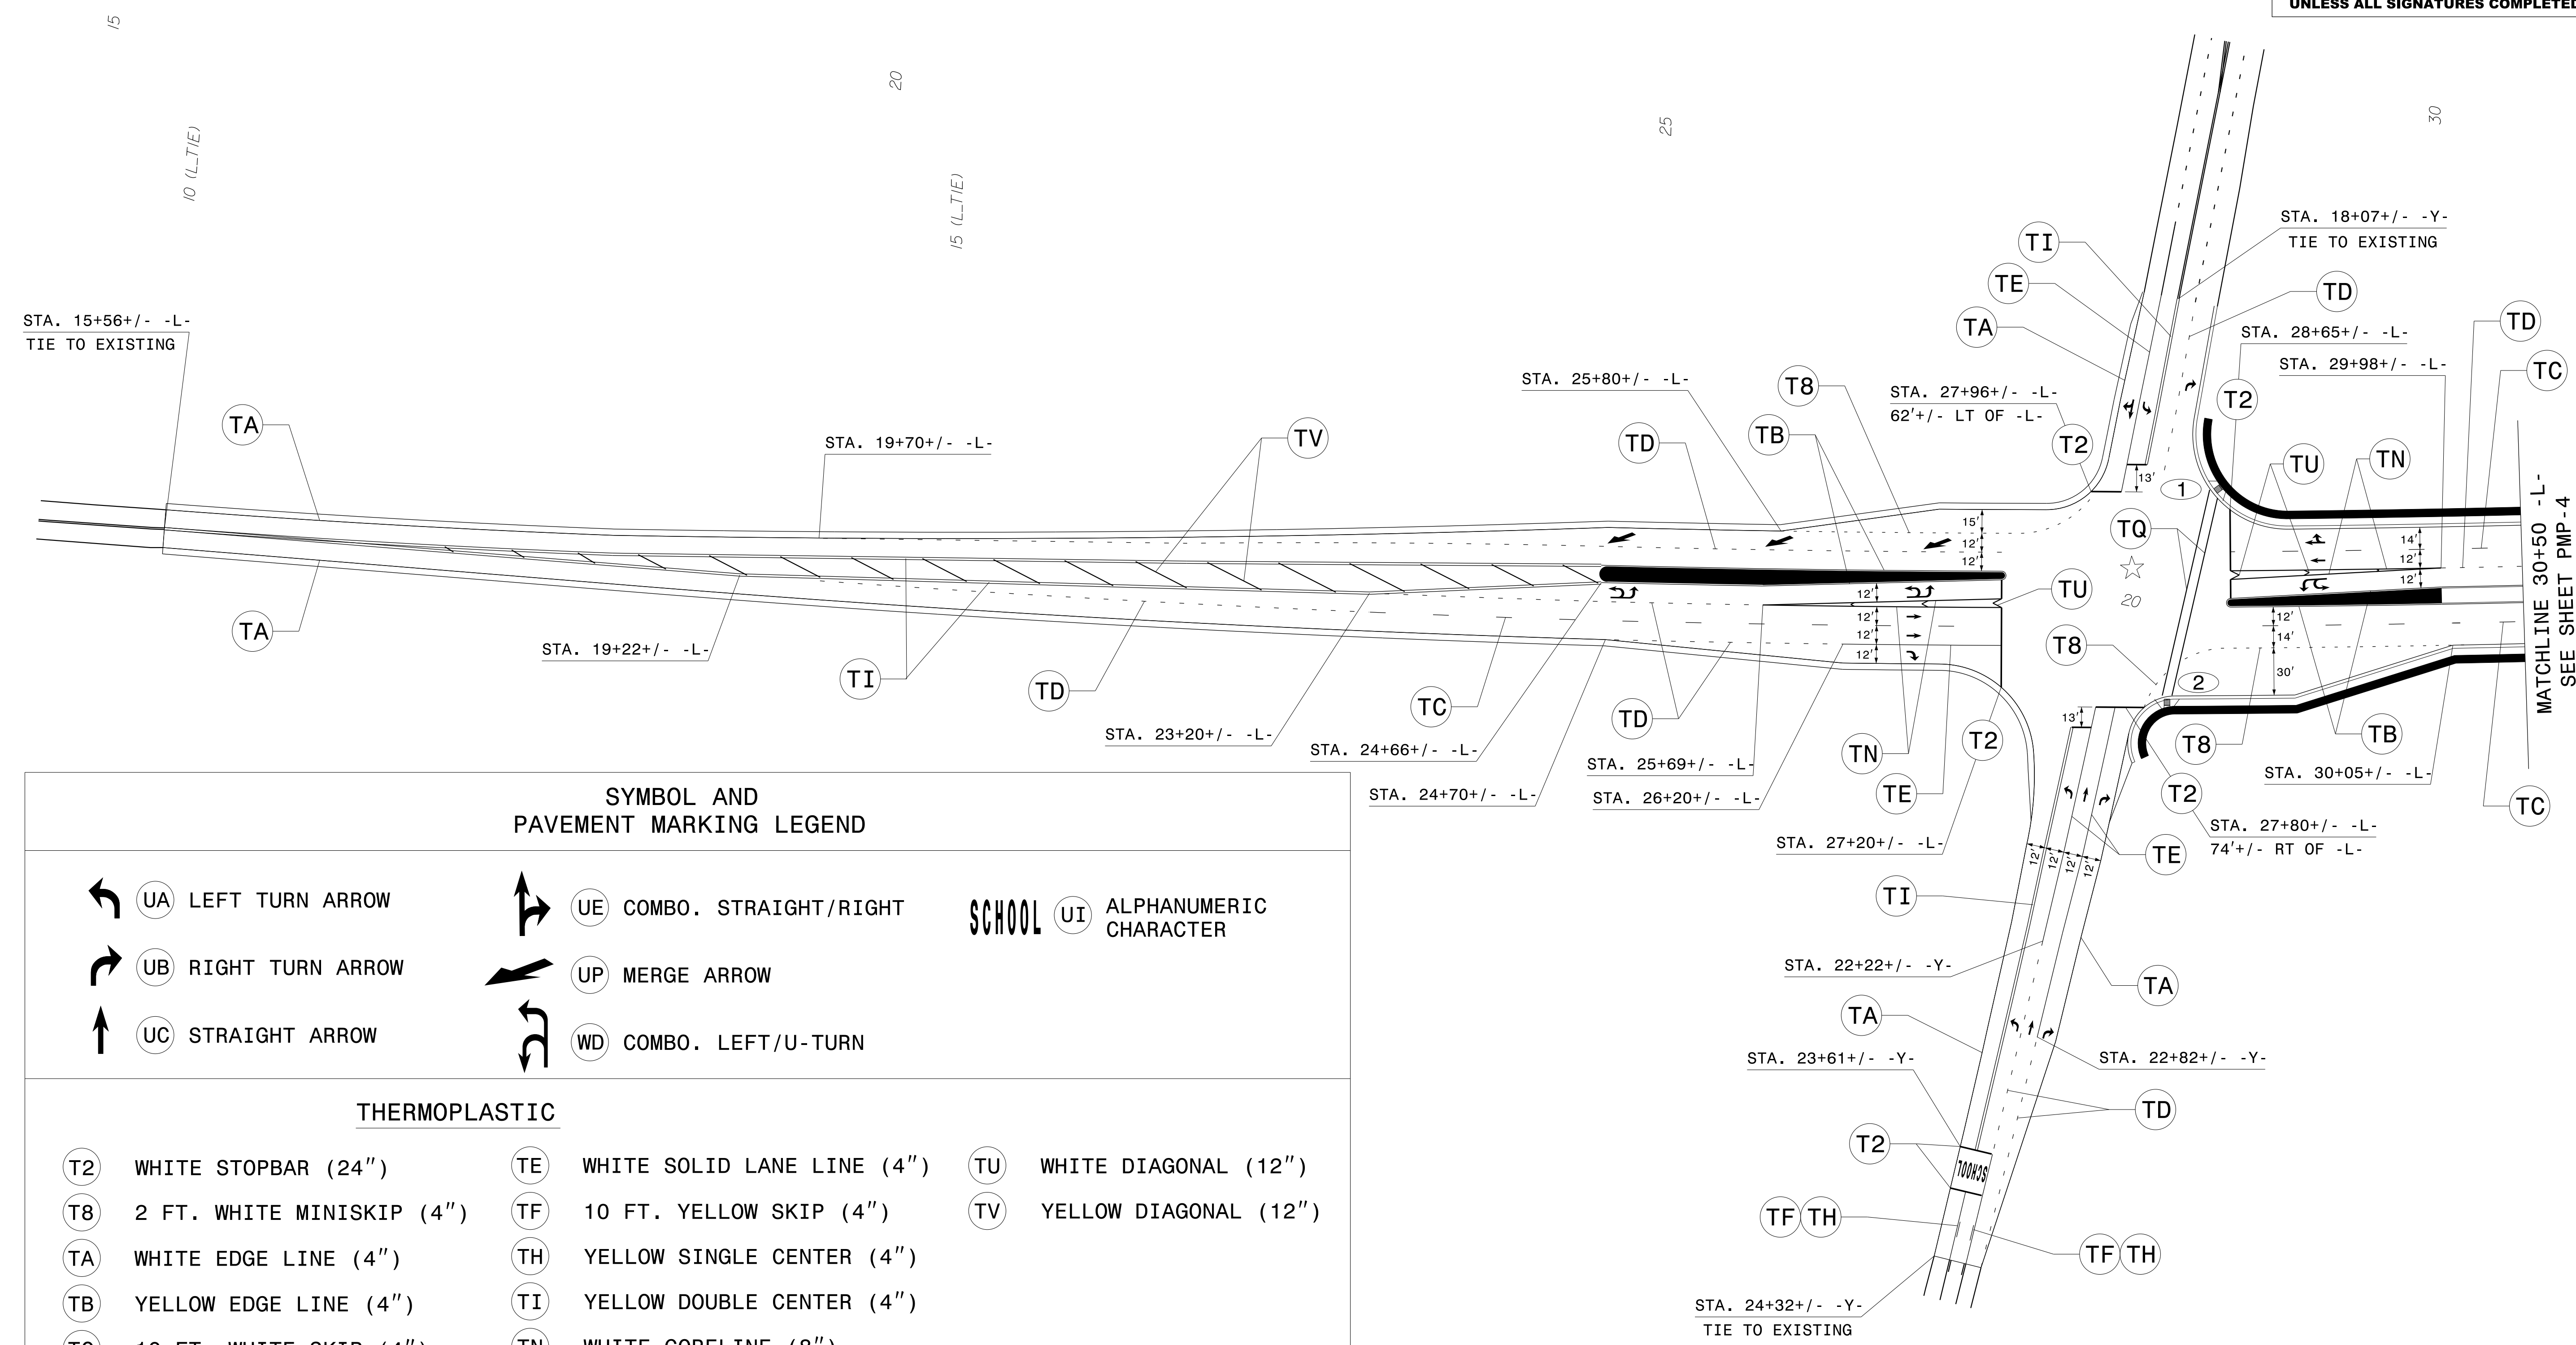

SYMBOL AND PAVEMENT MARKING LEGEND

(UA) LEFT TURN ARROW	(UE) COMBO. STRAIGHT/RIGHT	SCHOOL (UI) ALPHANUMERIC CHARACTER
(UB) RIGHT TURN ARROW	(UP) MERGE ARROW	
(UC) STRAIGHT ARROW	(WD) COMBO. LEFT/U-TURN	

THERMOPLASTIC

(T2) WHITE STOPBAR (24")	(TE) WHITE SOLID LANE LINE (4")	(TU) WHITE DIAGONAL (12")
(T8) 2 FT. WHITE MINISKIP (4")	(TF) 10 FT. YELLOW SKIP (4")	(TV) YELLOW DIAGONAL (12")
(TA) WHITE EDGE LINE (4")	(TH) YELLOW SINGLE CENTER (4")	
(TB) YELLOW EDGE LINE (4")	(TI) YELLOW DOUBLE CENTER (4")	
(TC) 10 FT. WHITE SKIP (4")	(TN) WHITE GORELINE (8")	
(TD) 3 FT. WHITE MINISKIP (4")	(TQ) WHITE CROSSWALK (8")	

PROPOSED PAVEMENT MARKINGS

SYSTEM TIME: 10/10/2017 10:10:17 AM  
USER: AALQUDAH  
PROJECT: U-3334B  
SHEET: PMP-3