


APPROVED: *Ayman Alqudwah*
PROFESSIONAL ENGINEER
 DATE: 10/10/2017



DOCUMENT NOT CONSIDERED FINAL UNLESS ALL SIGNATURES COMPLETED

CURB RAMPS	
15	STD. TYPE, -L- STA. 58+32+/- (46' LT)
16	STD. TYPE, -L- STA. 59+14+/- (55.7' LT)
17	STD. TYPE, -L- STA. 58+31+/- (41.7' RT)
18	STD. TYPE, -L- STA. 59+15+/- (43' RT)
19	TYPE 3, -L- STA. 66+82+/- (67.5' LT)
20	STD. TYPE, -L- STA. 67+20+/- (76' LT)
21	STD. TYPE, -L- STA. 66+83+/- (42.6' RT)
22	STD. TYPE, -L- STA. 67+07+/- (67' RT)

NAD 83/NSRS 2007

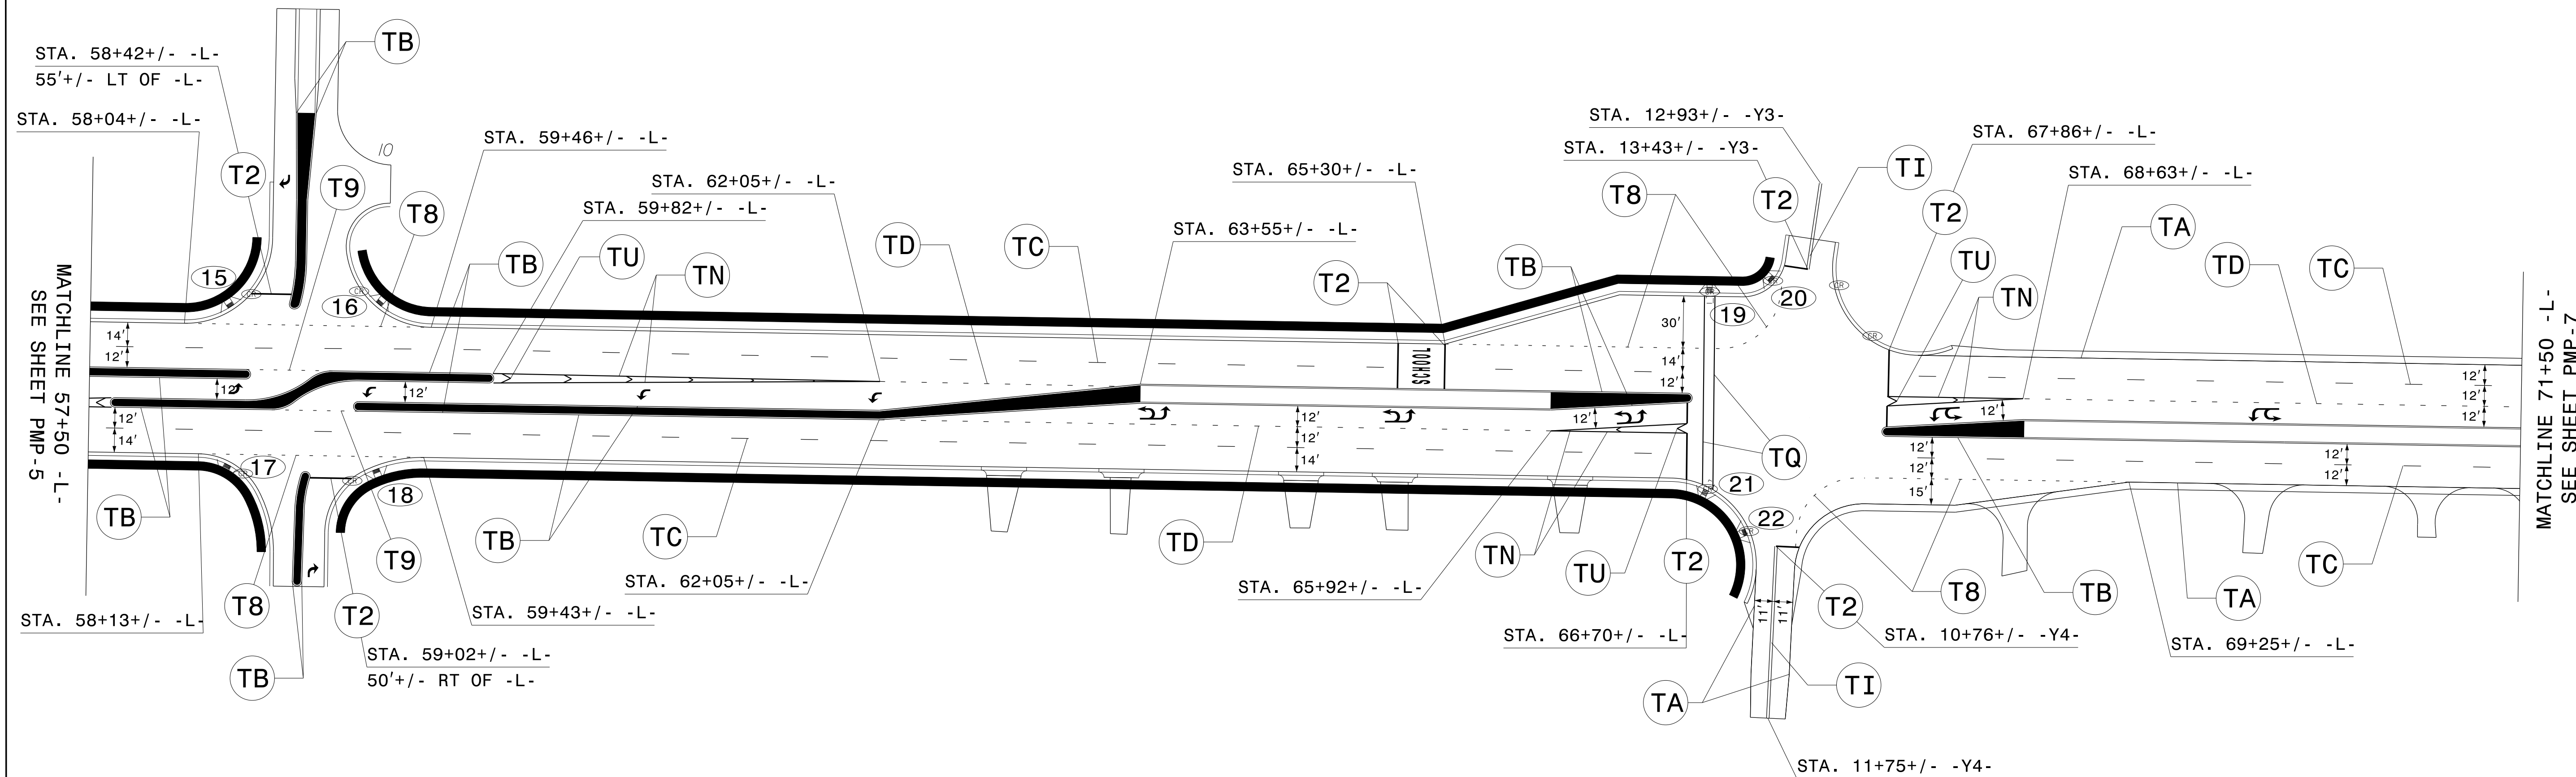

SYMBOL AND PAVEMENT MARKING LEGEND			
	UA LEFT TURN ARROW		UB RIGHT TURN ARROW
	SCHOOL		UI ALPHANUMERIC CHARACTER
	WD COMBO. LEFT/U-TURN		
THERMOPLASTIC			
T2	WHITE STOPBAR (24")	TA	WHITE EDGE LINE (4")
T3	WHITE CROSSWALK LINE (24")	TB	YELLOW EDGE LINE (4")
T8	2 FT. WHITE MINISKIP (4")	TC	10 FT. WHITE SKIP (4")
T9	2 FT. YELLOW MINISKIP (4")	TD	3 FT. WHITE MINISKIP (4")
		TI	DOUBLE YELLOW CENTER (4")
		TN	WHITE GORELINE (8")
		TQ	WHITE CROSSWALK LINE (8")
		TU	WHITE DIAGONAL (12")

PROPOSED PAVEMENT MARKINGS

\$\$\$\$\$SYTIME\$\$\$\$\$
 \$\$\$CDON\$\$\$\$\$
 \$\$\$USERNAME\$\$\$\$\$