


APPROVED: *Ayman Alqudwah*  
PROFESSIONAL ENGINEER  
 DATE: 10/10/2017



DOCUMENT NOT CONSIDERED FINAL  
 UNLESS ALL SIGNATURES COMPLETED

NAD 83/NSRS 2007

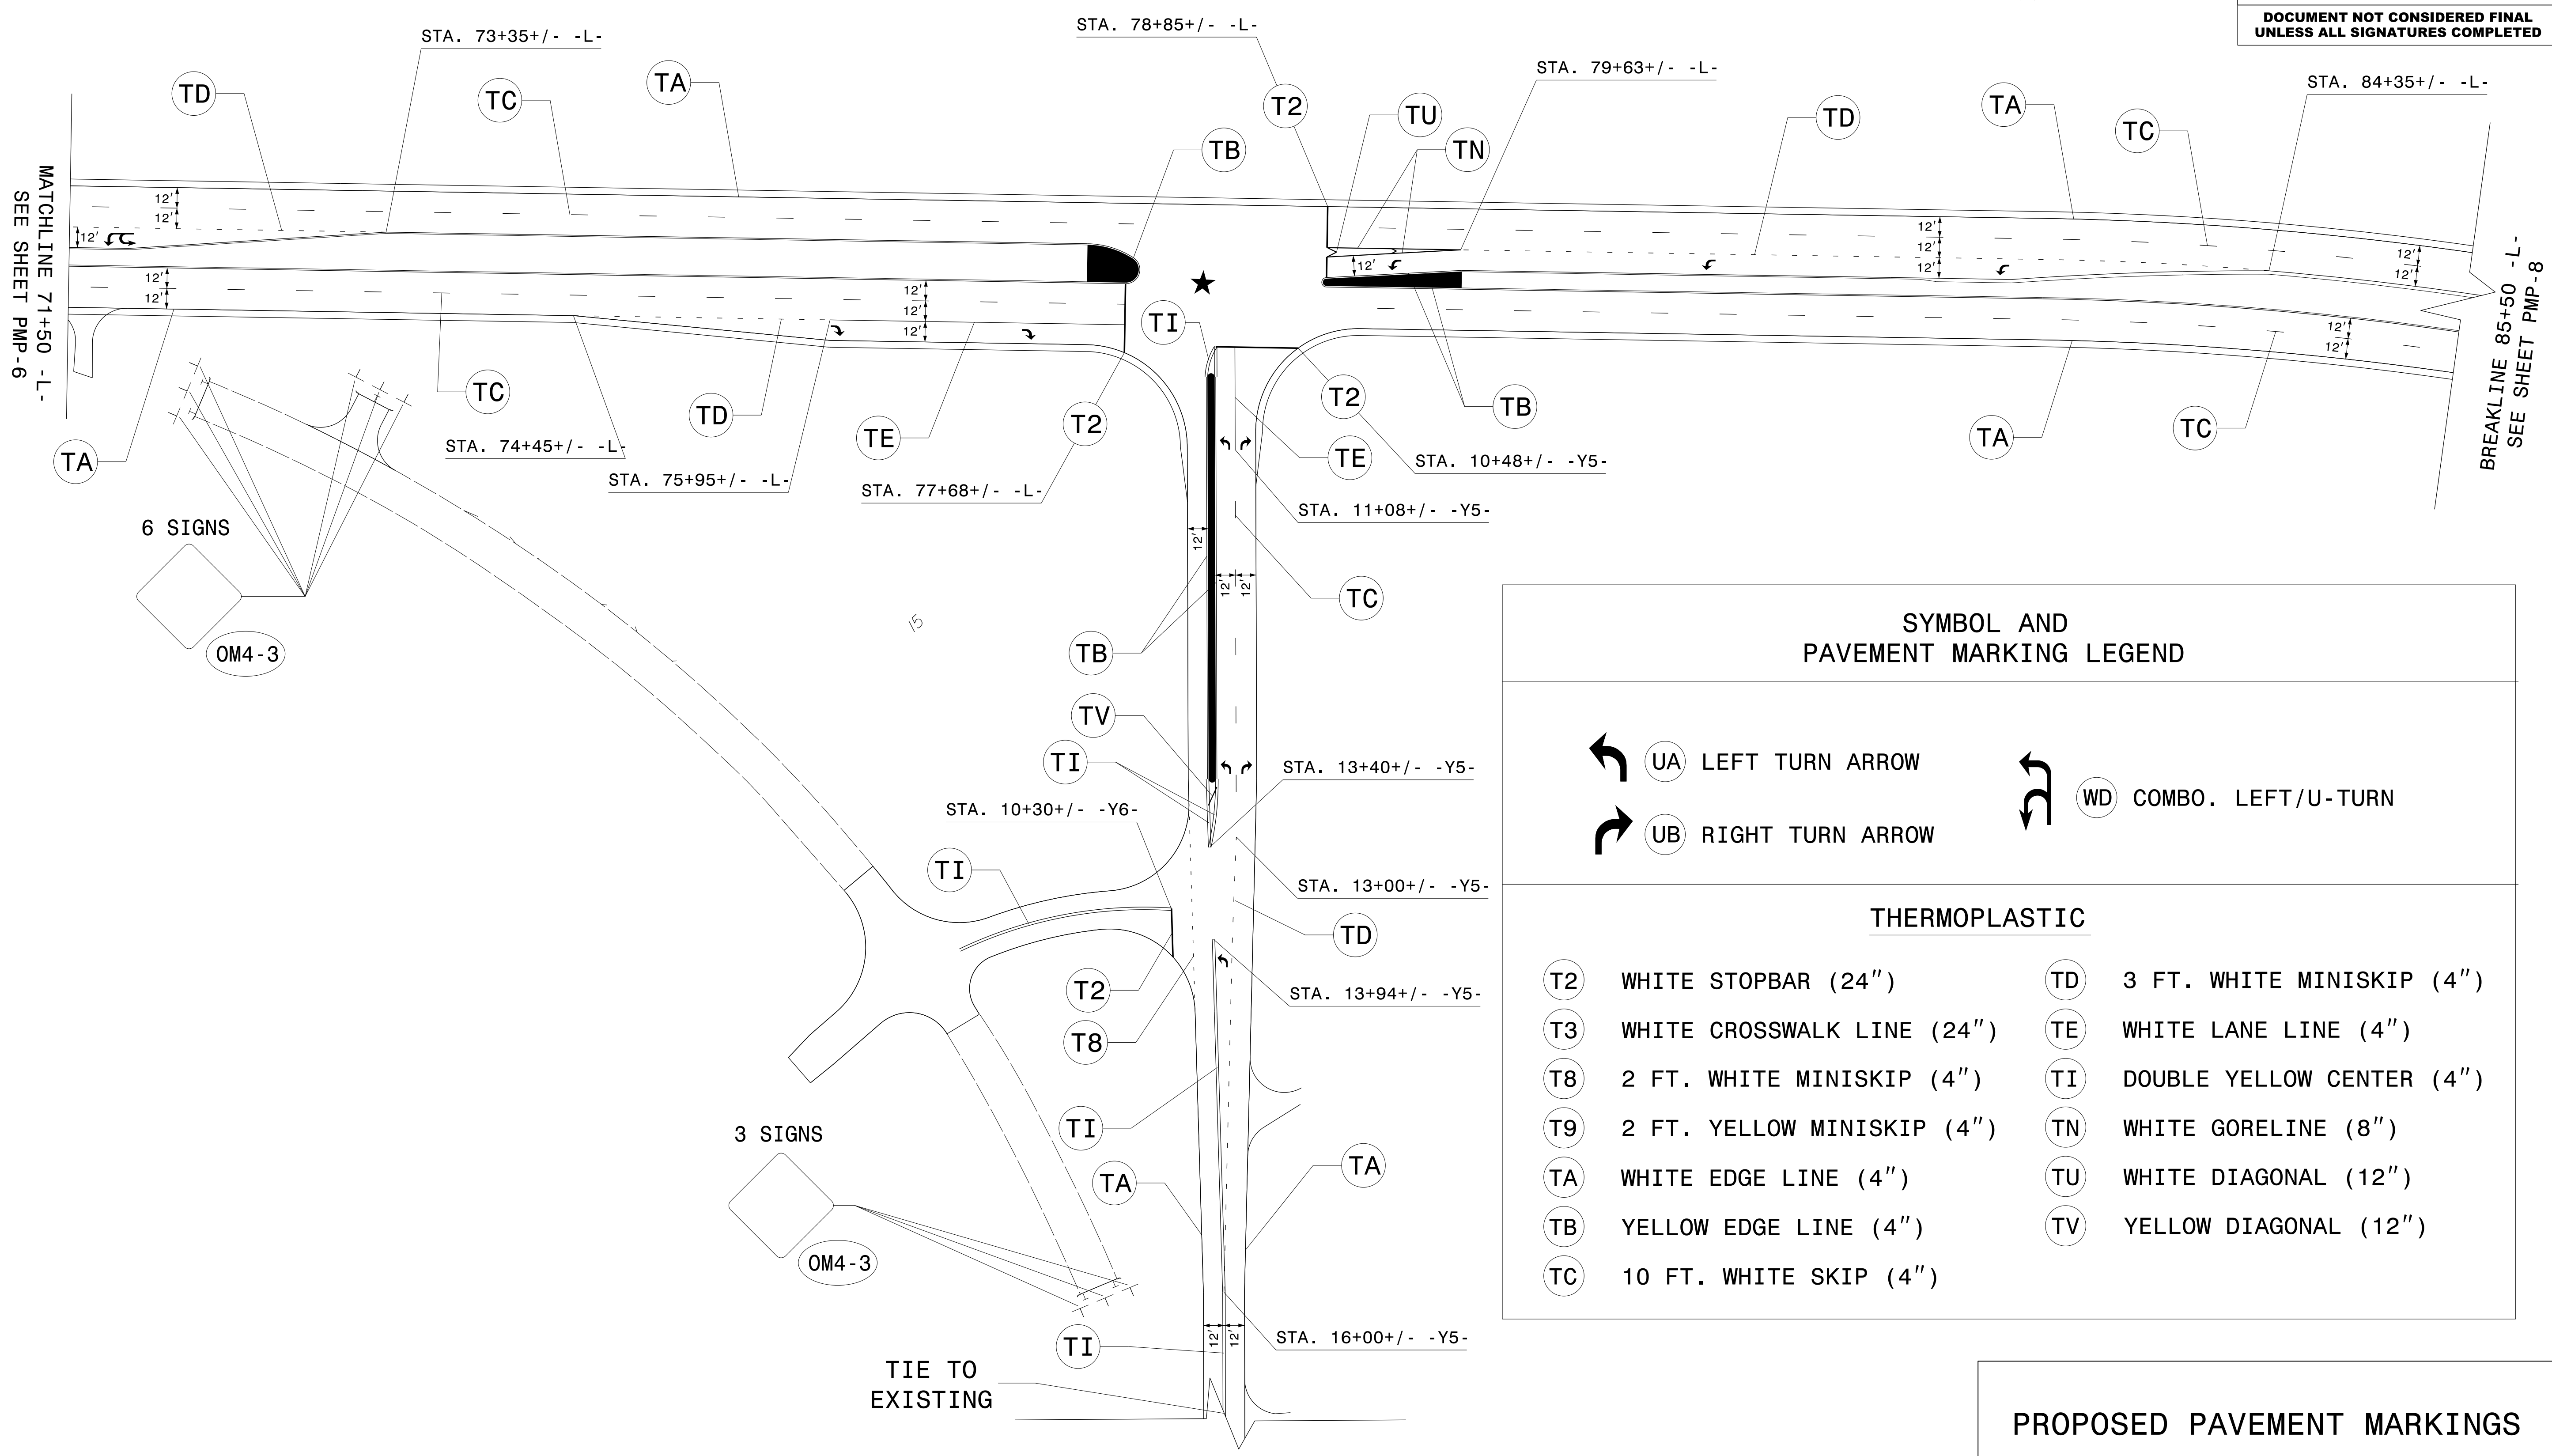

SYMBOL AND PAVEMENT MARKING LEGEND					
	UA	LEFT TURN ARROW			
	UB	RIGHT TURN ARROW			
	WD	COMBO. LEFT/U-TURN			
THERMOPLASTIC					
	T2	WHITE STOPBAR (24")		TD	3 FT. WHITE MINISKIP (4")
	T3	WHITE CROSSWALK LINE (24")		TE	WHITE LANE LINE (4")
	T8	2 FT. WHITE MINISKIP (4")		TI	DOUBLE YELLOW CENTER (4")
	T9	2 FT. YELLOW MINISKIP (4")		TN	WHITE GORELINE (8")
	TA	WHITE EDGE LINE (4")		TU	WHITE DIAGONAL (12")
	TB	YELLOW EDGE LINE (4")		TV	YELLOW DIAGONAL (12")
	TC	10 FT. WHITE SKIP (4")			

PROPOSED PAVEMENT MARKINGS

\$\$\$\$\$SYTIME\$\$\$\$\$  
 \$\$\$USERNAME\$\$\$\$\$