


PROJECT REFERENCE NO.	SHEET NO.
U-3334B	EC-B/CONST.B
RW SHEET NO.	
ROADWAY DESIGN ENGINEER	HYDRAULICS ENGINEER

NAD 83/NSRS 2007

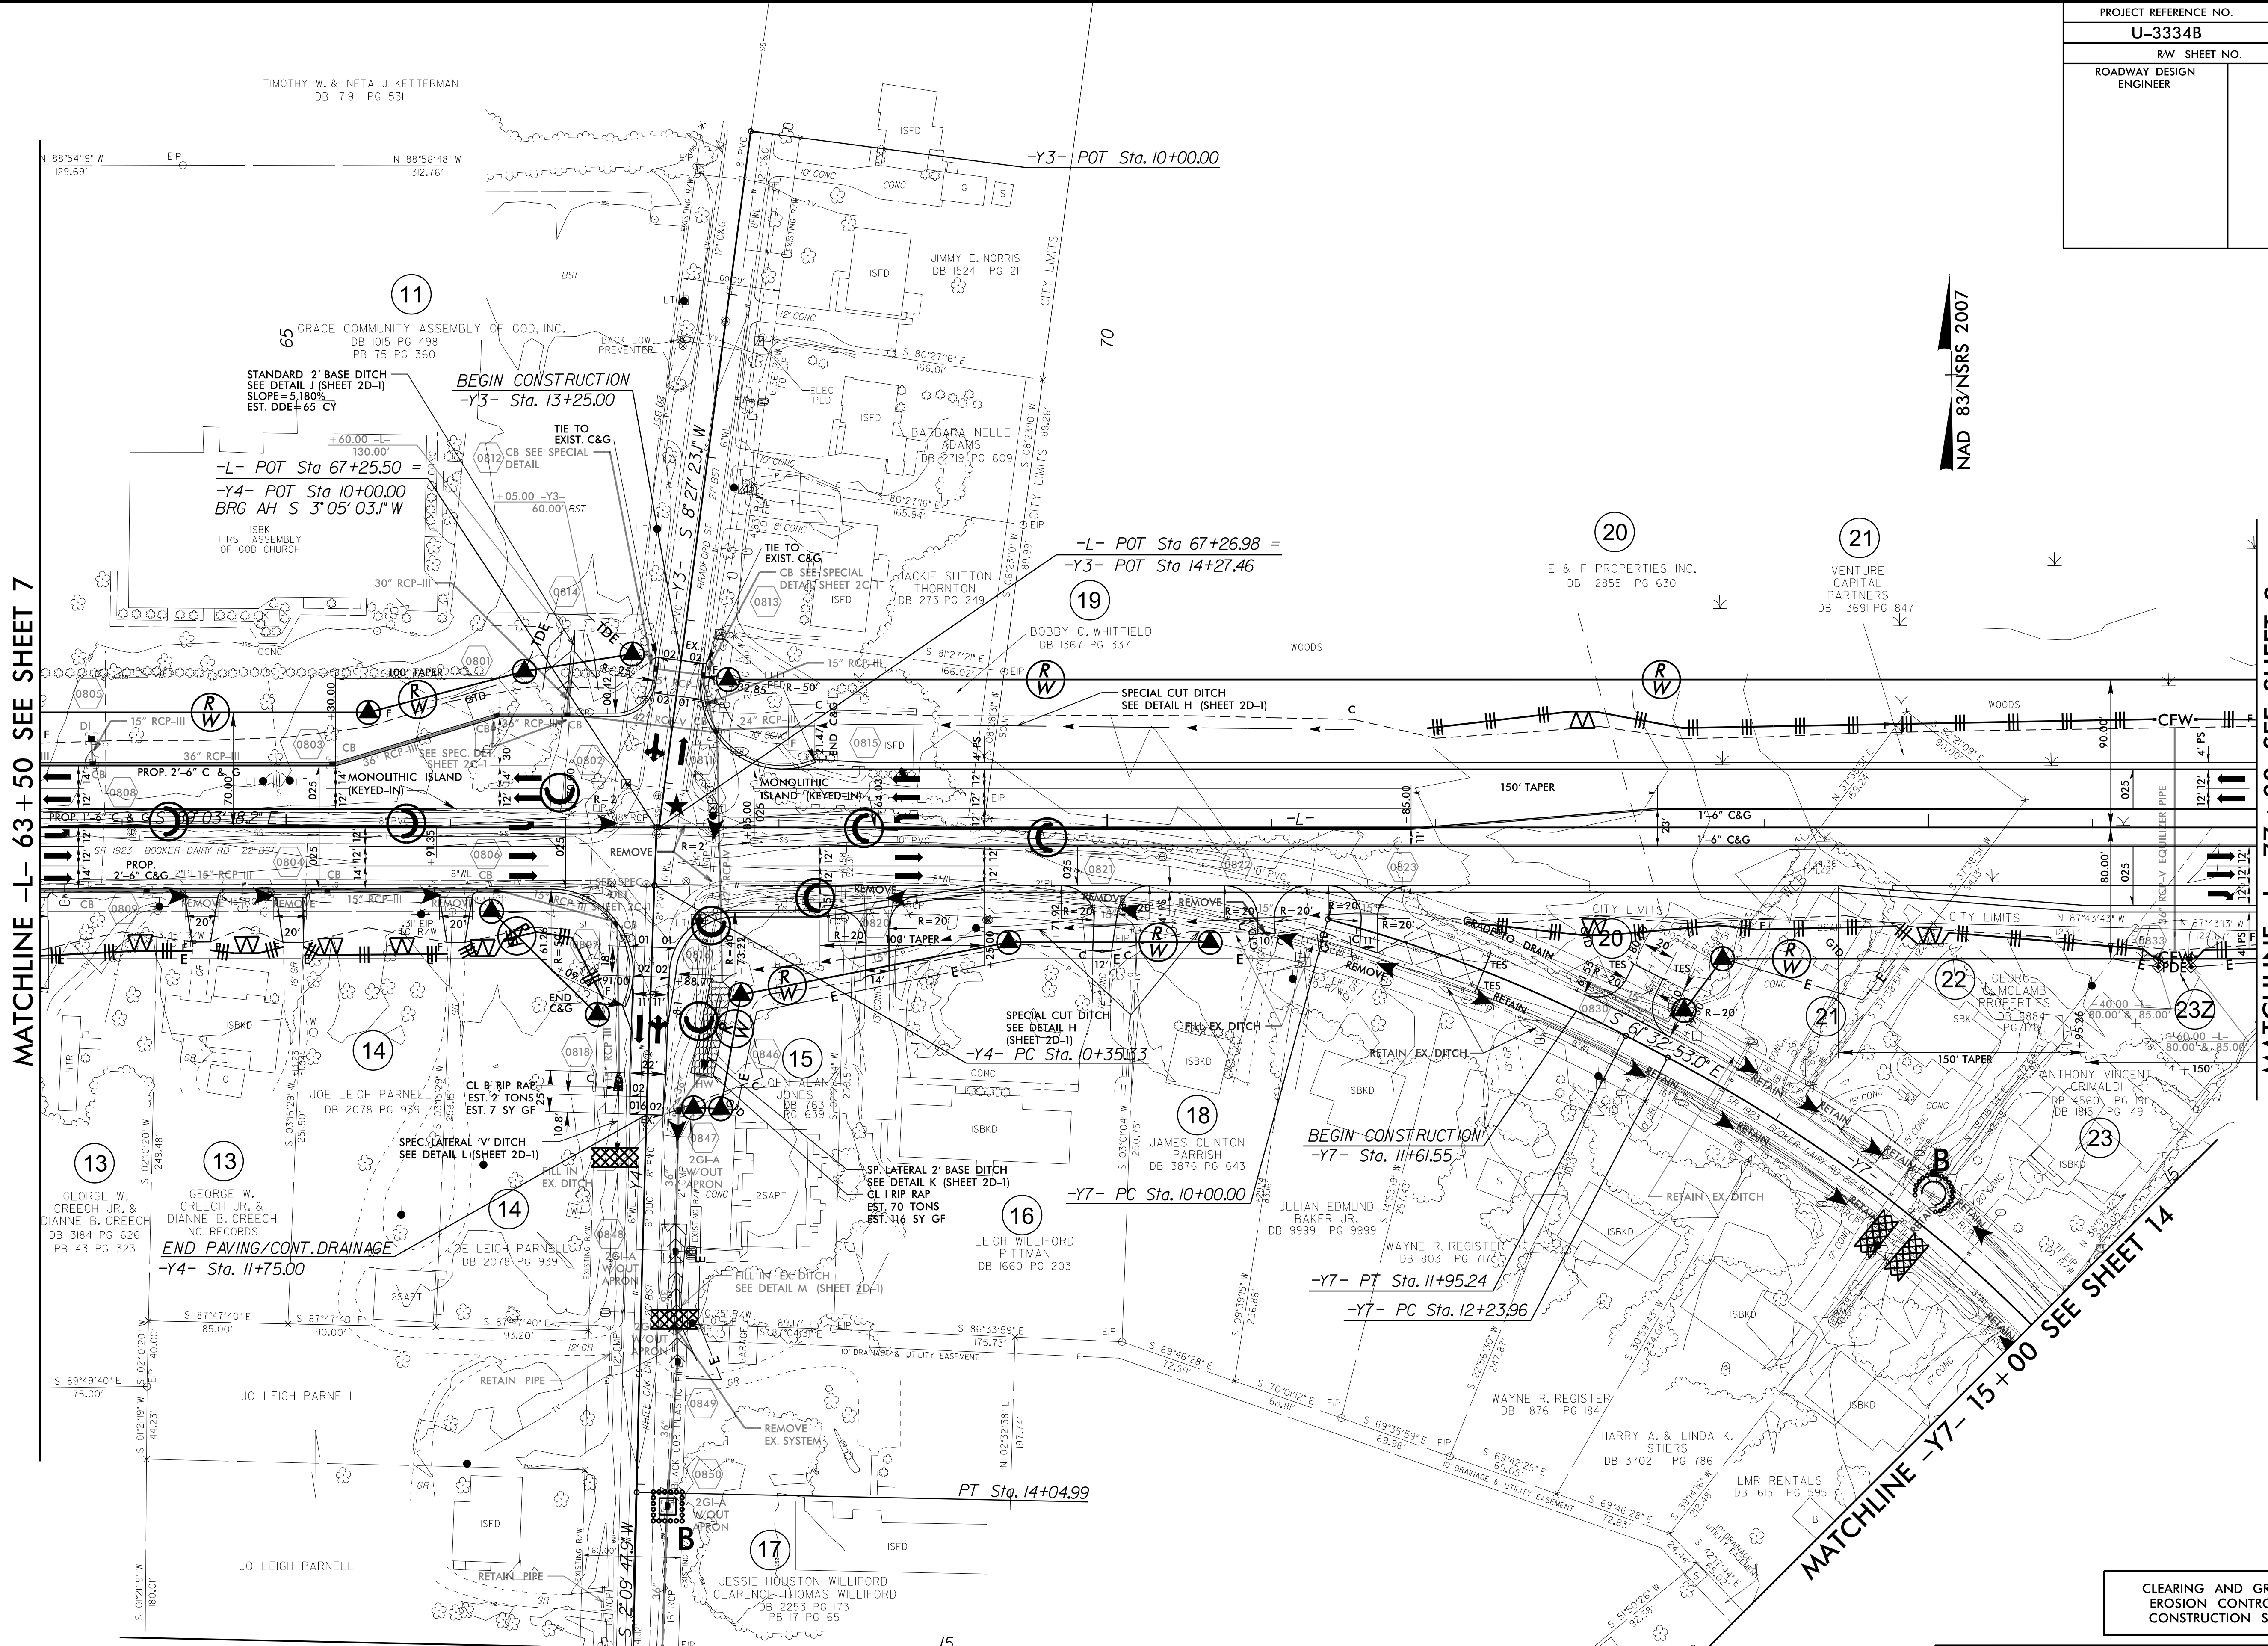

NOTE:
PLACE TEMPORARY ROCK SEDIMENT DAMS TYPE - B
AND TEMPORARY ROCK SILT CHECKS TYPE - A AT
DRAINAGE OUTLETS.

8/17/99
 23-SEP-2017 14:07
 R:\Projects\U-3334B-EC.upsh.s6.dgn
 R:\Projects\U-3334B-EC.upsh.s6.dgn
 R:\Projects\U-3334B-EC.upsh.s6.dgn