


PROJECT REFERENCE NO.	SHEET NO.
U-3334B	EC-25/CONST.14
RW SHEET NO.	
ROADWAY DESIGN ENGINEER	HYDRAULICS ENGINEER

NAD 83/NSRS 2007

MATCHLINE -Y5- 12 + 50 SEE SHEET 9

MATCHLINE -Y7- 15 + 00 SEE SHEET 8

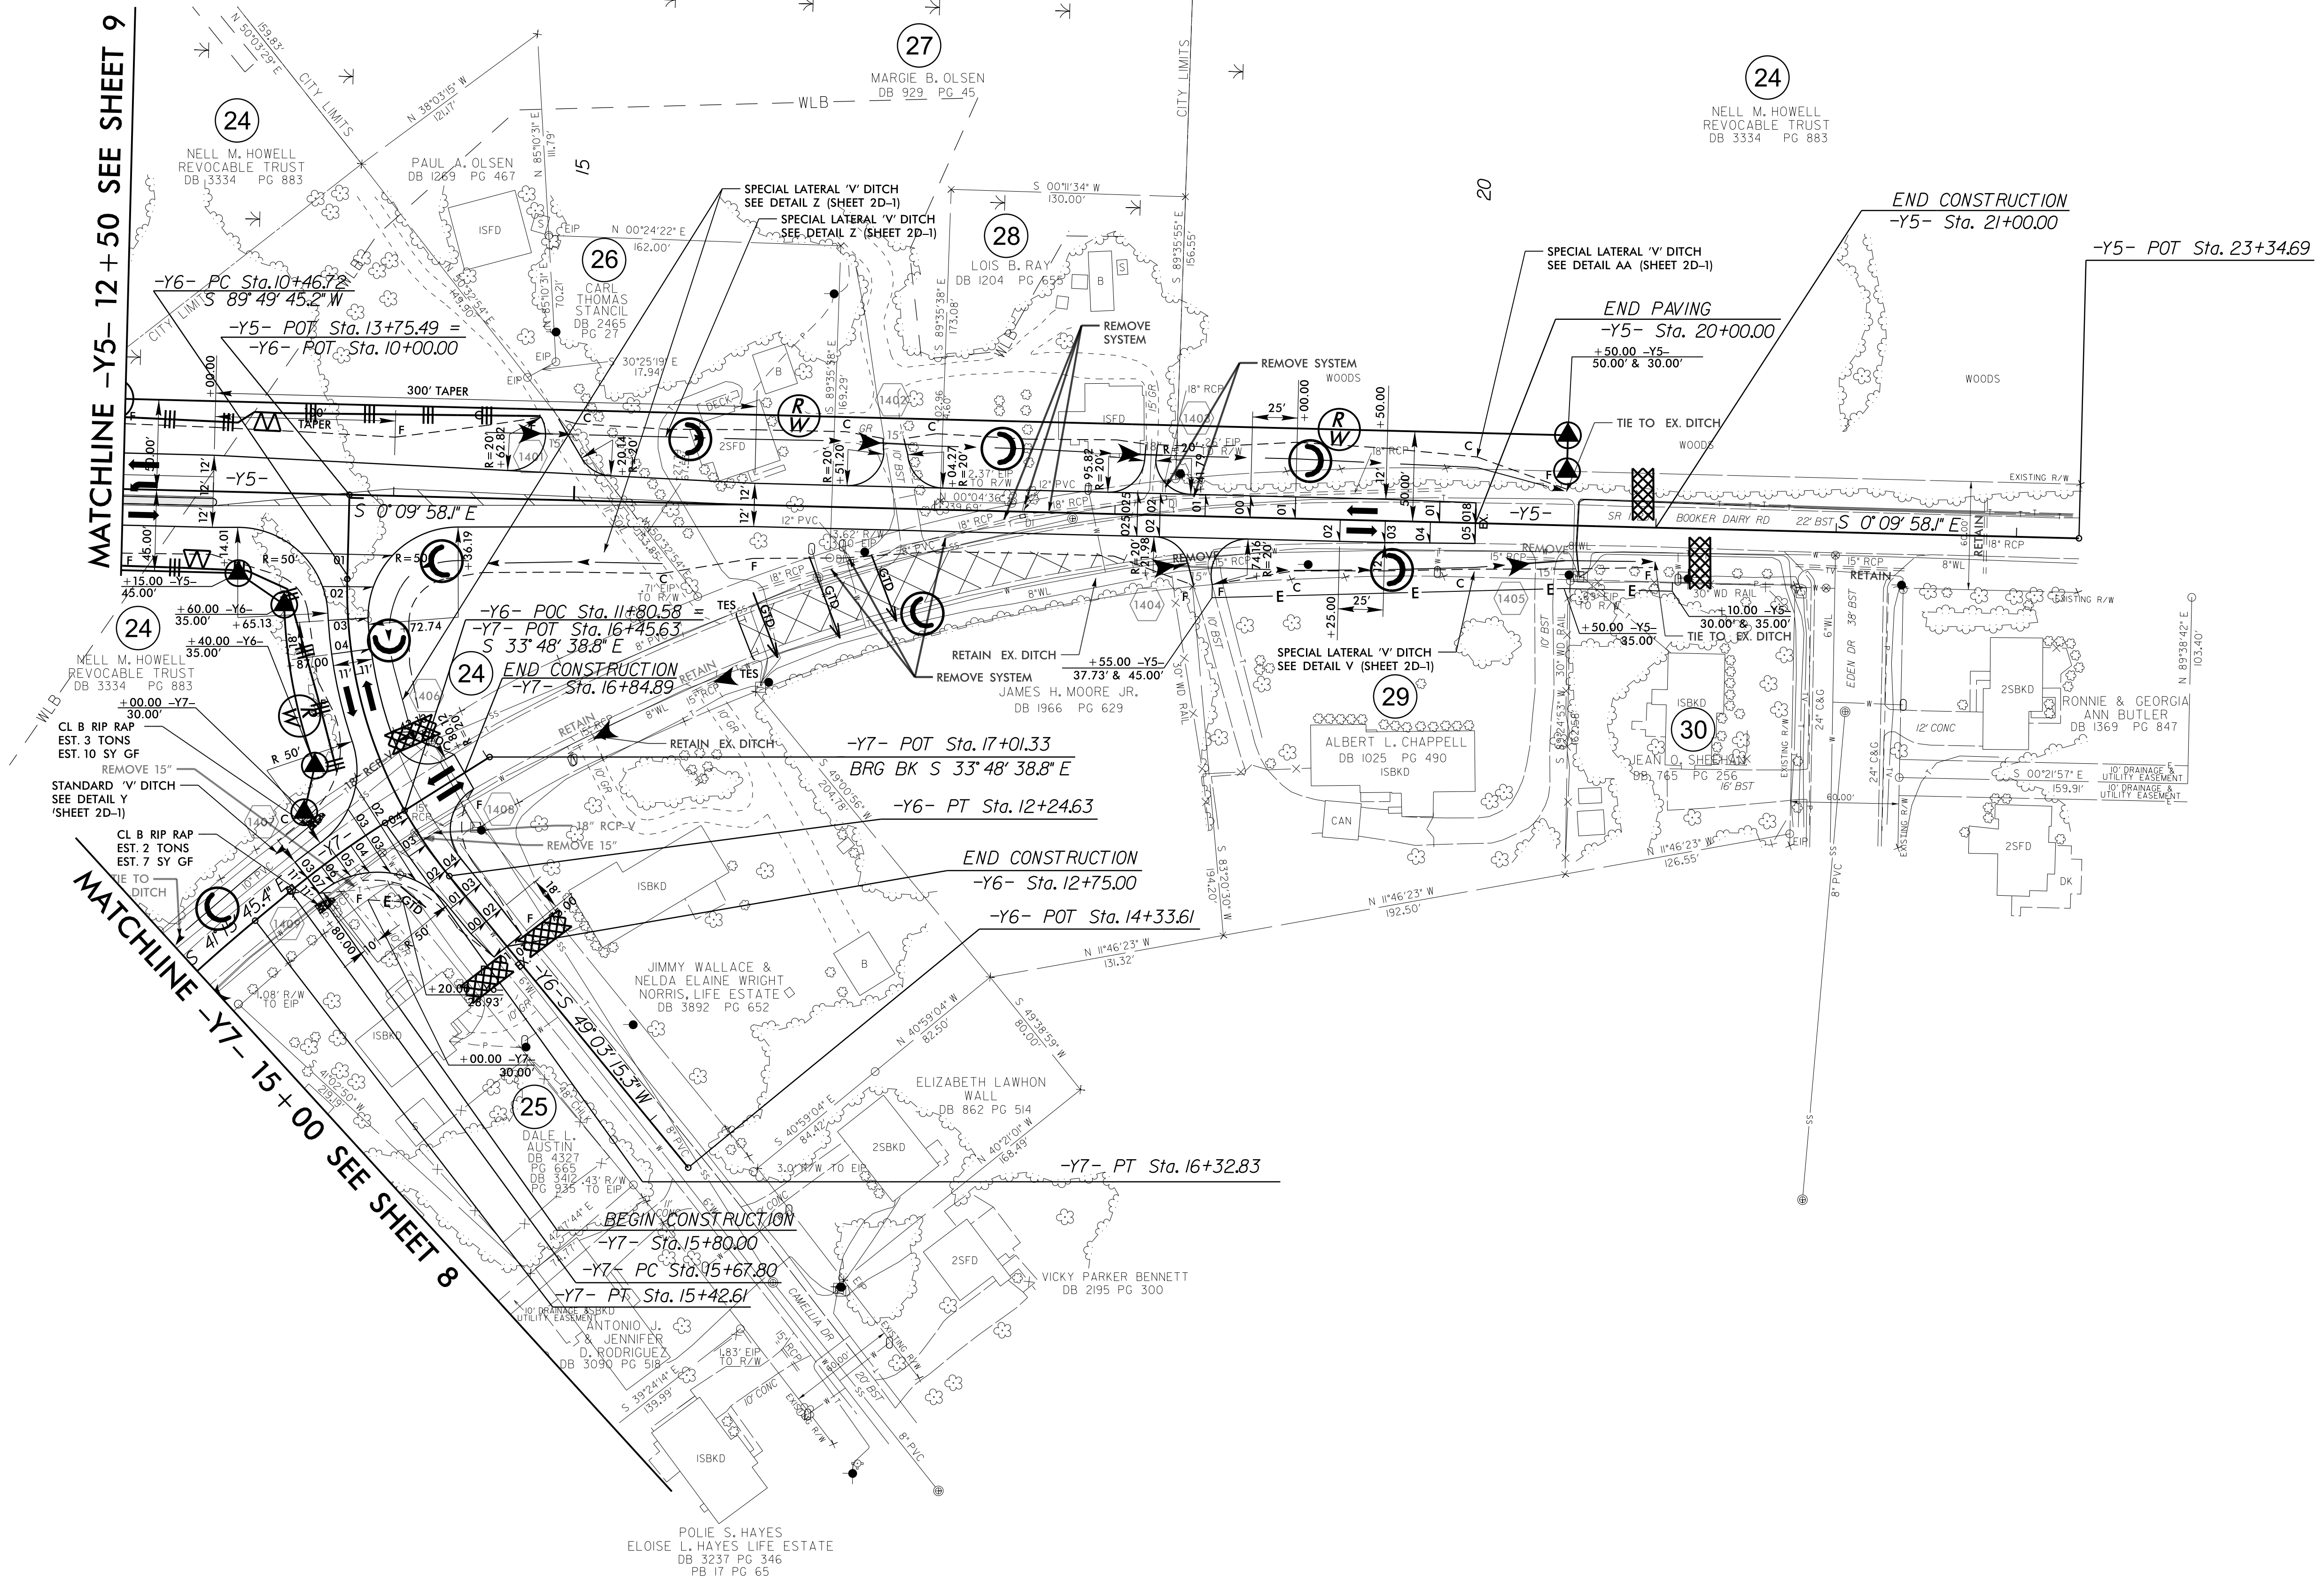

8/17/99

23-SEP-2017 14:55
 R:\Projects\U-3334B-EC.upsh.s14.dgn
 REVISION 1416