



APPROVED: *Ayman Alqudwah*
DocuSigned by:
 F32AC6CAF98472...
 DATE: 10/10/2017

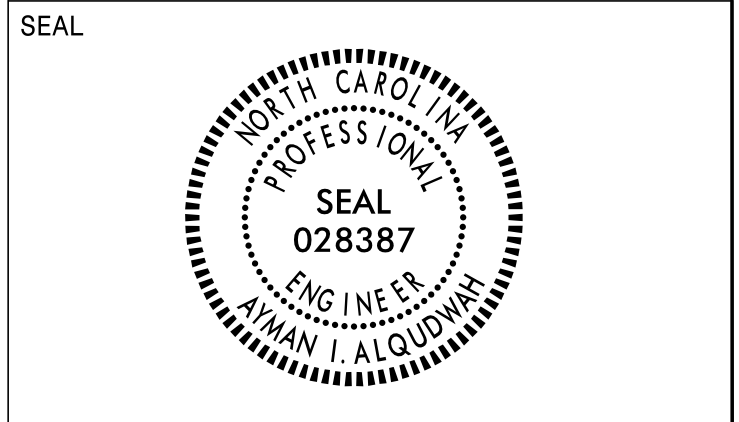

**DOCUMENT NOT CONSIDERED FINAL
 UNLESS ALL SIGNATURES COMPLETED**

NAD 83/NSRS 2007

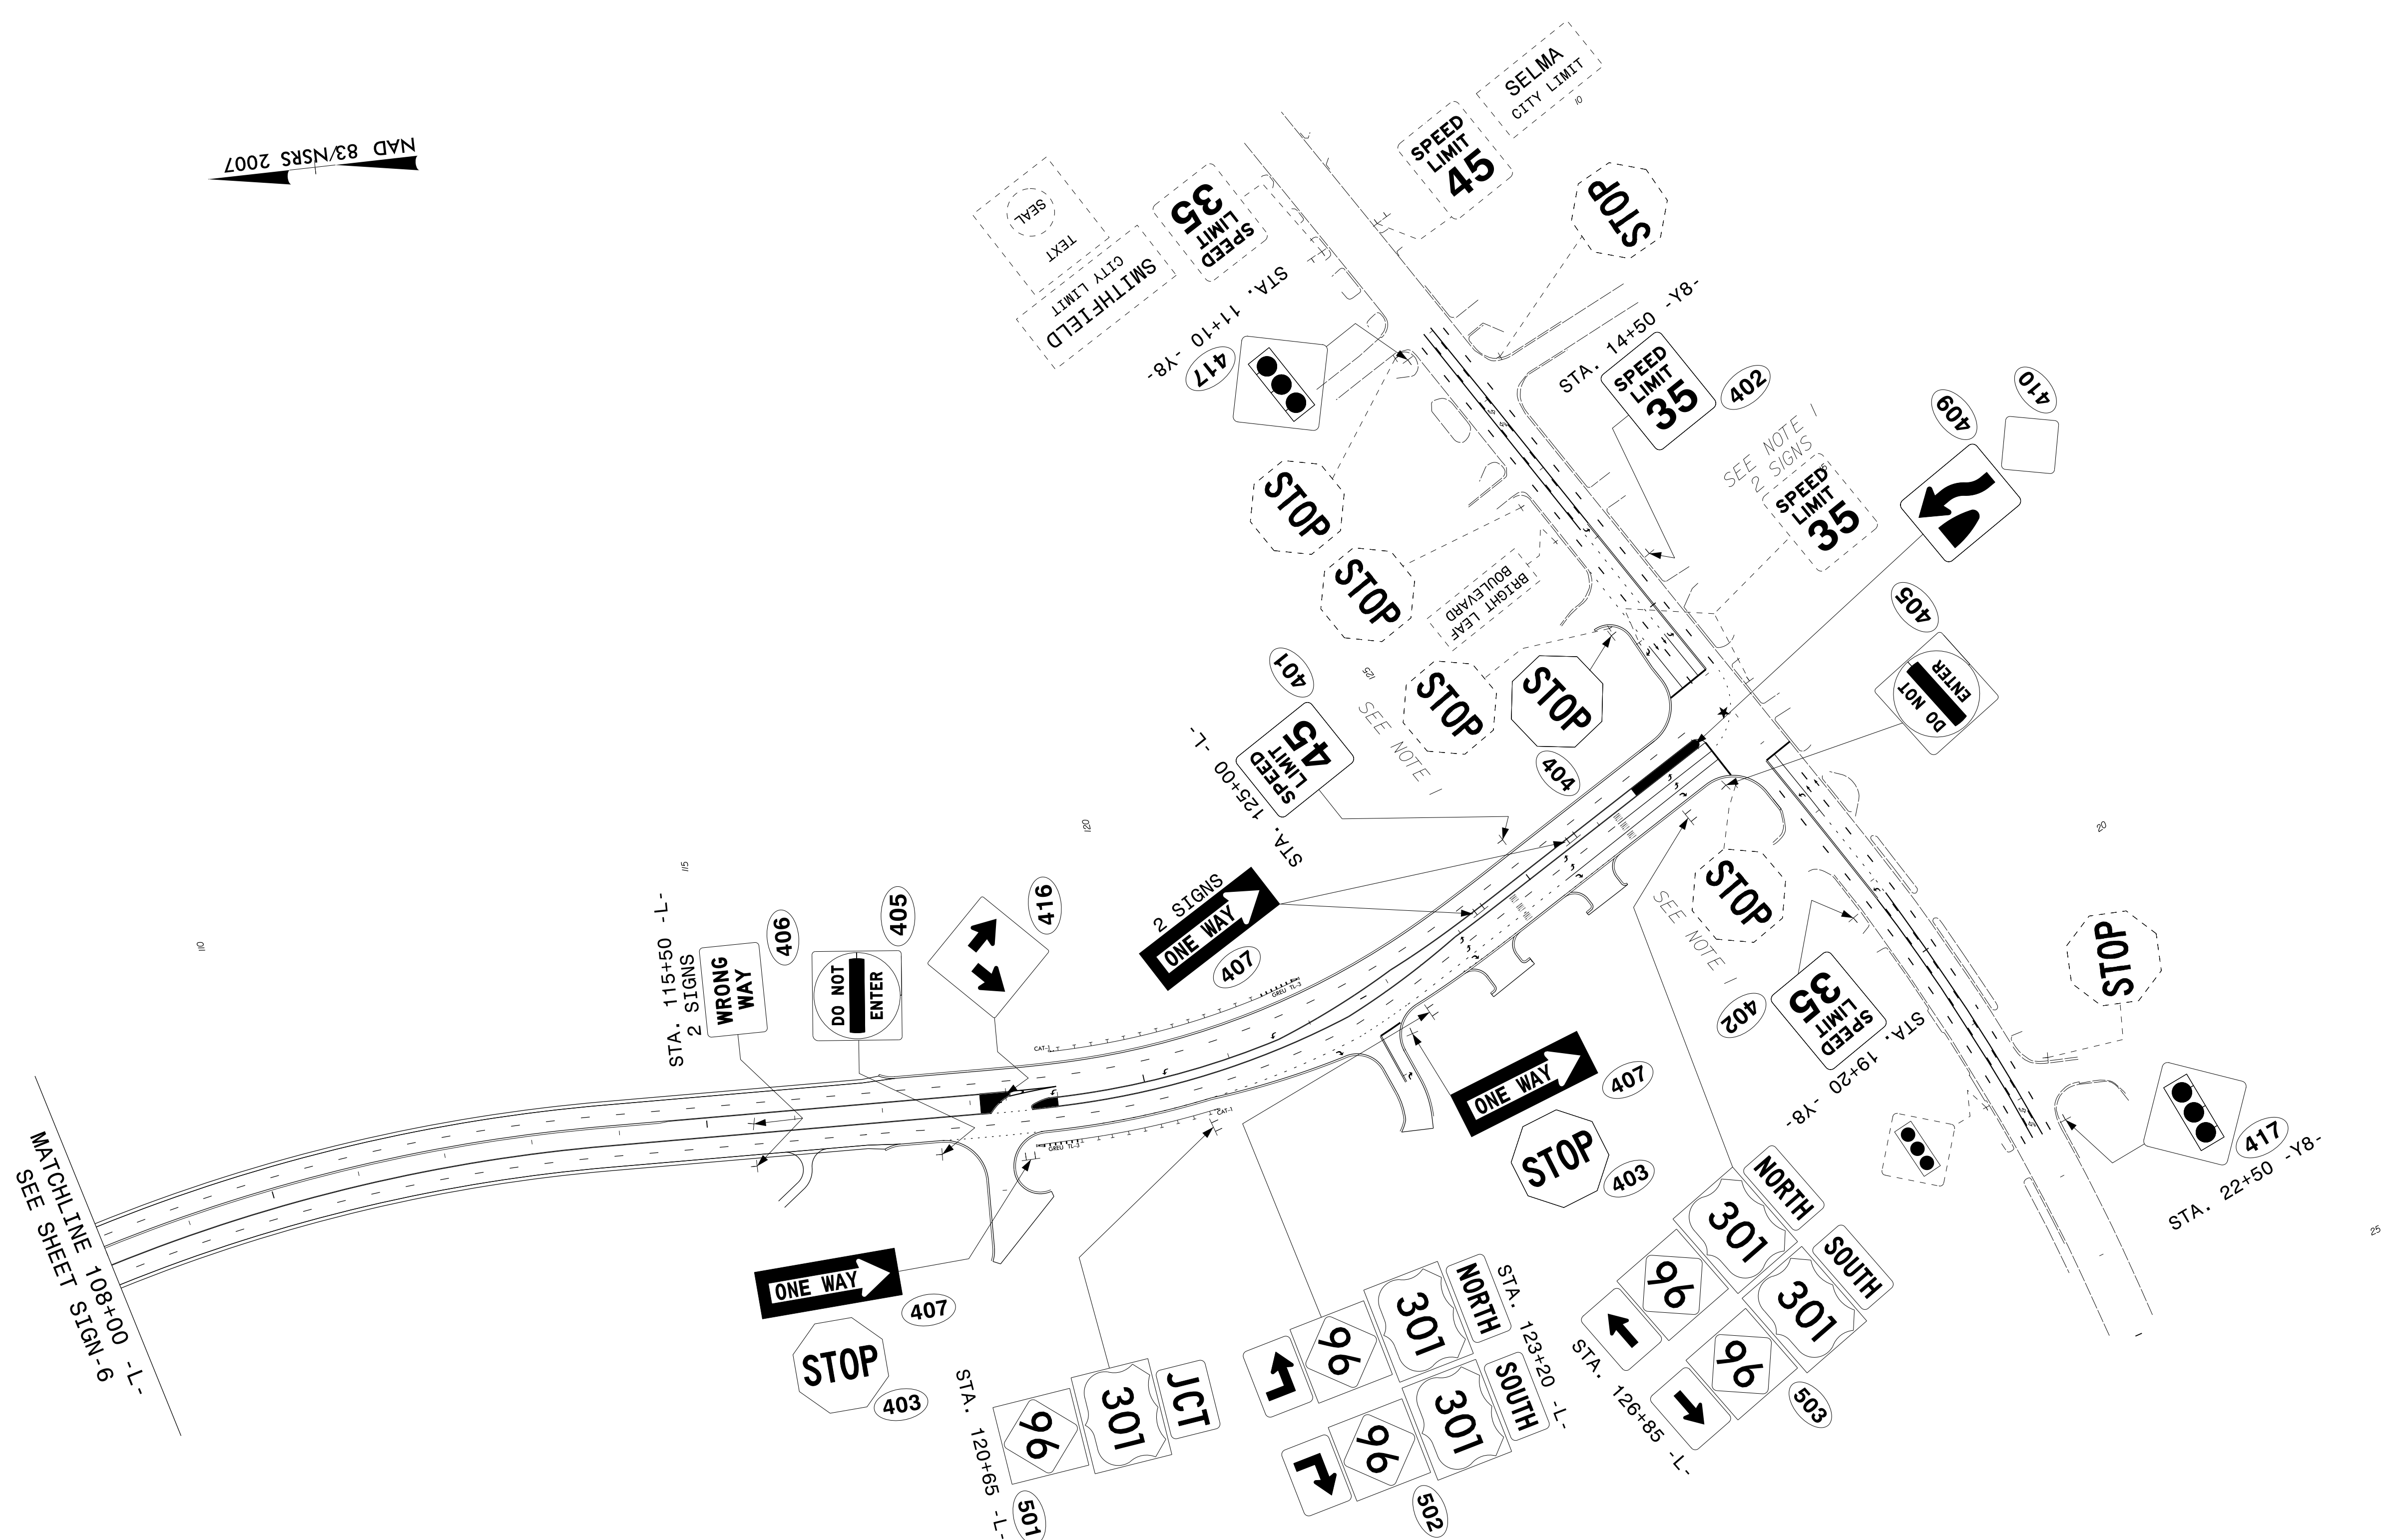

- NOTES**
1. DISPOSAL OF SIGN SYSTEM, U-CHANNEL
 2. DISPOSAL OF SUPPORT, U-CHANNEL
 3. DISPOSAL OF SUPPORT, STEEL BEAM
 4. RELOCATE SIGN, TYPE B (GROUND MOUNTED)
 5. RELOCATE SIGN, TYPE D (GROUND MOUNTED)

EXISTING AND PROPOSED SIGNS

\$\$\$\$\$SYTIME\$\$\$\$\$
 \$\$\$\$\$\$DCN\$\$\$\$\$
 \$\$\$\$\$\$USERNAME\$\$\$\$\$