




PAVEMENT SCHEDULE	
C1	1½" S9.5B
C2	3" S9.5B
C3	1½" S9.5C
C4	3" S9.5C
D1	2½" I19.0B
D2	3" I19.0B
D3	2½" I19.0C
R	EX C & G
S	SHLD GRADING
U	EXIST. PAVEMENT
V1	0-1½" MILLING
V2	1½" MILLING
V3	3" MILLING
V4	4" MILLING
V5	4½" MILLING

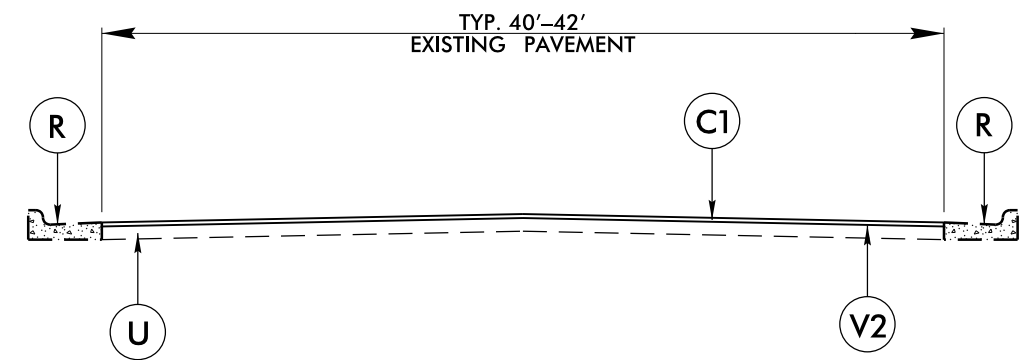


TYPICAL SECTION NO. 10
MILL AND RESURFACE S9.5B
MAP NO. 13 – MORGAN ST
–from S Harrington St to Blount St

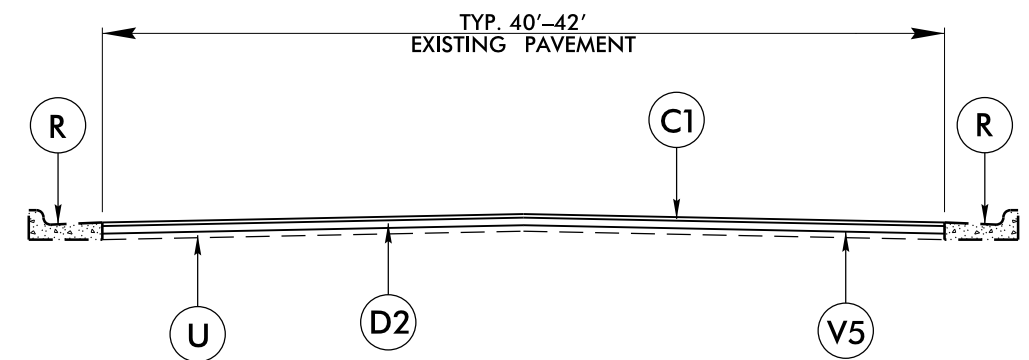

TYPICAL SECTION NO. 11
MILL AND RESURFACE S9.5B, I19.0B
MAP NO. 10 – MORGAN ST
–from Blount St to pvtmt jt 80' west of Person St.

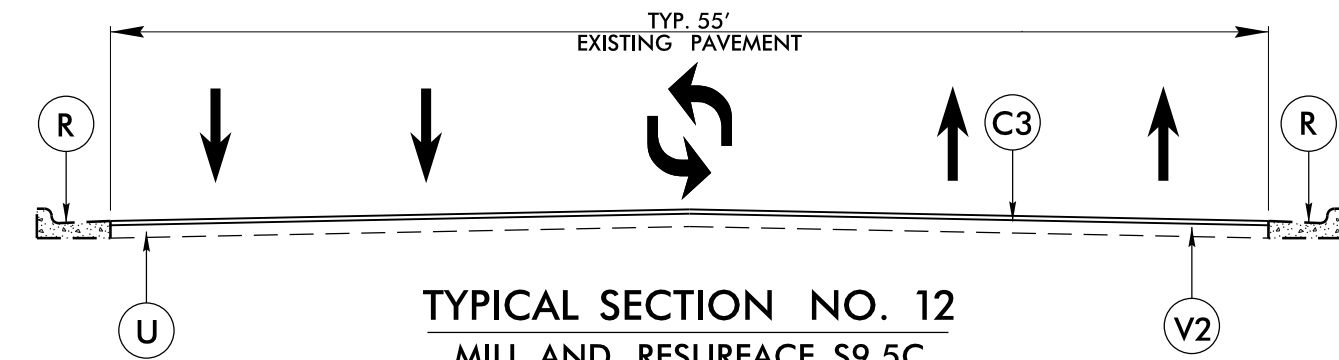

TYPICAL SECTION NO. 12
MILL AND RESURFACE S9.5C
MAP NO. 11 (MLK Jr Blvd)
–from Person St to Raleigh Blvd

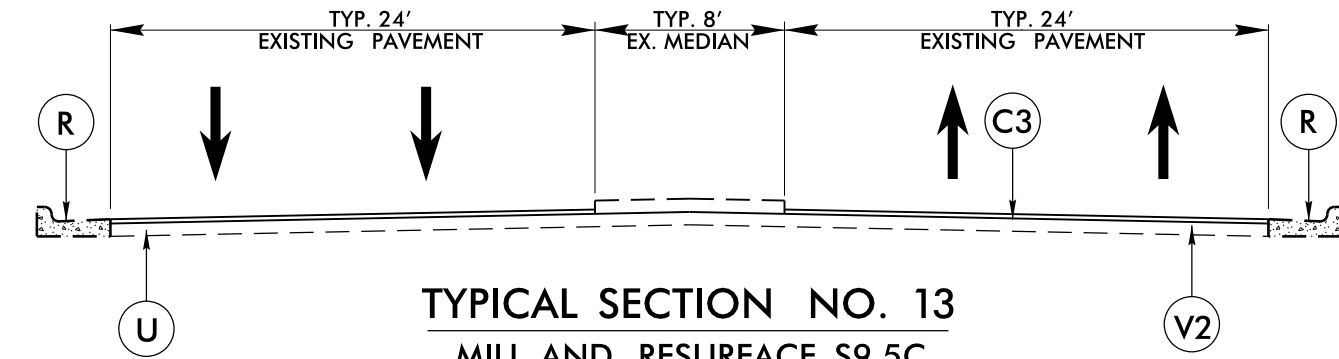

TYPICAL SECTION NO. 13
MILL AND RESURFACE S9.5C
MAP NO. 12 (MLK Jr Blvd)
–from Raleigh Blvd to Poole Rd

08-NOV-2017 10:59
 N:\Intelligence\Projects\17-0111.103 Wake West Resurfacing\Design\Roadway\Proj\2019 Wake West Rdg_Typ_7.dgn
 6/2/99