

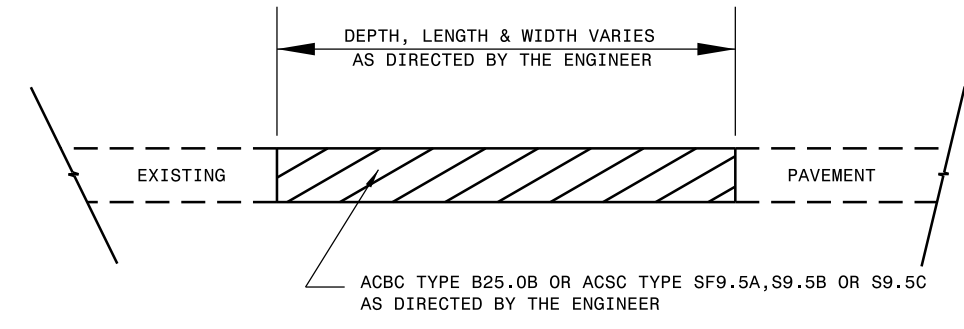


6/2/99


PAVEMENT SCHEDULE	
C1	1½" S9.5B
C2	3" S9.5B
C3	1½" S9.5C
C4	3" S9.5C
D1	2½" I19.0B
D2	3" I19.0B
D3	2½" I19.0C
R	EX C & G
S	SHLD GRADING
U	EXIST. PAVEMENT
V1	0-1½" MILLING
V2	1½" MILLING
V3	3" MILLING
V4	4" MILLING
V5	4½" MILLING

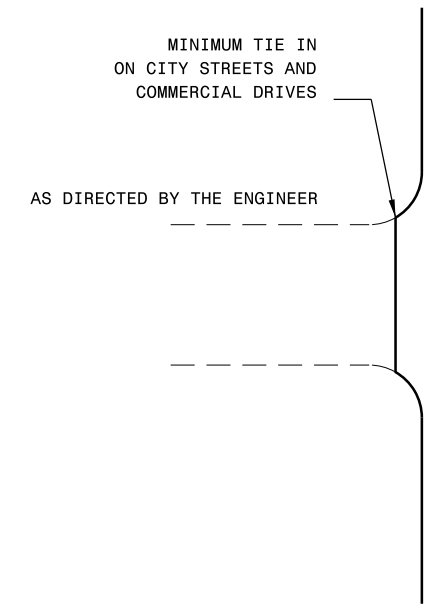


PATCHING EXISTING PAVEMENT
MILLING TO BE PERFORMED PRIOR TO PATCHING

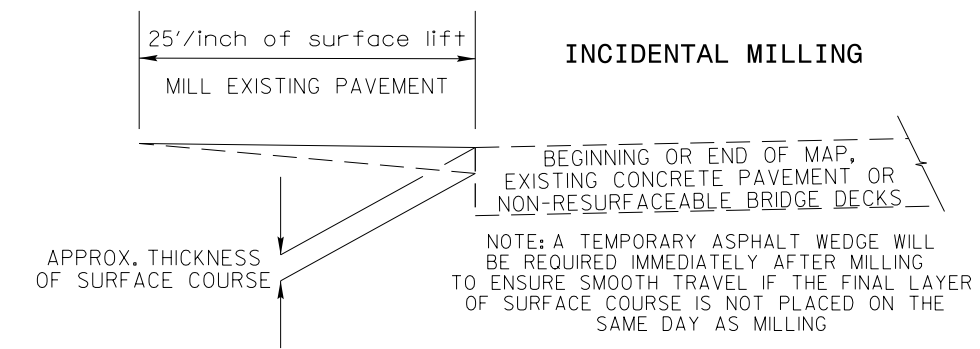

DETAIL OF PROJECT LIMITS AT SIGNALIZED Y LINES

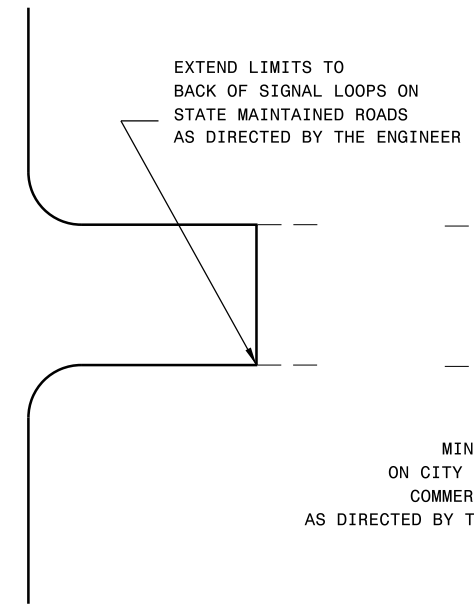

DETAIL OF PROJECT LIMITS AT UNSIGNALIZED Y LINES

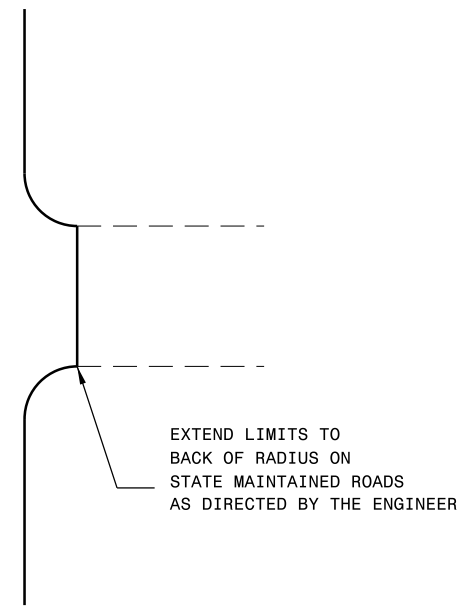

08-NOV-2017 10:59 N:\int\structure_Jobs\2017 Projects\17-0111.103 Wake West Resurfacing\Design\Roadway\Proj\2019 Wake West Rdj_Typ.8.dgn