
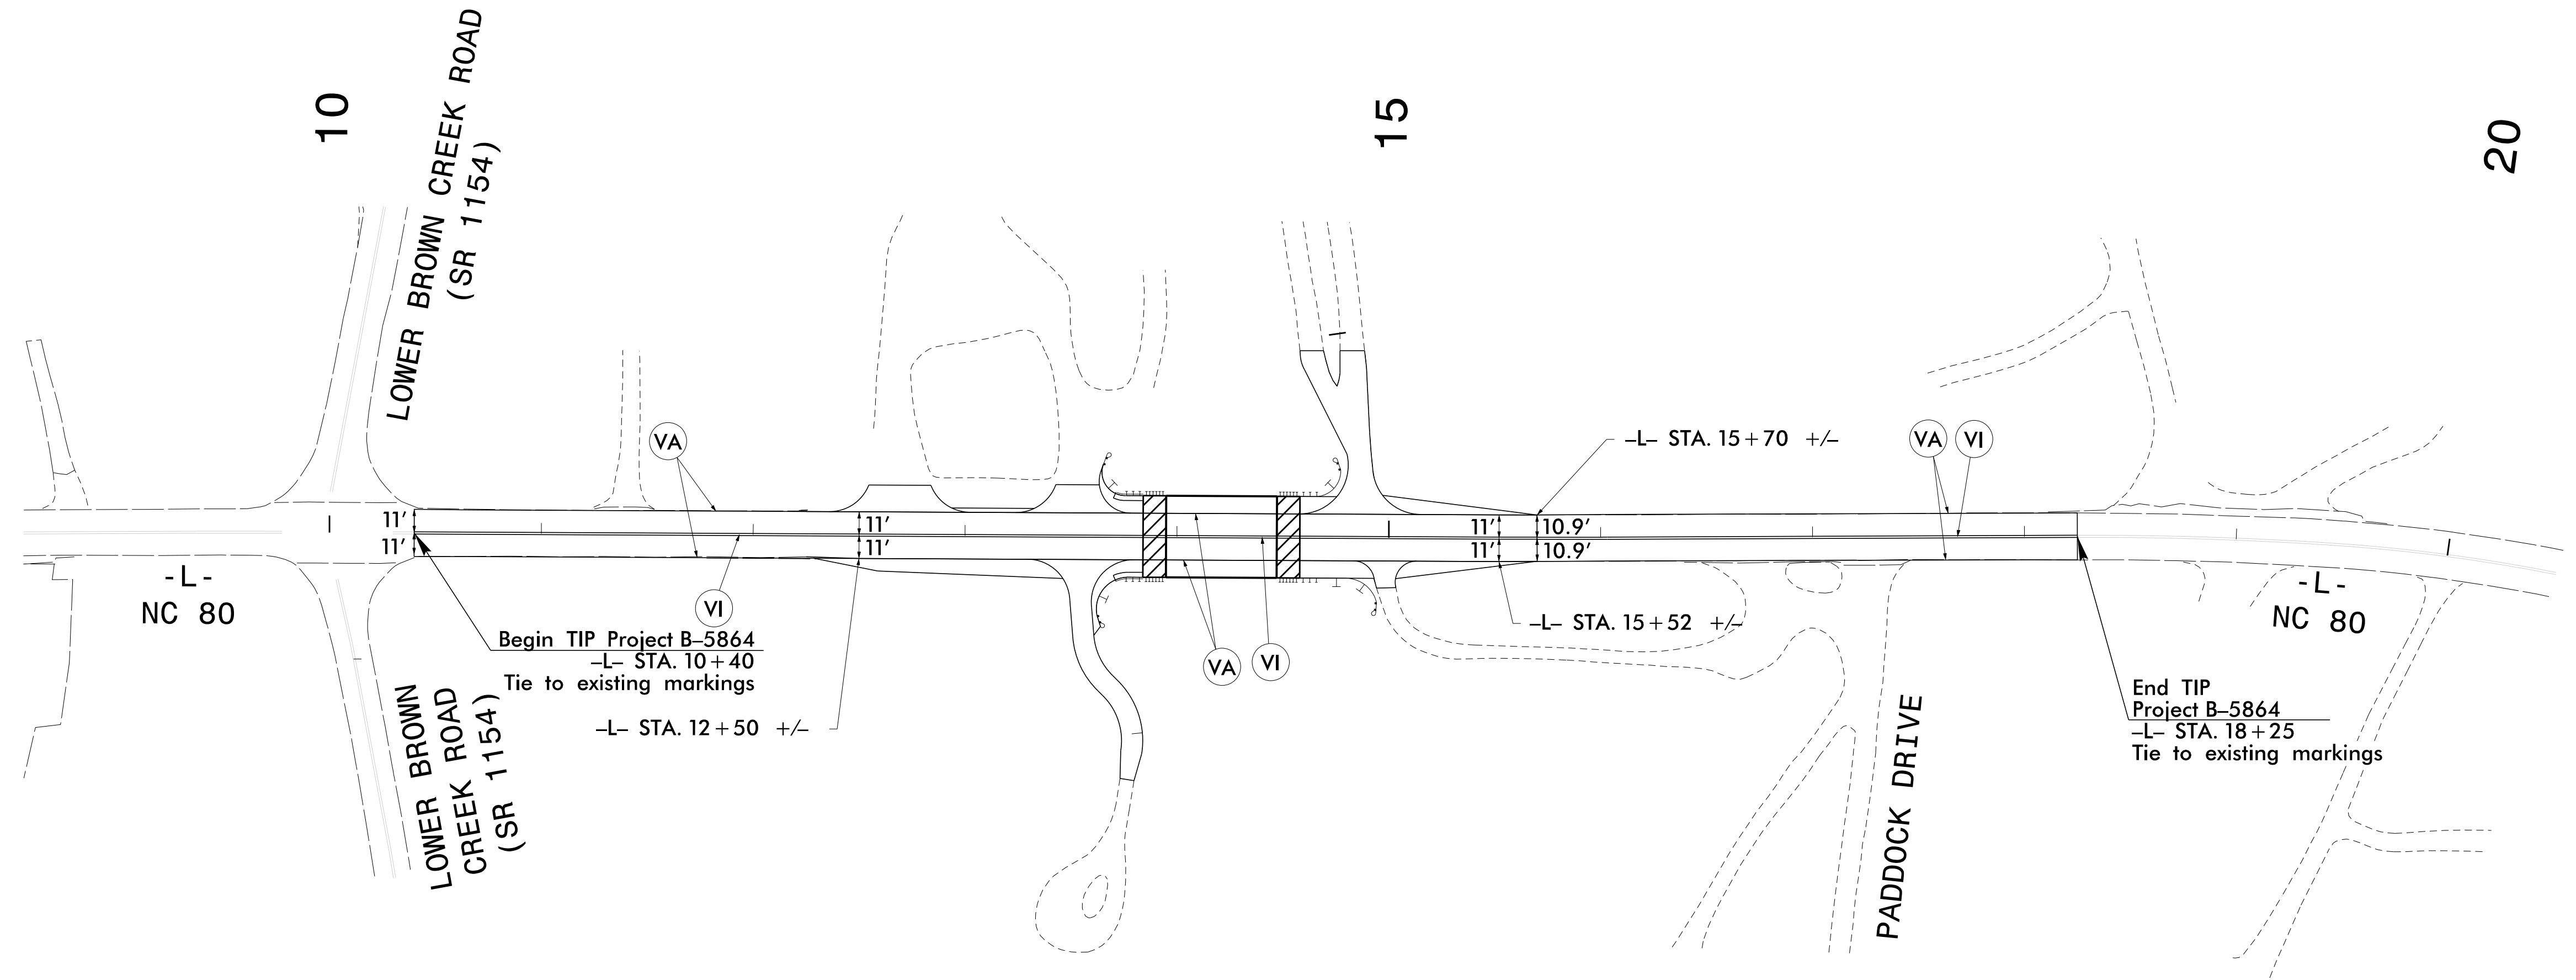


TIP NO. B-5864	SHEET NO. PMP-2
APPROVED: <i>Lisa M. Moon</i>	
DATE: 12/12/2017	
SEAL	
	
DOCUMENT NOT CONSIDERED FINAL UNLESS ALL SIGNATURES COMPLETED	



**PAVEMENT
MARKING SCHEDULE**

SYMBOL	DESCRIPTION	
VA	WHITE EDGELINE	POLYUREA (4", 20 MILS)
VI	YELLOW DOUBLE CENTERLINE	POLYUREA (4", 20 MILS)

12/12/2017
 R:\B5864\TrAffic\Signing\CADD\Signing Layout\Plans\210_020_B5864_PMP_02.dgn
 User:lmooon

Plans Prepared By:



DRMP, Inc.
 8000 Regency Parkway, Suite 175
 Cary, NC 27519
 NC License No. C-2213 (919) 650-1038

PAVEMENT MARKING DETAIL