

**This electronic collection of documents is provided  
for the convenience of the user  
and is Not a Certified Document –**


**The documents contained herein were originally issued  
and sealed by the individuals whose names and license  
numbers appear on each page, on the dates appearing  
with their signature on that page.**

**This file or an individual page  
shall not be considered a certified document.**



UTILITIES BY OTHERS

NOTE:  
ALL UTILITY WORK SHOWN ON THIS SHEET WILL BE DONE BY OTHERS. NO PAYMENT WILL BE MADE TO THE CONTRACTOR FOR UTILITY WORK SHOWN ON THIS SHEET.

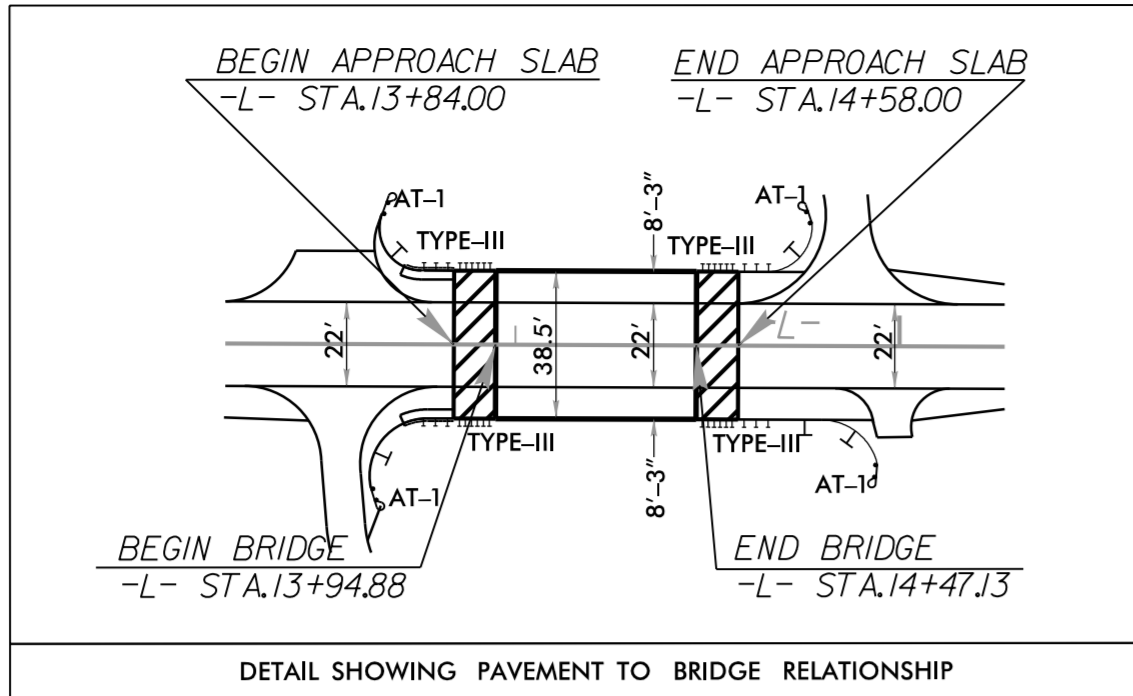







-DRVI-  
 PI Sta 10+60.44  
 $\Delta = 41^{\circ} 03' 01.3''$  (LT)  
 $D = 163^{\circ} 42' 08.0''$   
 $L = 25.08'$   
 $T = 13.10'$   
 $R = 35.00'$   
 SE = SEE PLANS

PI Sta 10+93.40  
 $\Delta = 54^{\circ} 31' 46.1''$  (RT)  
 $D = 163^{\circ} 42' 08.0''$   
 $L = 33.31'$   
 $T = 18.04'$   
 $R = 35.00'$   
 SE = SEE PLANS

-L-  
 PI Sta 15+77.69  
 $\Delta = 0^{\circ} 30' 46.0''$  (LT)  
 $D = 0^{\circ} 59' 59.7''$   
 $L = 51.28'$   
 $T = 25.64'$   
 $R = 5,730.00'$   
 SE = SEE PLANS

PI Sta 18+85.27  
 $\Delta = 4^{\circ} 00' 10.7''$  (RT)  
 $D = 3^{\circ} 18' 00.6''$   
 $L = 121.30'$   
 $T = 60.67'$   
 $R = 1,736.14'$

PI Sta 20+42.09  
 $\Delta = 13^{\circ} 24' 21.7''$  (RT)  
 $D = 7^{\circ} 00' 00.0''$   
 $L = 191.51'$   
 $T = 96.20'$   
 $R = 818.51'$

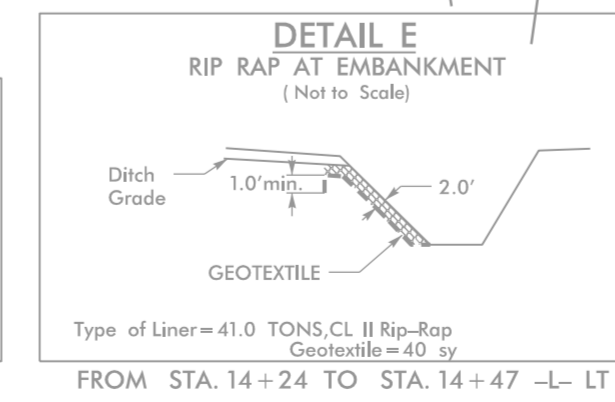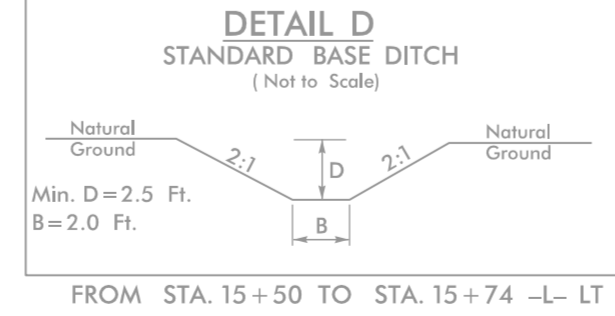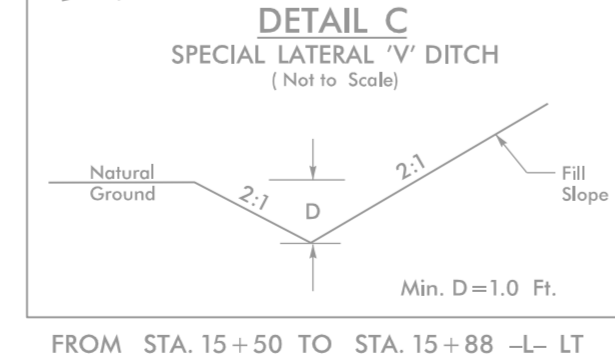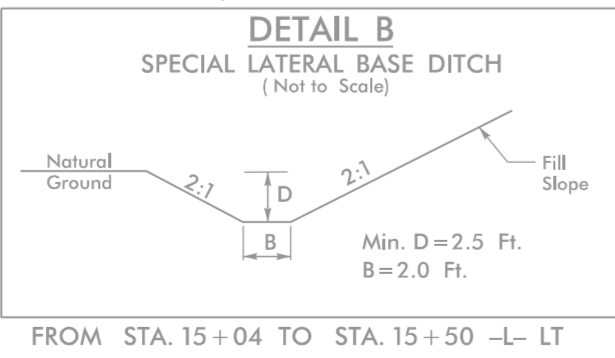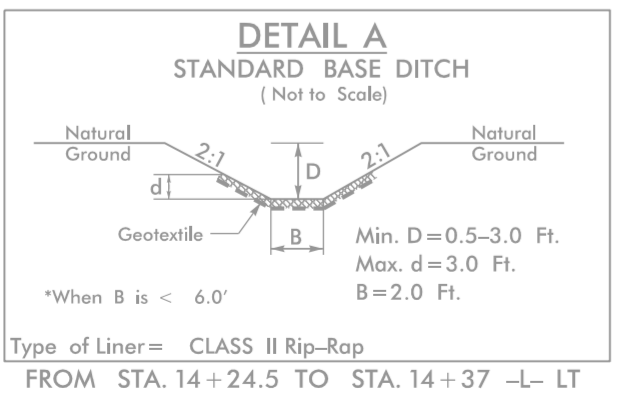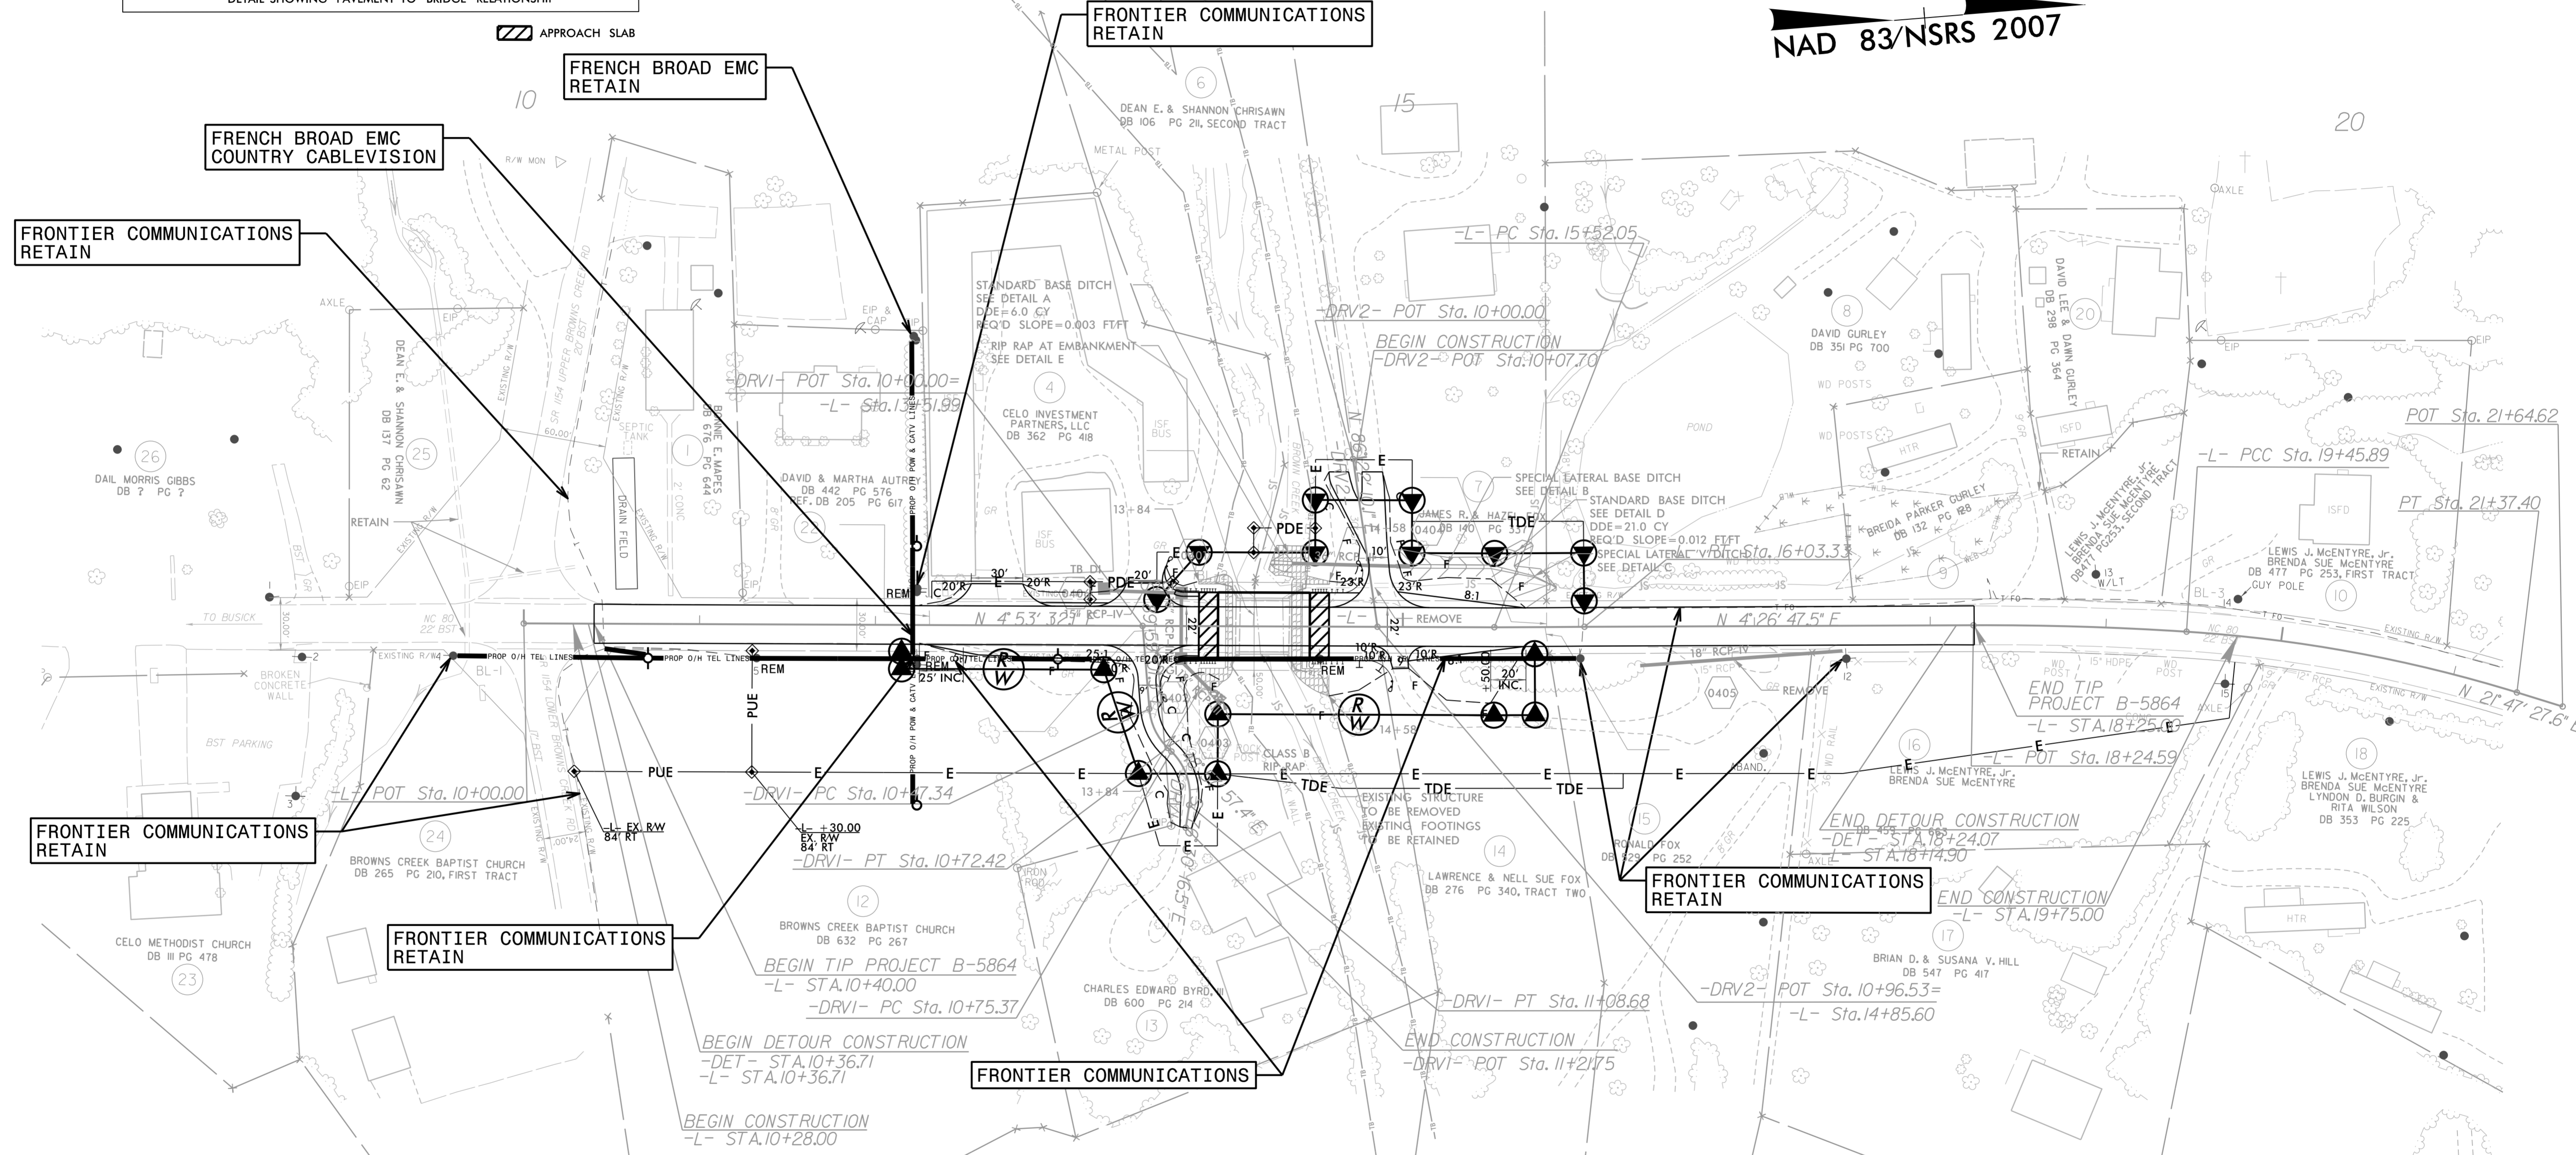







10/12/2017  
 P:\Projects\B5864\Engineering\UBD\Proj\B5864\_uo-2\_rdy4\_U002\_psh.dgn  
 5/14/99

UTILITIES BY OTHERS

NOTE:  
ALL UTILITY WORK SHOWN ON THIS SHEET WILL BE DONE BY OTHERS. NO PAYMENT WILL BE MADE TO THE CONTRACTOR FOR UTILITY WORK SHOWN ON THIS SHEET.

- DETOUR -

NAD 83/NSRS 2007

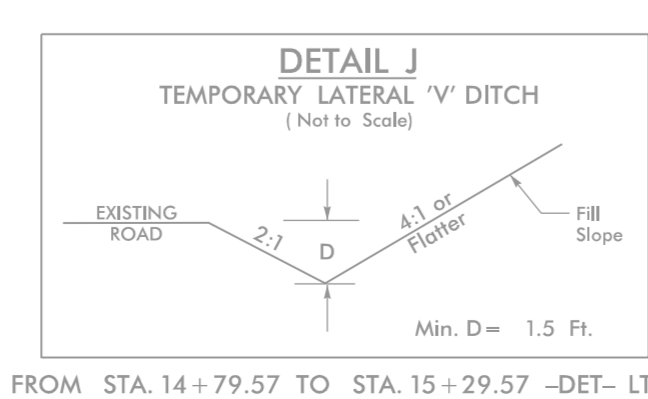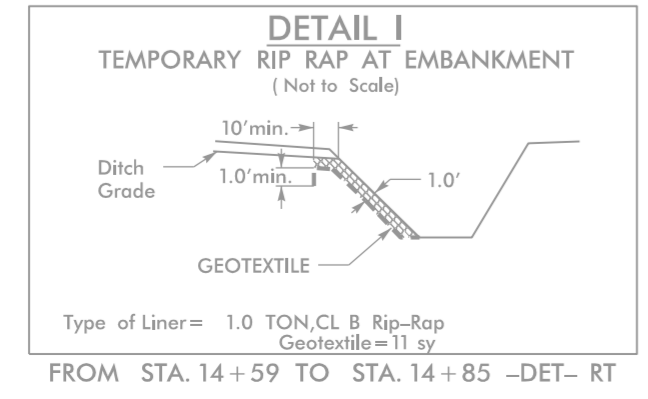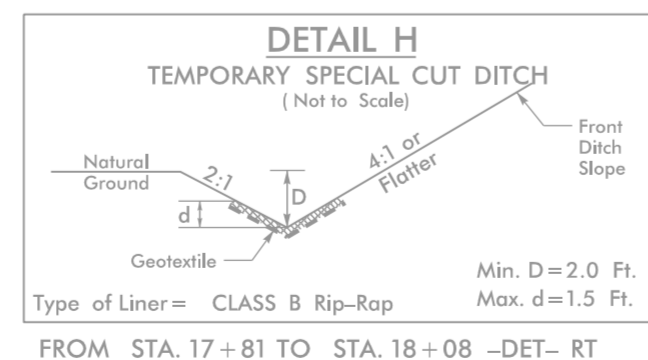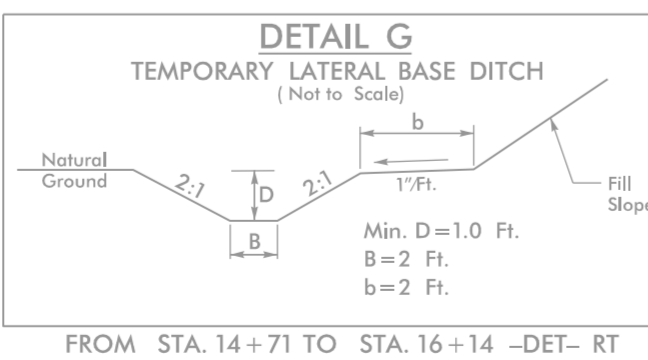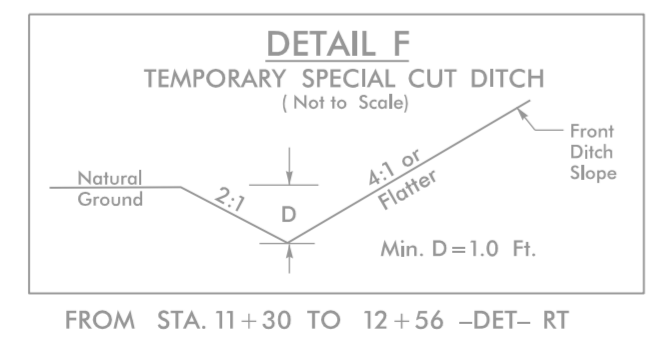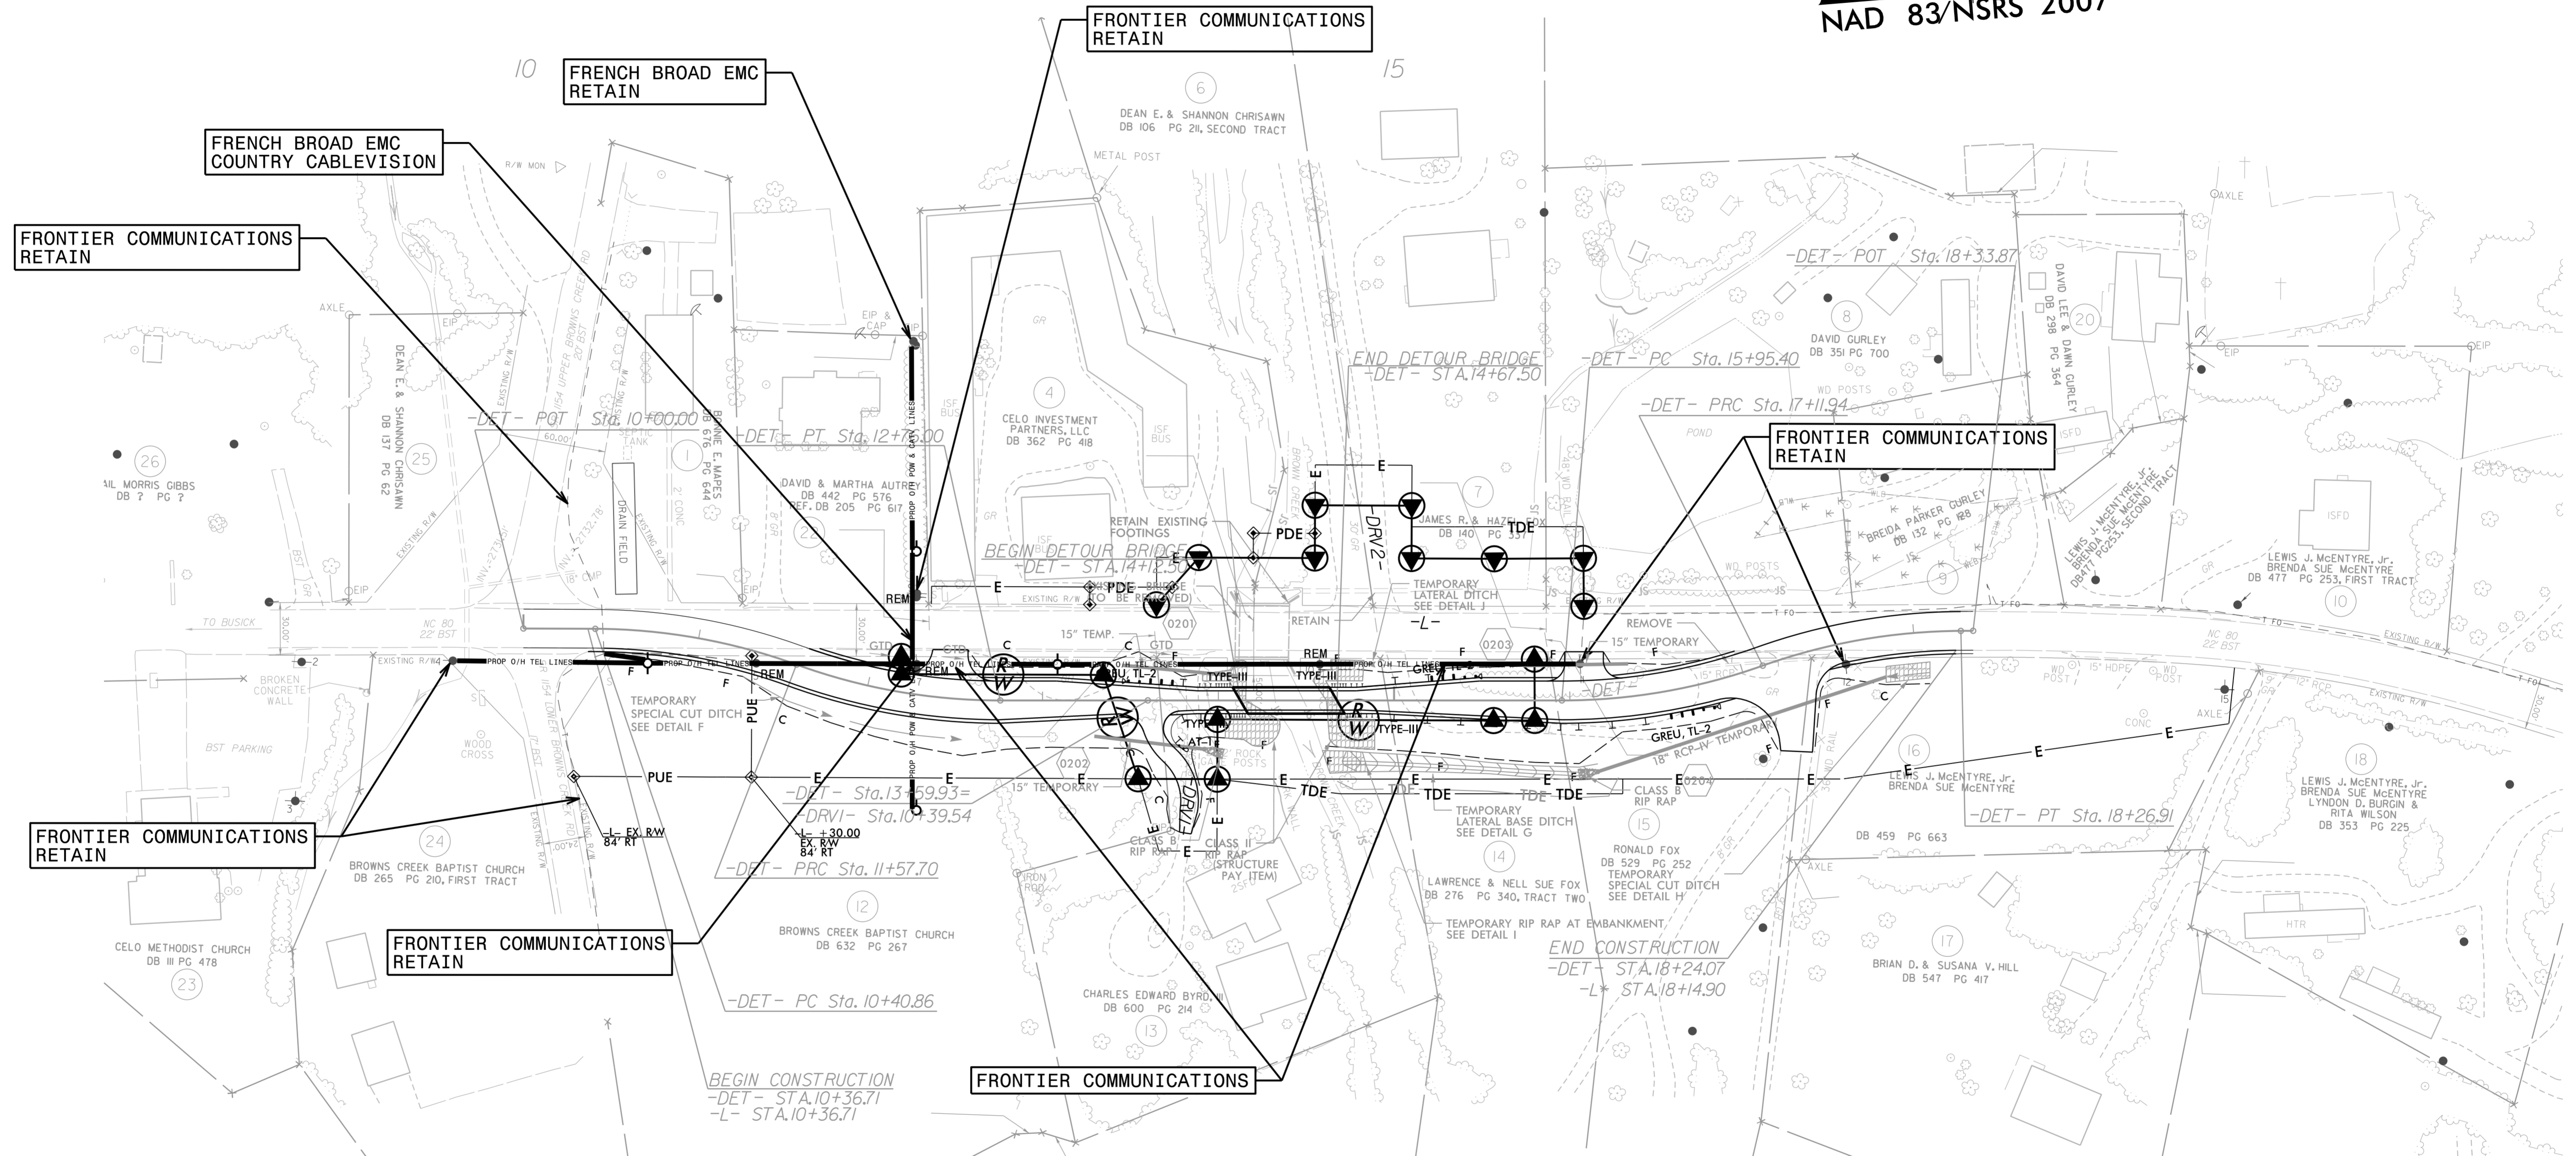

**CH ENGINEERING**  
3220 GLEN ROYAL RD. RALEIGH, NC 27617  
TELE 919.788.0224 FAX 919.788.0232  
NC LICENSE #P-0189

5/14/09  
10/12/2017  
C:\Users\james\Engineering\UBD\Pro\B5864\ut\_r\dj2B-1\U003\_psh.dgn