



**DETAILS FOR MAP 6 & 7 (US 421 - CAROLINA BEACH RD.)**

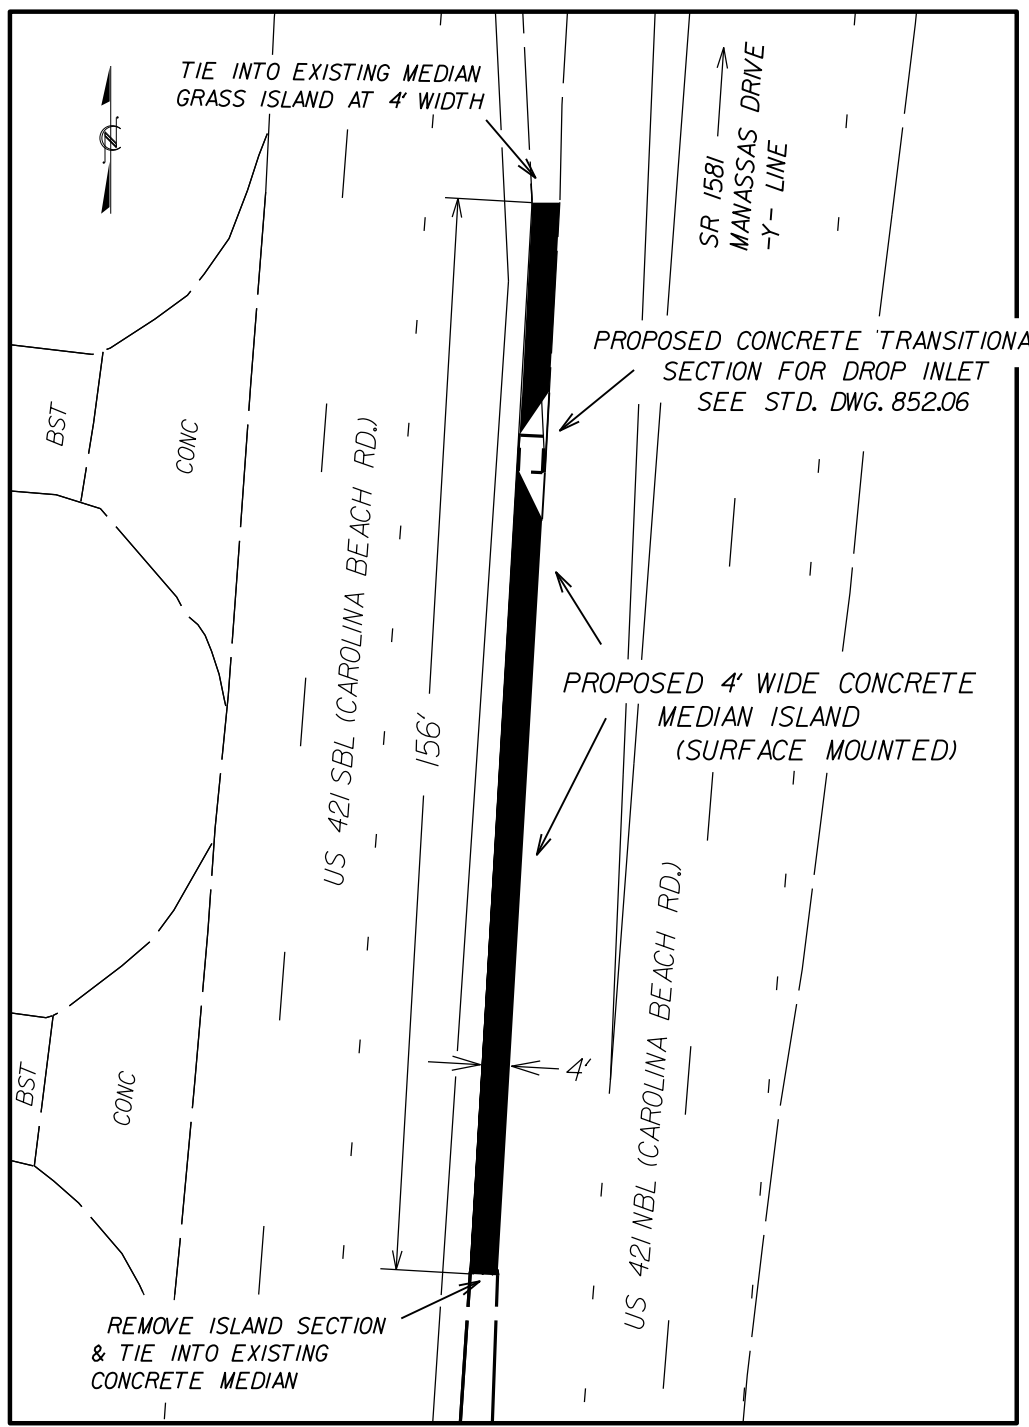

**US 421 (CAROLINA BEACH RD.)  
PROPOSED MONOLITHIC CONCRETE MEDIAN ISLAND**

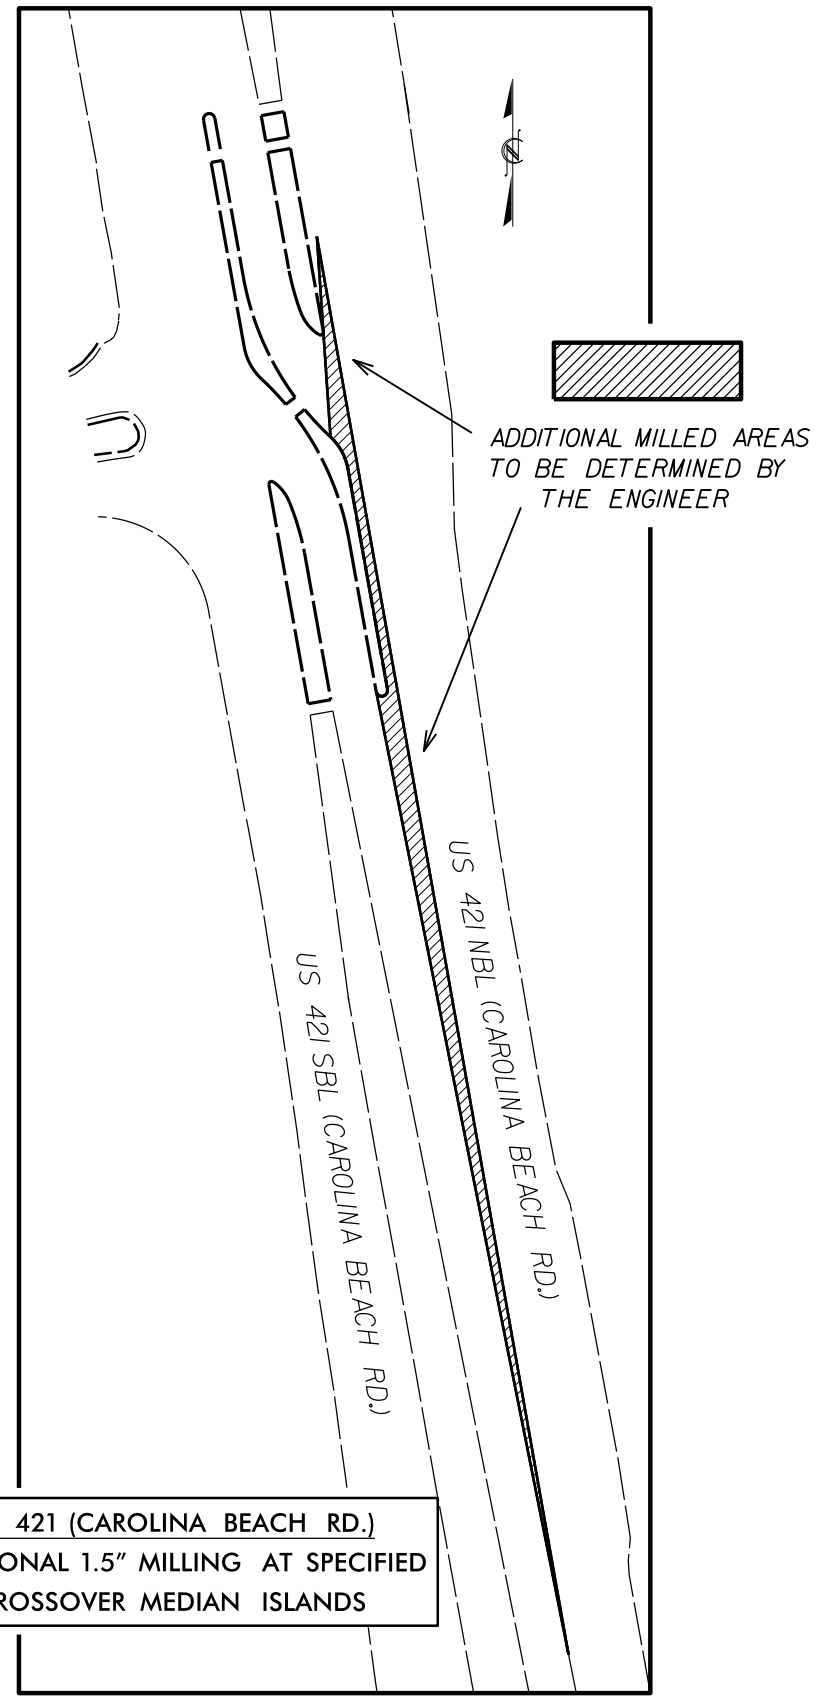

**US 421 (CAROLINA BEACH RD.)  
ADDITIONAL 1.5" MILLING AT SPECIFIED  
CROSSOVER MEDIAN ISLANDS**

10-JAN-2018 12:00  
 S:\Contracts\2018\2018CPT\03.04.10651\Island Details2 Etc-REV.DGN  
 8/17/99  
 REVISIONS  
 3\New Hanover Brunswick Feb 2018\2018CPT\03.04.10651\Island Details2 Etc-REV.DGN