

09/08/19

See Sheet 1-A For Index of Sheets
See Sheet 1-B For Conventional Symbols

STATE OF NORTH CAROLINA
DIVISION OF HIGHWAYS

STATE	STATE PROJECT REFERENCE NO.	SHEET NO.	TOTAL SHEETS
N.C.	R-5749	1	
STATE PROJ. NO.	F.A. PROJ. NO.	DESCRIPTION	
53086.1.FD1	HSIP-0074 (169)	P.E.	
53086.2.1	NHP-0074 (169)	R/W	
53086.2.2	NHP-0074 (169)	UTIL.	
53086.3.1	NHP-0074 (169)	CONST.	



COLUMBUS COUNTY

LOCATION: US 7476 AT SR 1001 (HALLSBORO ROAD)
CONVERT AT GRADE INTERSECTION TO INTERCHANGE

TYPE OF WORK: GRADING, DRAINAGE, PAVING, AND STRUCTURE


TIP PROJECT: R-5749

CONTRACT: C204115

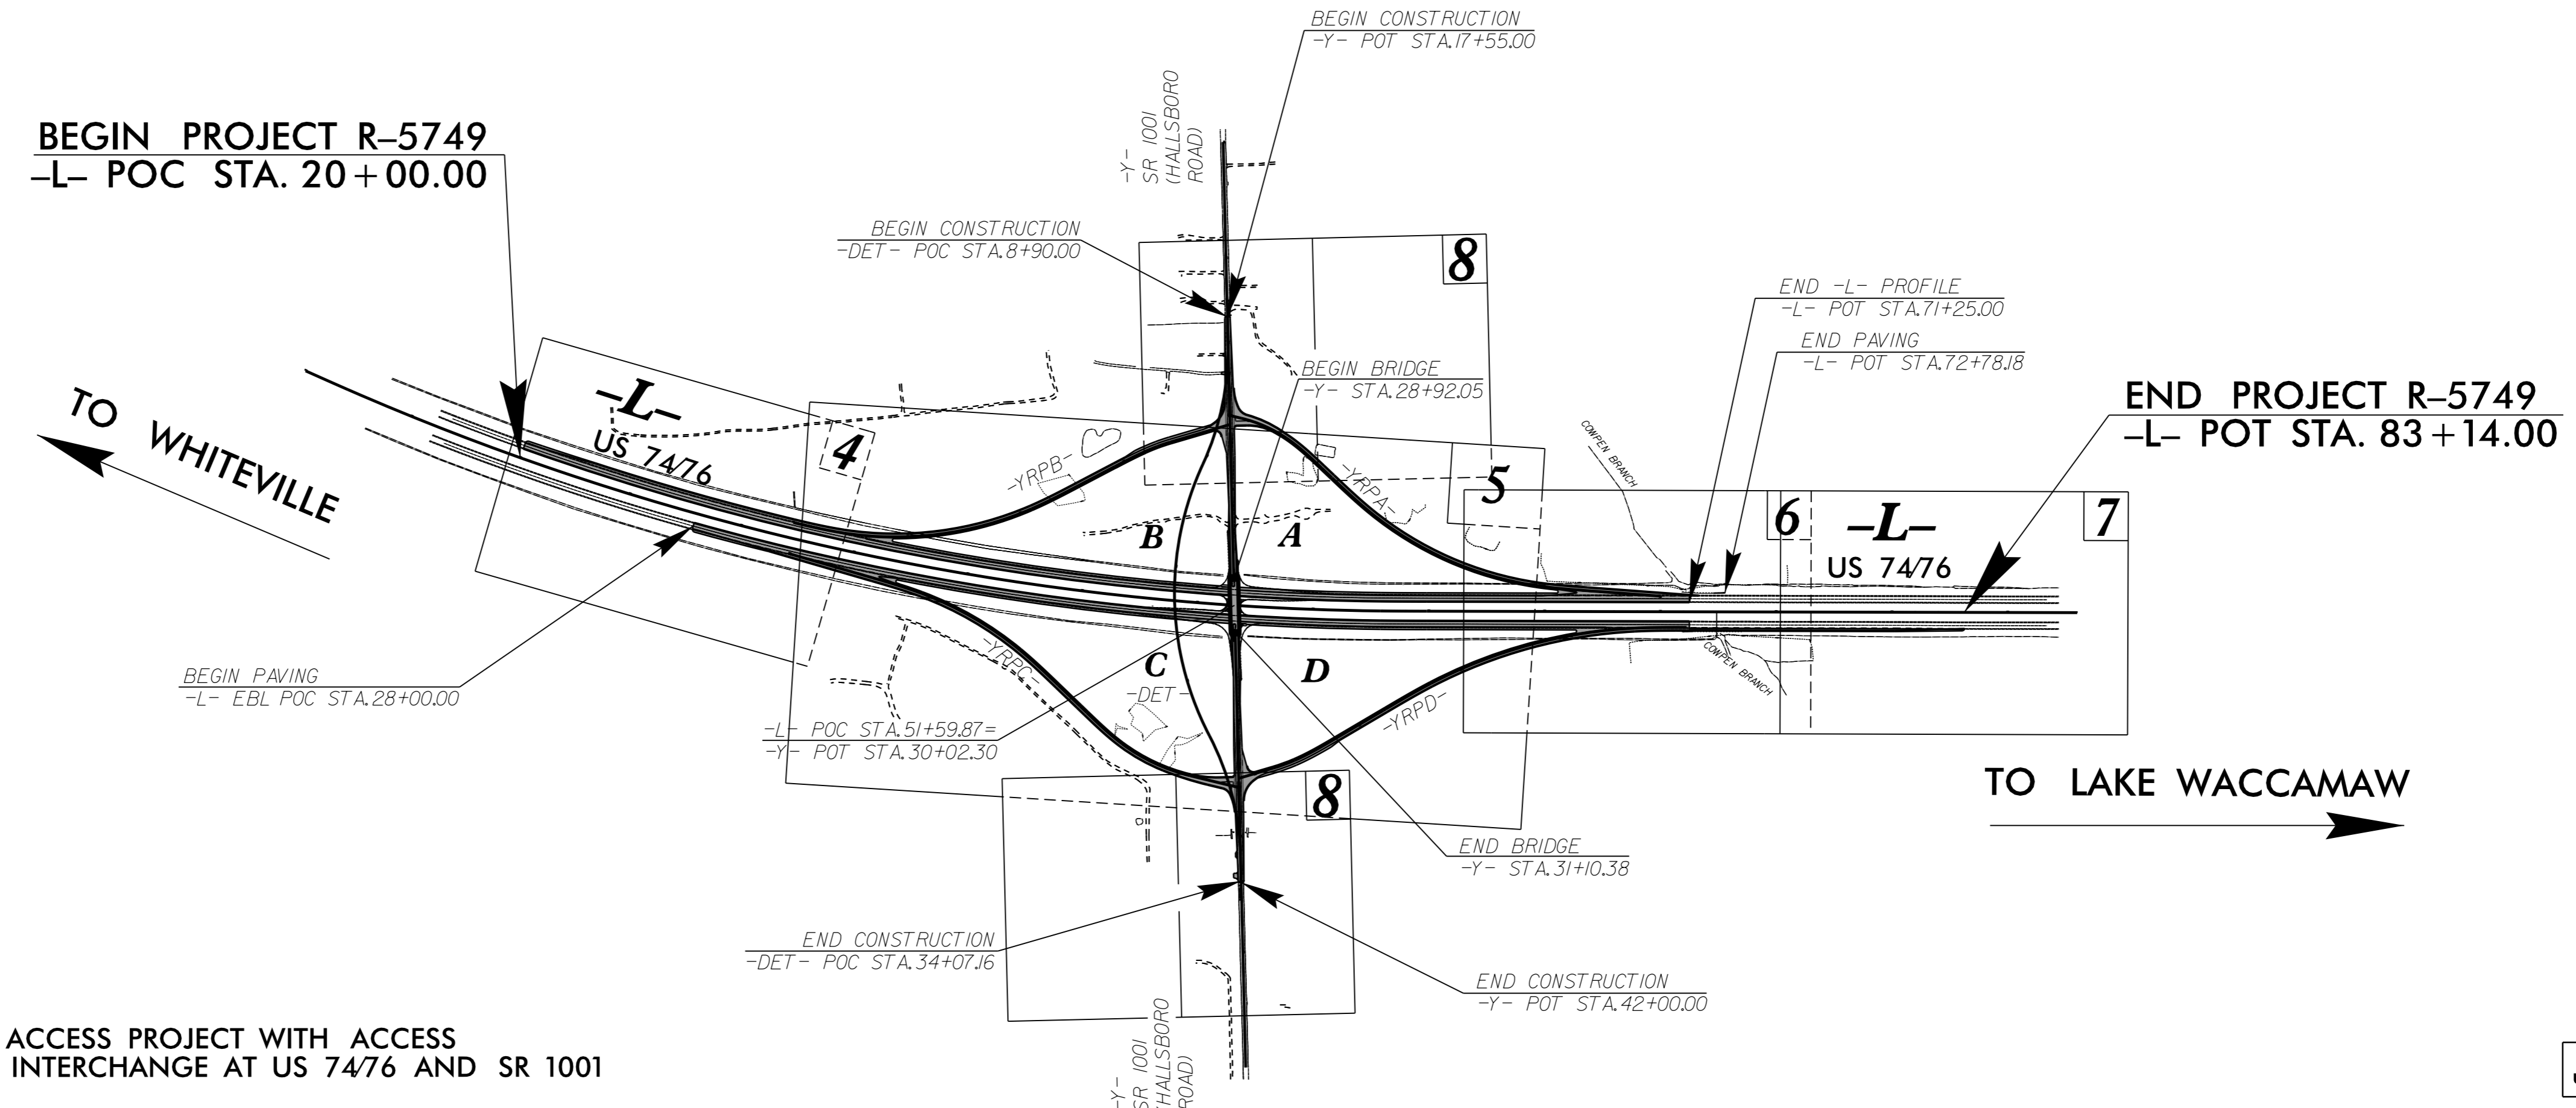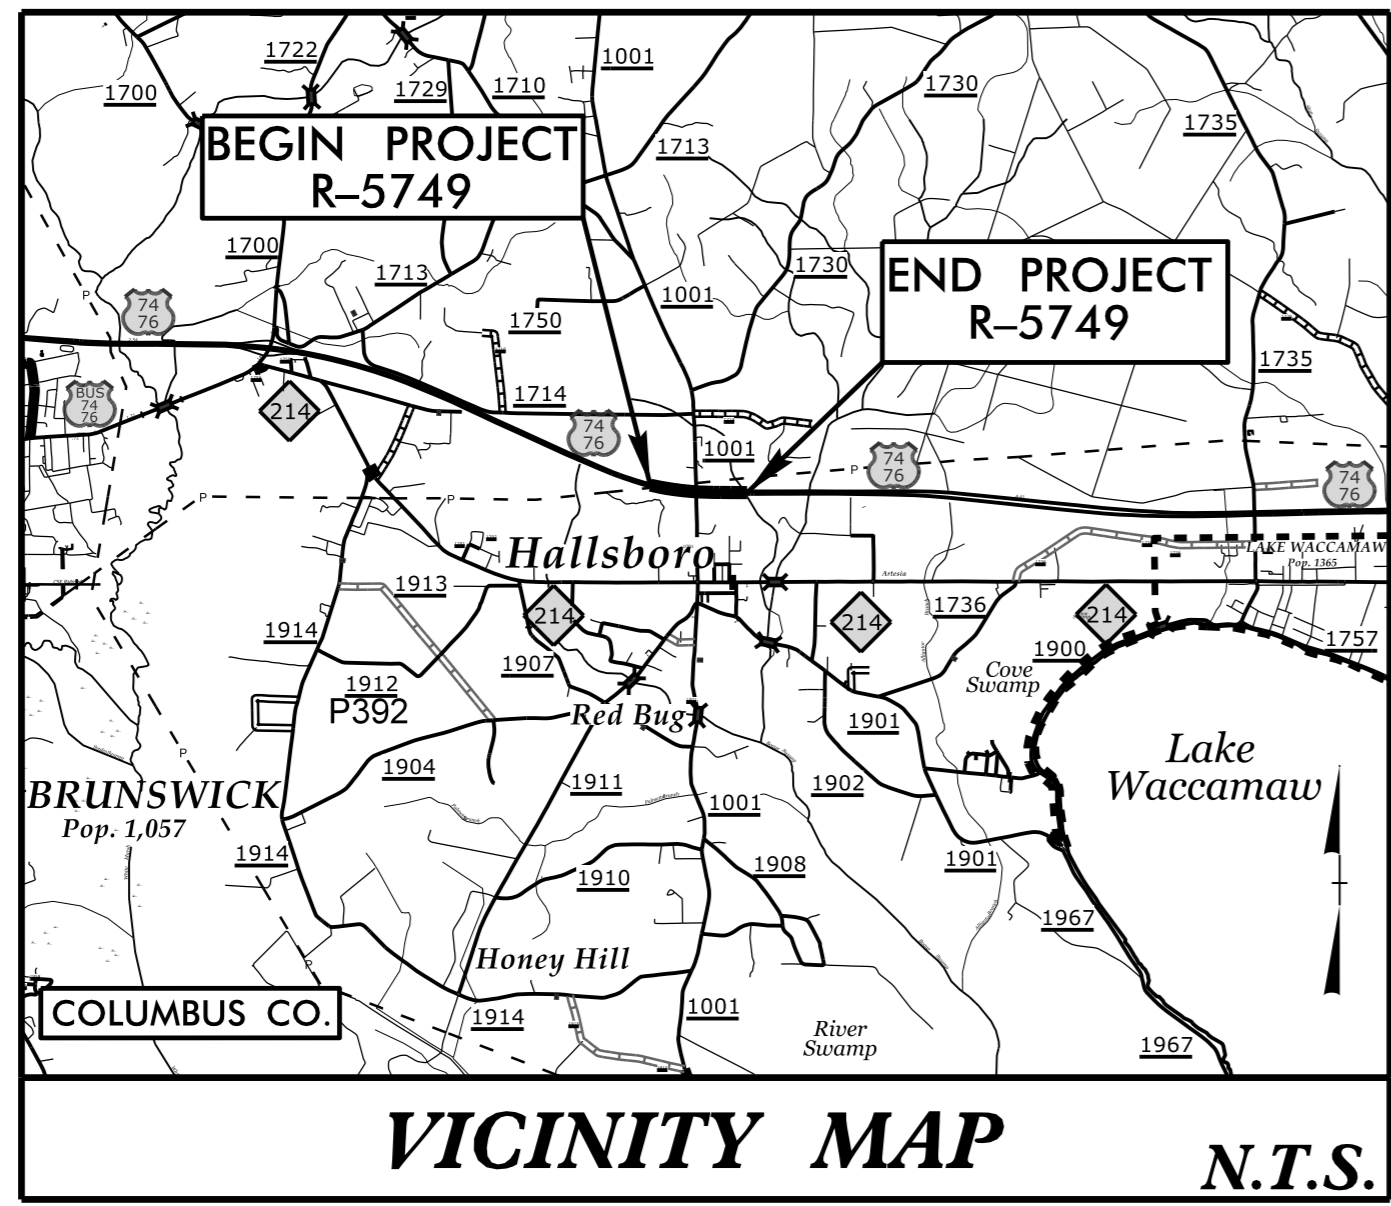

THIS IS A CONTROLLED ACCESS PROJECT WITH ACCESS BEING LIMITED TO THE INTERCHANGE AT US 7476 AND SR 1001 (HALLSBORO ROAD).

DOCUMENT NOT CONSIDERED FINAL UNLESS ALL SIGNATURES COMPLETED

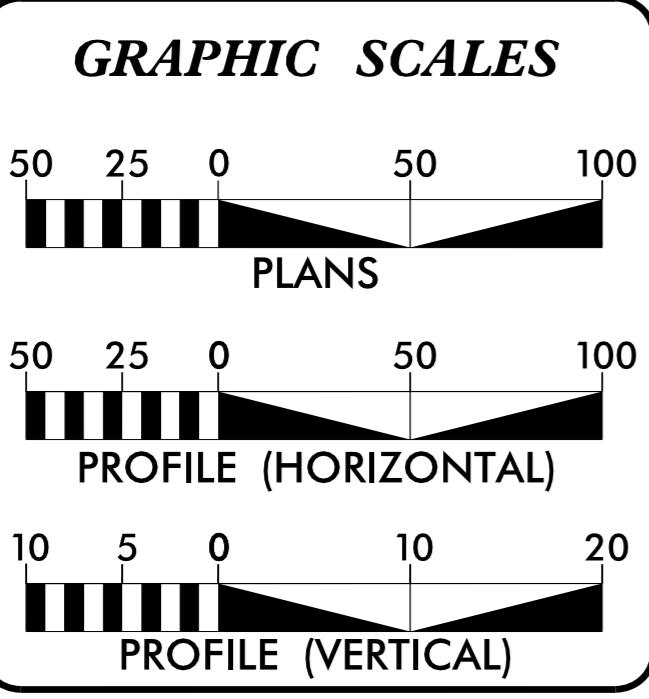

DESIGN DATA

ADT 2018 =	12,900
ADT 2038 =	18,700
DHV =	55 %
D =	8 %
T =	16 % *
V =	75 MPH
* TTST =	3 DUAL = 13
FUNC CLASS =	INTERSTATE
STATEWIDE TIER	

PROJECT LENGTH

LENGTH ROADWAY TIP PROJECT R-5749	=	1.196	MILES
TOTAL LENGTH TIP PROJECT R-5749	=	1.196	MILES

Prepared in the Office of:
CDM Smith
4500 Glenwood Avenue
Suite 400
Raleigh, NC 27612-3228
NC CDA No. F-1255

FOR THE NORTH CAROLINA DEPARTMENT OF TRANSPORTATION
2018 STANDARD SPECIFICATIONS

RIGHT OF WAY DATE:
MARCH 2017

LETTING DATE:
FEBRUARY 20, 2018

DAVID J. CLODGO, P.E.
PROJECT ENGINEER

KIT A. PERSIANI, P.E.
PROJECT DESIGN ENGINEER


SEAN MATUSZEWSKI
NGDOT CONTACT

HYDRAULICS ENGINEER

12/8/2017
SEAL 18533
A. T. NOTTINGHAM
P.E.

ROADWAY DESIGN ENGINEER

12/8/2017
SEAL 035683
DAVID J. CLODGO
P.E.

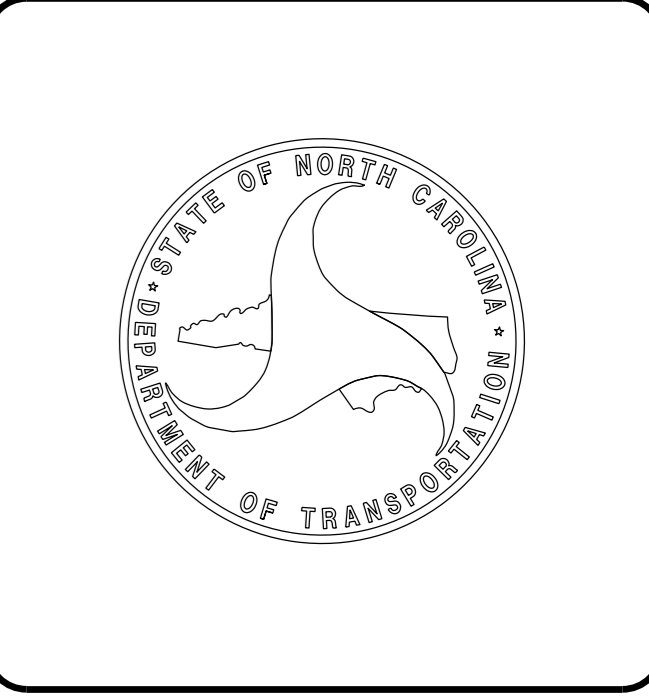

-SYSTEME:\d2314105\195749_rdy_t sh.dgn
USER: CONRADAM