

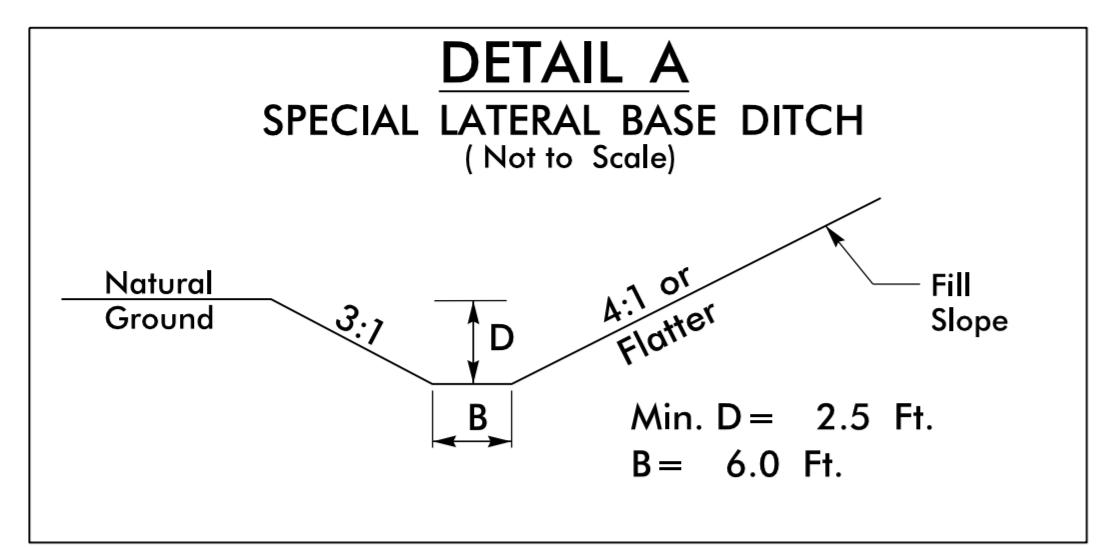



DOCUMENT NOT CONSIDERED FINAL UNLESS ALL SIGNATURES COMPLETED

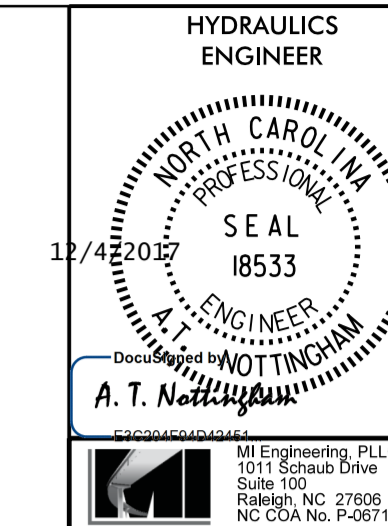


FROM STA. 32+50 -L-EBL RT TO STA. 11+50 -YRPC-RT
 FROM STA. 35+50 -L-WBL- LT TO 11+70 -YRPB- LT
 FROM STA. 11+00 -YRPD- LT TO STA. 68+17 -L- EBL RT
 FROM STA. 9+50 -YRPA- RT TO STA. 12+30 -YRPA- RT

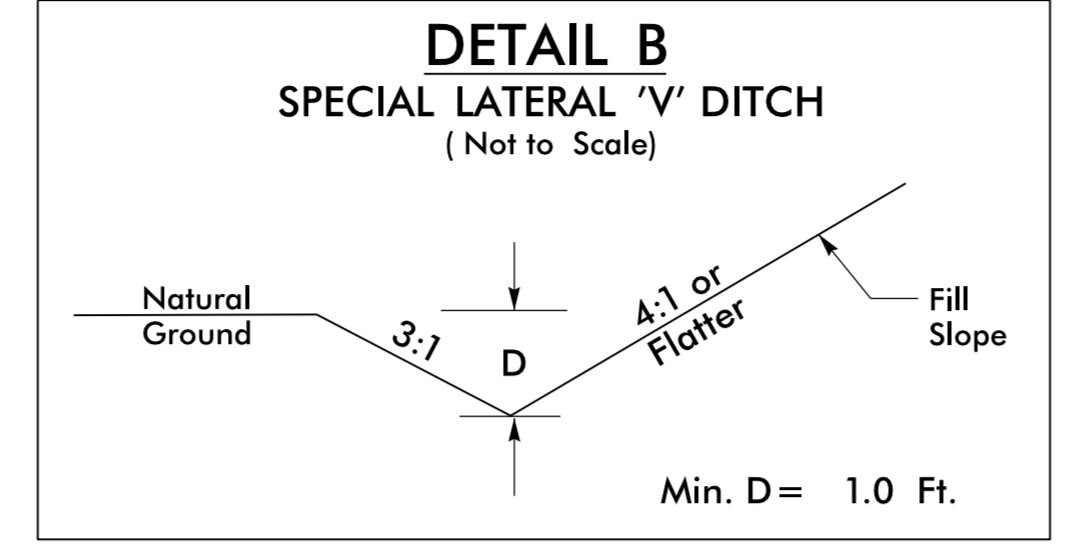


FROM STA. 23+50 TO STA. 25+30 -YRPA- RT
 FROM STA. 24+00 TO STA. 25+00 -YRPA- LT
 FROM STA. 13+16 TO STA. 20+00 -YRPA- LT
 FROM STA. 12+70 TO STA. 15+00 -YRPB- RT
 FROM STA. 14+00 TO STA. 17+50 -YRPC- LT

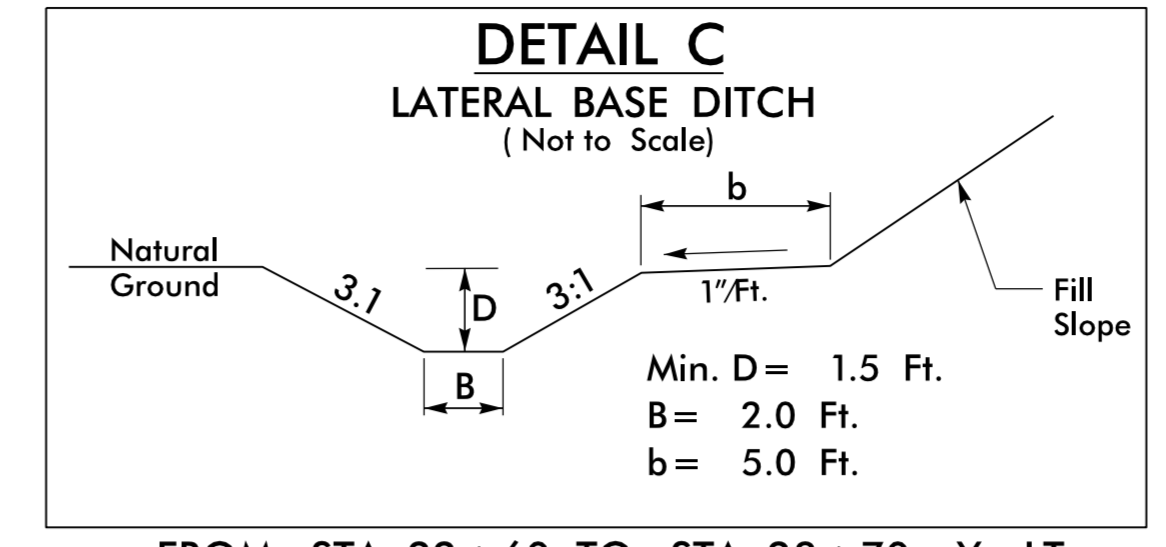


FROM STA. 22+60 TO STA. 28+70 -Y- LT
 FROM STA. 31+75 TO STA. 36+85 -Y- LT
 FROM STA. 31+50 TO STA. 37+20 -Y- RT
 FROM STA. 22+92 TO STA. 28+50 -Y- RT

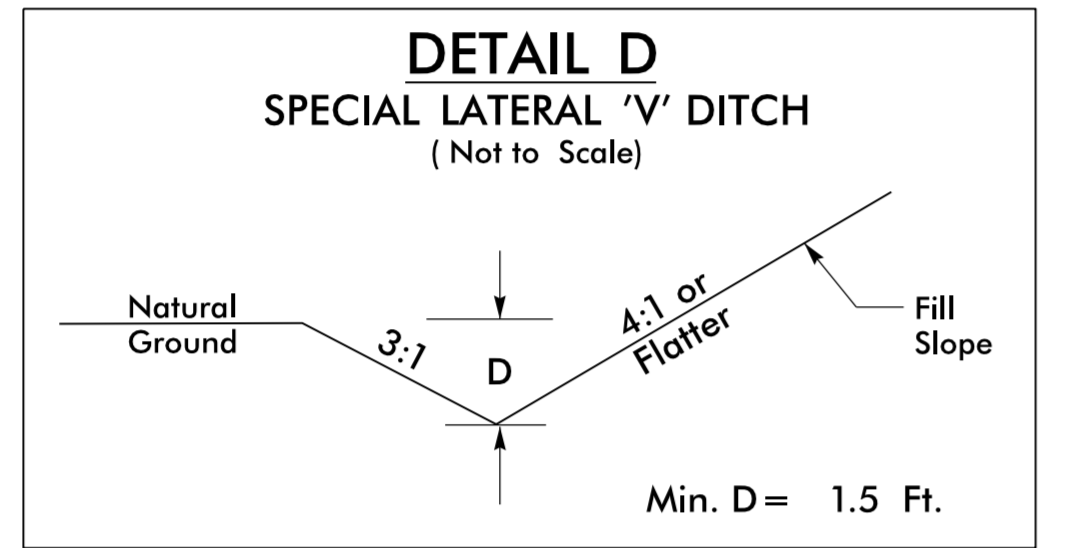


FROM STA. 12+75 TO STA. 24+80 -YRPD-RT
 FROM STA. 21+50 TO STA. 25+30 -YRPD- LT

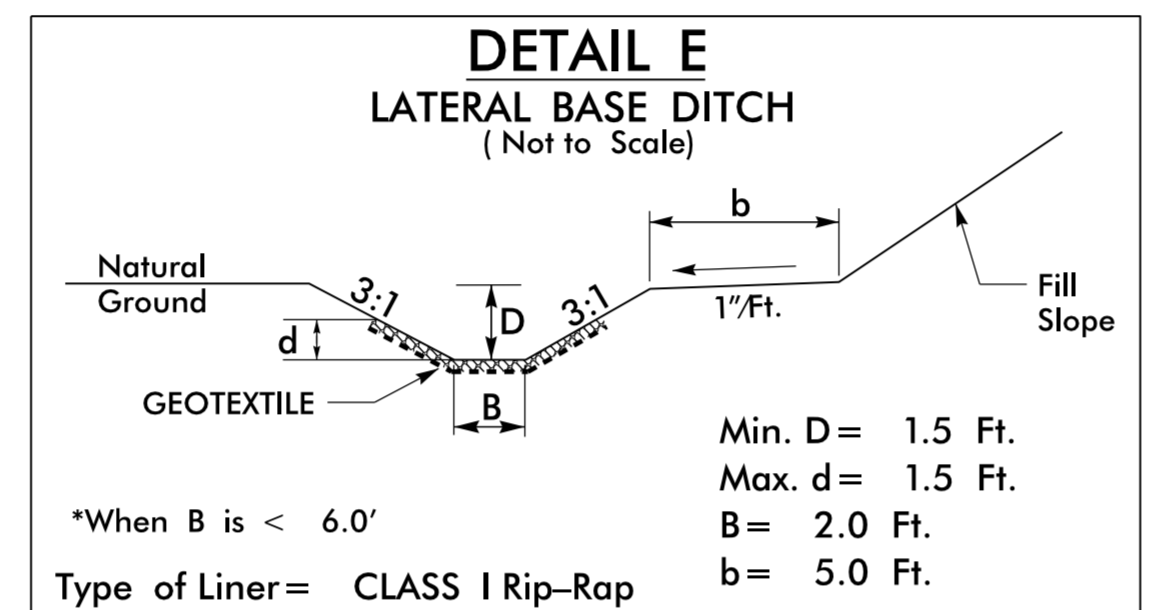


FROM STA. 28+70 TO STA. 28+80 -Y- LT
 FROM STA. 31+48 TO STA. 31+75 -Y- LT
 FROM STA. 31+34 TO STA. 31+50 -Y- RT
 FROM STA. 28+50 TO STA. 28+62 -Y- RT

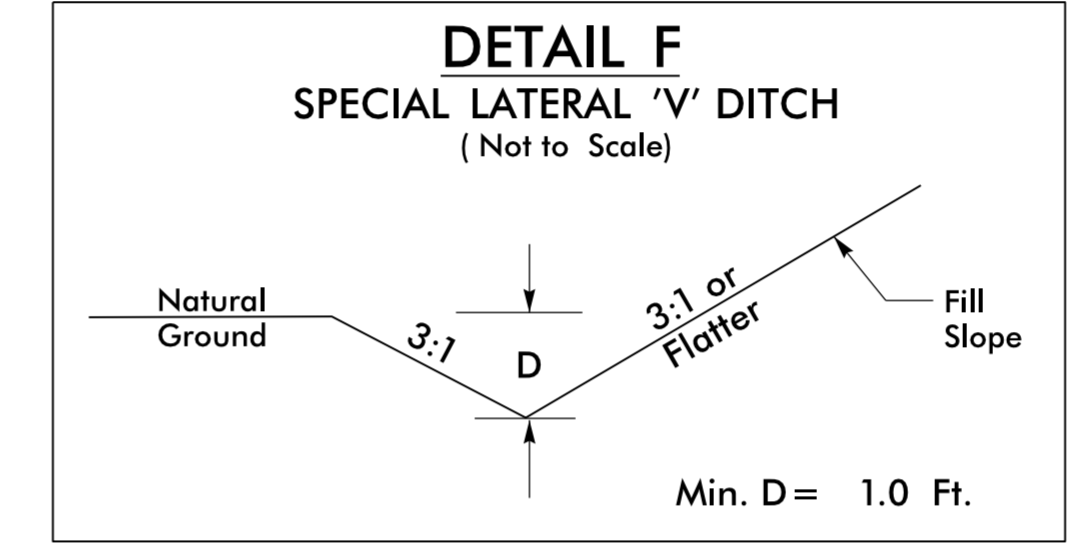


FROM STA. 19+00 TO STA. 21+38 -Y- LT
 FROM STA. 38+10 TO STA. 38+50 -Y- LT
 FROM STA. 41+00 TO STA. 42+00 -Y- RT
 FROM STA. 18+00 TO STA. 21+45 -Y- RT

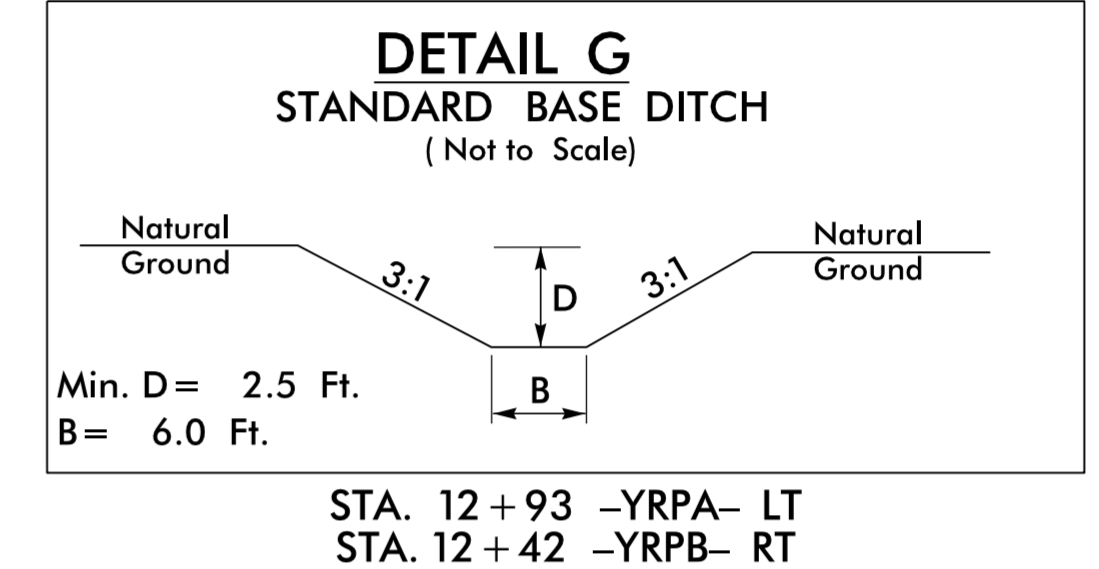


STA. 12+93 -YRPA- LT
 STA. 12+42 -YRPB- RT

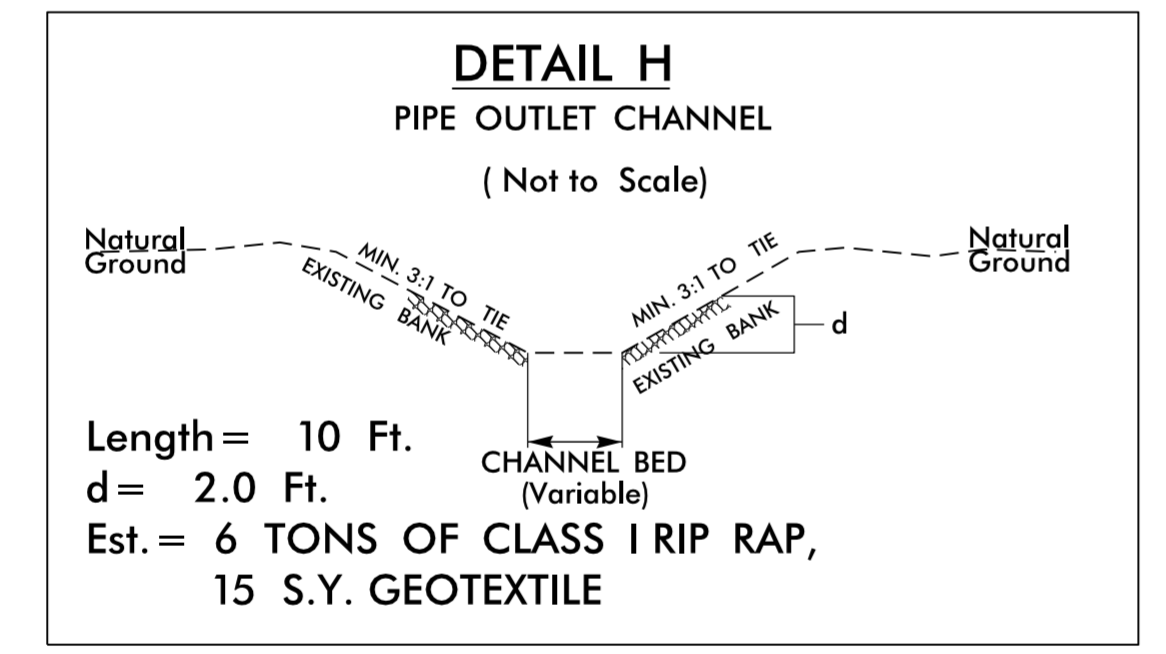


STA. 28+82 -Y- LT
 STA. 31+44 -Y- LT
 STA. 12+25 -YRPA- RT
 STA. 12+42 -YRPB- RT
 STA. 13+55 -YRPC- LT
 STA. 11+13 -YRPD- LT

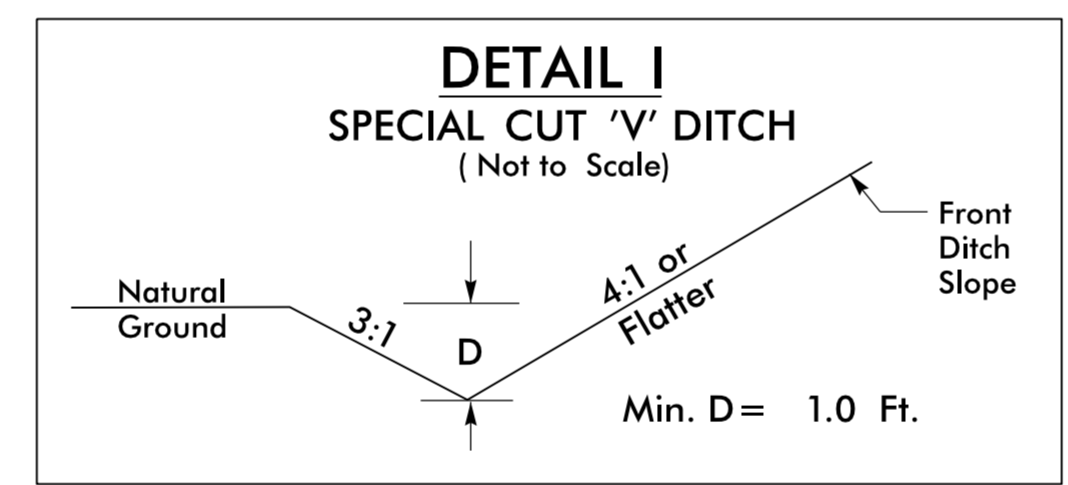


FROM STA. 19+01 TO STA. 19+50 -YRPB- LT
 FROM STA. 19+50 TO STA. 24+00 -YRPB- RT
 FROM STA. 24+50 TO STA. 26+50 -YRPC- LT
 FROM STA. 11+50 TO STA. 21+50 -YRPD- LT

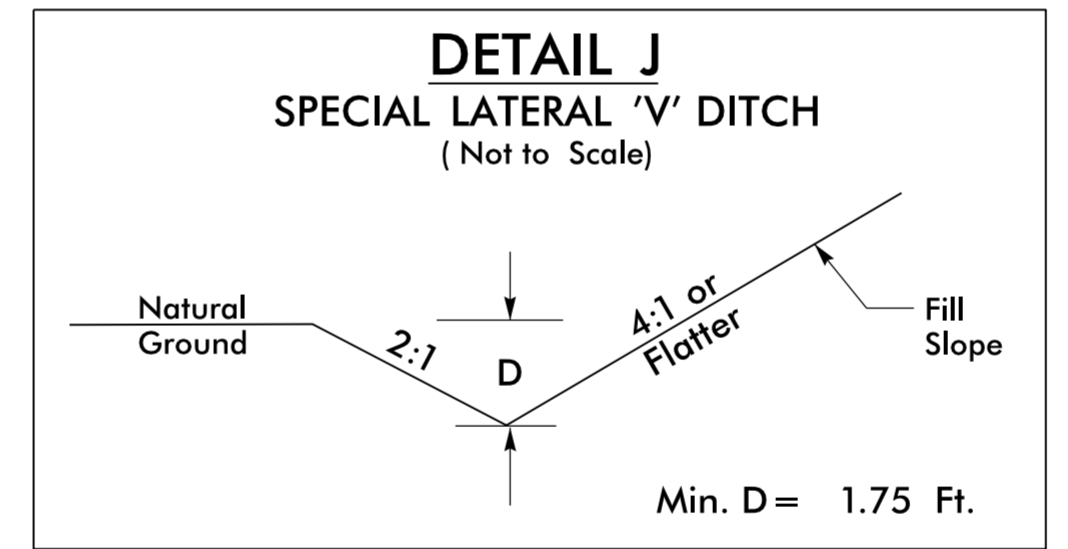


FROM STA. 11+00 TO STA. 17+00 -DET- RT
 FROM STA. 13+50 TO STA. 14+65 -DET- LT

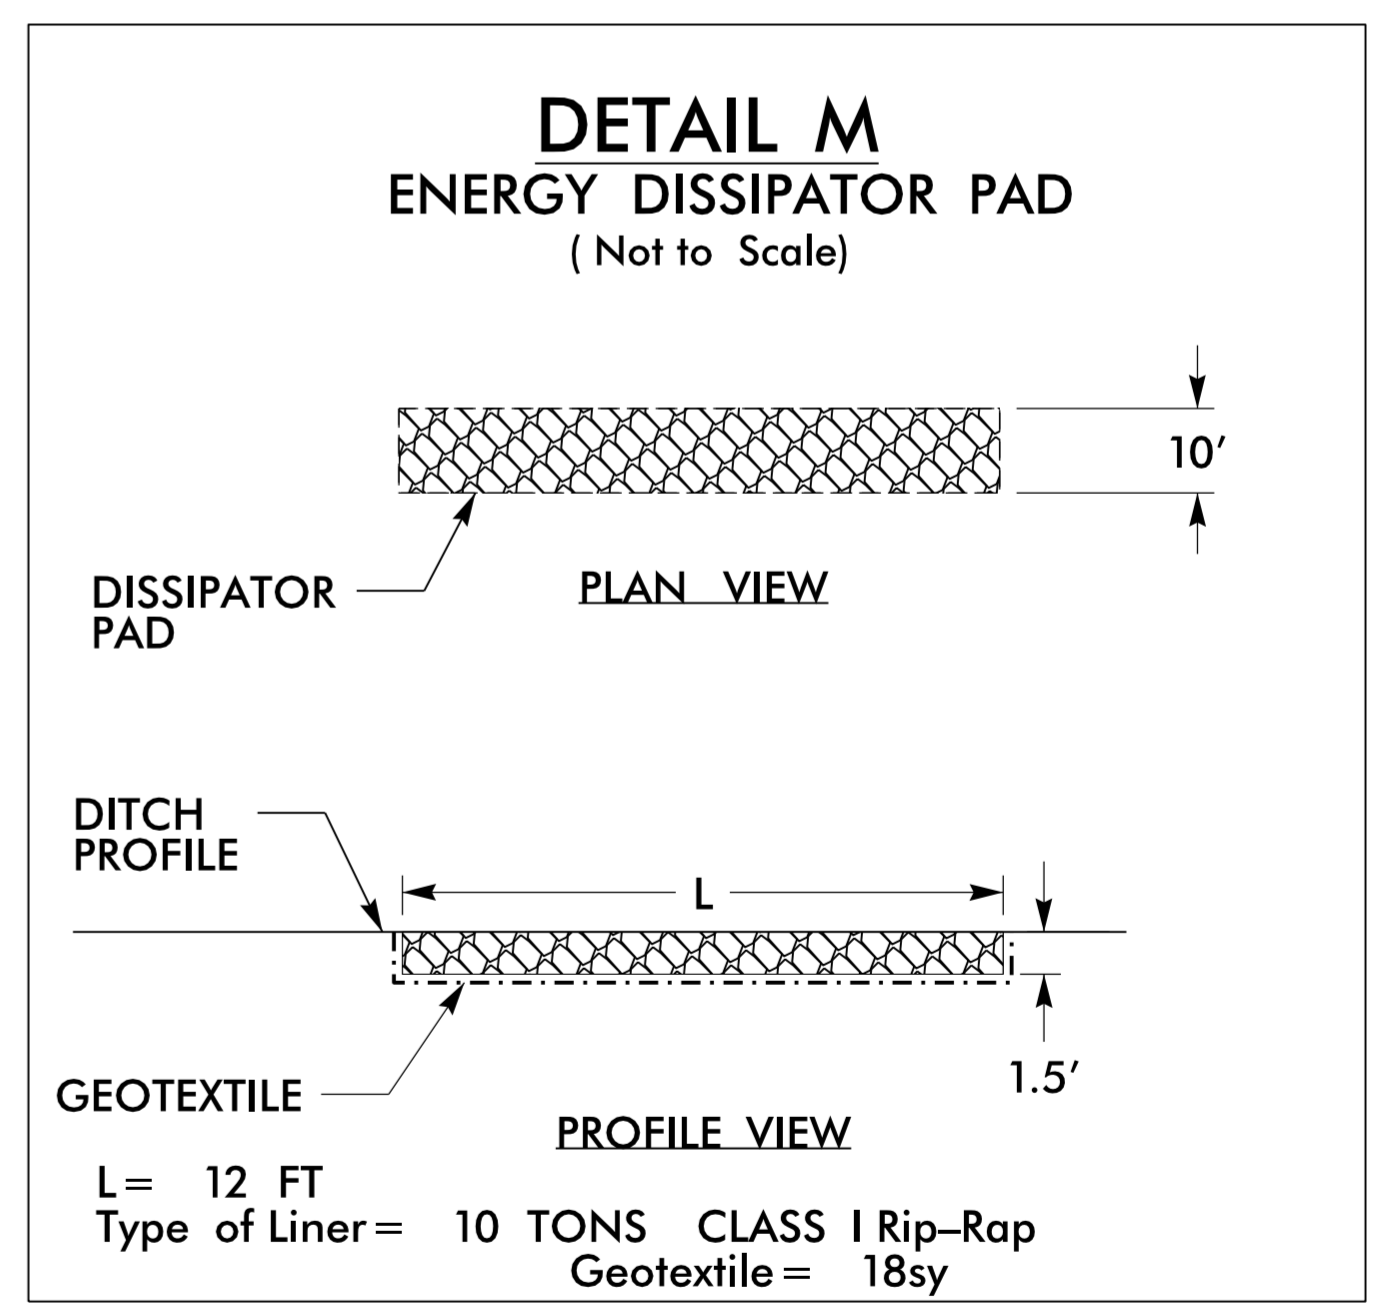

FROM STA. 9+38 TO STA. 9+50 -YRPA- RT

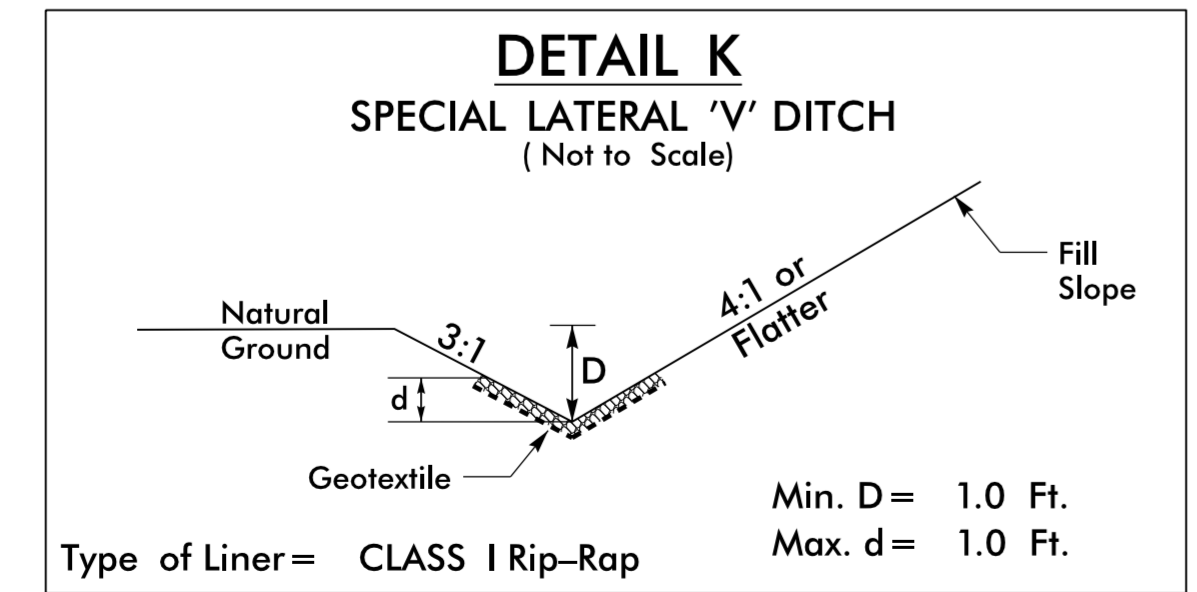

FROM STA. 12+50 TO STA. 12+75 -YRPD- RT

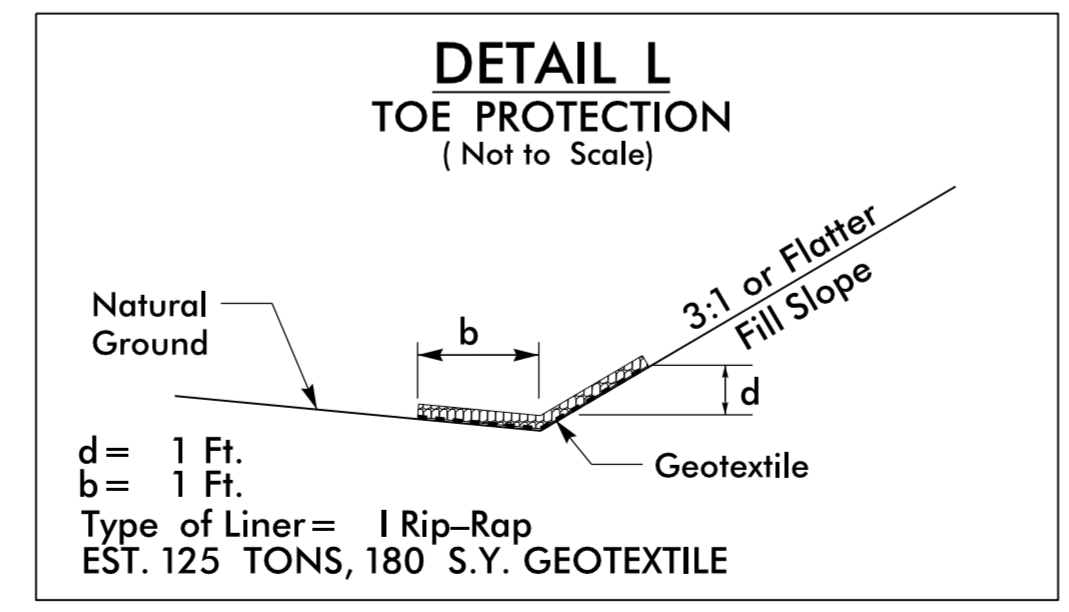

FROM STA. 65+68 TO STA. 69+50 -L- LT

REVISIONS

8/17/99

Invalid expression: Hyd_DRN.dgn