


NOTES:

1. DISPOSAL OF SIGN SYSTEM, U-CHANNEL
2. SIGN ERECTION, RELOCATE SIGN TYPE D
3. SIGN ERECTION, RELOCATE SIGN TYPE E
4. SIGN ERECTION, RELOCATE SIGN TYPE F
5. MOUNT SIGNS BACK (TO DISPLAY BOTH DIRECTIONS)

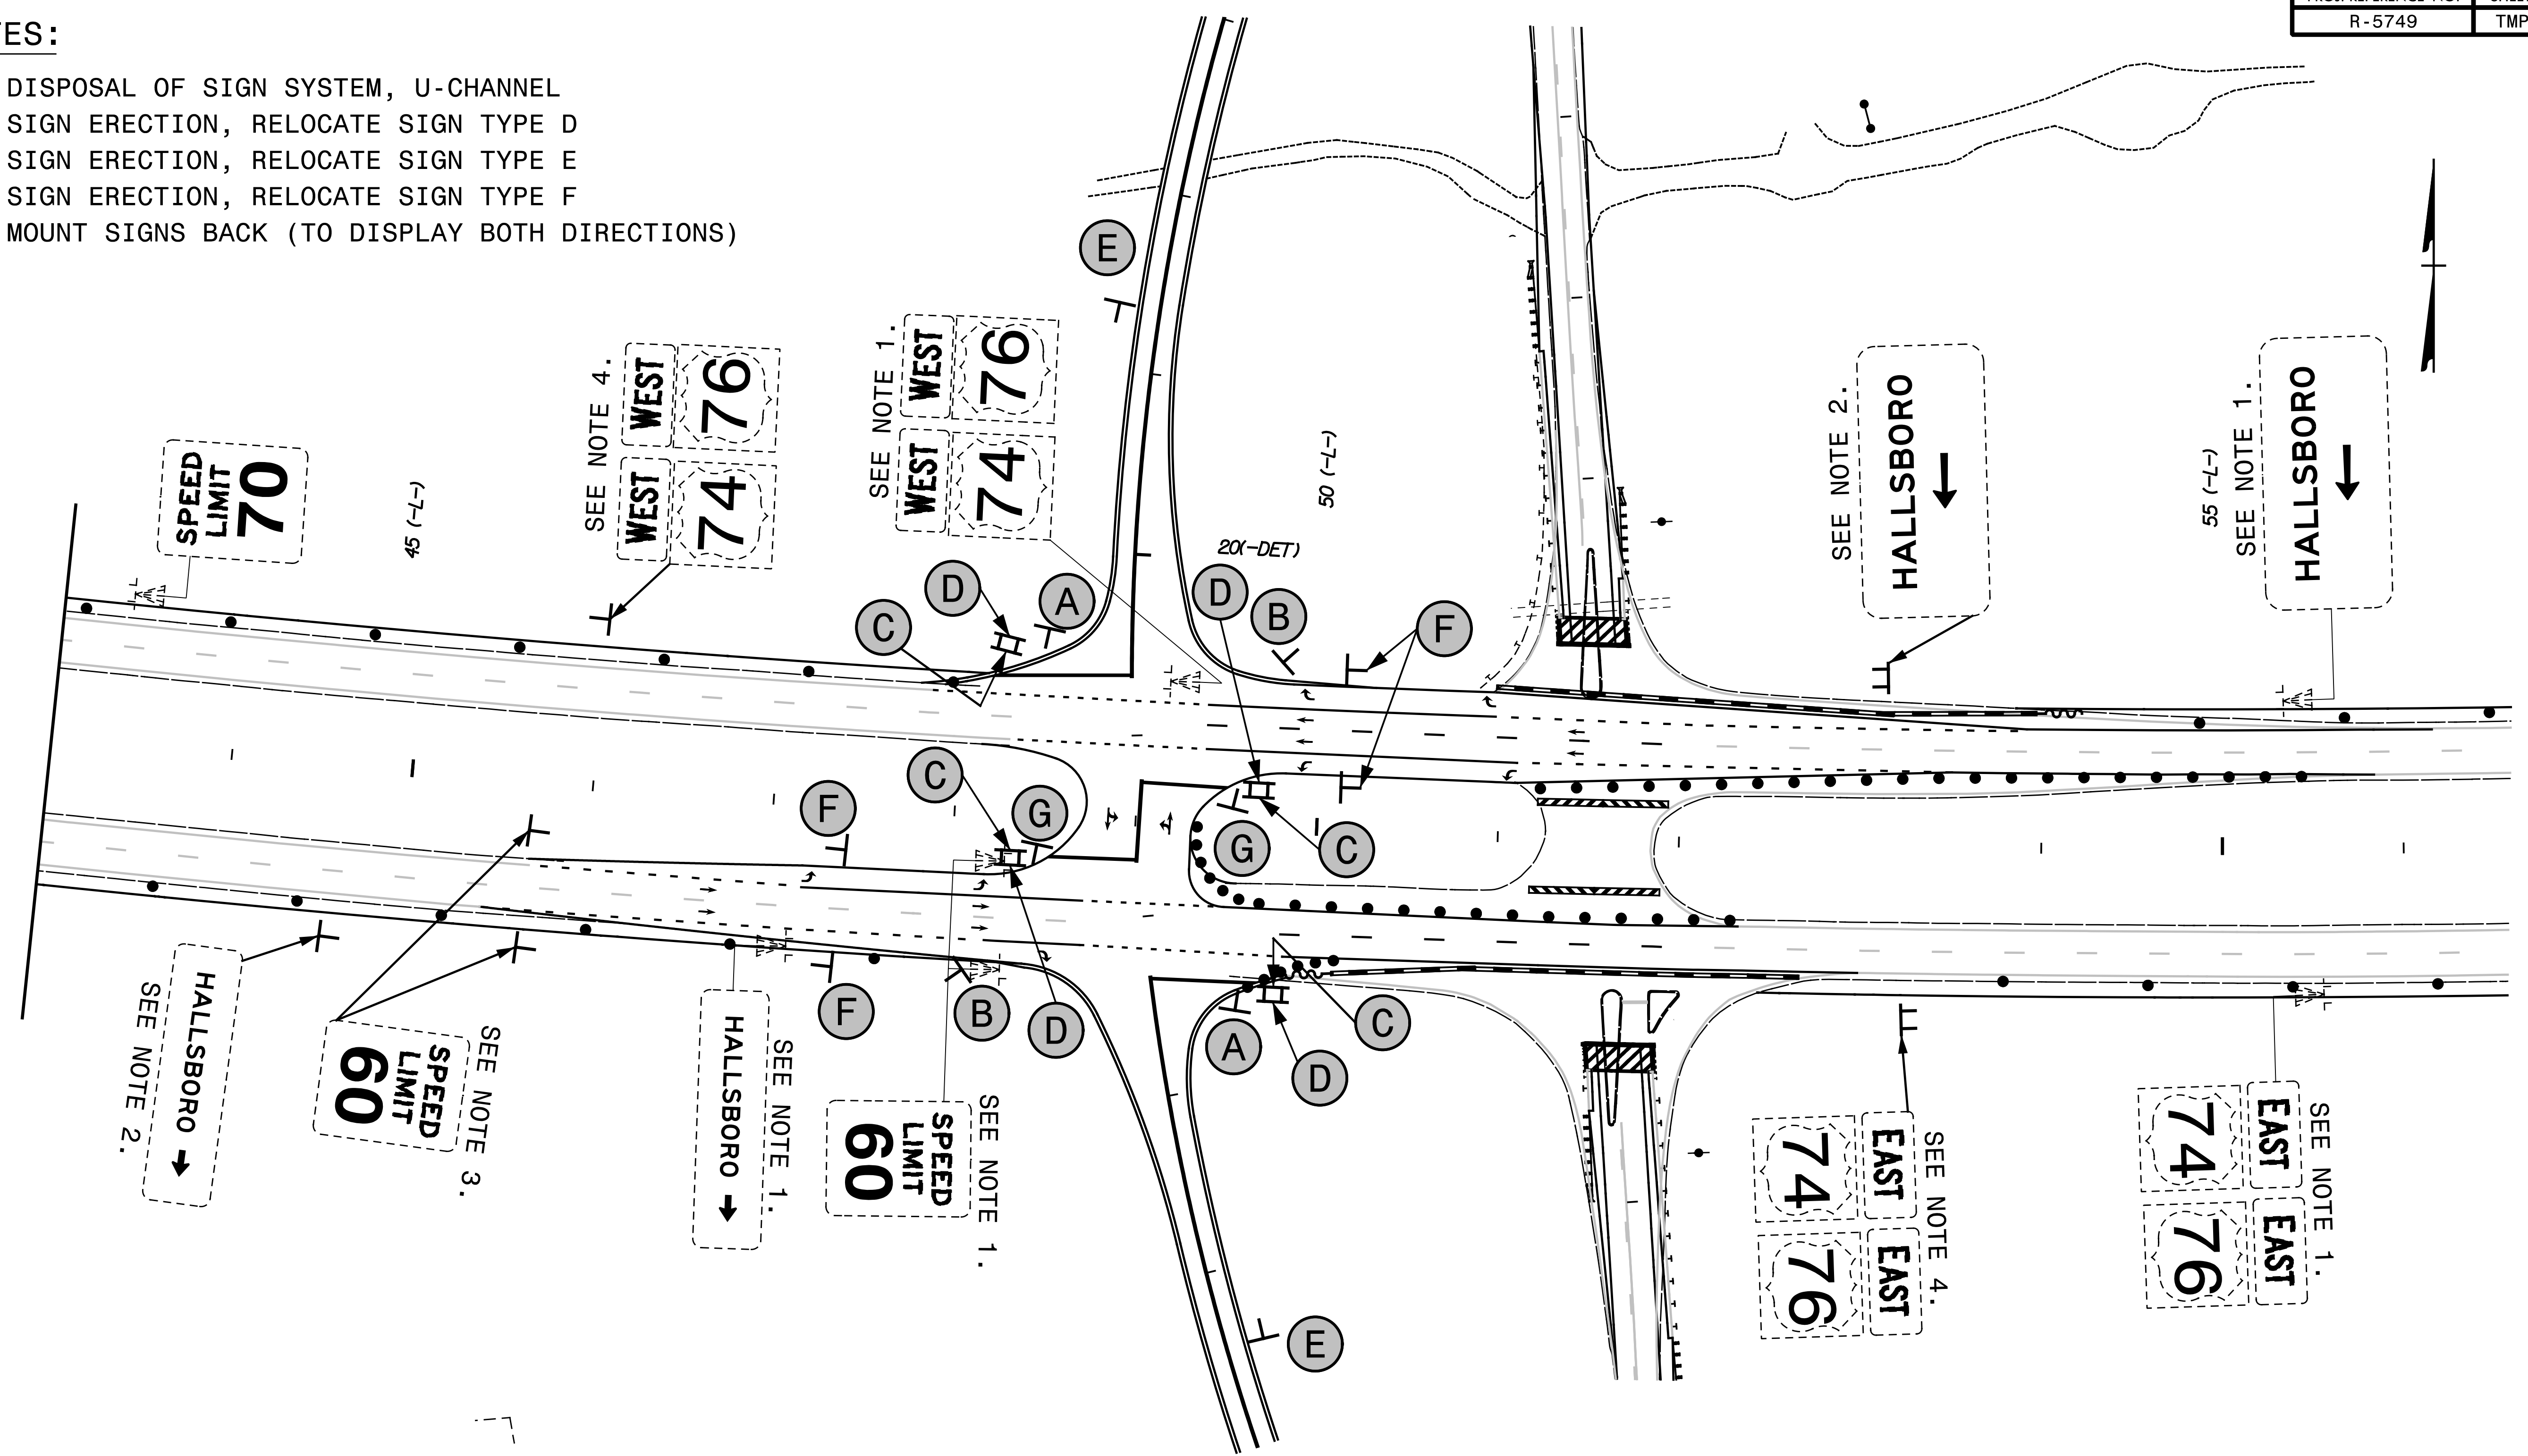

Legend for sign types A through G:

- A:** STOP (R1-1)
- B:** DO NOT ENTER (R5-1, 30" X 30")
- C:** ONE WAY (SEE NOTE 5., R6-1 L, 36" X 12")
- D:** ONE WAY (SEE NOTE 5., R6-1 R, 36" X 12")
- E:** AHEAD (W3-1A, 48" X 48")
- F:** WRONG WAY (R5-1 A, 36" X 24")
- G:** YIELD (R1-2, 48" x 48" x 48")

12/19/2017 X:\2015\TRIS\033.00 R-5749 US 74 Interchange\Traffic Control\R-5749 TMP-21.dgn smiller

SEPI
ENGINEERING & CONSTRUCTION
1025 Wade Avenue
Raleigh, NC 27605
Tel: 919-789-9977
Fax: 919-789-9591
License: C-2197

APPROVED: *Steve Miller*
DATE: 12/19/2017
SEAL
DOCUMENT NOT CONSIDERED FINAL UNLESS ALL SIGNATURES COMPLETED

DIVISION OF HIGHWAYS
STATE OF NORTH CAROLINA
DEPARTMENT OF TRANSPORTATION
WORK ZONE TRAFFIC CONTROL

PHASE II SIGNING DETAIL