
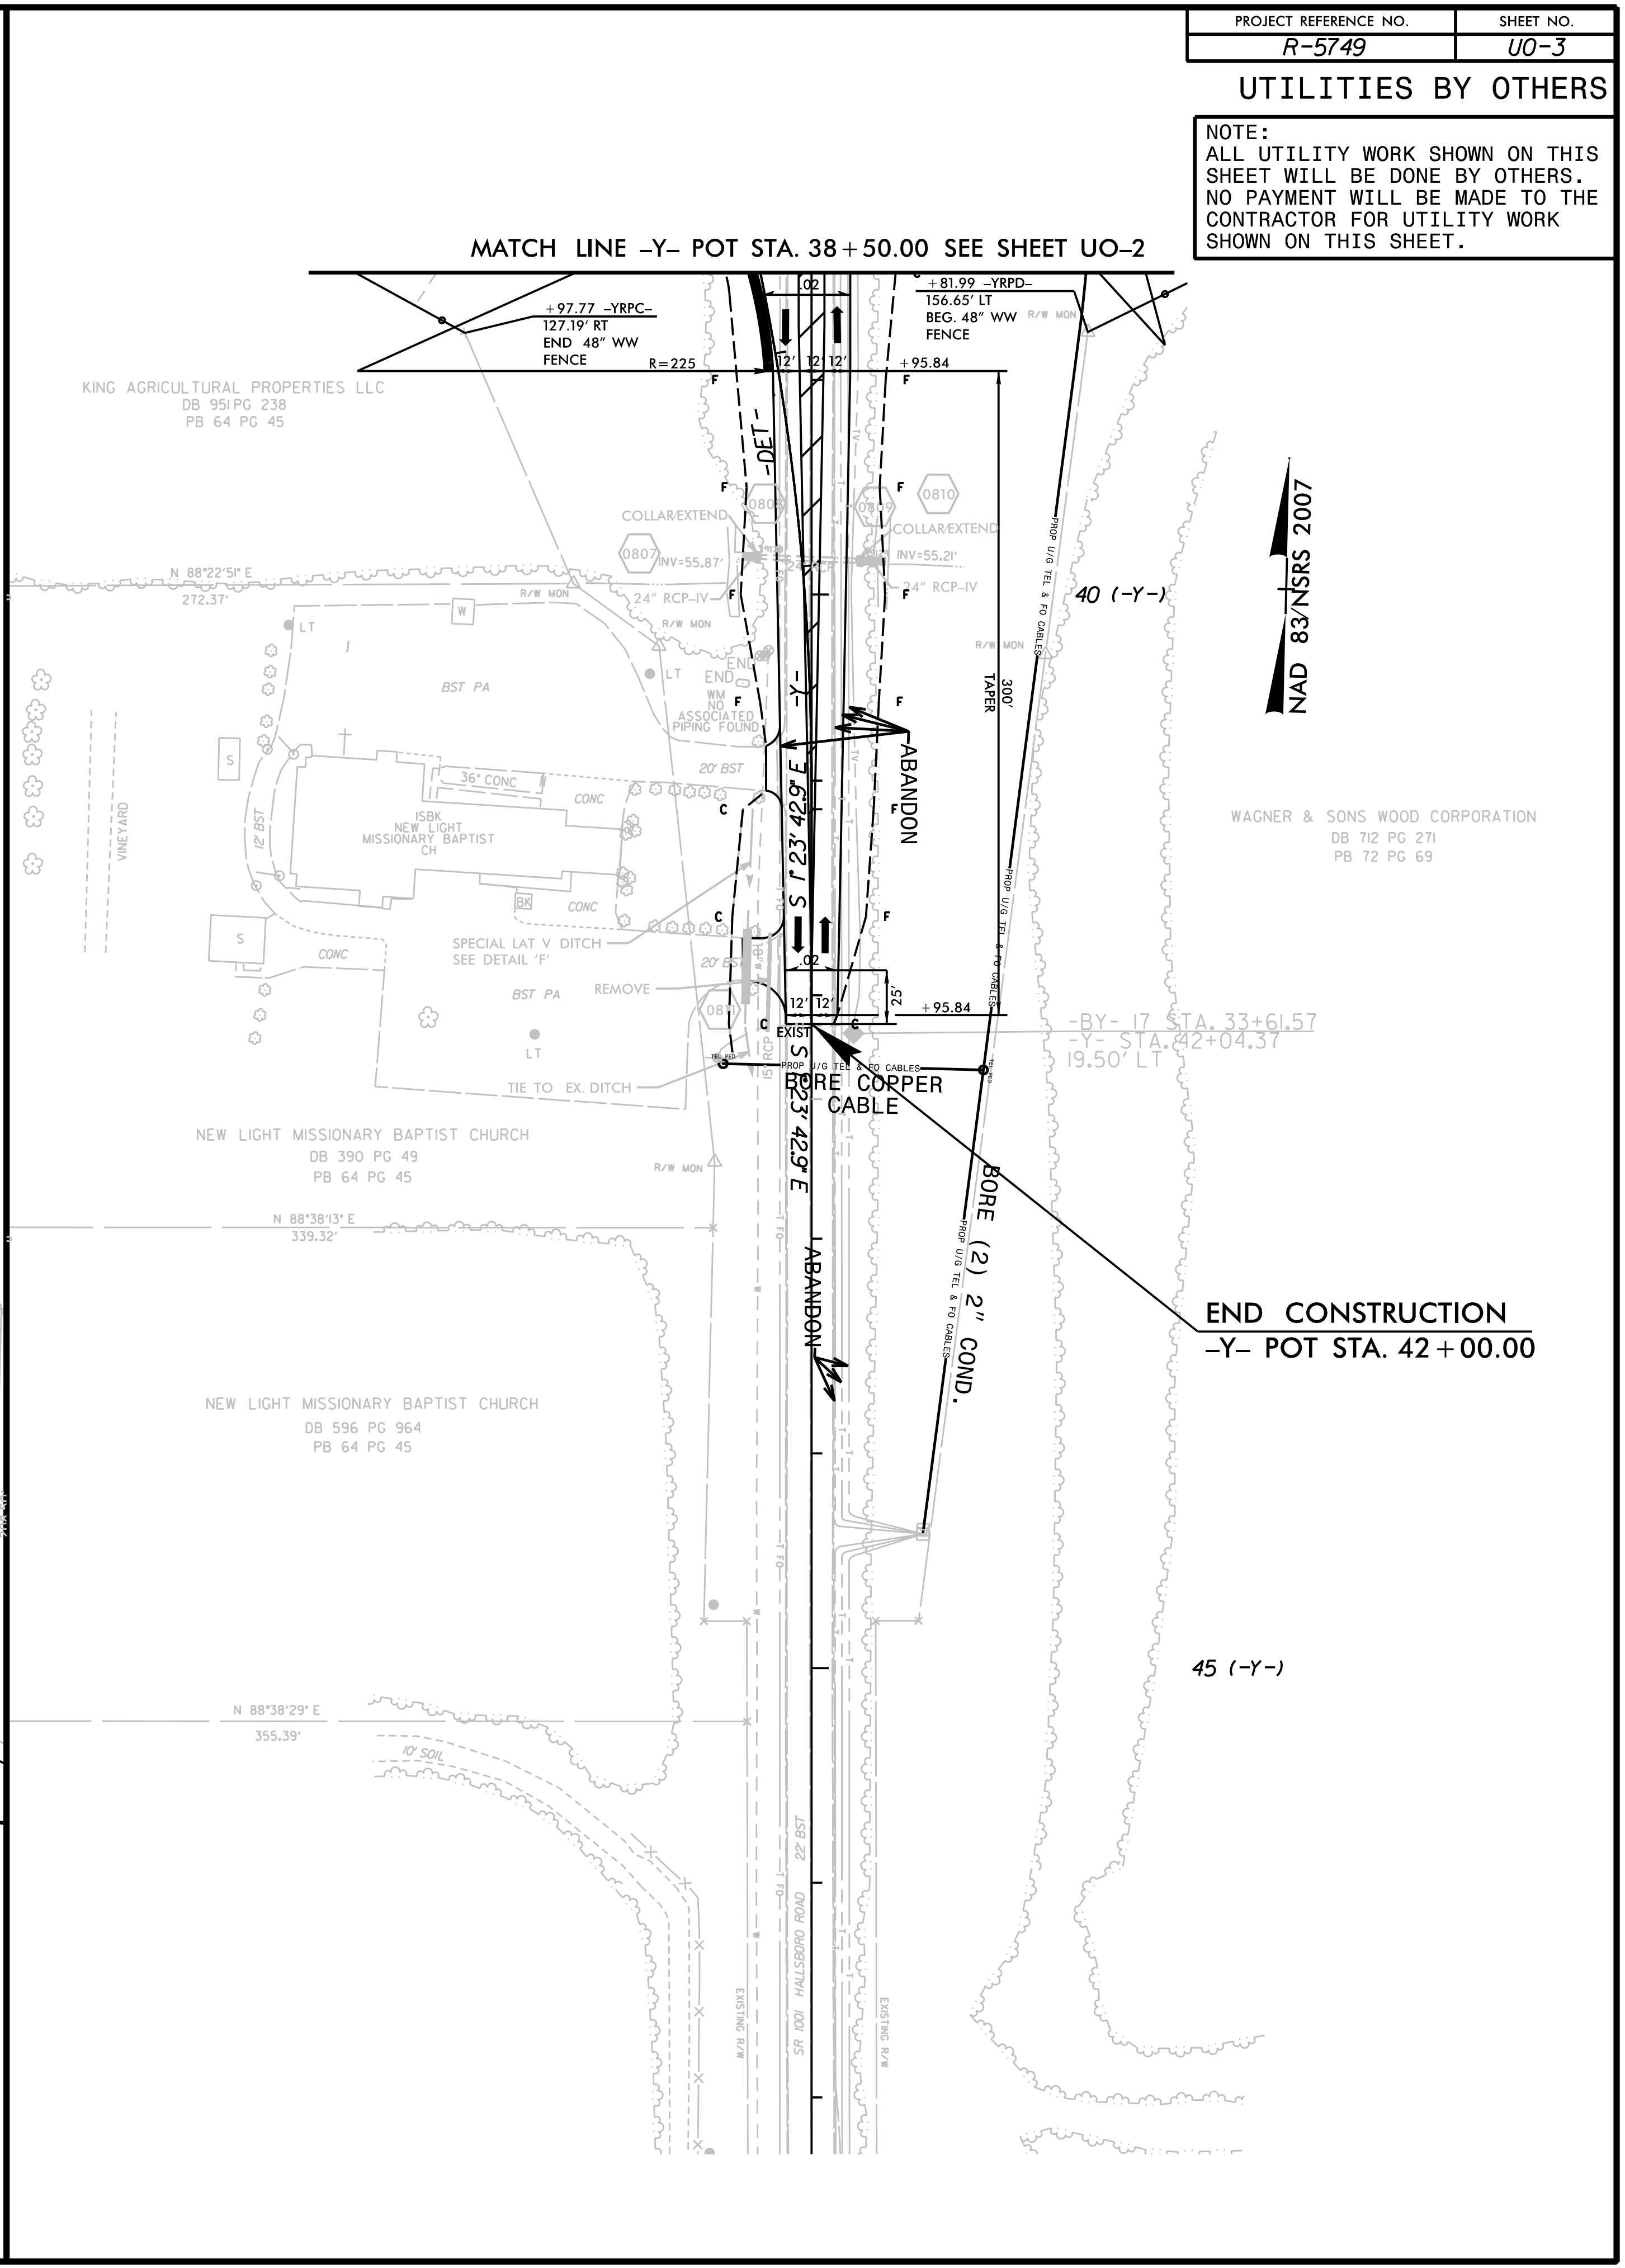


UTILITIES BY OTHERS

NOTE:
ALL UTILITY WORK SHOWN ON THIS SHEET WILL BE DONE BY OTHERS. NO PAYMENT WILL BE MADE TO THE CONTRACTOR FOR UTILITY WORK SHOWN ON THIS SHEET.

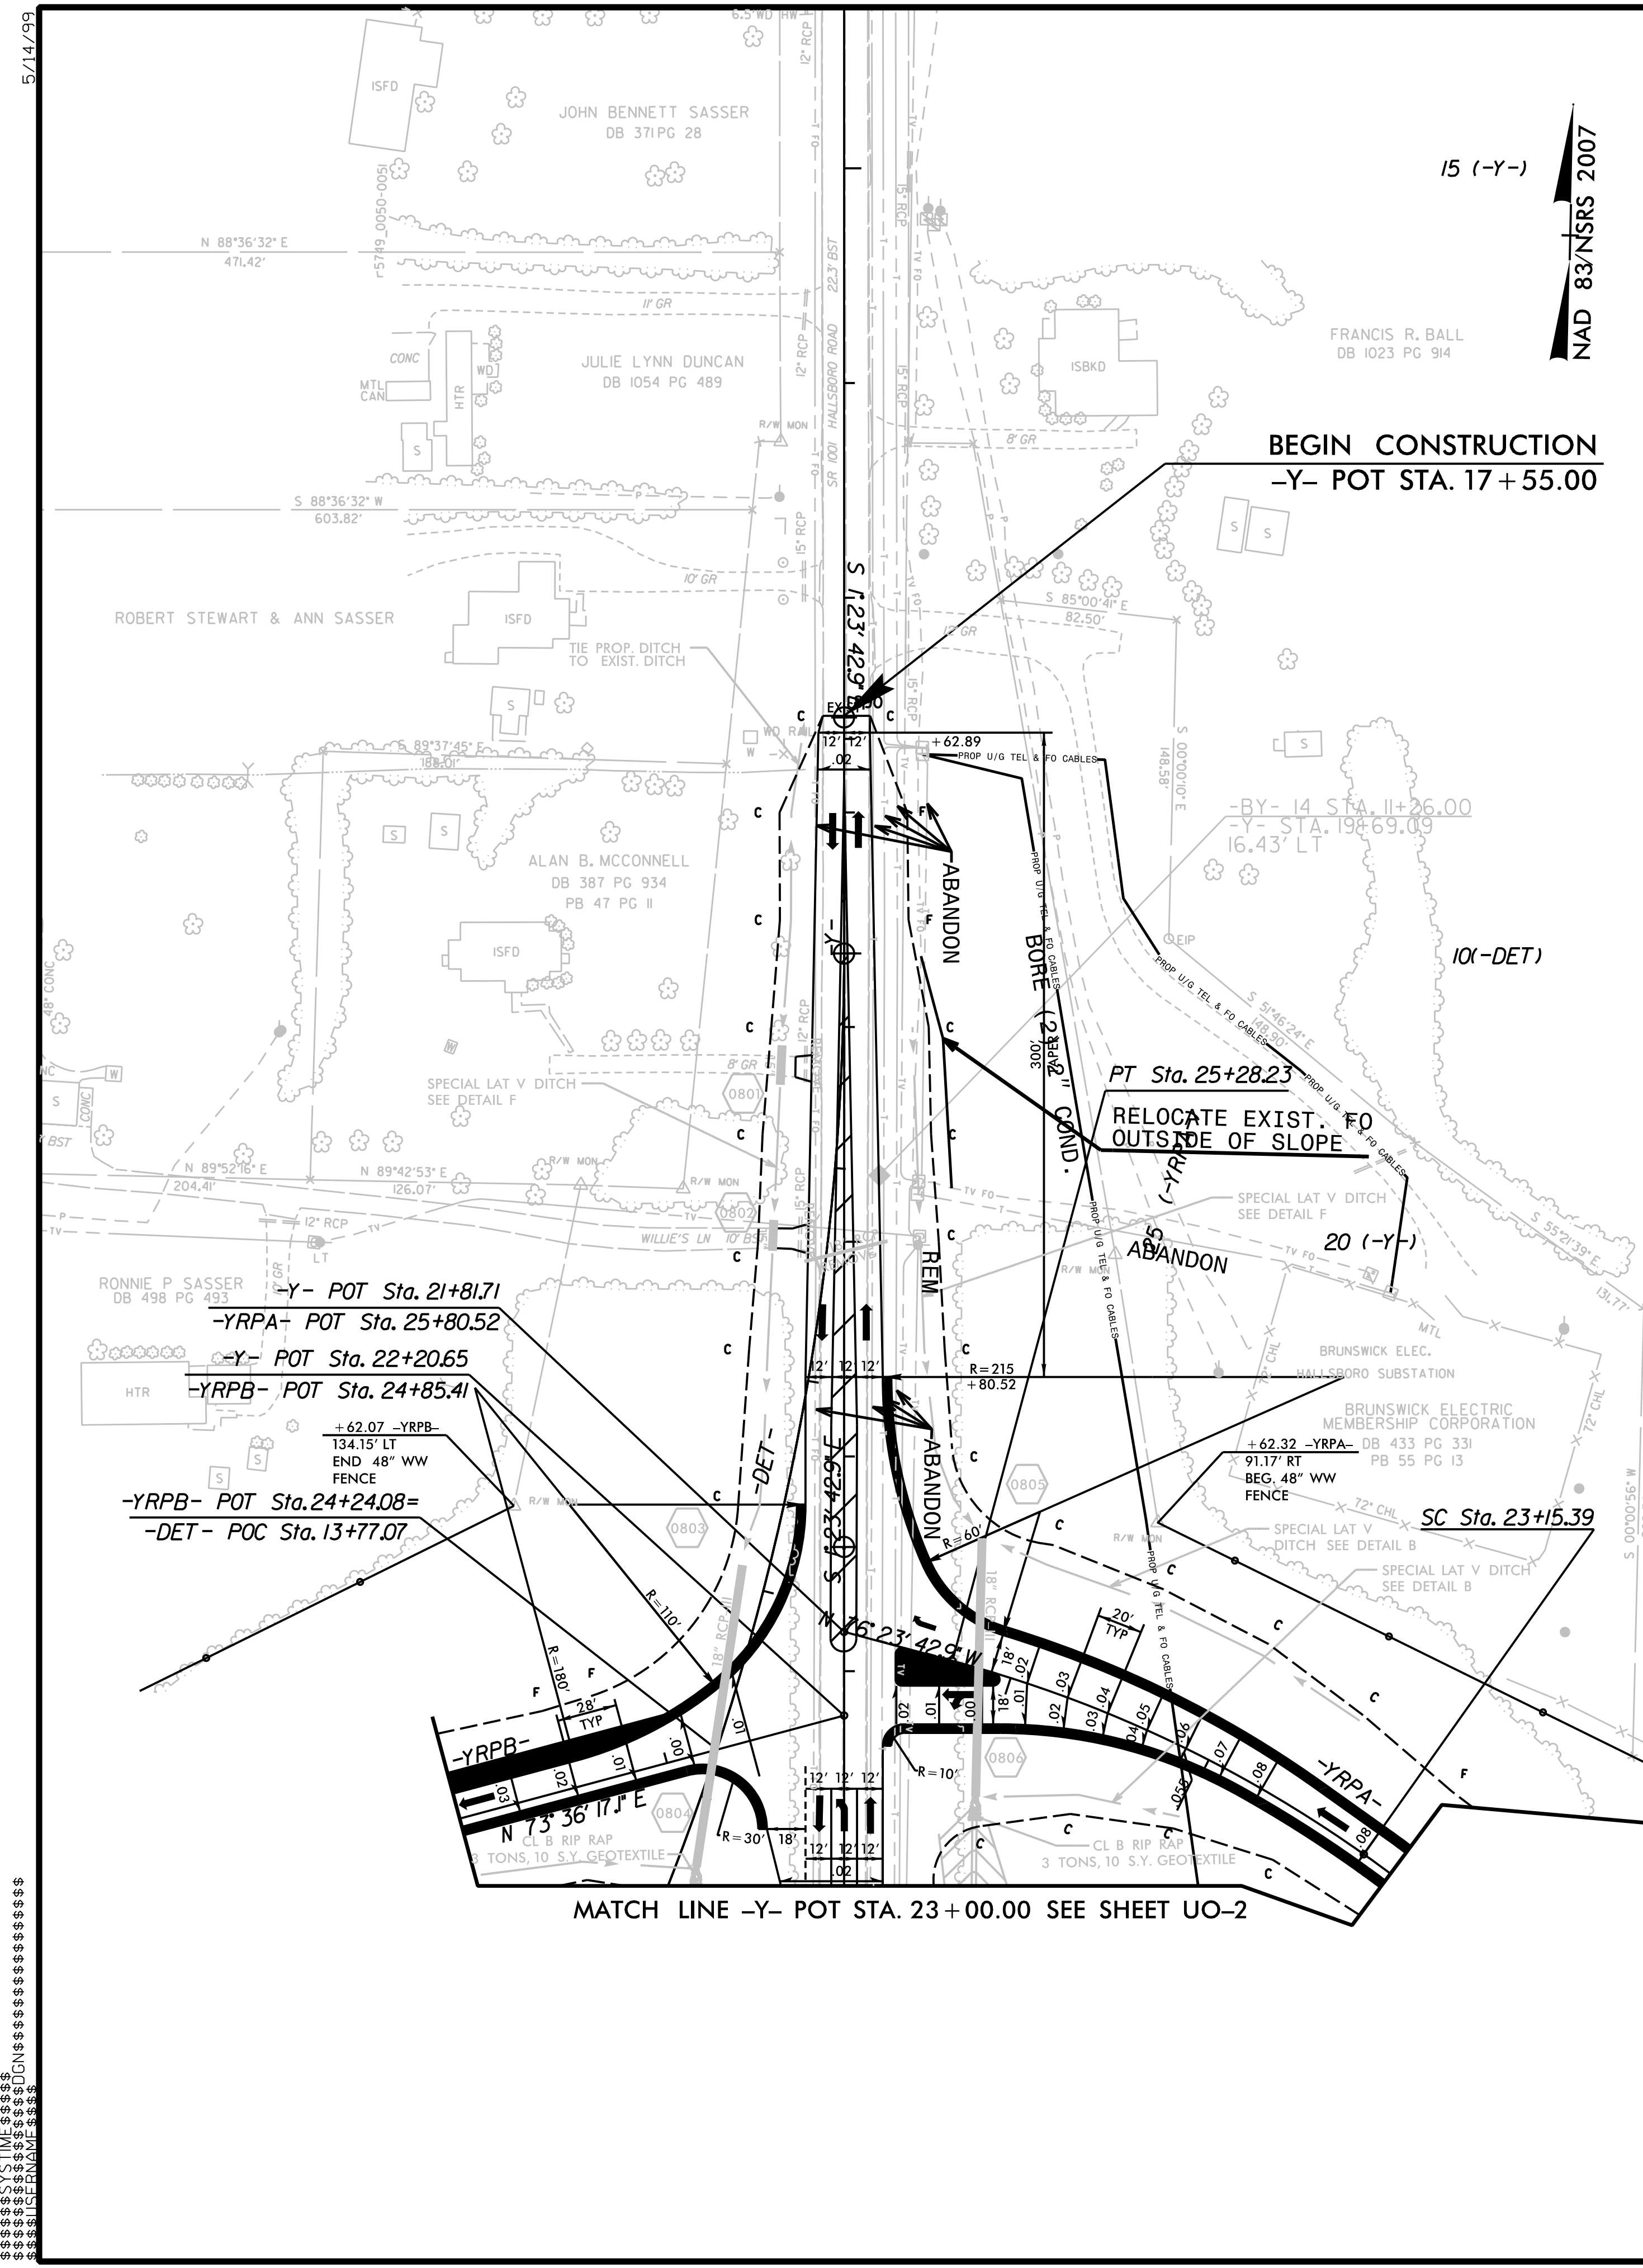

5/14/09

SYTIME

15 (-Y-)

NAD 83/NSRS 2007

NAD 83/NSRS 2007

BEGIN CONSTRUCTION
-Y- POT STA. 17+55.00

END CONSTRUCTION
-Y- POT STA. 42+00.00

-Y- POT Sta. 21+81.71

-YRPA- POT Sta. 25+80.52

-Y- POT Sta. 22+20.65

-YRPB- POT Sta. 24+85.41

+62.07 -YRPB-
134.15' LT
END 48" WW
FENCE

-YRPB- POT Sta. 24+24.08=

-DET- POC Sta. 13+77.07

PT Sta. 25+28.23

RELOCATE EXIST. FO
OUTSIDE OF SLOPE

MATCH LINE -Y- POT STA. 23+00.00 SEE SHEET UO-2

MATCH LINE -Y- POT STA. 38+50.00 SEE SHEET UO-2

-BY- 17 STA. 33+61.57
-Y- STA. 42+04.37
19.50' LT