


6/23/16

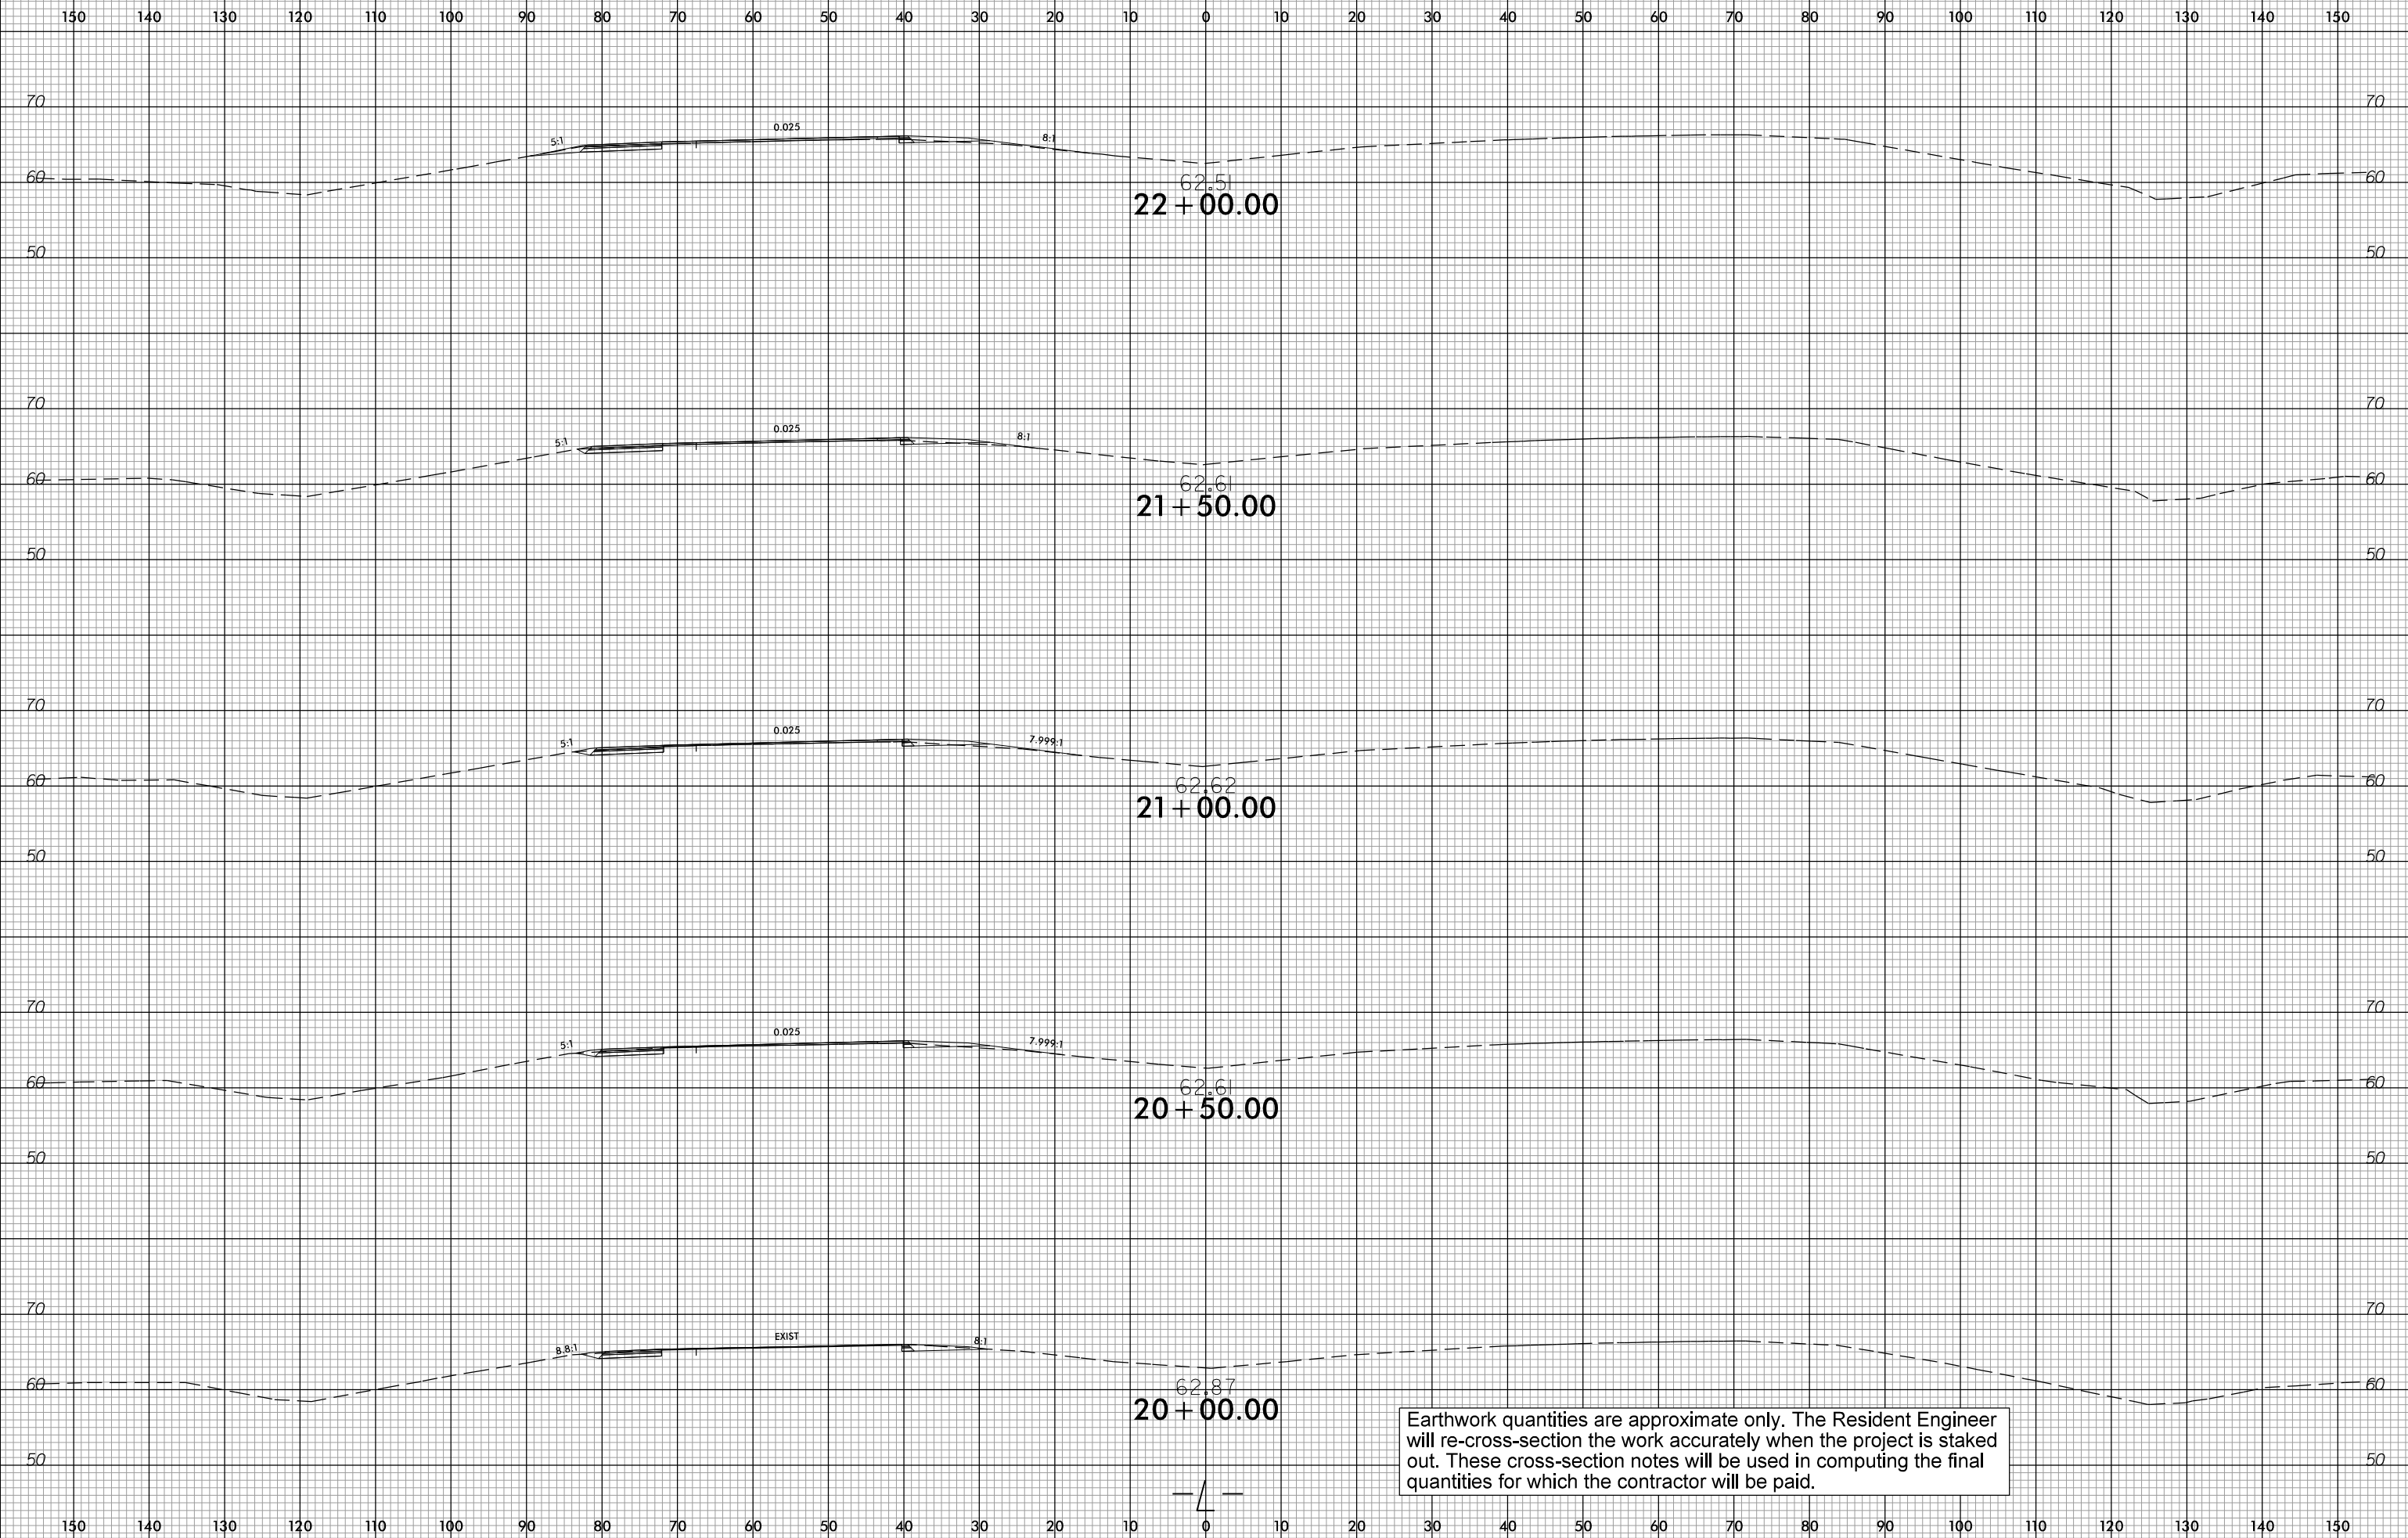

Earthwork quantities are approximate only. The Resident Engineer will re-cross-section the work accurately when the project is staked out. These cross-section notes will be used in computing the final quantities for which the contractor will be paid.

invalid expression
 user:CONRADAM
 i:\d\23410\A\5749_r.dwg_xpl.dgn