


6/23/16

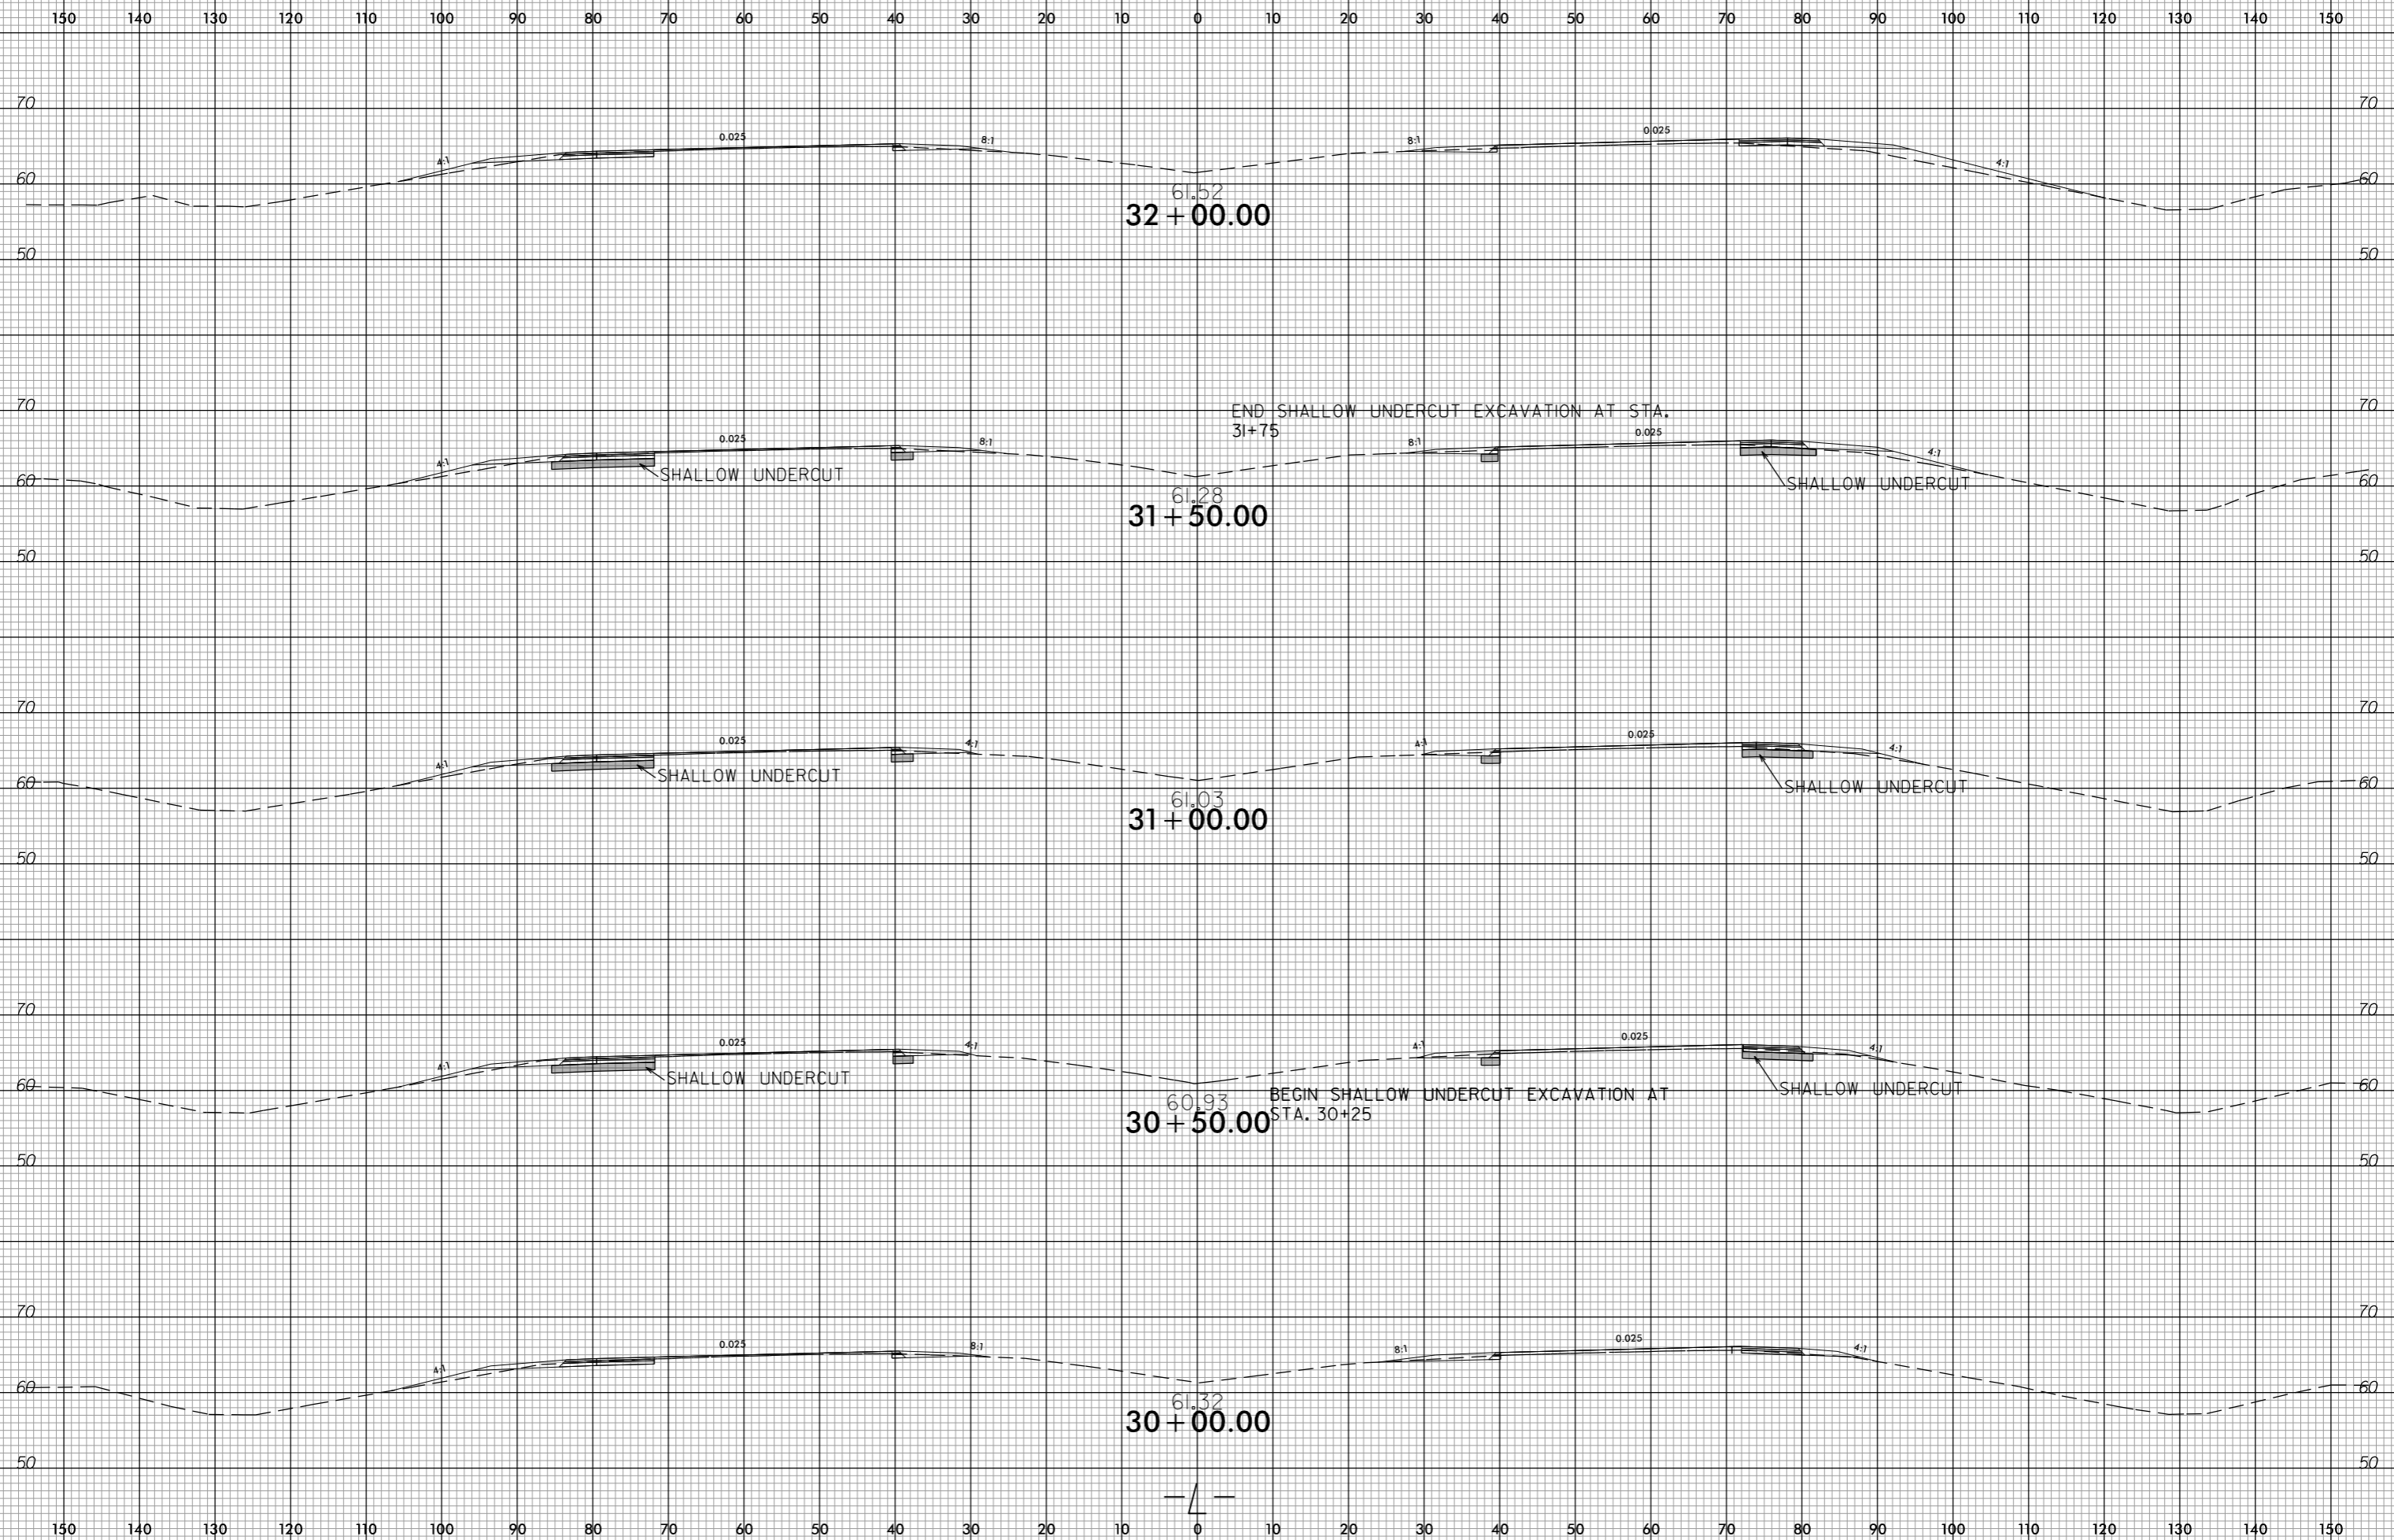

invalid expression
i:\2014\05\16\5749_rdy_xp1.L.dgn
USER: CONRADAM