


6/23/16

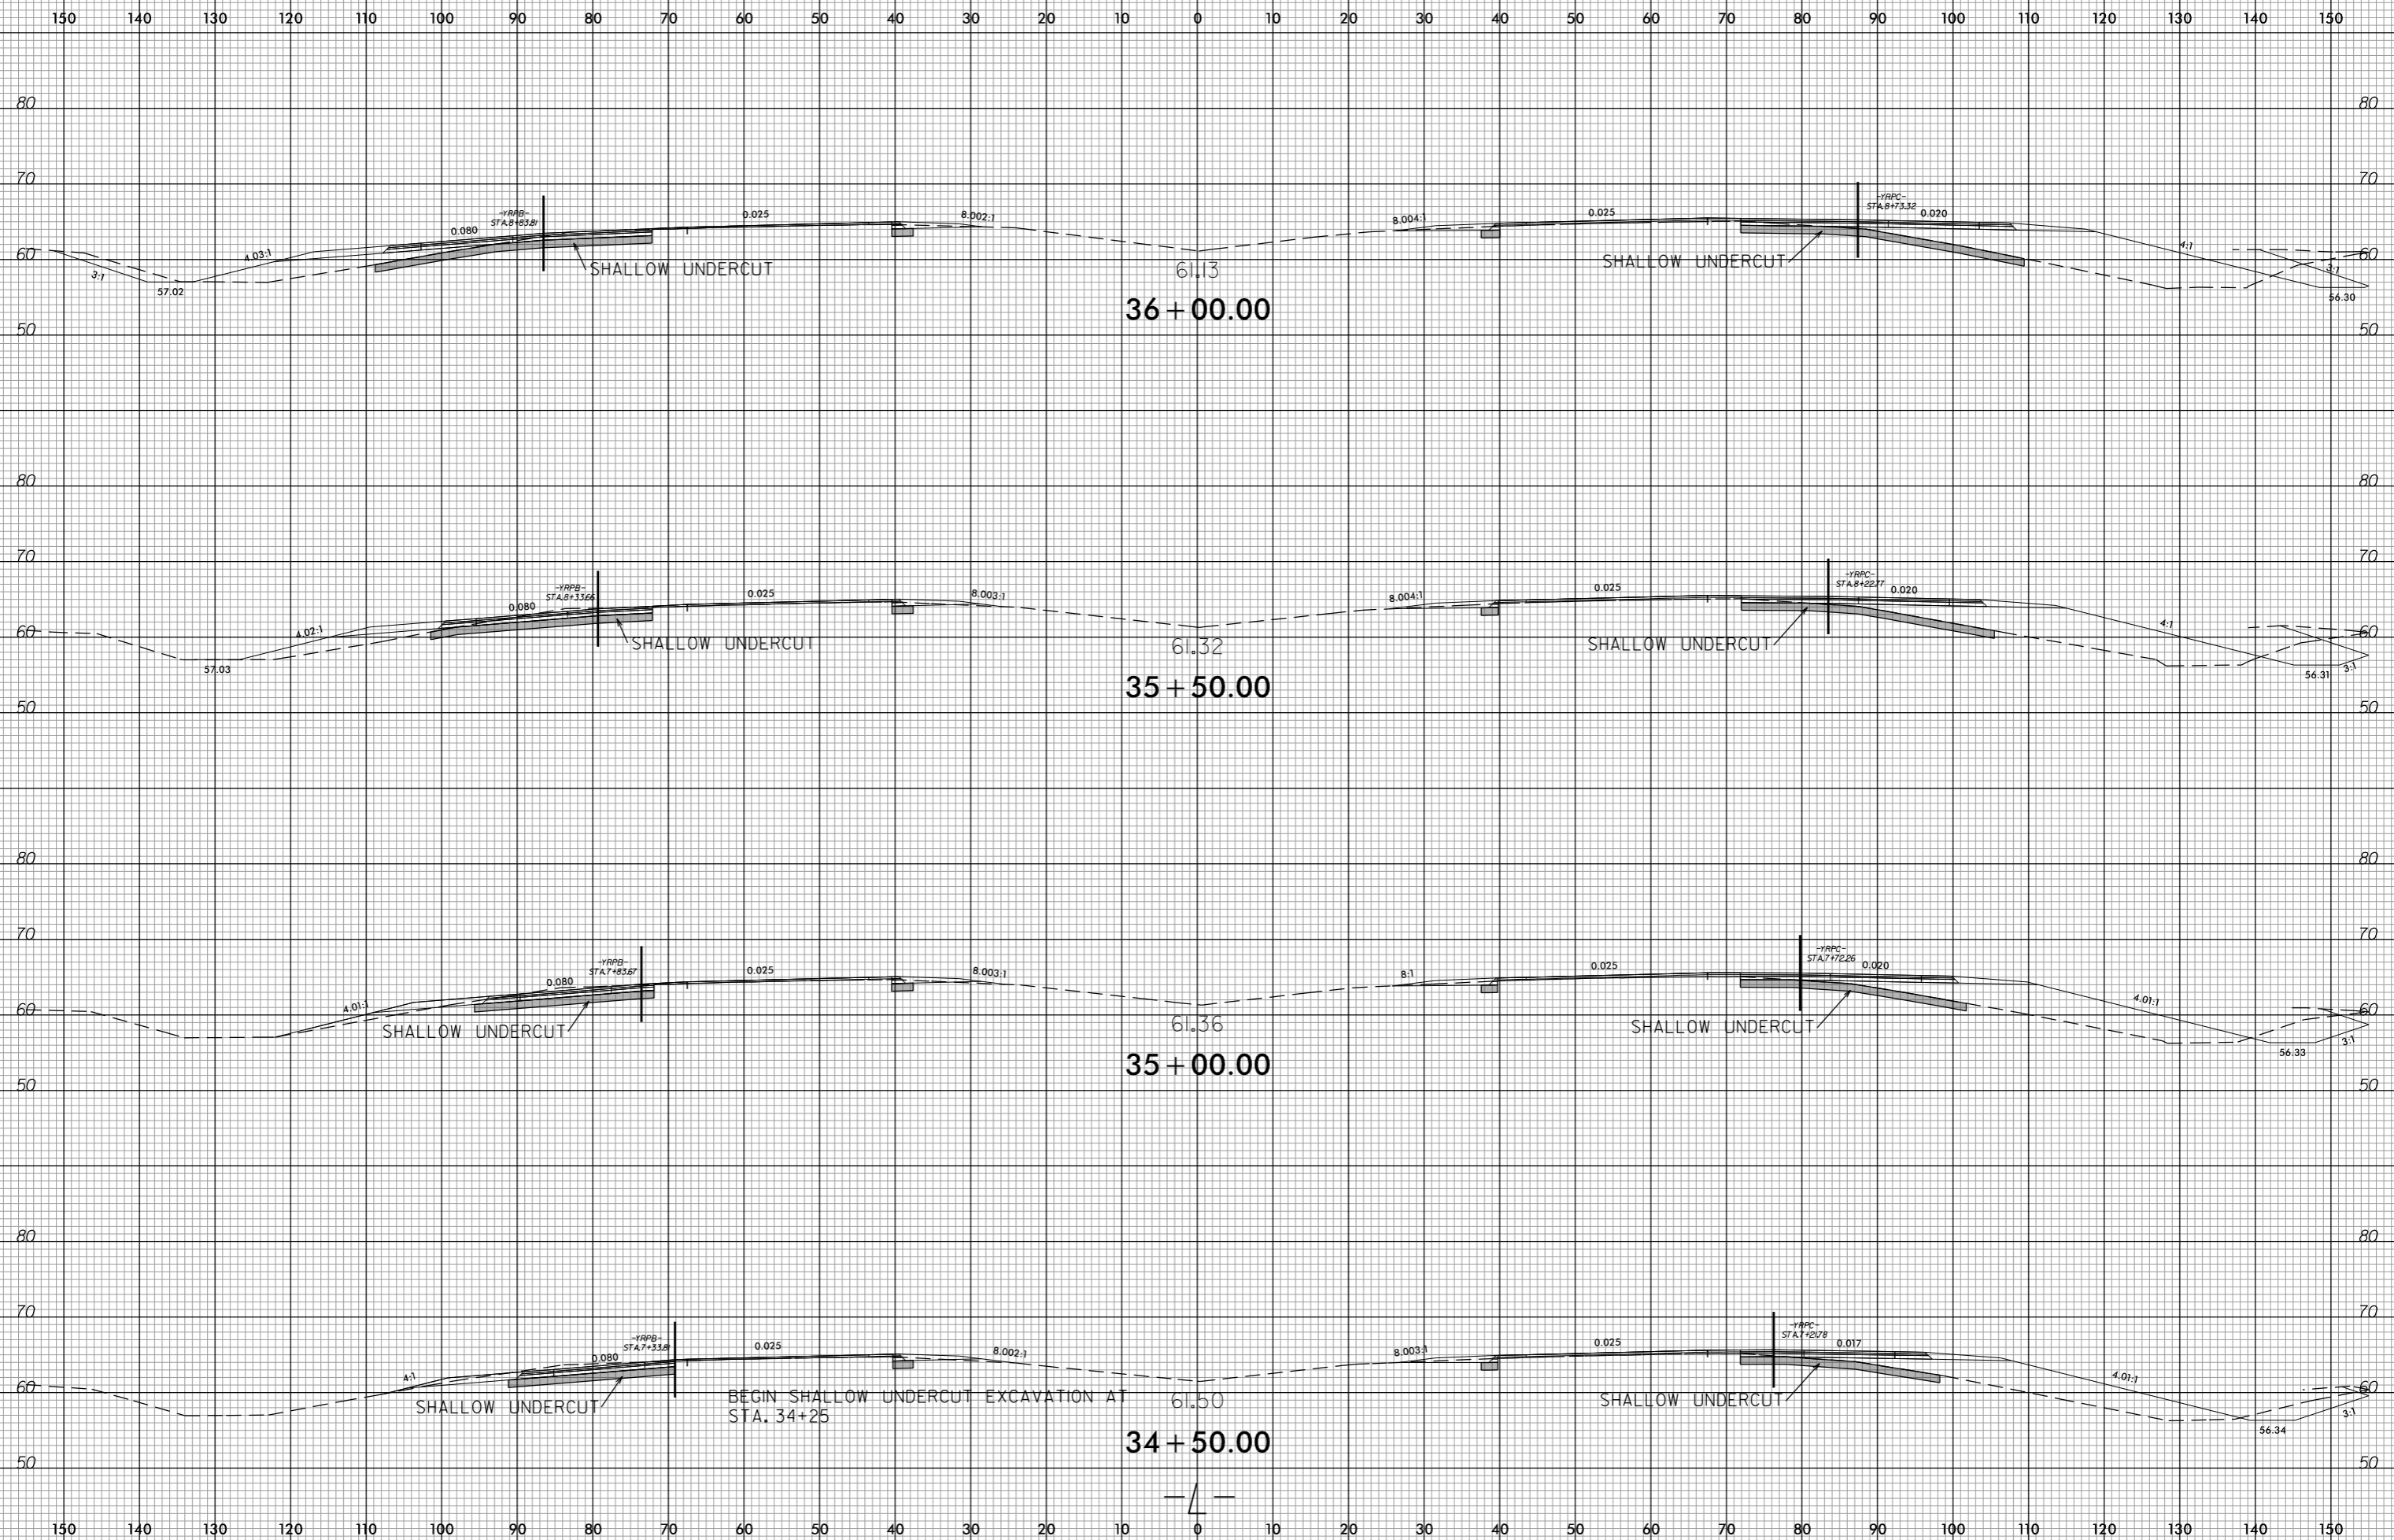

invalid expression
i:\2014\05\16\5749\rdy_xp1.L.dgn
USER: CONRADJAM