


6/23/16

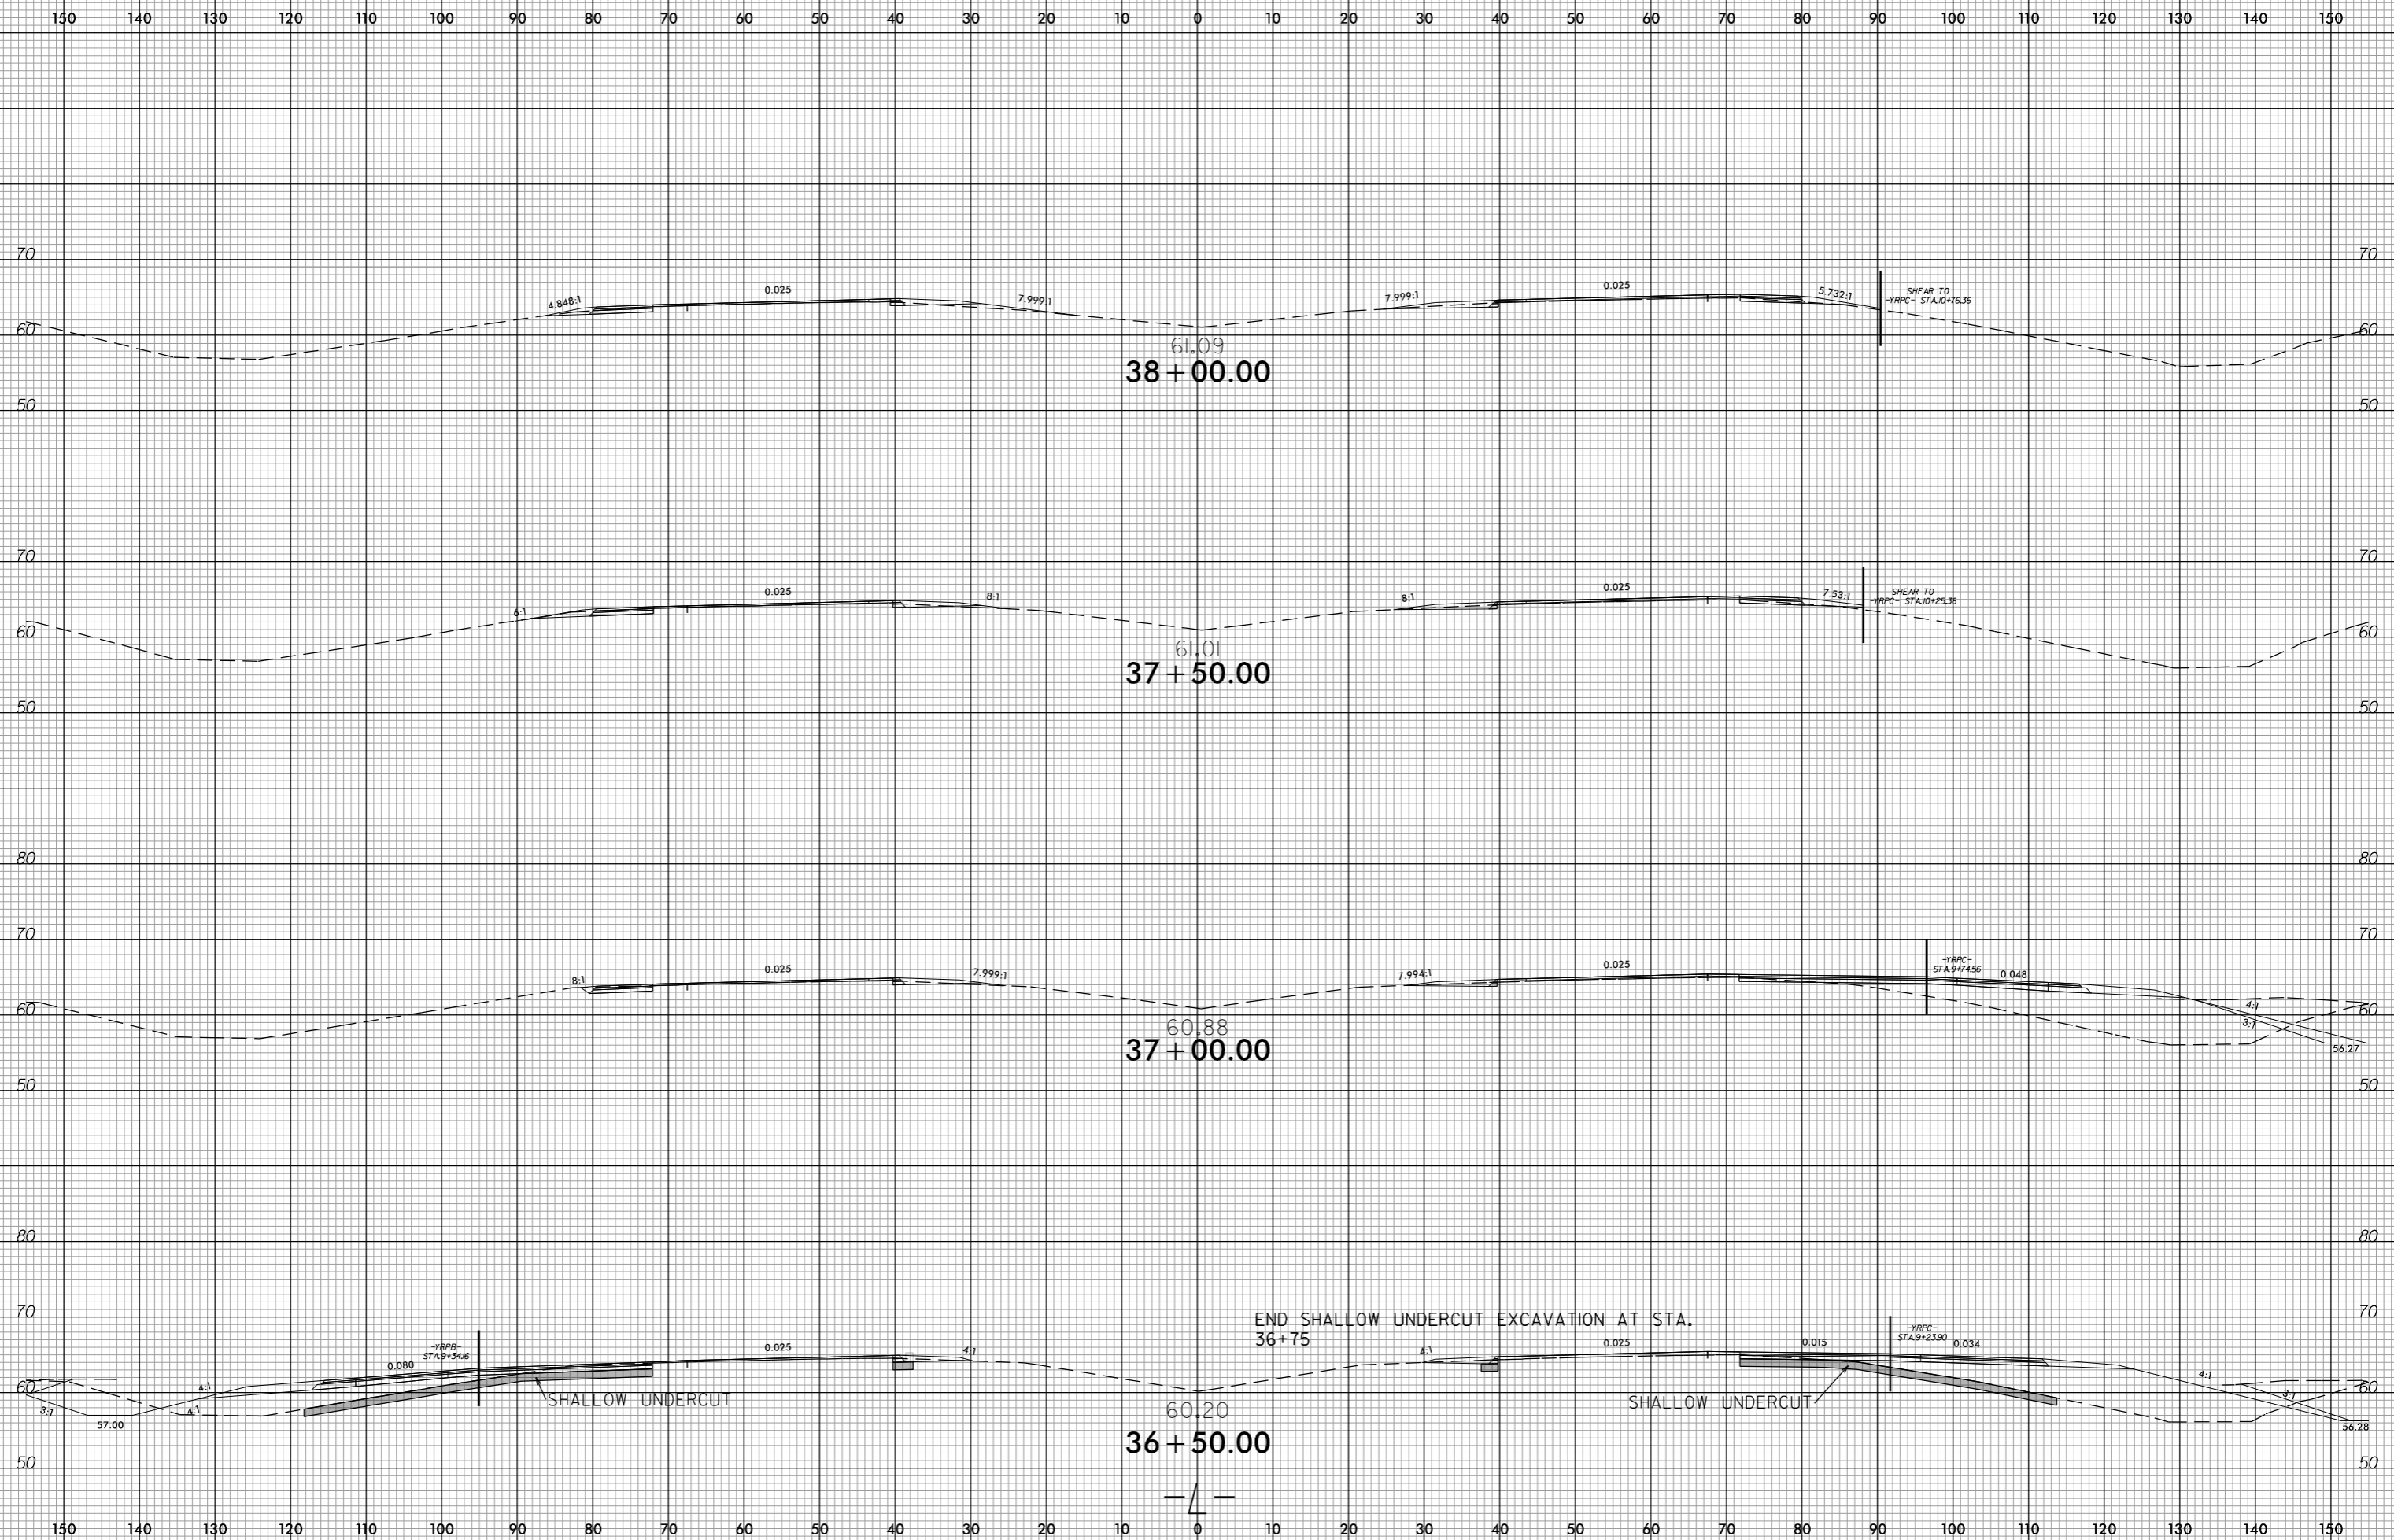

invalid expression  
i:\2014\09\165749\_rdy\_xp1.L.dgn  
USER: CONRADAM