


6/23/16

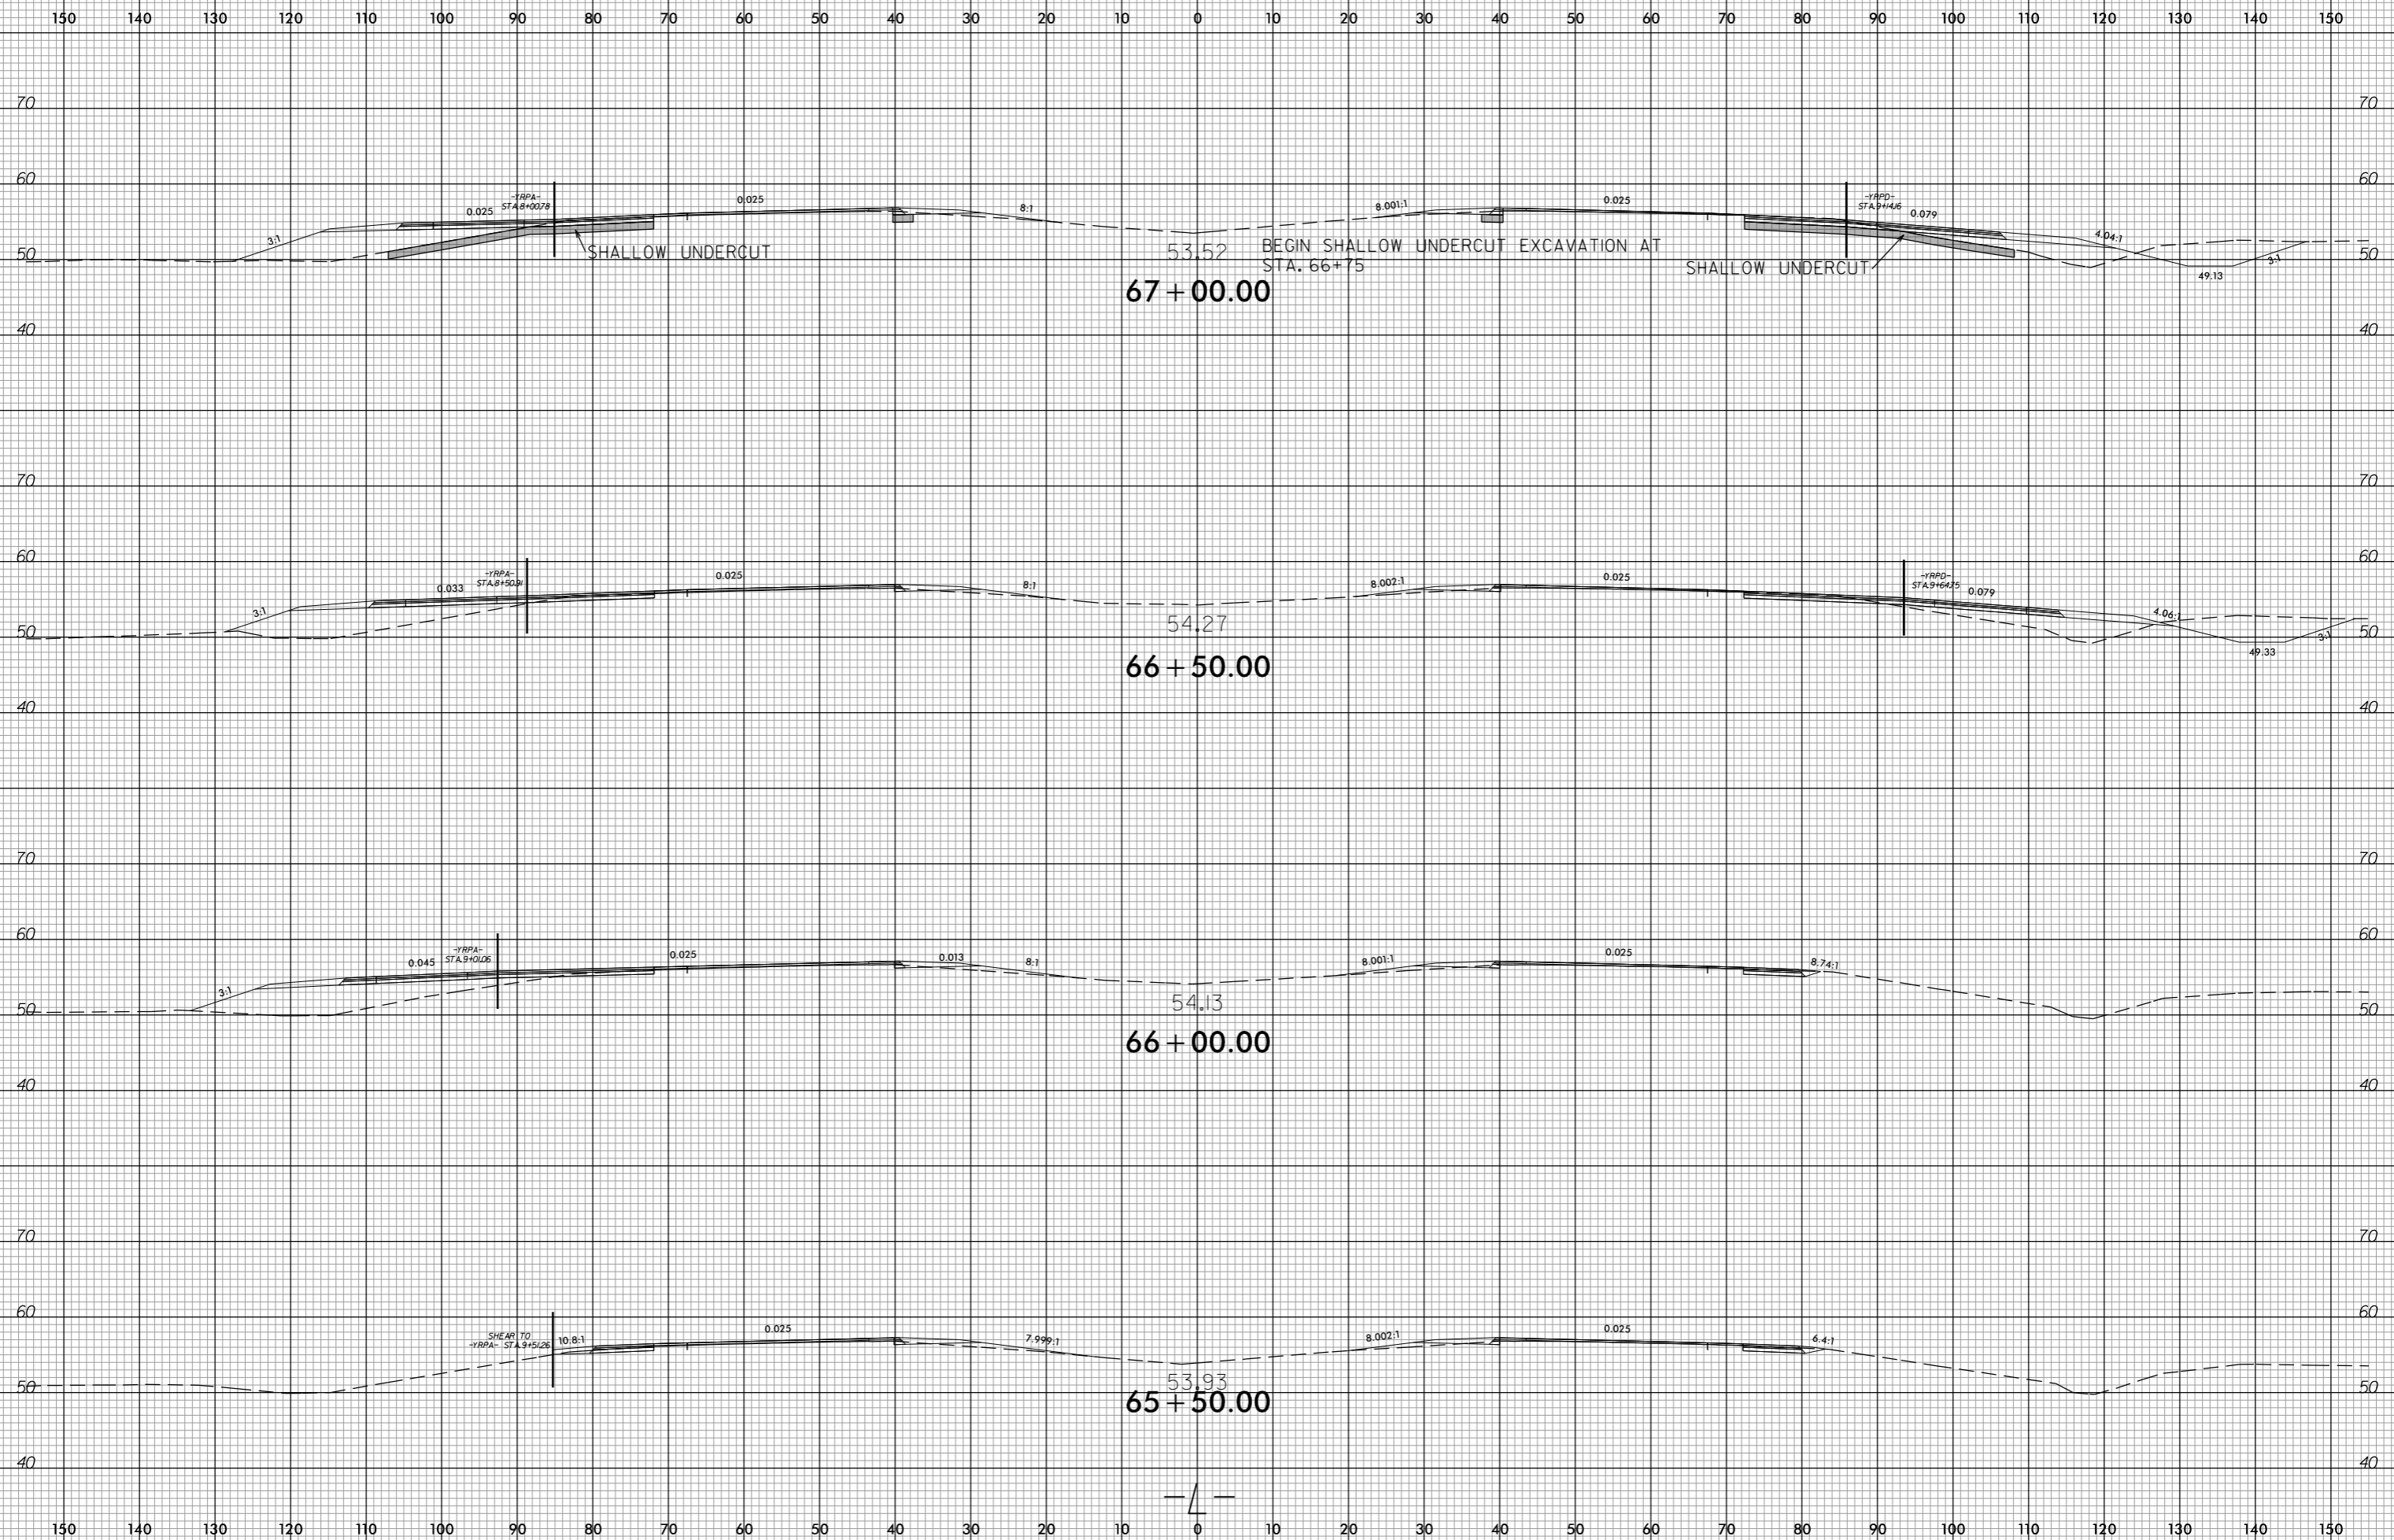

invalid expression  
i:\62314109\RP5749\_rdy\_xp1.L.dgn  
USER: CONRADAM