


6/23/16

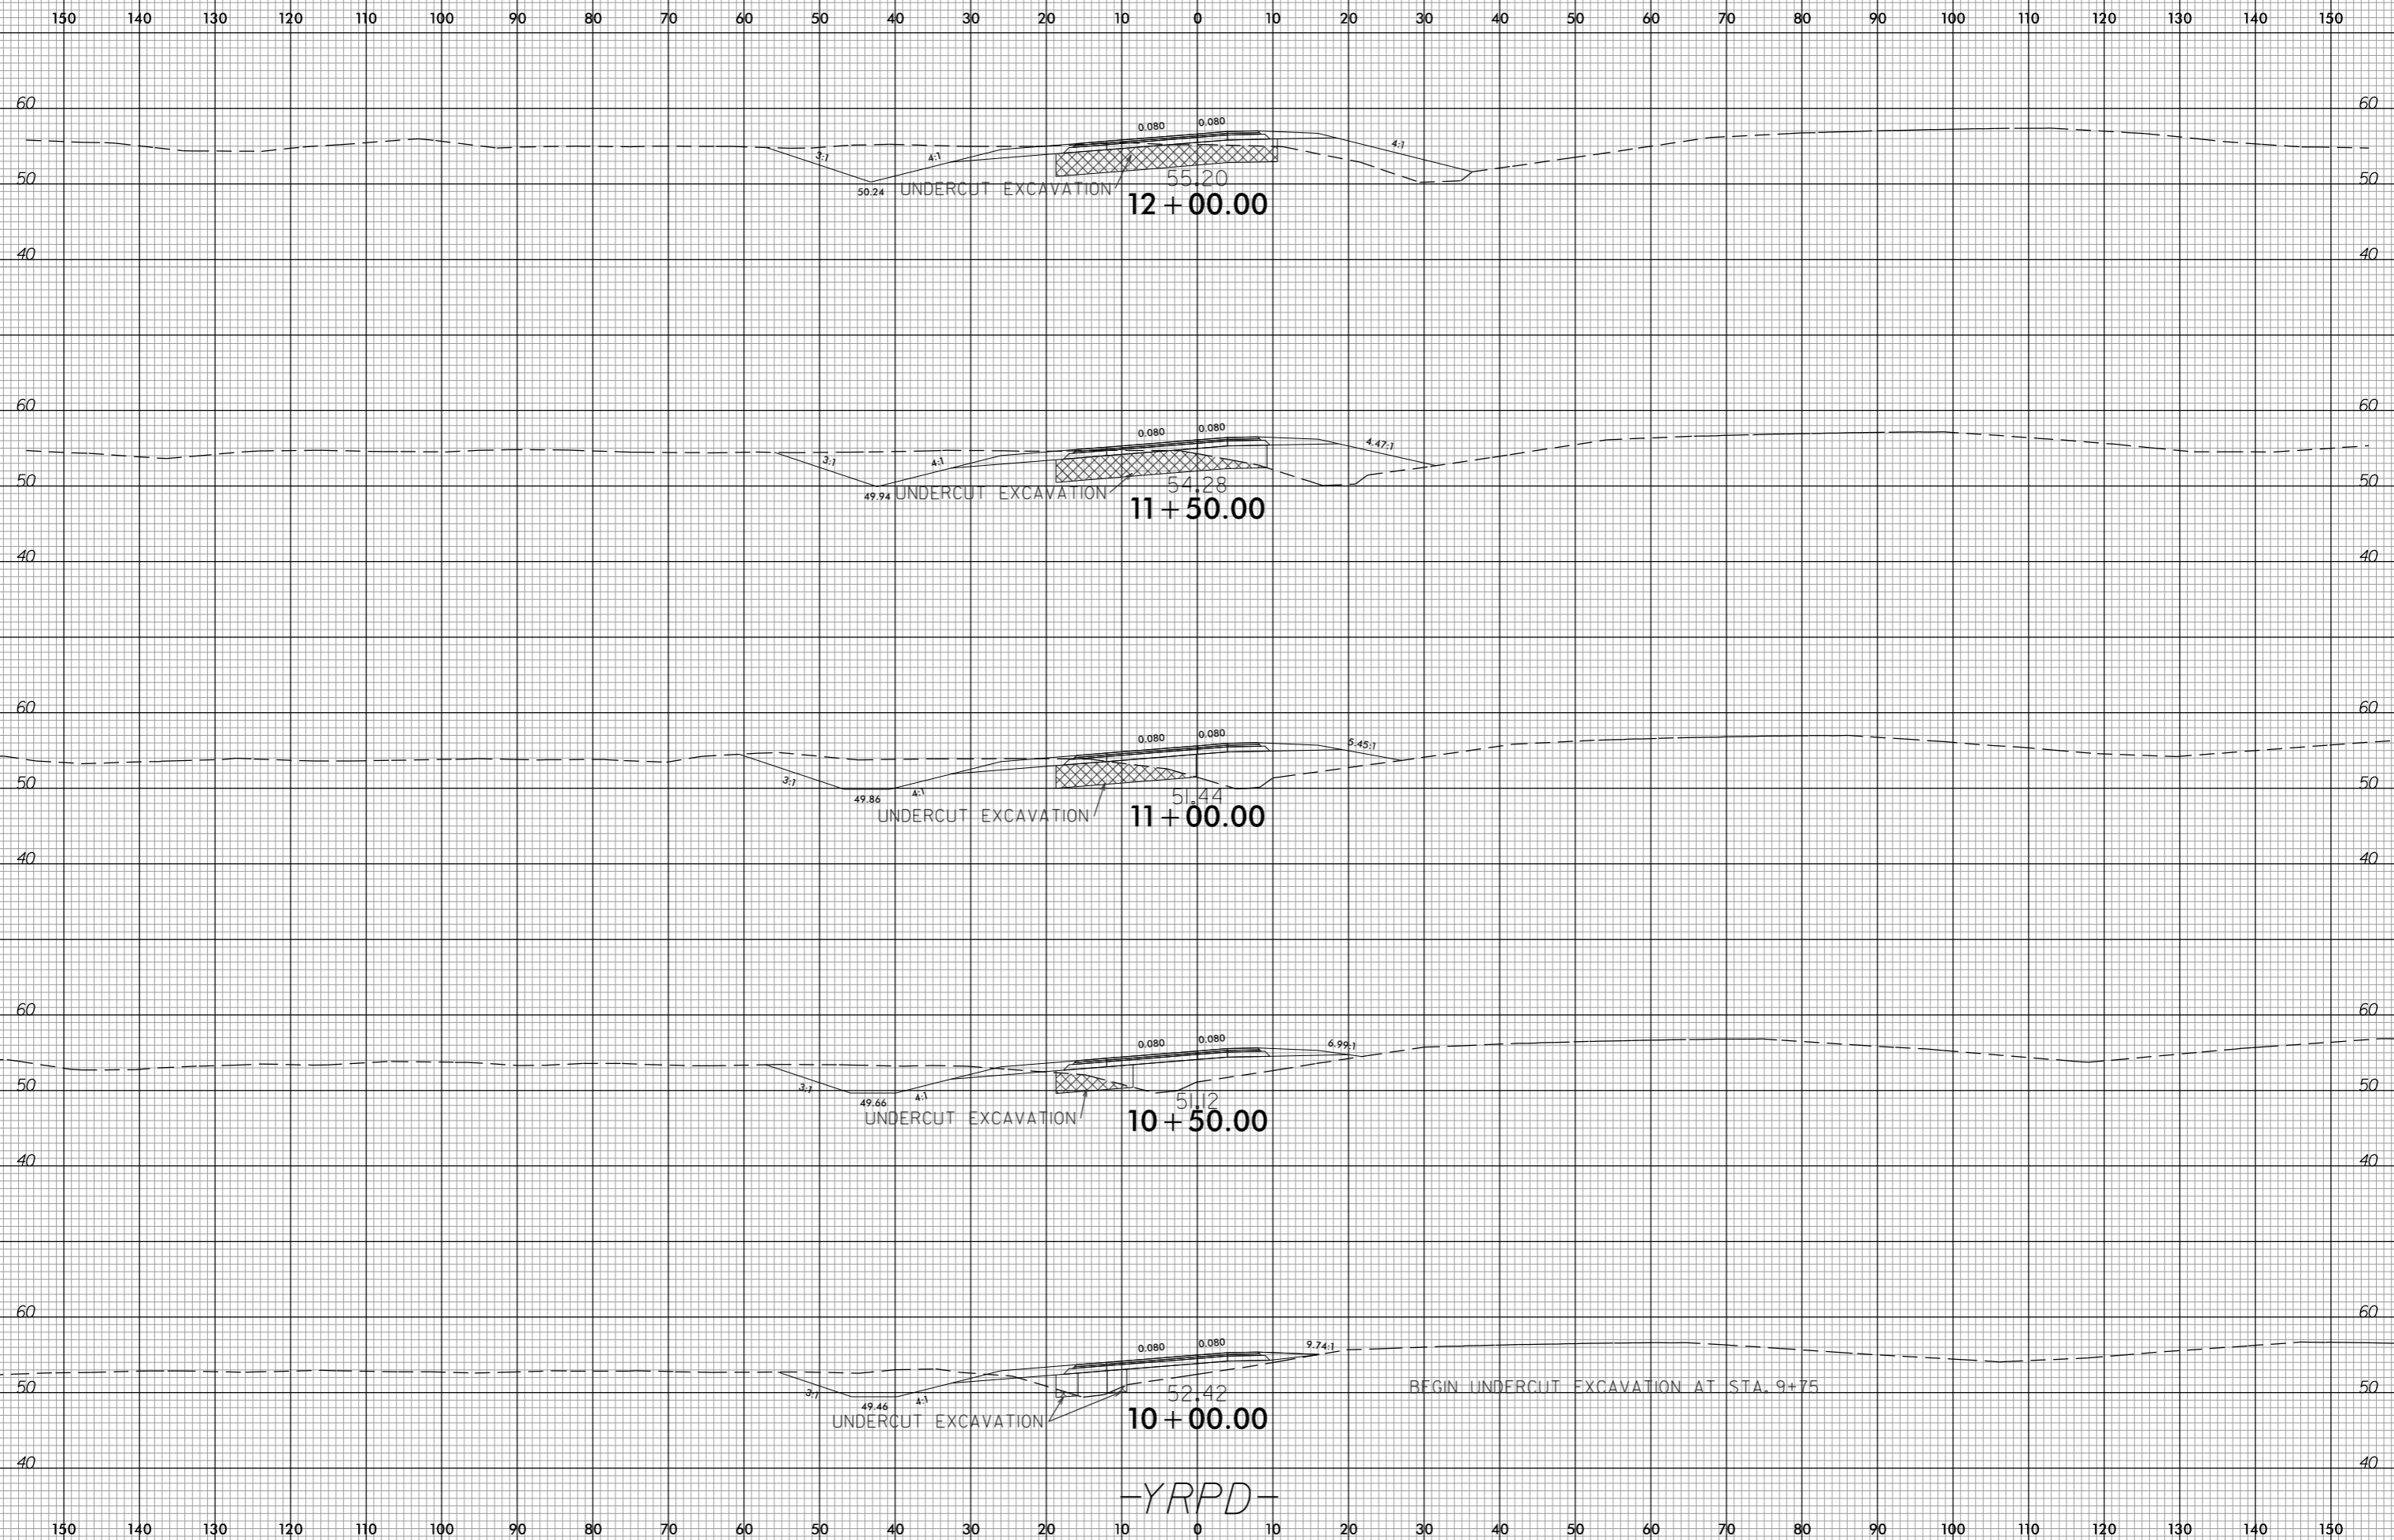

BEGIN UNDERCUT EXCAVATION AT STA. 9+75

-YRPD-

invalid expression
i:\R5749_rdp\4\XP1.YRPD.dgn
USER: CONRADJAM