


6/23/16

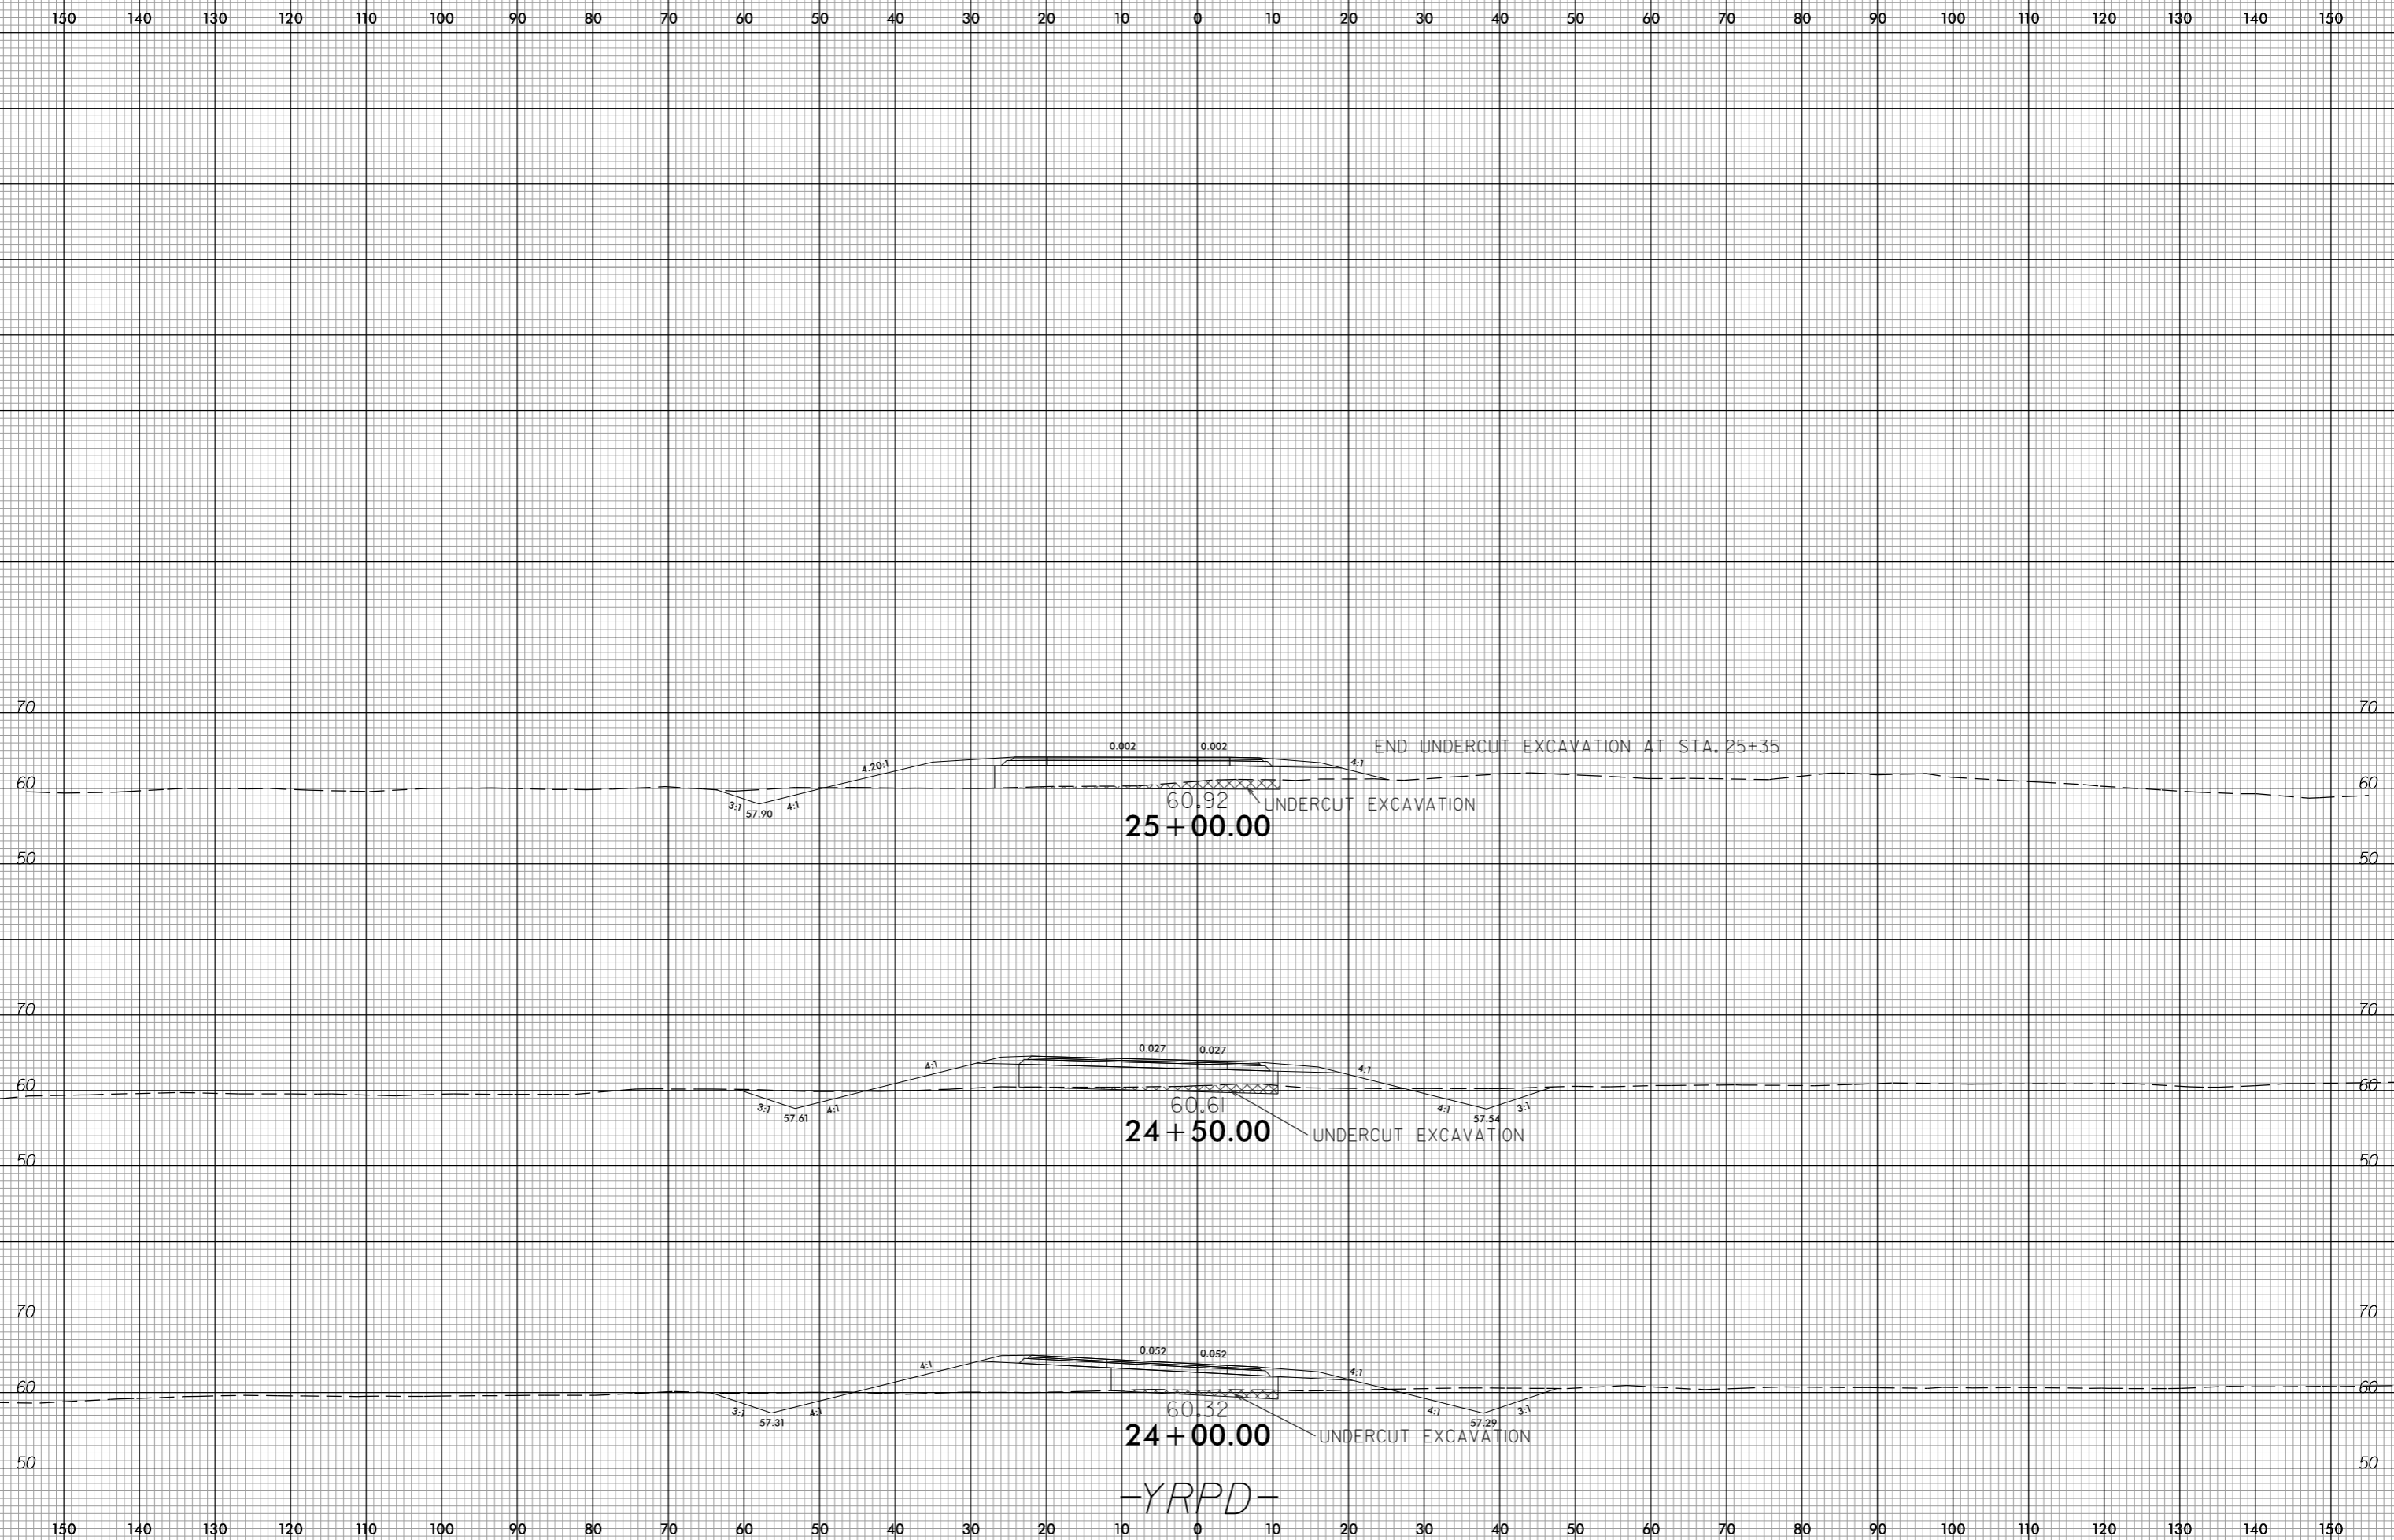

invalid expression
i:\R5749_rfd\exp1.YRPD.dgn
USER: CONRADJAM