


6/23/16

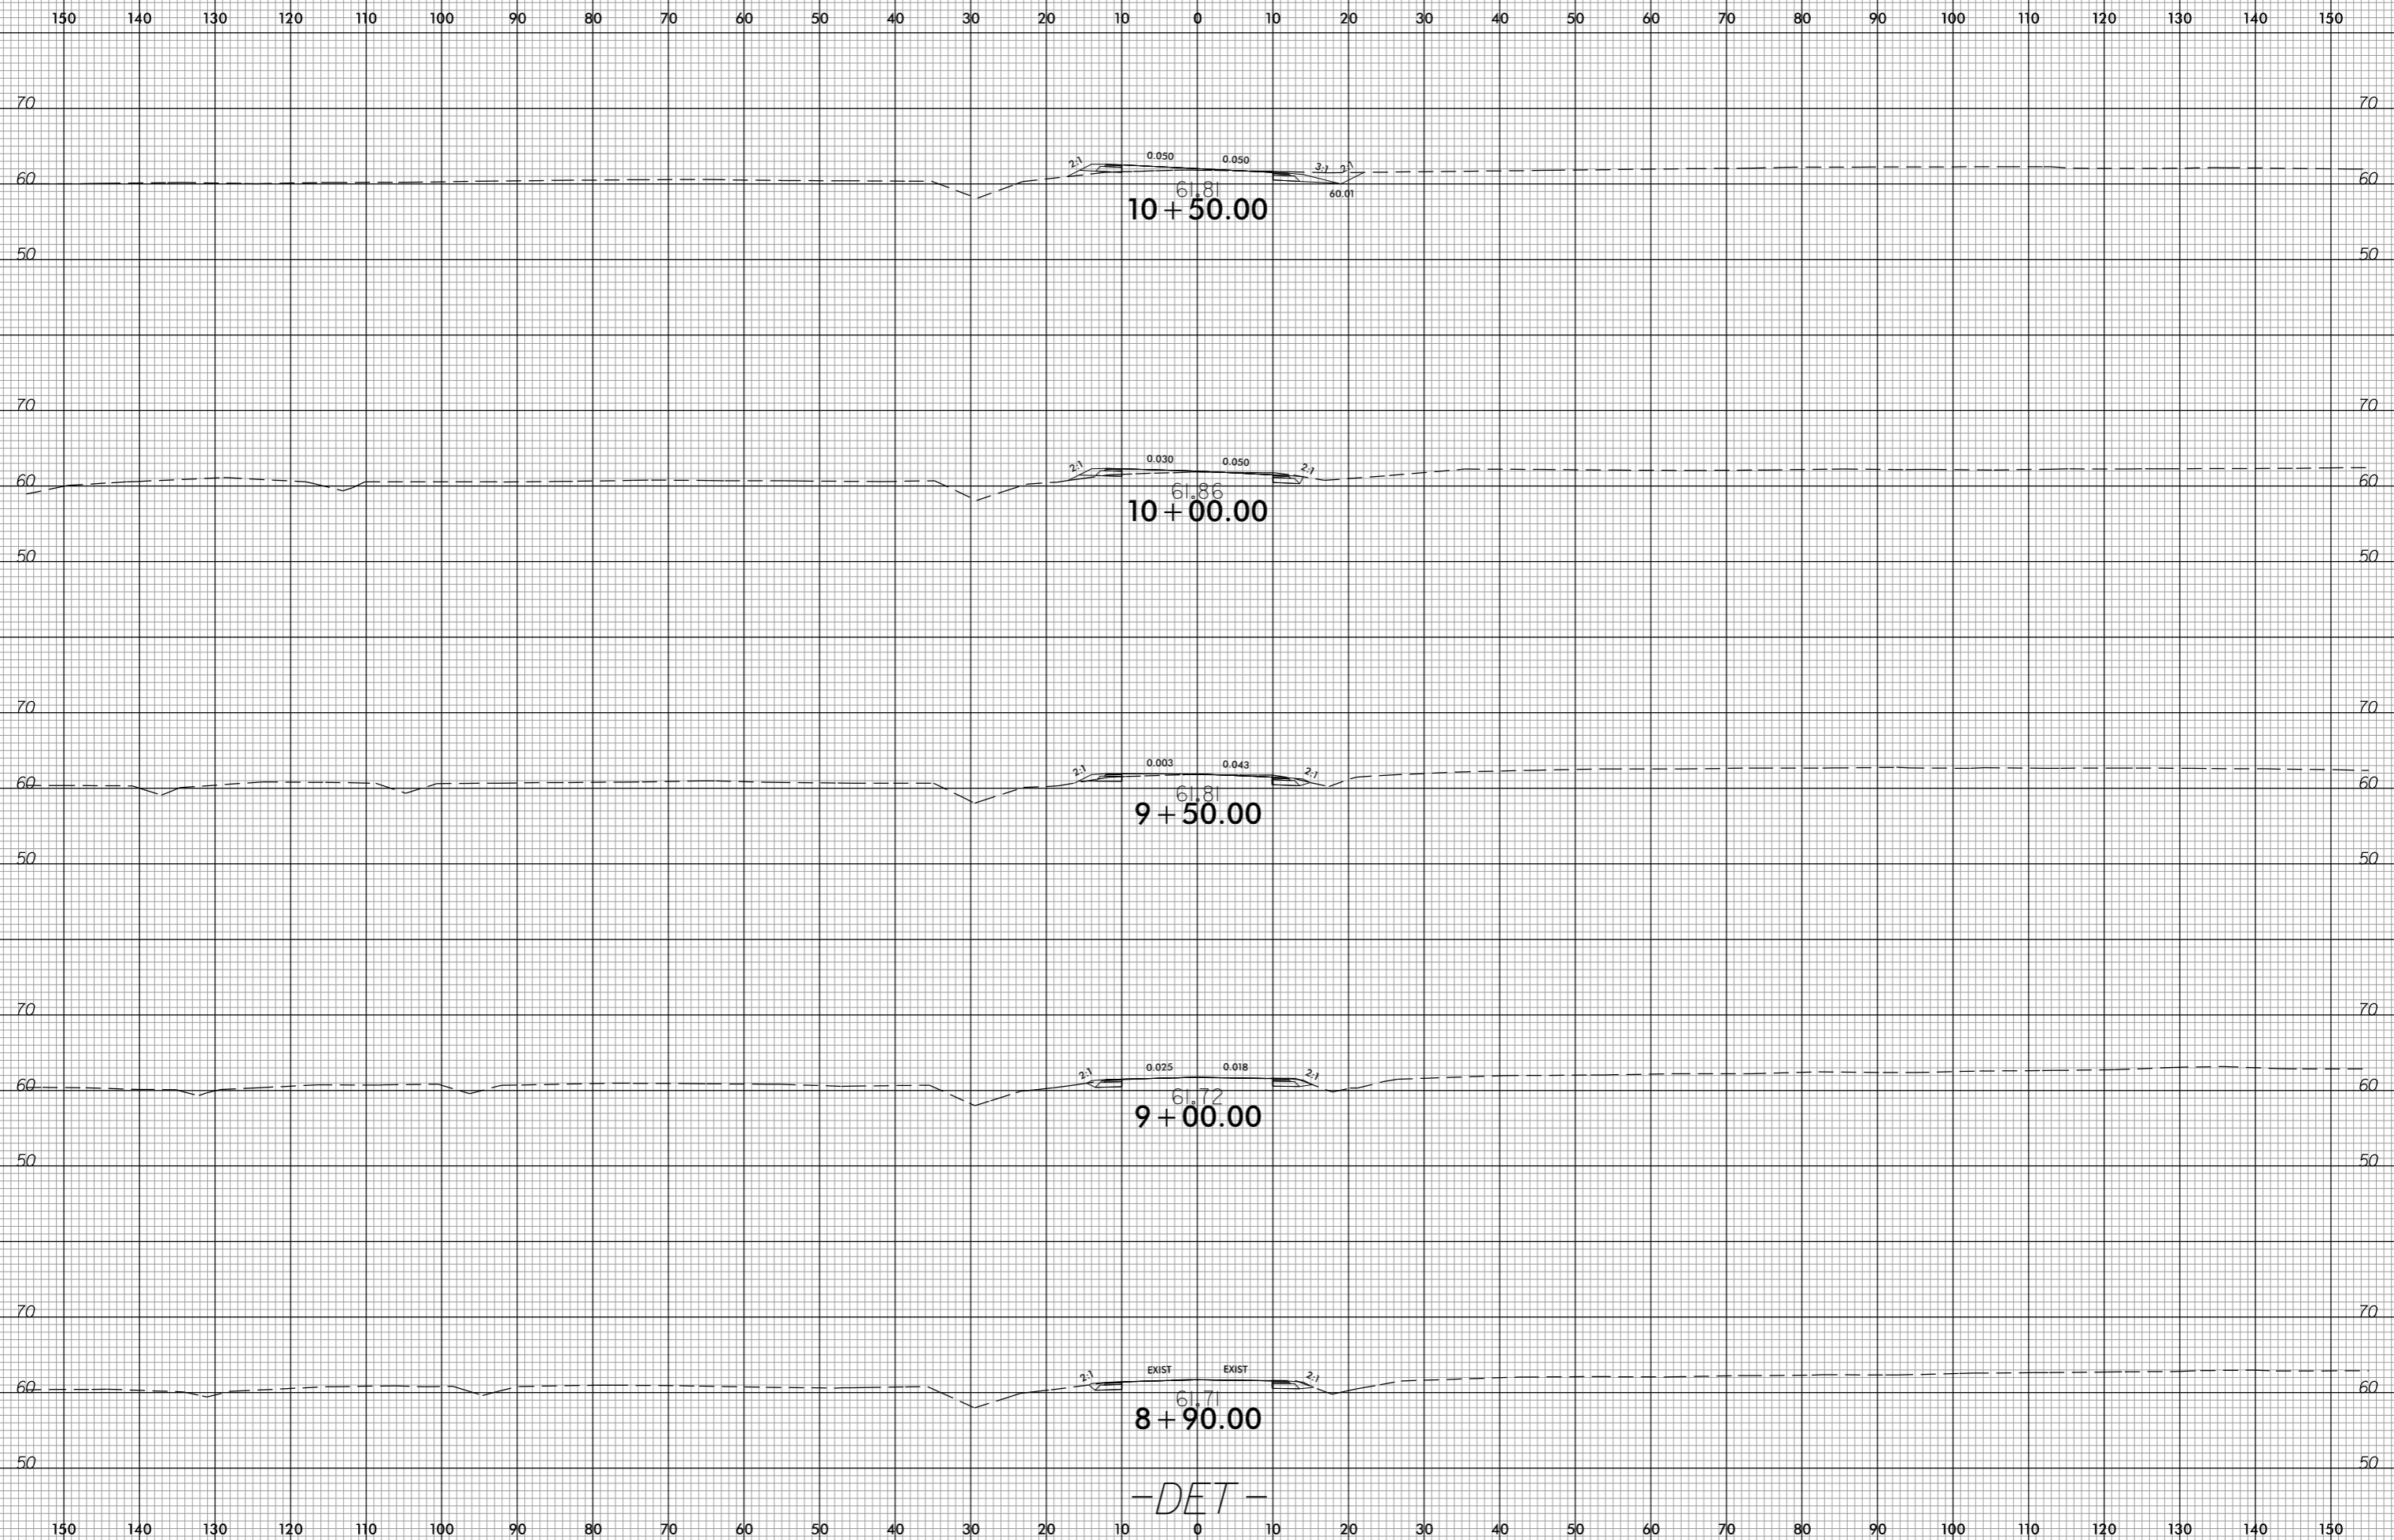

invalid expression  
i:\2014\05\165749\_rdy\_xp1\_DET.dgn  
USER: CONRADAM