
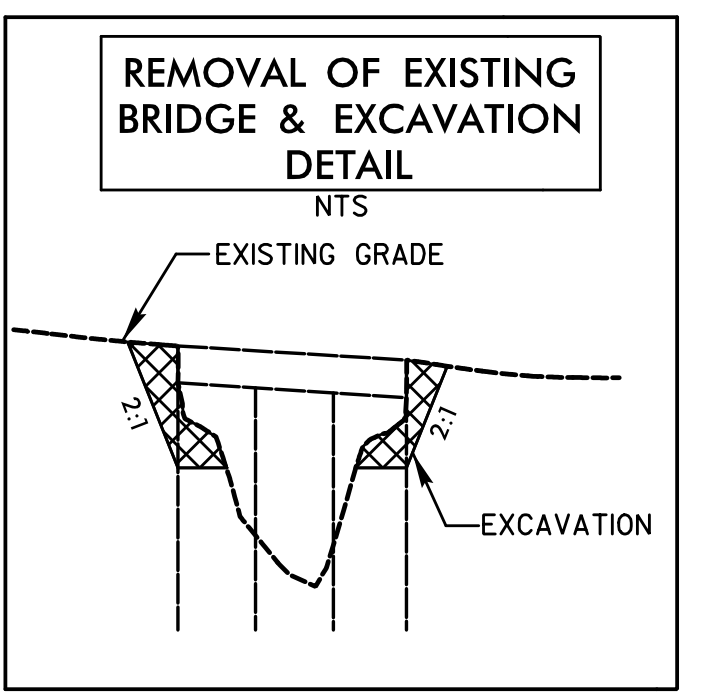
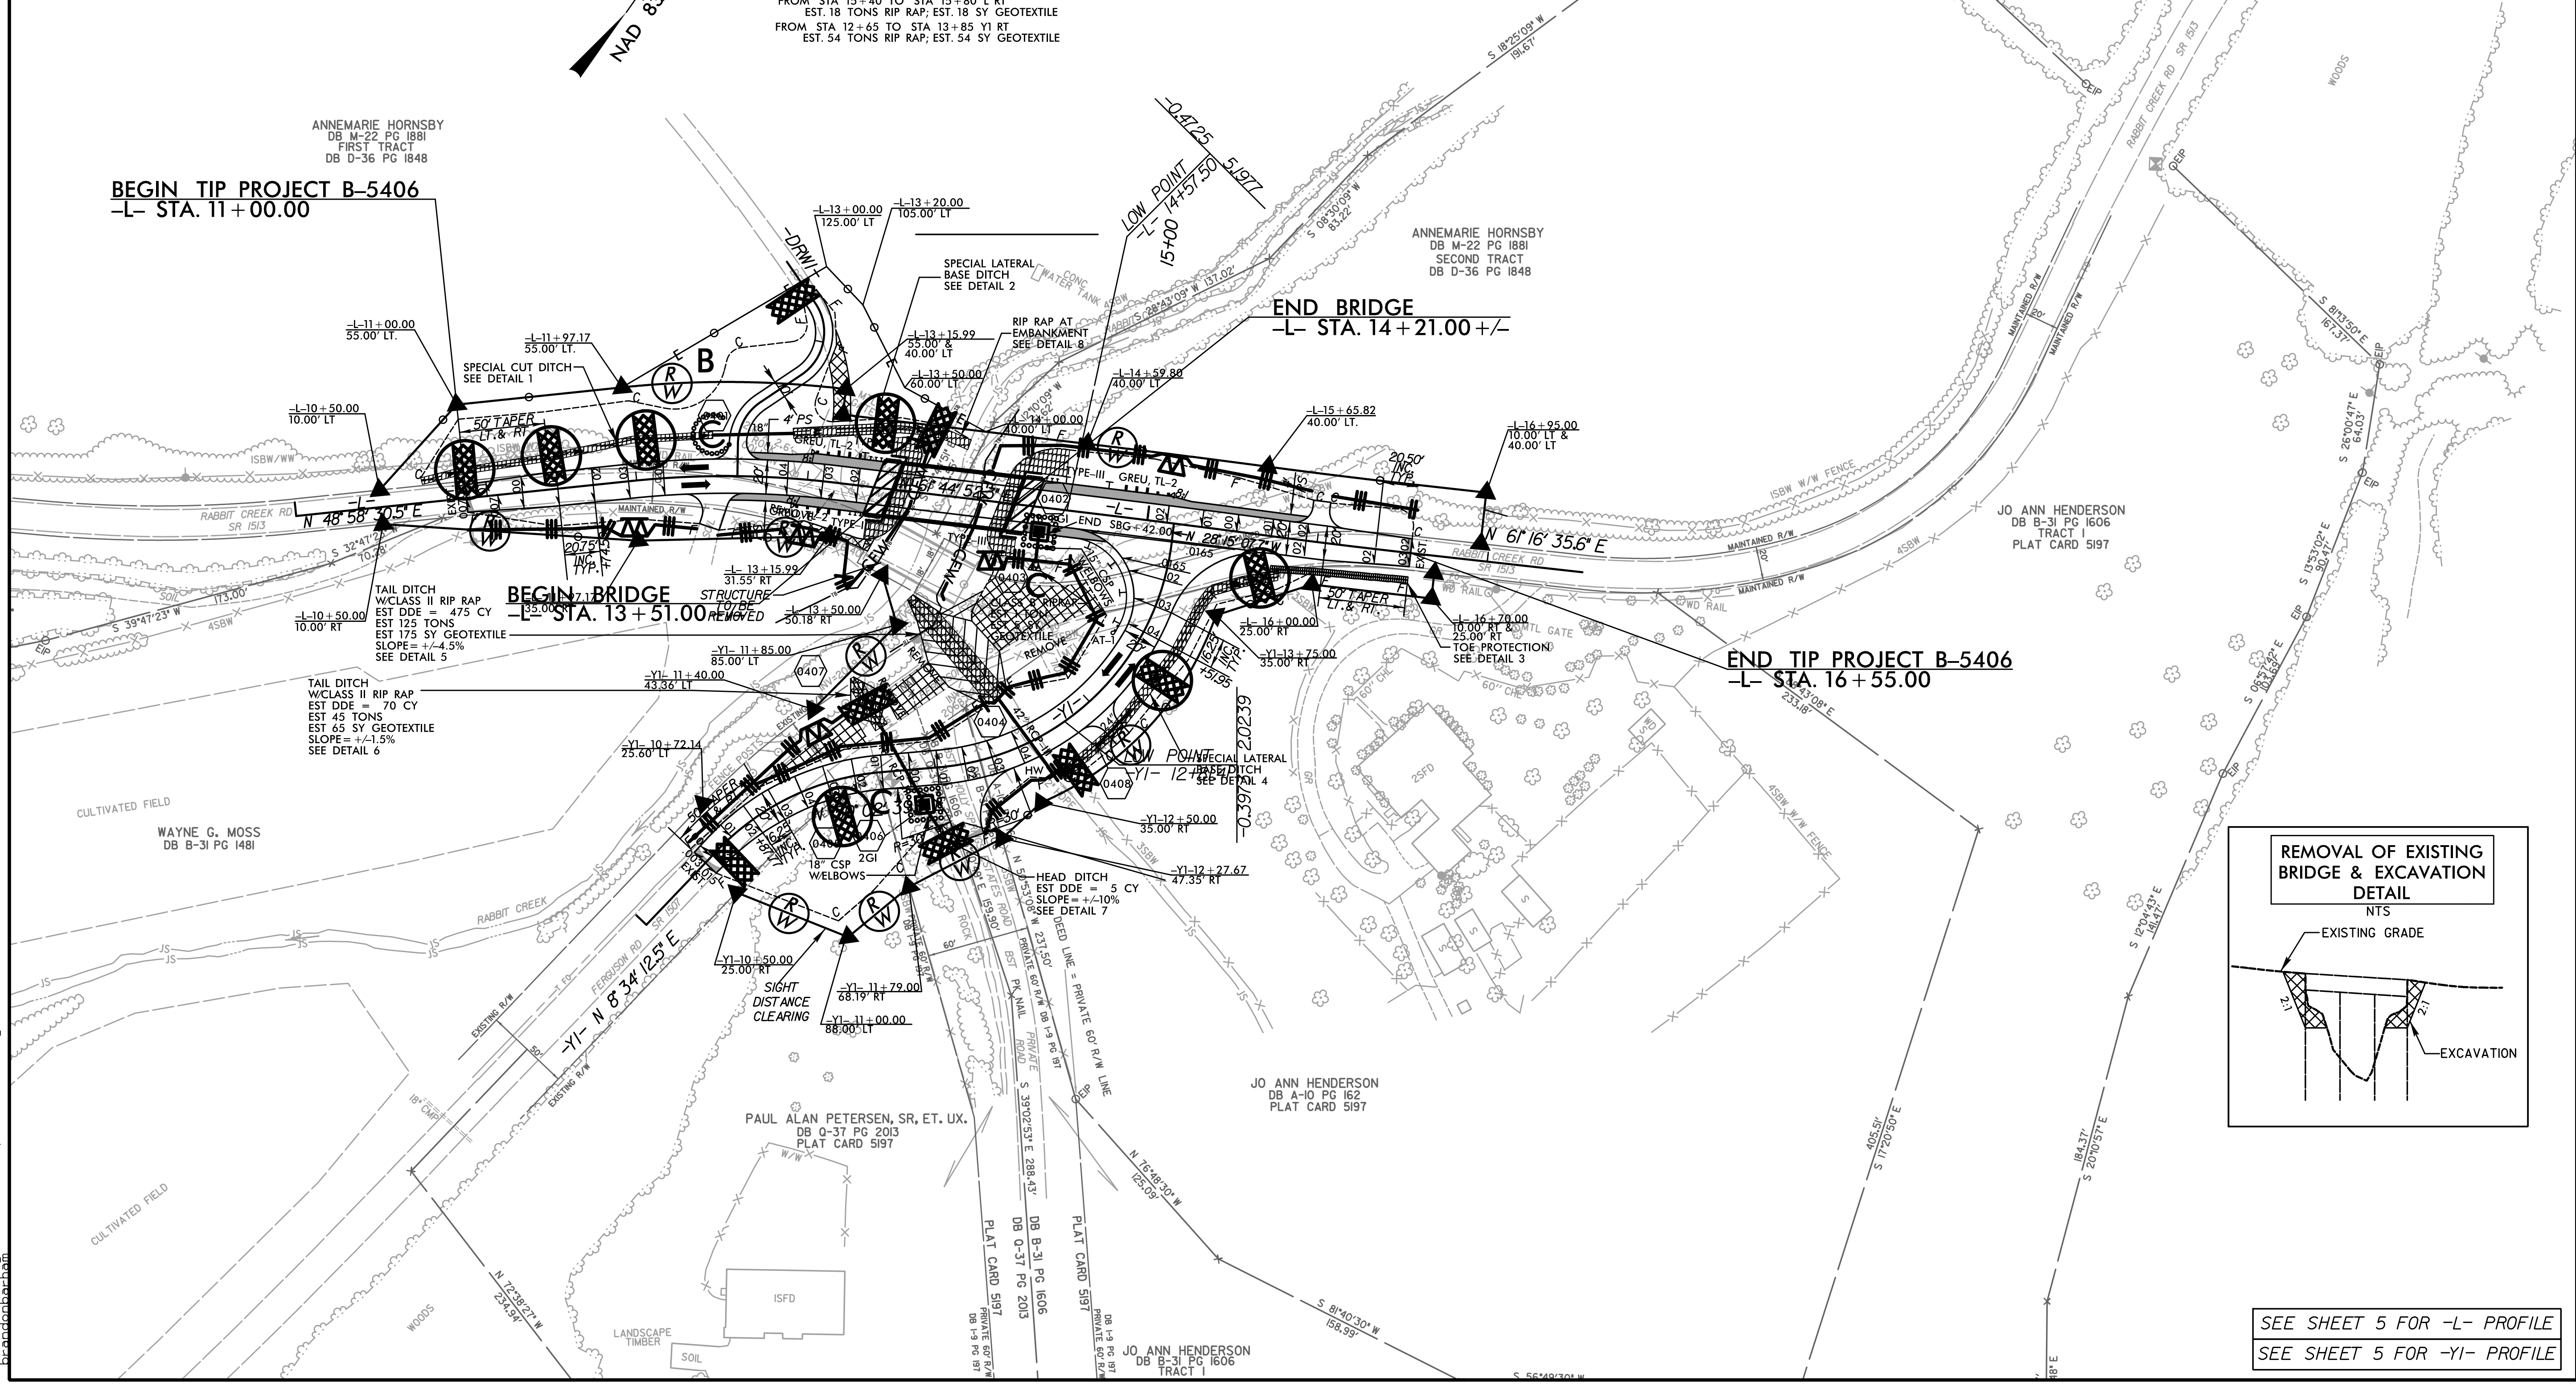


5/14/99  
2:49:07 PM  
C:\ENVIrom\com\p\B-5406.REU.psh\_04\_.f.inel.dgn

|  |  |  |                                    |
|--|--|--|------------------------------------|
| <b>LOCHNER</b><br>H. W. LOCHNER, INC.<br>2840 PLAZA PLACE, SUITE 202<br>RALEIGH, NC 27612<br>(919)-571-7111                      |  | PROJECT REFERENCE NO.<br><b>B-5406</b> | SHEET NO.<br><b>EC-05/CONST.04</b> |
| NC License<br>Number F-0159  |  | R/W SHEET NO.                          |                                    |
| ECOLOGICAL<br>ENGINEERING<br>NC FIRM LICENSE No: F-1148<br>1151 SE Cary Parkway<br>Suite 101<br>Cary, NC 27518<br>(919) 557-0929 |  | ROADWAY DESIGN<br>ENGINEER             | HYDRAULICS<br>ENGINEER             |

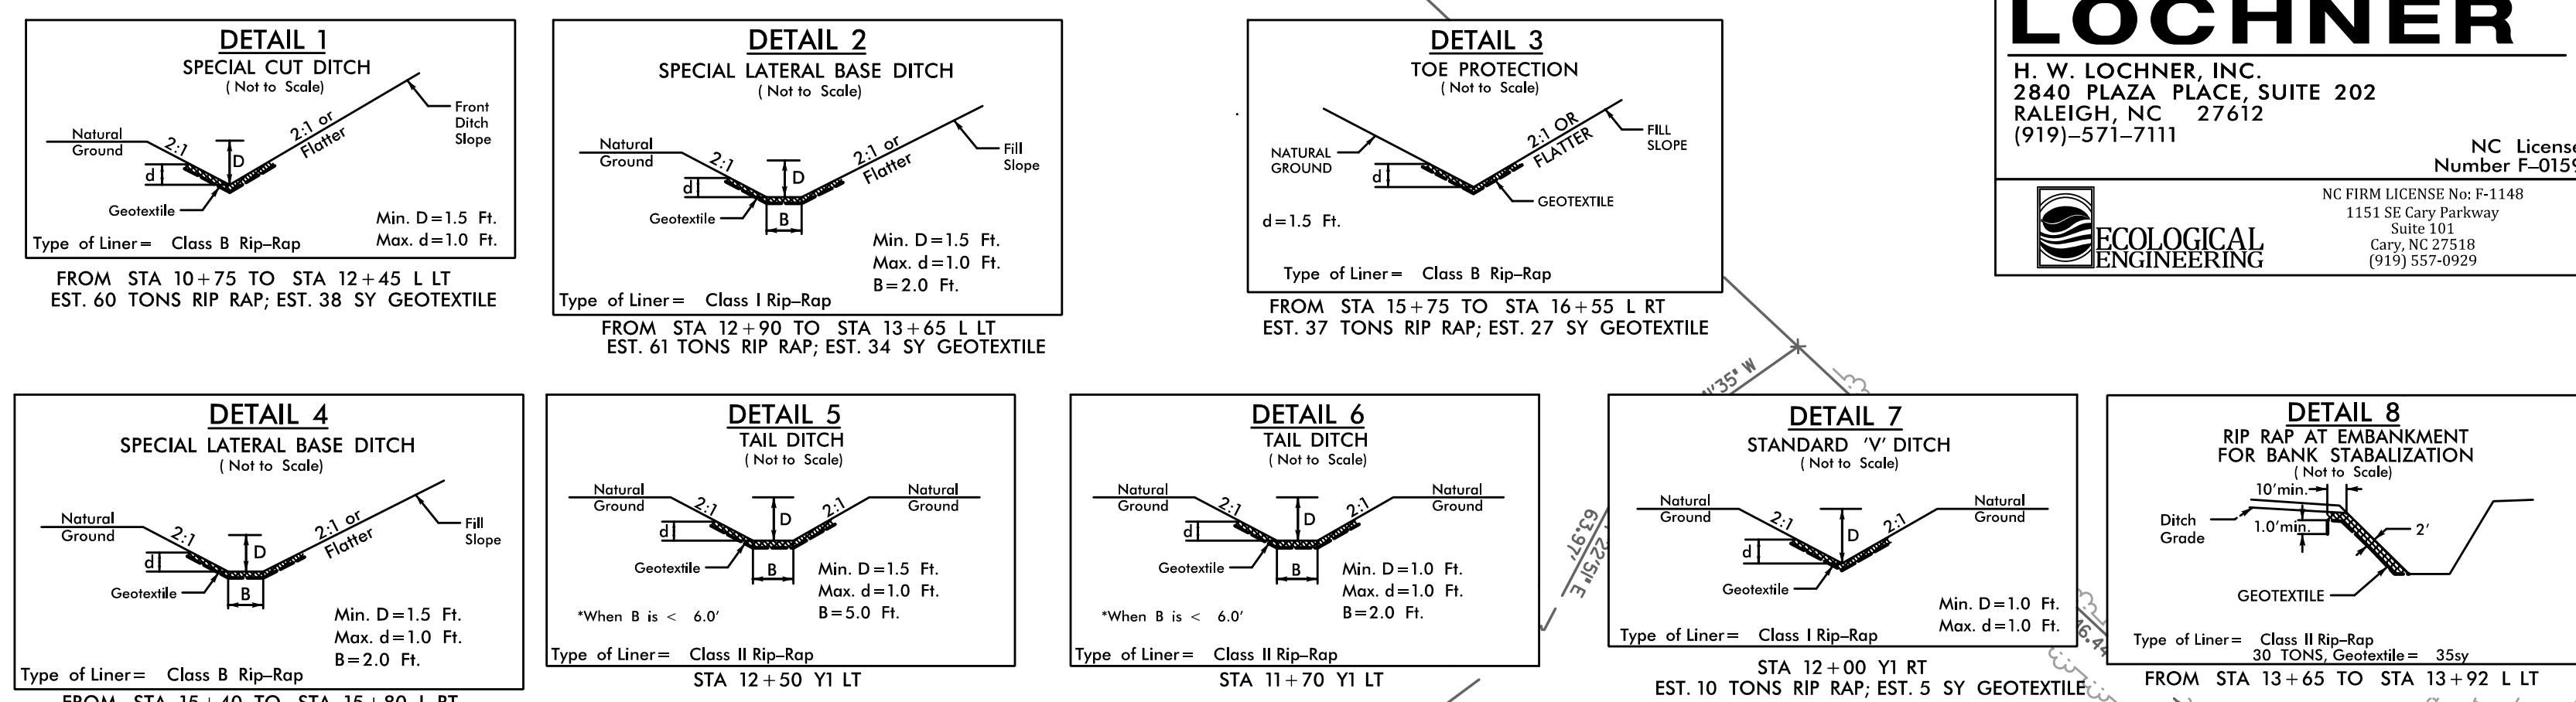

SEE SHEET 5 FOR -L- PROFILE  
SEE SHEET 5 FOR -Y1- PROFILE