

**This electronic collection of documents is provided  
for the convenience of the user  
and is Not a Certified Document –**

**The documents contained herein were originally issued  
and sealed by the individuals whose names and license  
numbers appear on each page, on the dates appearing  
with their signature on that page.**

**This file or an individual page  
shall not be considered a certified document.**

T.I.P. NO.	SHEET NO.
B-5406	UO-1


NOTE:  
 ALL UTILITY WORK SHOWN ON THIS SHEET IS DONE BY OTHERS.  
 NO PAYMENT WILL BE MADE TO THE CONTRACTOR FOR UTILITY WORK SHOWN ON THIS SHEET.

STATE OF NORTH CAROLINA  
 DIVISION OF HIGHWAYS


**UTILITIES BY OTHERS PLANS  
 MACON COUNTY**

**LOCATION: REPLACE BRIDGE NO. 67 OVER RABBIT CREEK  
 ON SR 1513 (RABBIT CREEK ROAD)**

**TYPE OF WORK: POWER, TELEPHONE AND CATV RELOCATION**

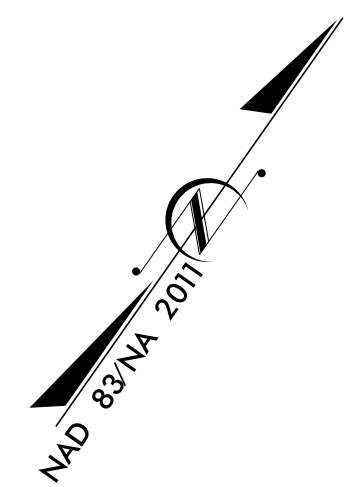


**TIP PROJECT: B-5406**

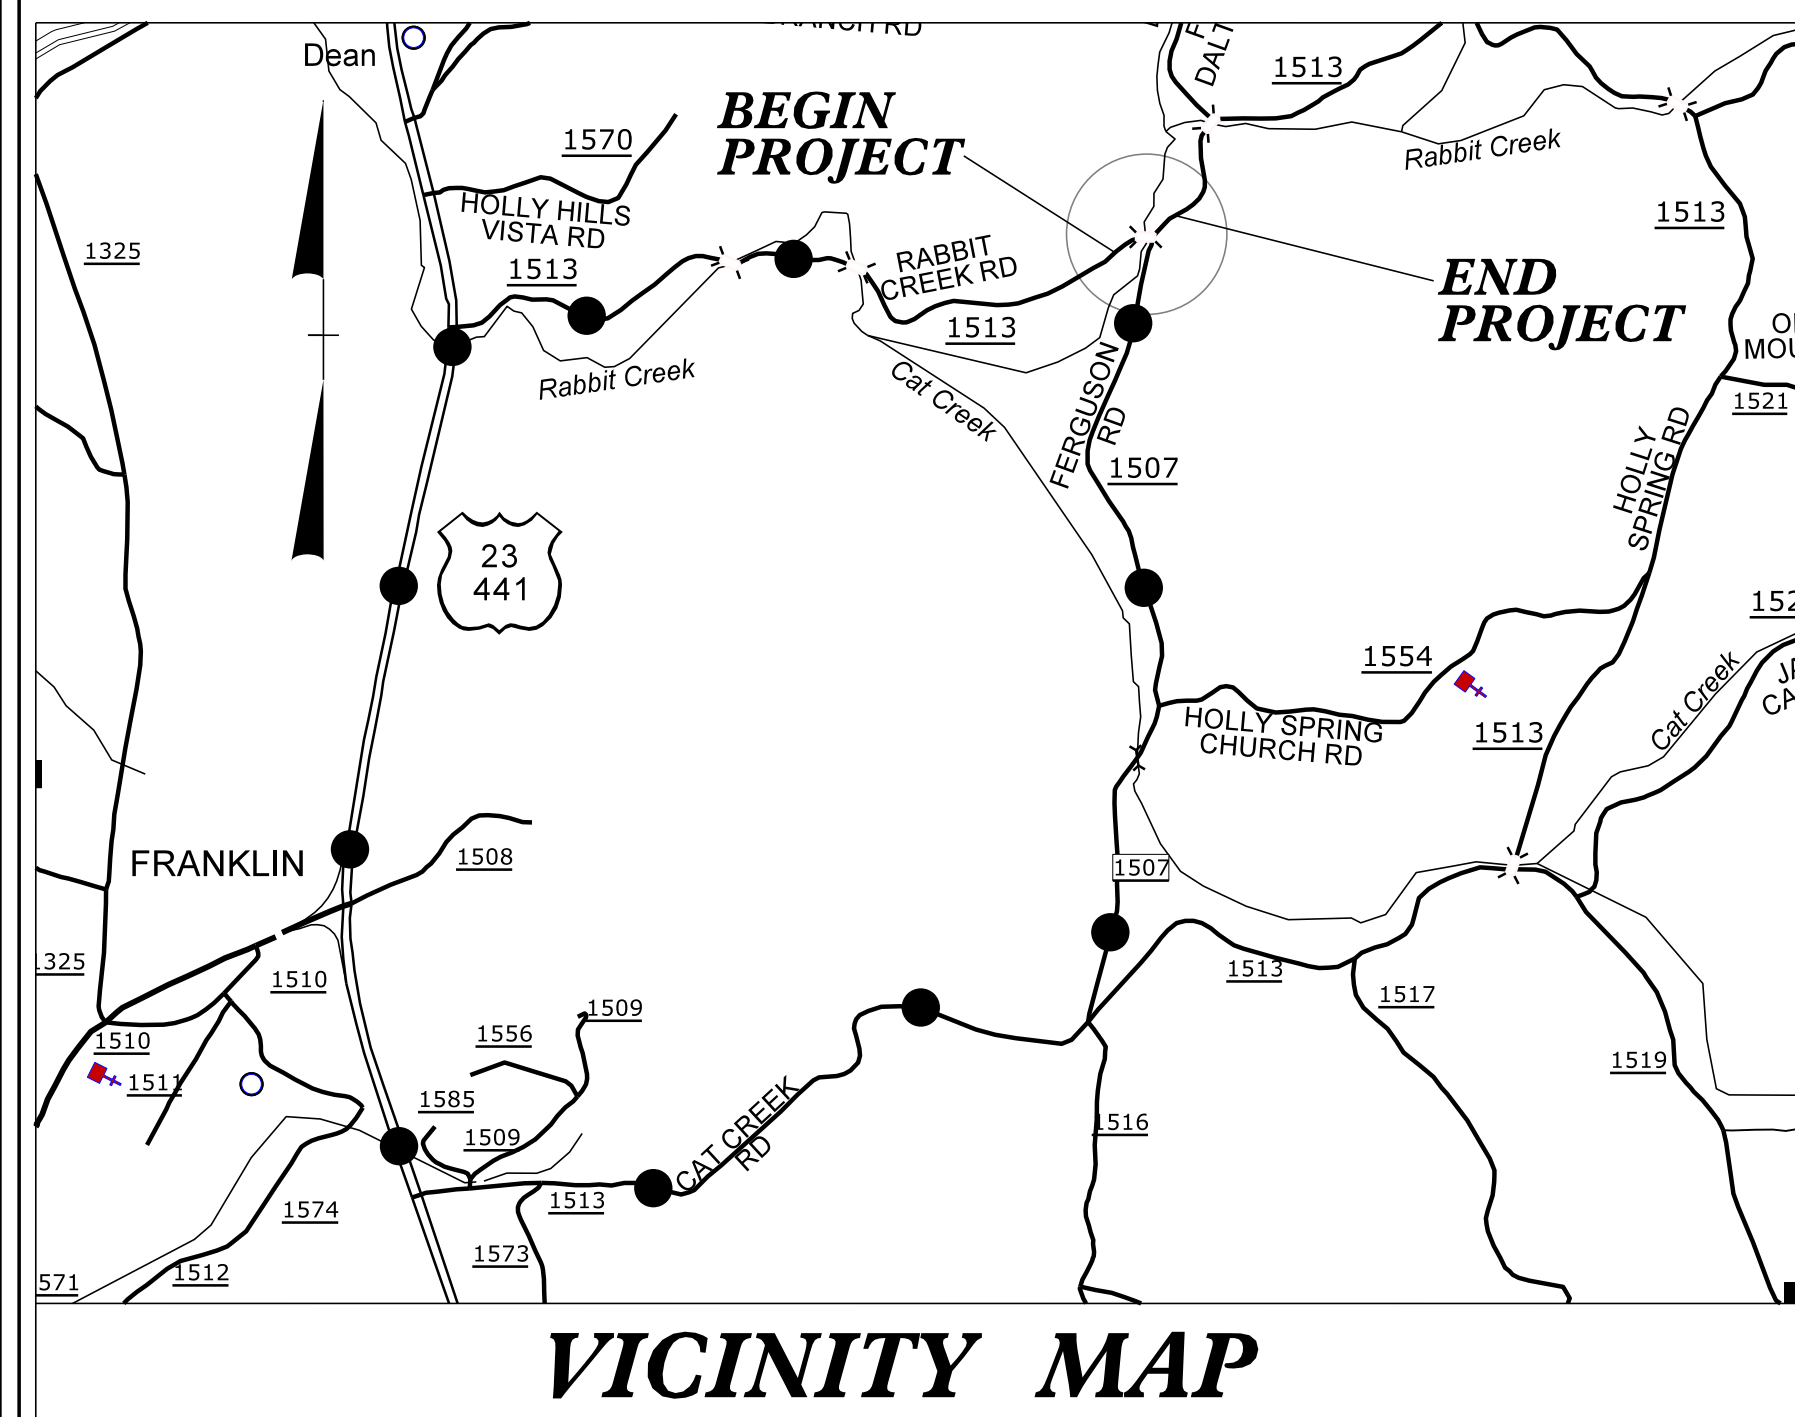

**VICINITY MAP**


●●●●● OFF-SITE DETOUR

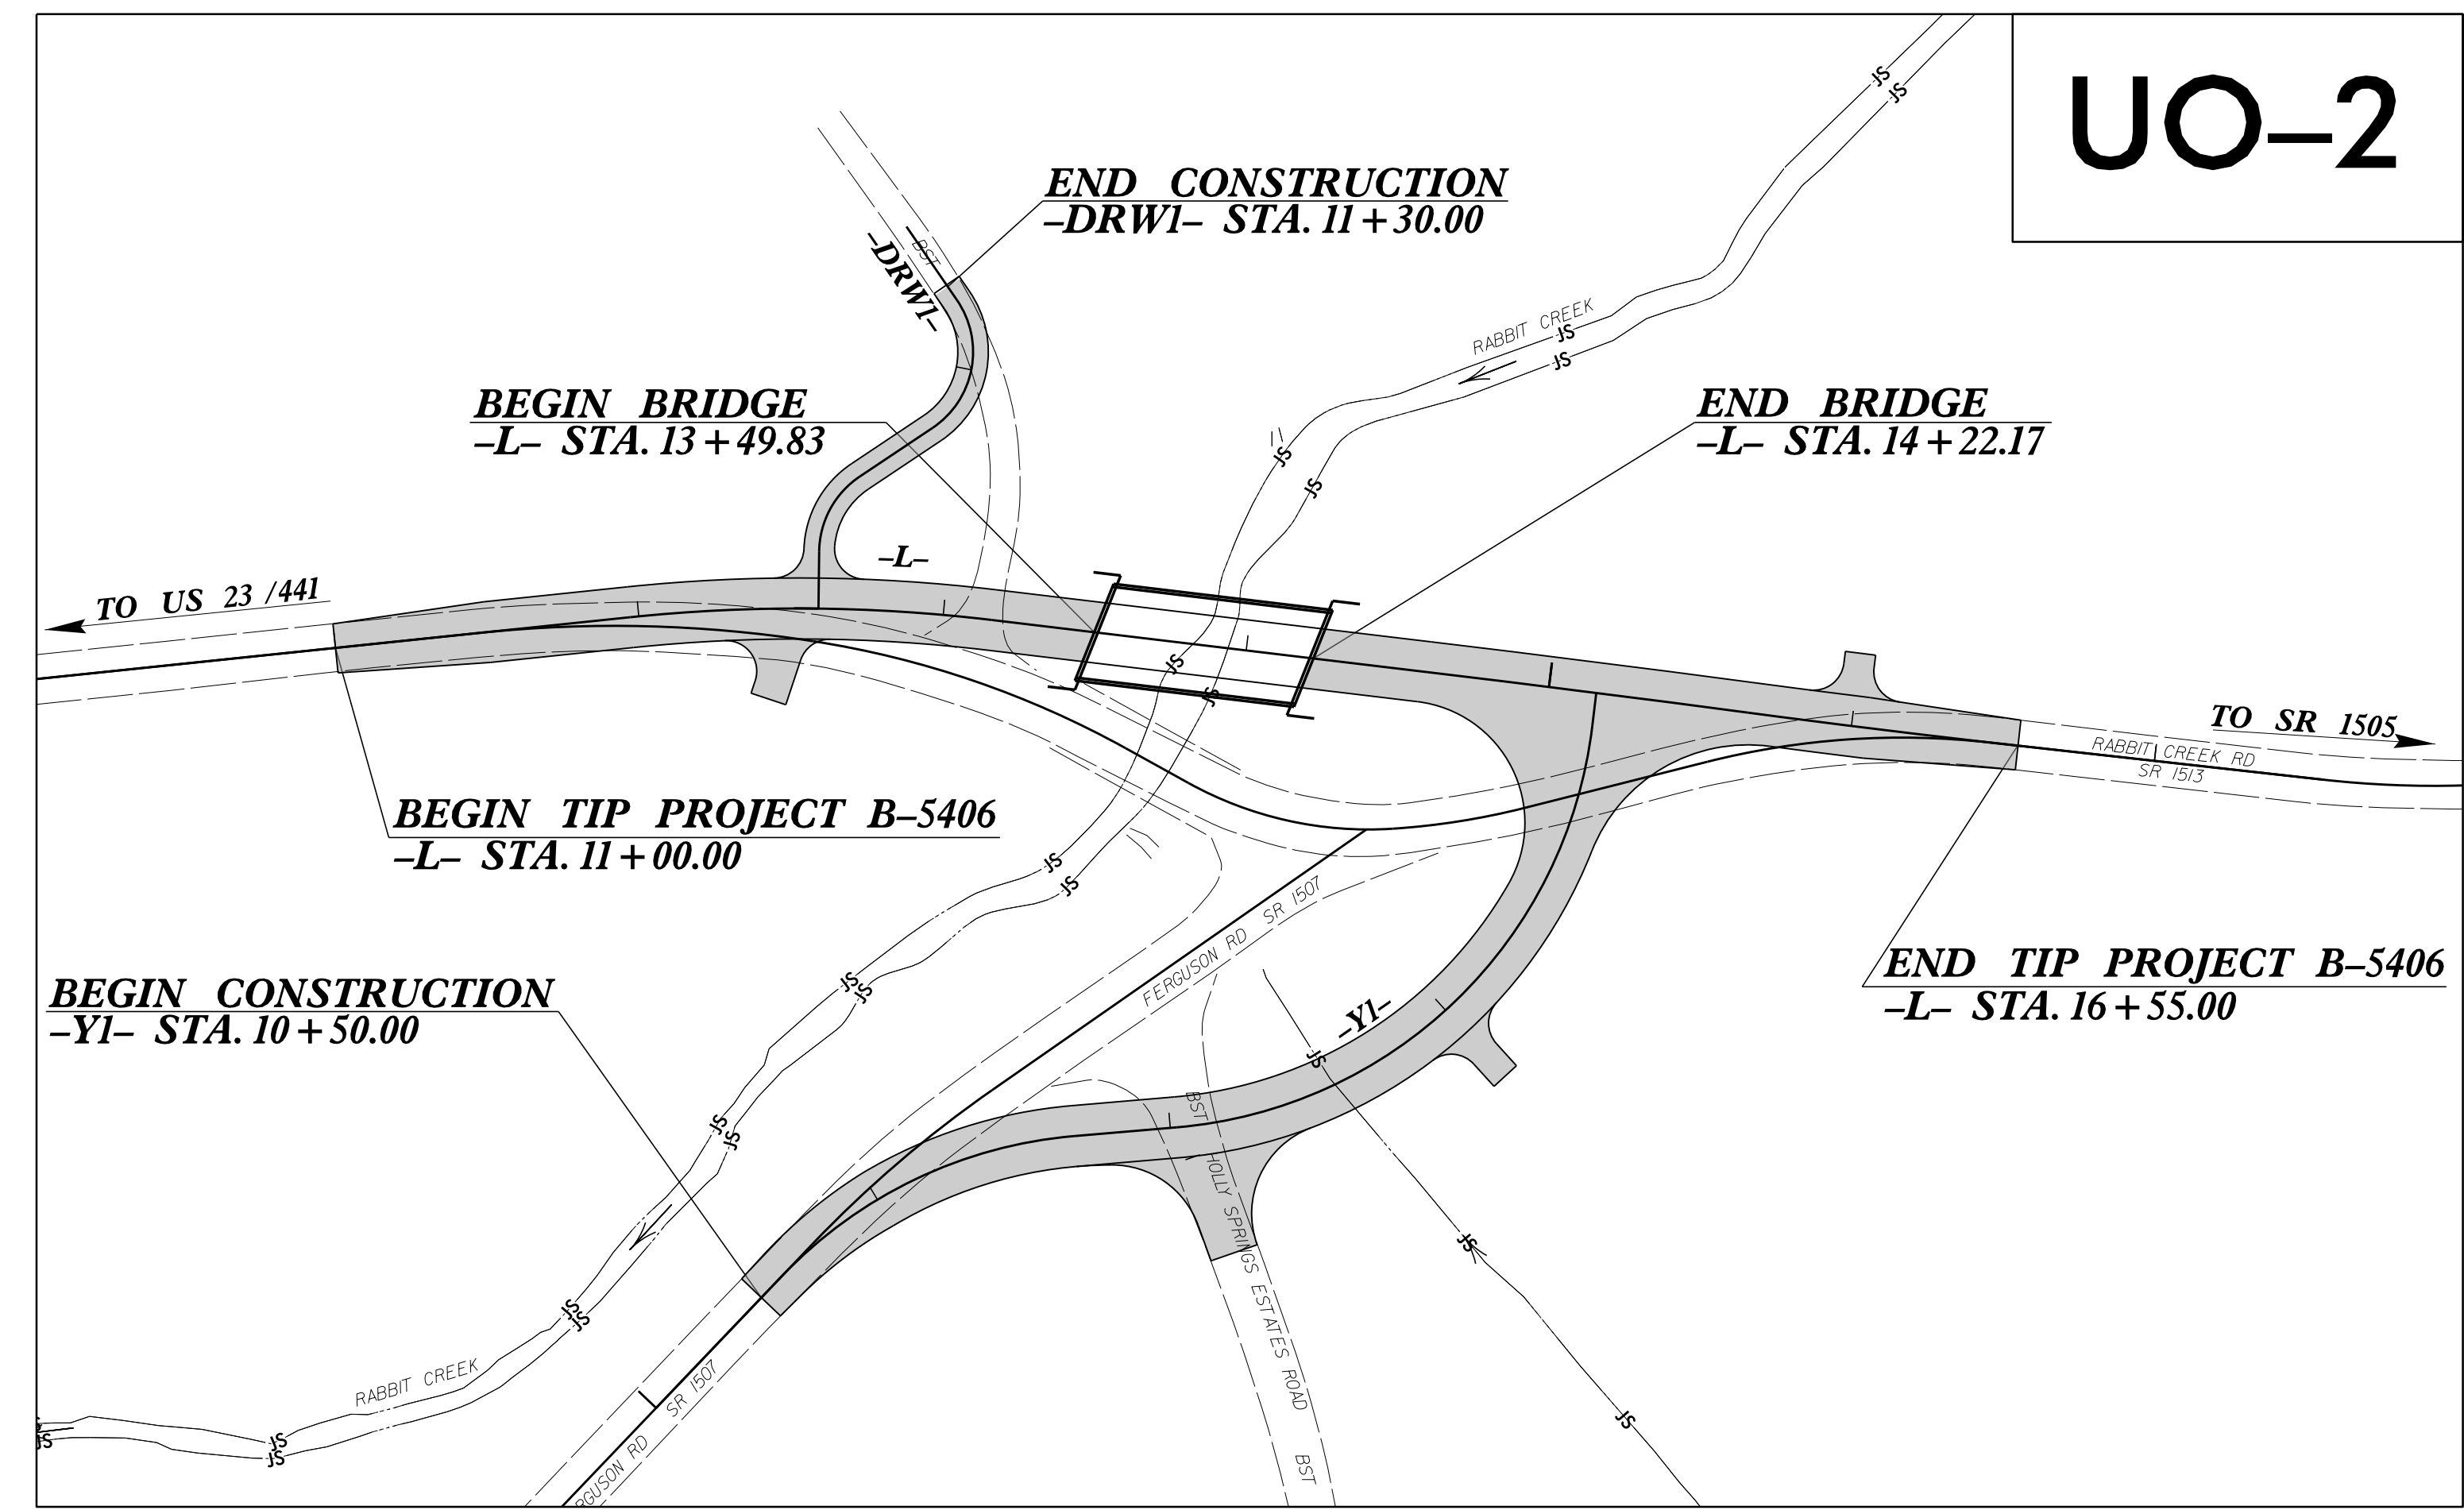

**UO-2**

THIS PROJECT IS NOT WITHIN ANY MUNICIPAL BOUNDARY  
 CLEARING ON THIS PROJECT SHALL BE PERFORMED TO THE LIMITS ESTABLISHED BY METHOD II

**GRAPHIC SCALES**

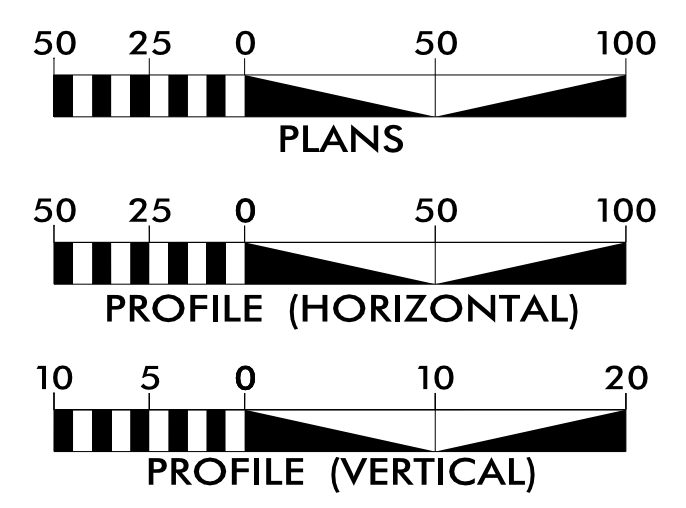

**INDEX OF SHEETS**

SHEET NO.:	DESCRIPTION:
UO-1	TITLE SHEET
UO-2	UBO PLAN SHEET

**UTILITY OWNERS WITH CONFLICTS**


- (A) POWER DISTRIBUTION - DUKE ENERGY
- (B) COMMUNICATIONS - FRONTIER
- (C) COMMUNICATIONS - MORRIS BROADBAND

PREPARED IN THE OFFICE OF:

**Michael Baker**

INTERNATIONAL  
 Michael Baker Engineering, Inc.  
 8000 Regency Parkway, Suite 600  
 Cary, NC 27518  
 919-463-5488

Daniel Oliver	UTILITY PROJECT MANAGER
Daniel Oliver	PROJECT UTILITY COORDINATOR
Christina Newsome	PROJECT UTILITY TECHNICIAN

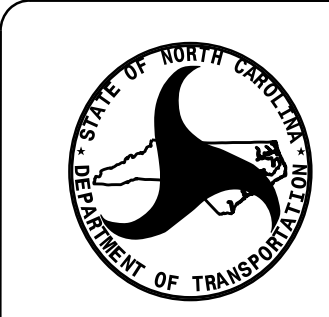

**DIVISION OF HIGHWAYS  
 UTILITIES UNIT**  
 1555 MAIL SERVICES CENTER  
 RALEIGH, NC 27699-1555  
 PHONE (919) 707-6690  
 FAX (919) 250-4151




Michael Bright	UTILITIES REGIONAL ENGINEER
Michael Bright	UTILITIES ENGINEER
Amy Dupree	UTILITIES AREA COORDINATOR
Greg Sealy	UTILITIES COORDINATOR



### UTILITIES BY OTHERS

NOTE:  
ALL UTILITY WORK SHOWN ON THIS SHEET WILL BE DONE BY OTHERS. NO PAYMENT WILL BE MADE TO THE CONTRACTOR FOR UTILITY WORK SHOWN ON THIS SHEET.

5/14/99

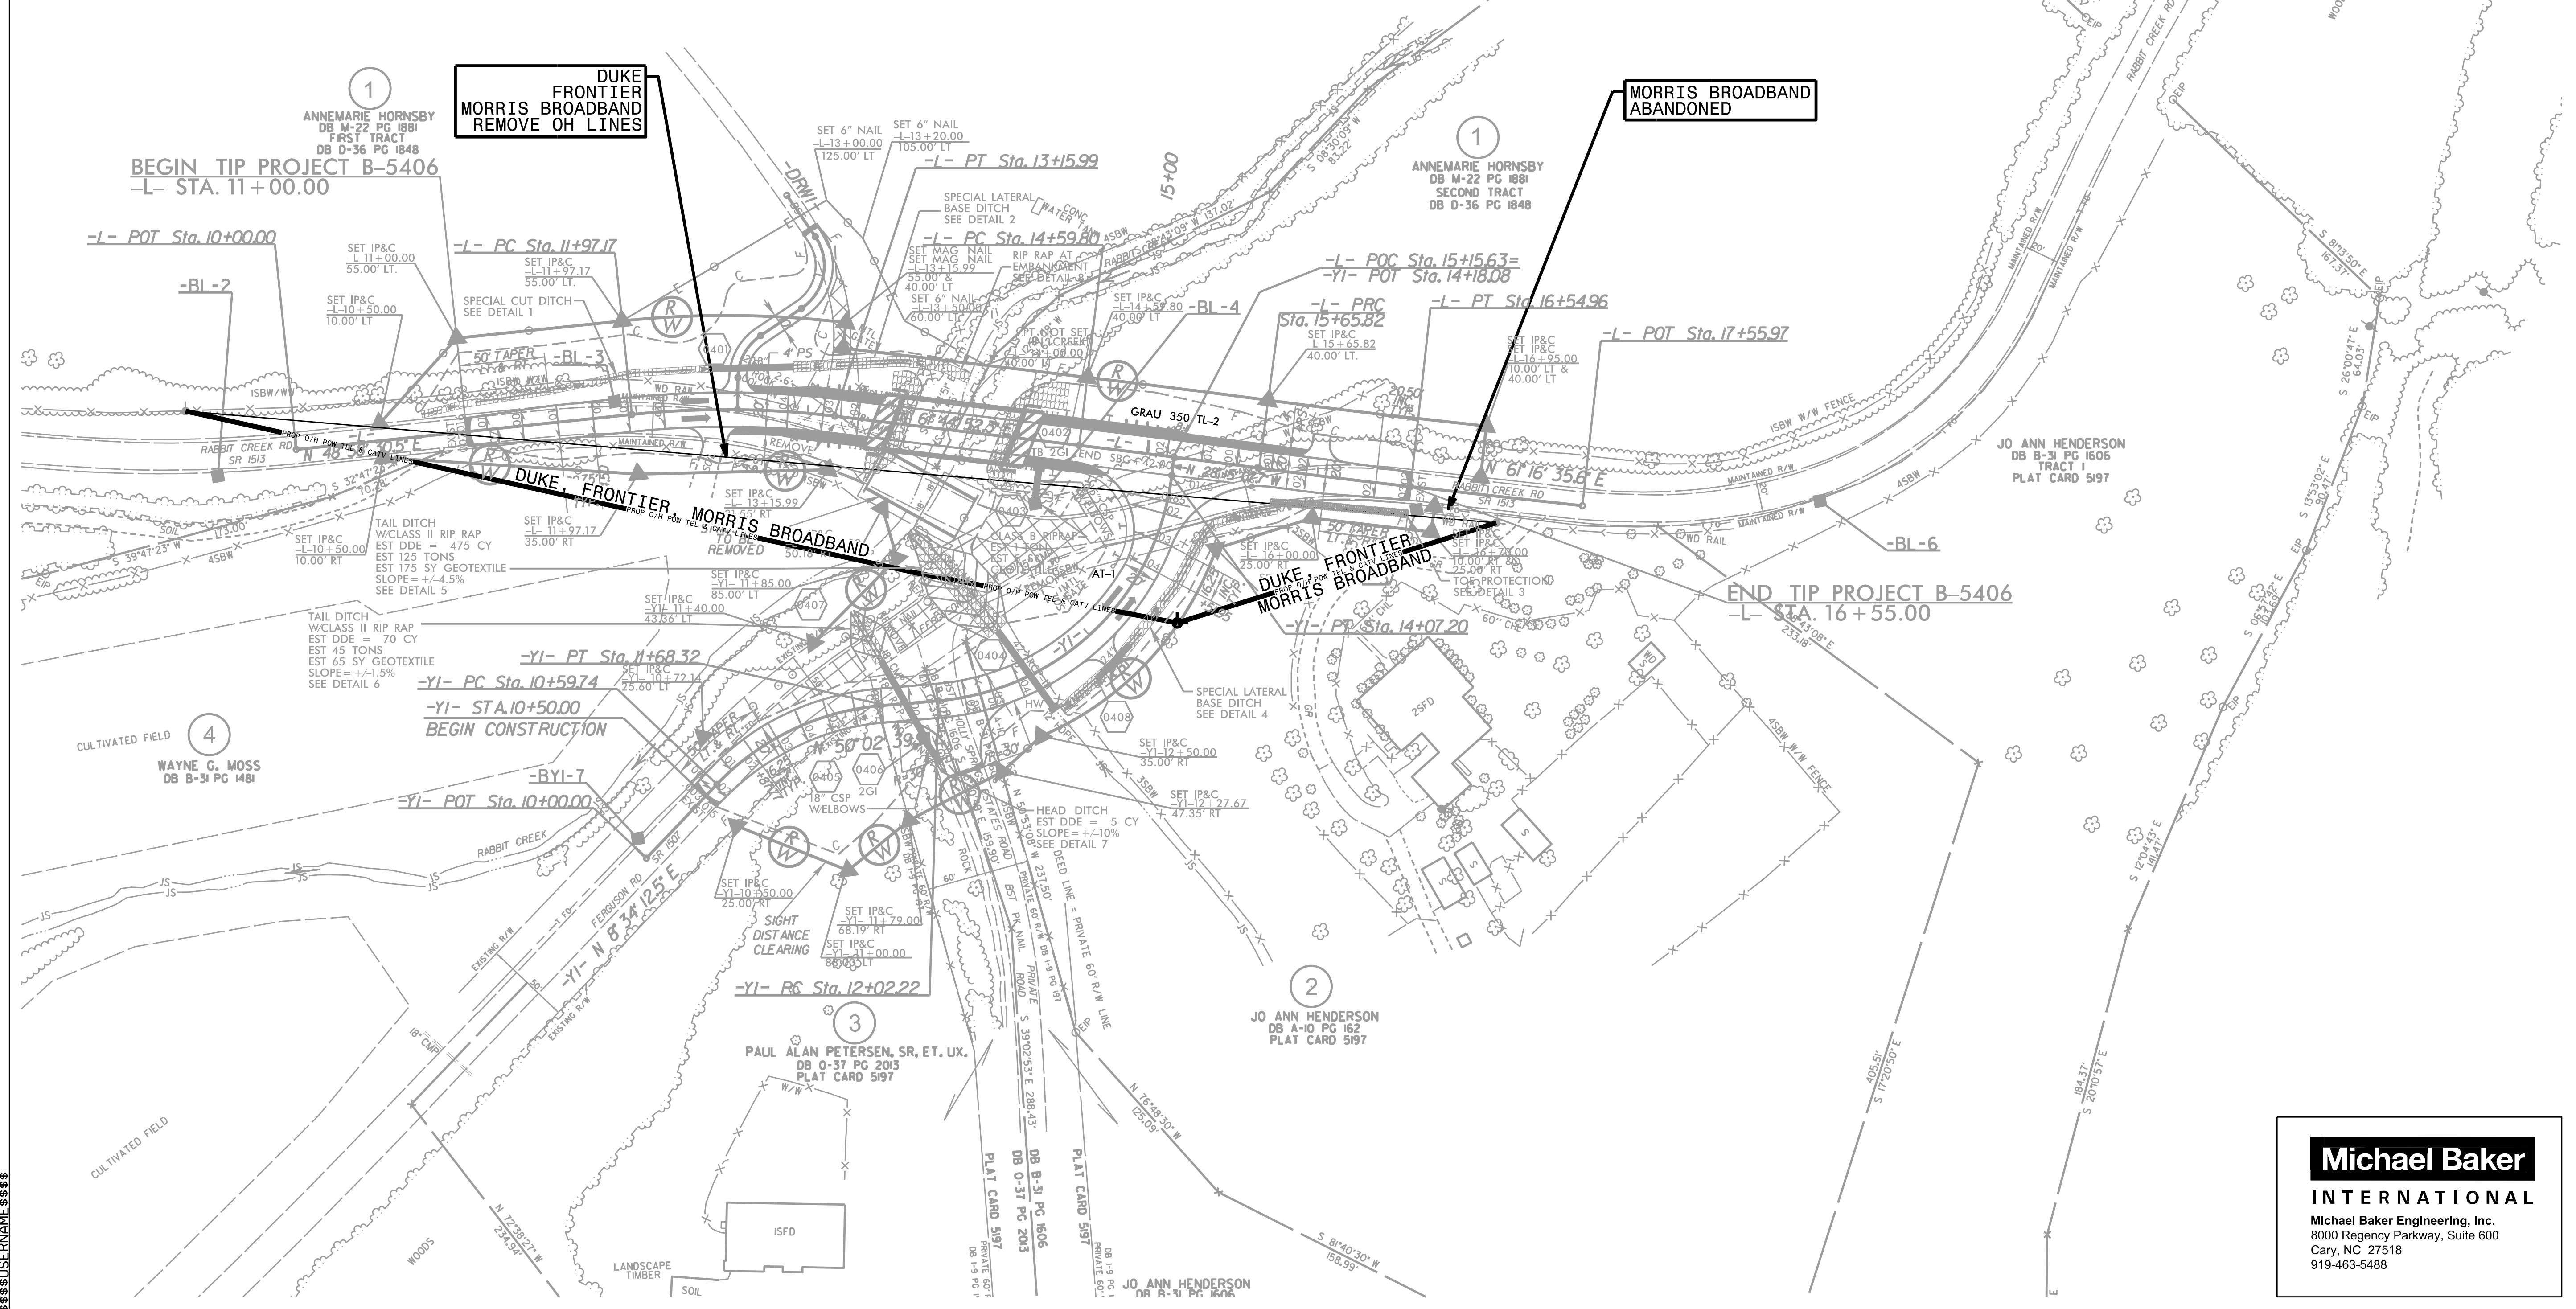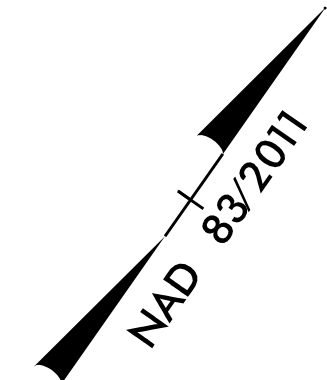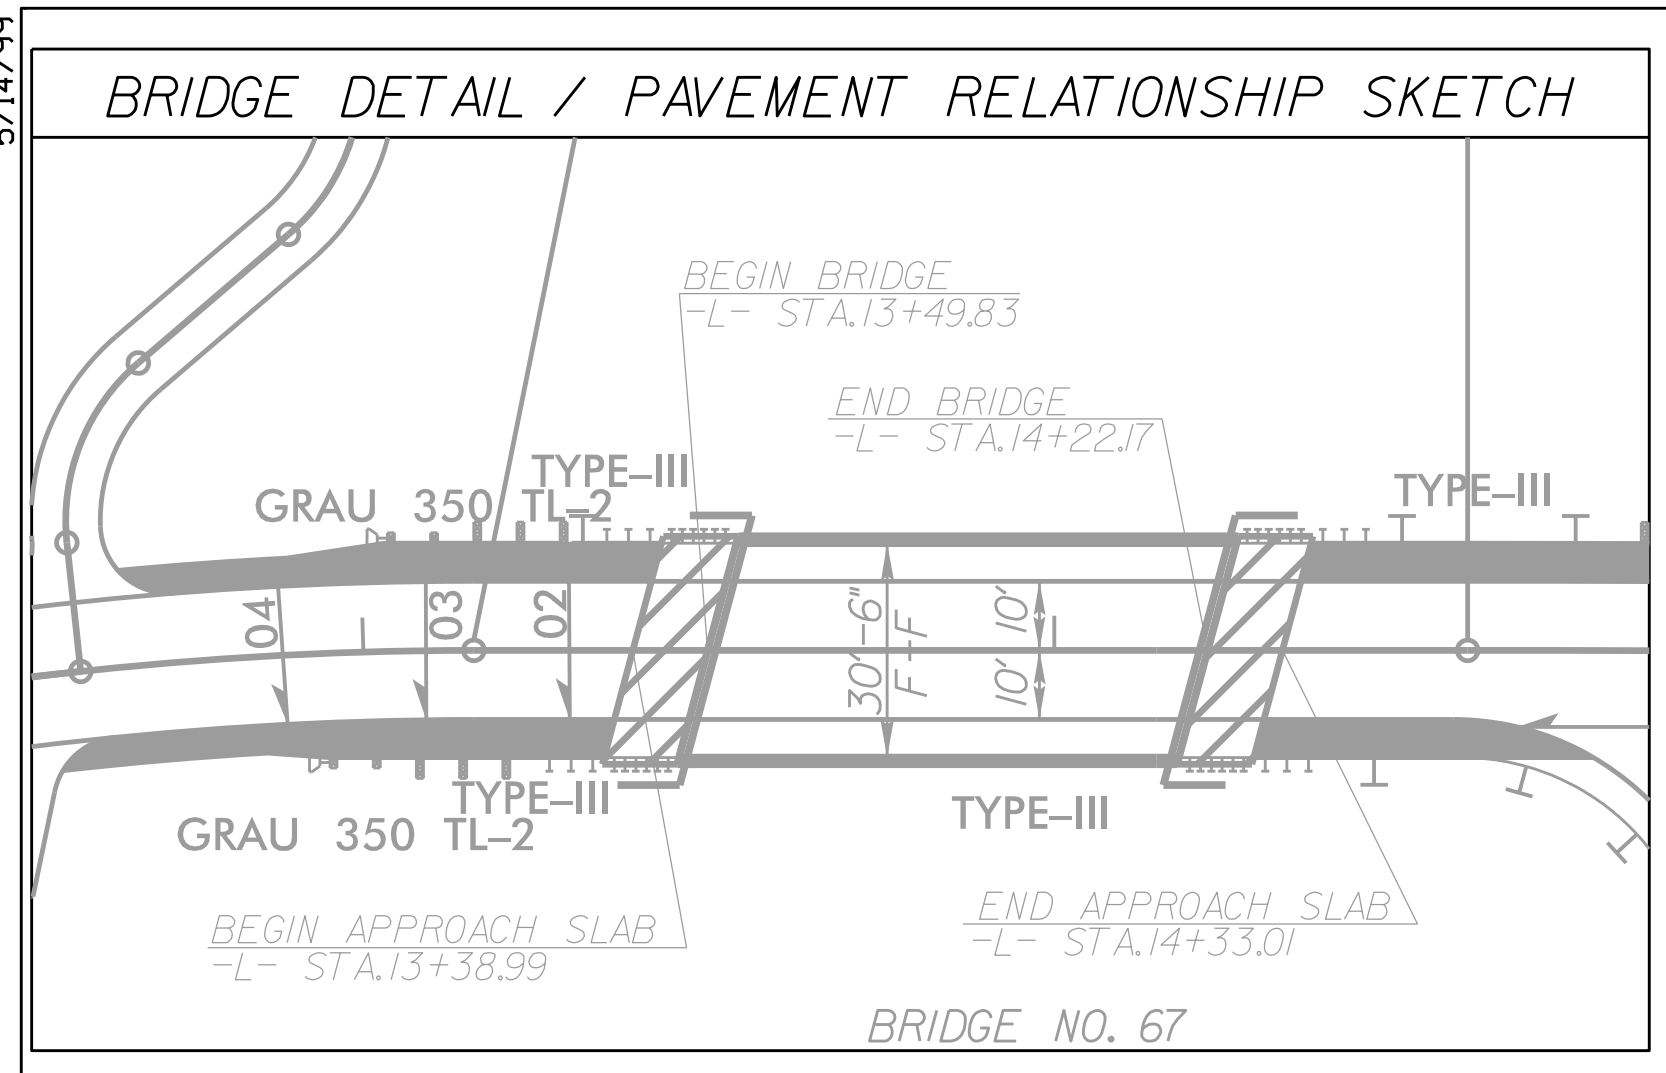

**Michael Baker**  
INTERNATIONAL  
Michael Baker Engineering, Inc.  
8000 Regency Parkway, Suite 600  
Cary, NC 27518  
919-463-5488