


02/03/98

SEE SHEET "E1" FOR LEGEND & △ NOTES

DOCUMENT NOT CONSIDERED FINAL UNLESS ALL SIGNATURES COMPLETED

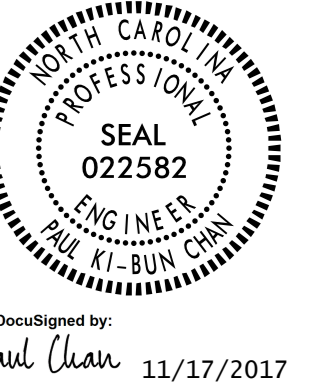

DocuSigned by: Paul Chan 11/17/2017

TABLE "C" JUNCTION BOX SUMMARY CONTROL SYSTEM "A"

Table with columns: LABEL, TYPE, SIZE (18"x12", 30"x17", 36"x24"), LOCATION, SHEET, GPS LOCATION (LATITUDE, LONGITUDE). Rows include SA1JB through SA42JB.

CONTINUED

CONTINUED

Continuation of Table C with columns: LABEL, TYPE, SIZE, LOCATION, SHEET, GPS LOCATION. Rows include CSAJB, JB1 through JB16, HM1JB through HM5JB, and a TOTALS row.

TABLE "D" SINGLE ARM STANDARD SUMMARY CONTROL SYSTEM "A"

Table with columns: LABEL, LOCATION. Rows include SA1 through SA35.

COMPUTED BY: _____ DATE: _____ CHECKED BY: _____ DATE: _____

17-NOV-2017 10:09 R:\Lighting\Electrical\Lighting Design\I5506-1&e-psh-E1.dgn \$\$\$USERNAME\$\$\$