


**PLAN OF SPAN B - STAGE II**

\* THESE BARS ARE TO MATCH SPACING OF THE #4 "V" BARS IN END BENT.

PROJECT NO. I-5506  
WAKE COUNTY  
 STATION: 50+61.09 -L-

SHEET 4 OF 4

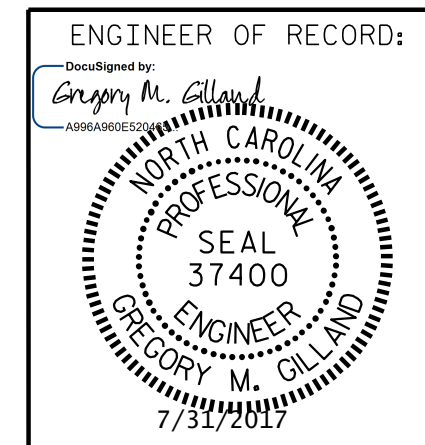

1223 Jones Franklin Rd.  
 Raleigh, N.C. 27606  
 Bus: 919 851 8077  
 Fax: 919 851 8107  
 LICENSE NO. F-0377

STATE OF NORTH CAROLINA  
 DEPARTMENT OF TRANSPORTATION  
 RALEIGH  
 SUPERSTRUCTURE  
 PLAN OF SPAN B  
 STAGE II

REVISIONS						SHEET NO.
NO.	BY:	DATE:	NO.	BY:	DATE:	S01-13
1			3			TOTAL SHEETS
2			4			46

DRAWN BY: D. HODGE DATE: 7/16  
 CHECKED BY: B.C. HUNT DATE: 9/16

DOCUMENT NOT CONSIDERED FINAL  
 UNLESS ALL SIGNATURES COMPLETED

\$FILE\$  
\$DATE\$  
\$TIME\$