

**This electronic collection of documents is provided
for the convenience of the user
and is Not a Certified Document –**

**The documents contained herein were originally issued
and sealed by the individuals whose names and license
numbers appear on each page, on the dates appearing
with their signature on that page.**

**This file or an individual page
shall not be considered a certified document.**

09/28/09

TIP PROJECT: I-5506

CONTRACT:

STATE OF NORTH CAROLINA
DIVISION OF HIGHWAYS


WAKE COUNTY

LOCATION: I-40 AND SR 1002 (AVIATION PARKWAY) INTERCHANGE


**TYPE OF WORK: POWER DISTRIBUTION, GAS DISTRIBUTION,
COMMUNICATIONS & WATER /SEWER RELOCATIONS**

T.I.P. NO.	SHEET NO.
I-5506	UO-1

NOTE:
ALL UTILITY WORK SHOWN ON THIS SHEET IS DONE BY OTHERS.
NO PAYMENT WILL BE MADE TO THE CONTRACTOR FOR UTILITY WORK SHOWN ON THIS SHEET.

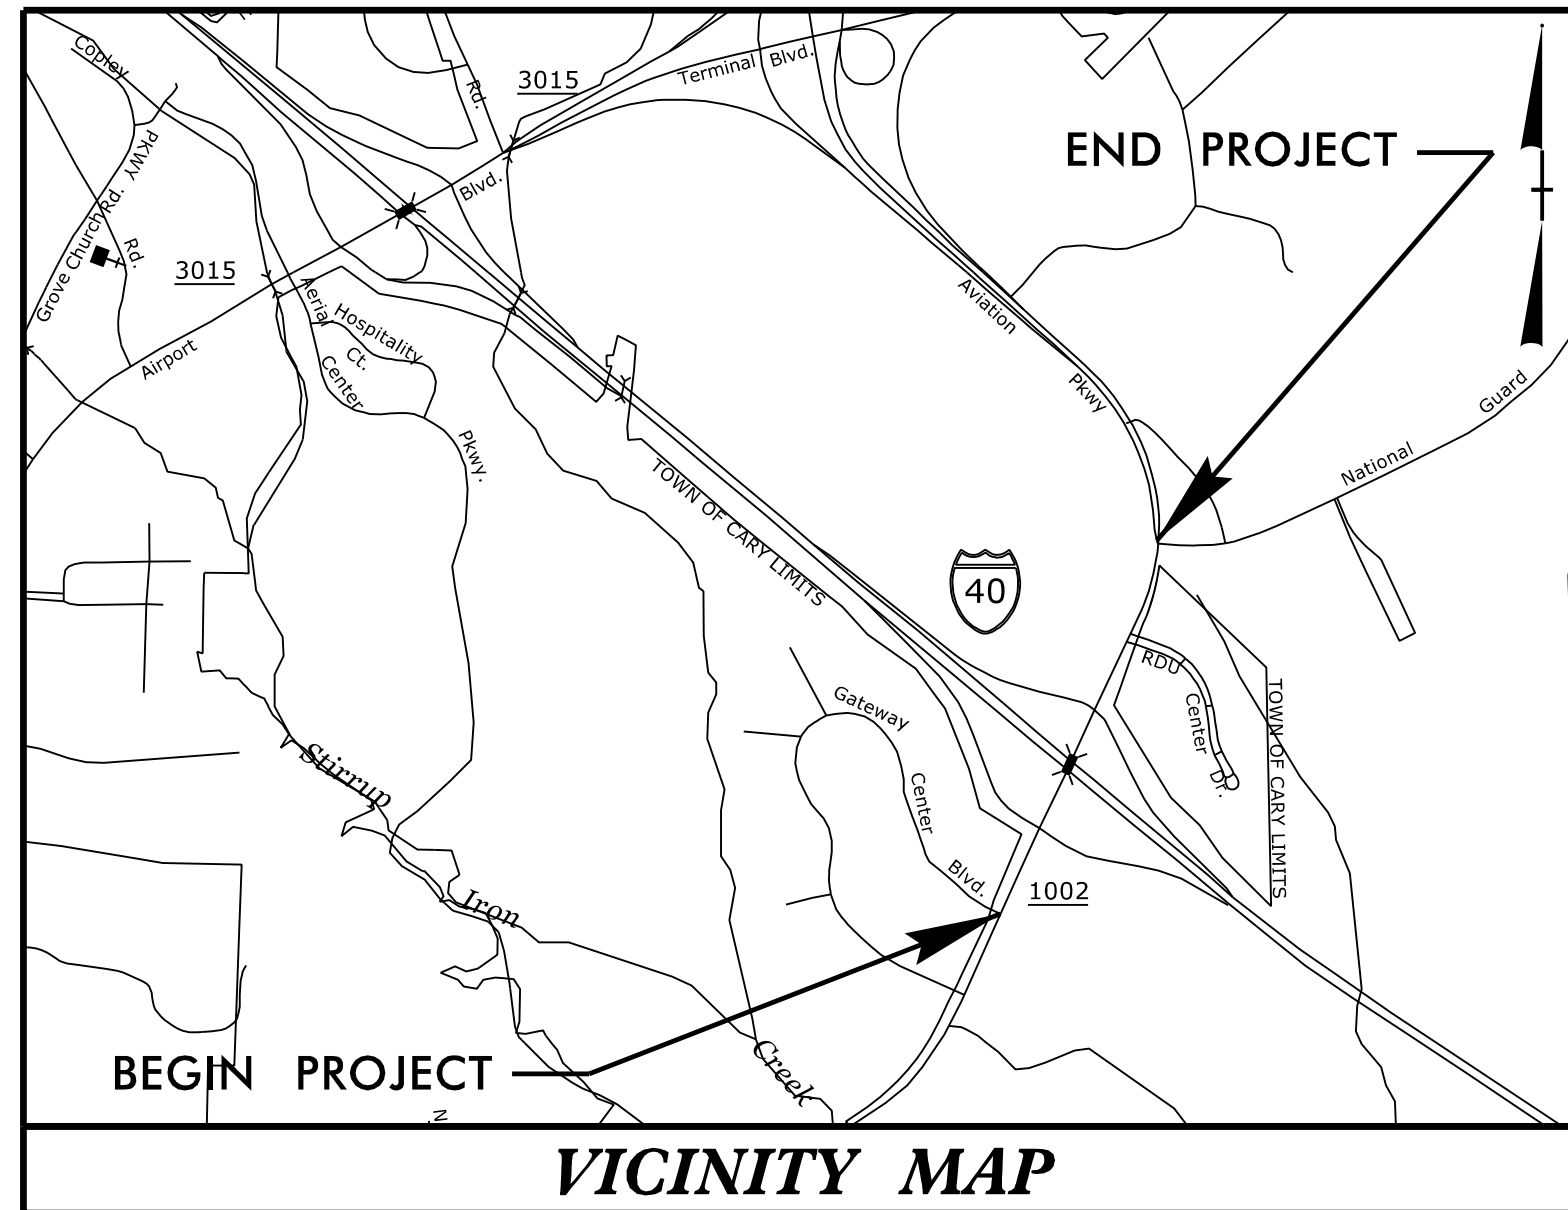

END TIP PROJECT I-5506
STA. 68+70.00 -L-

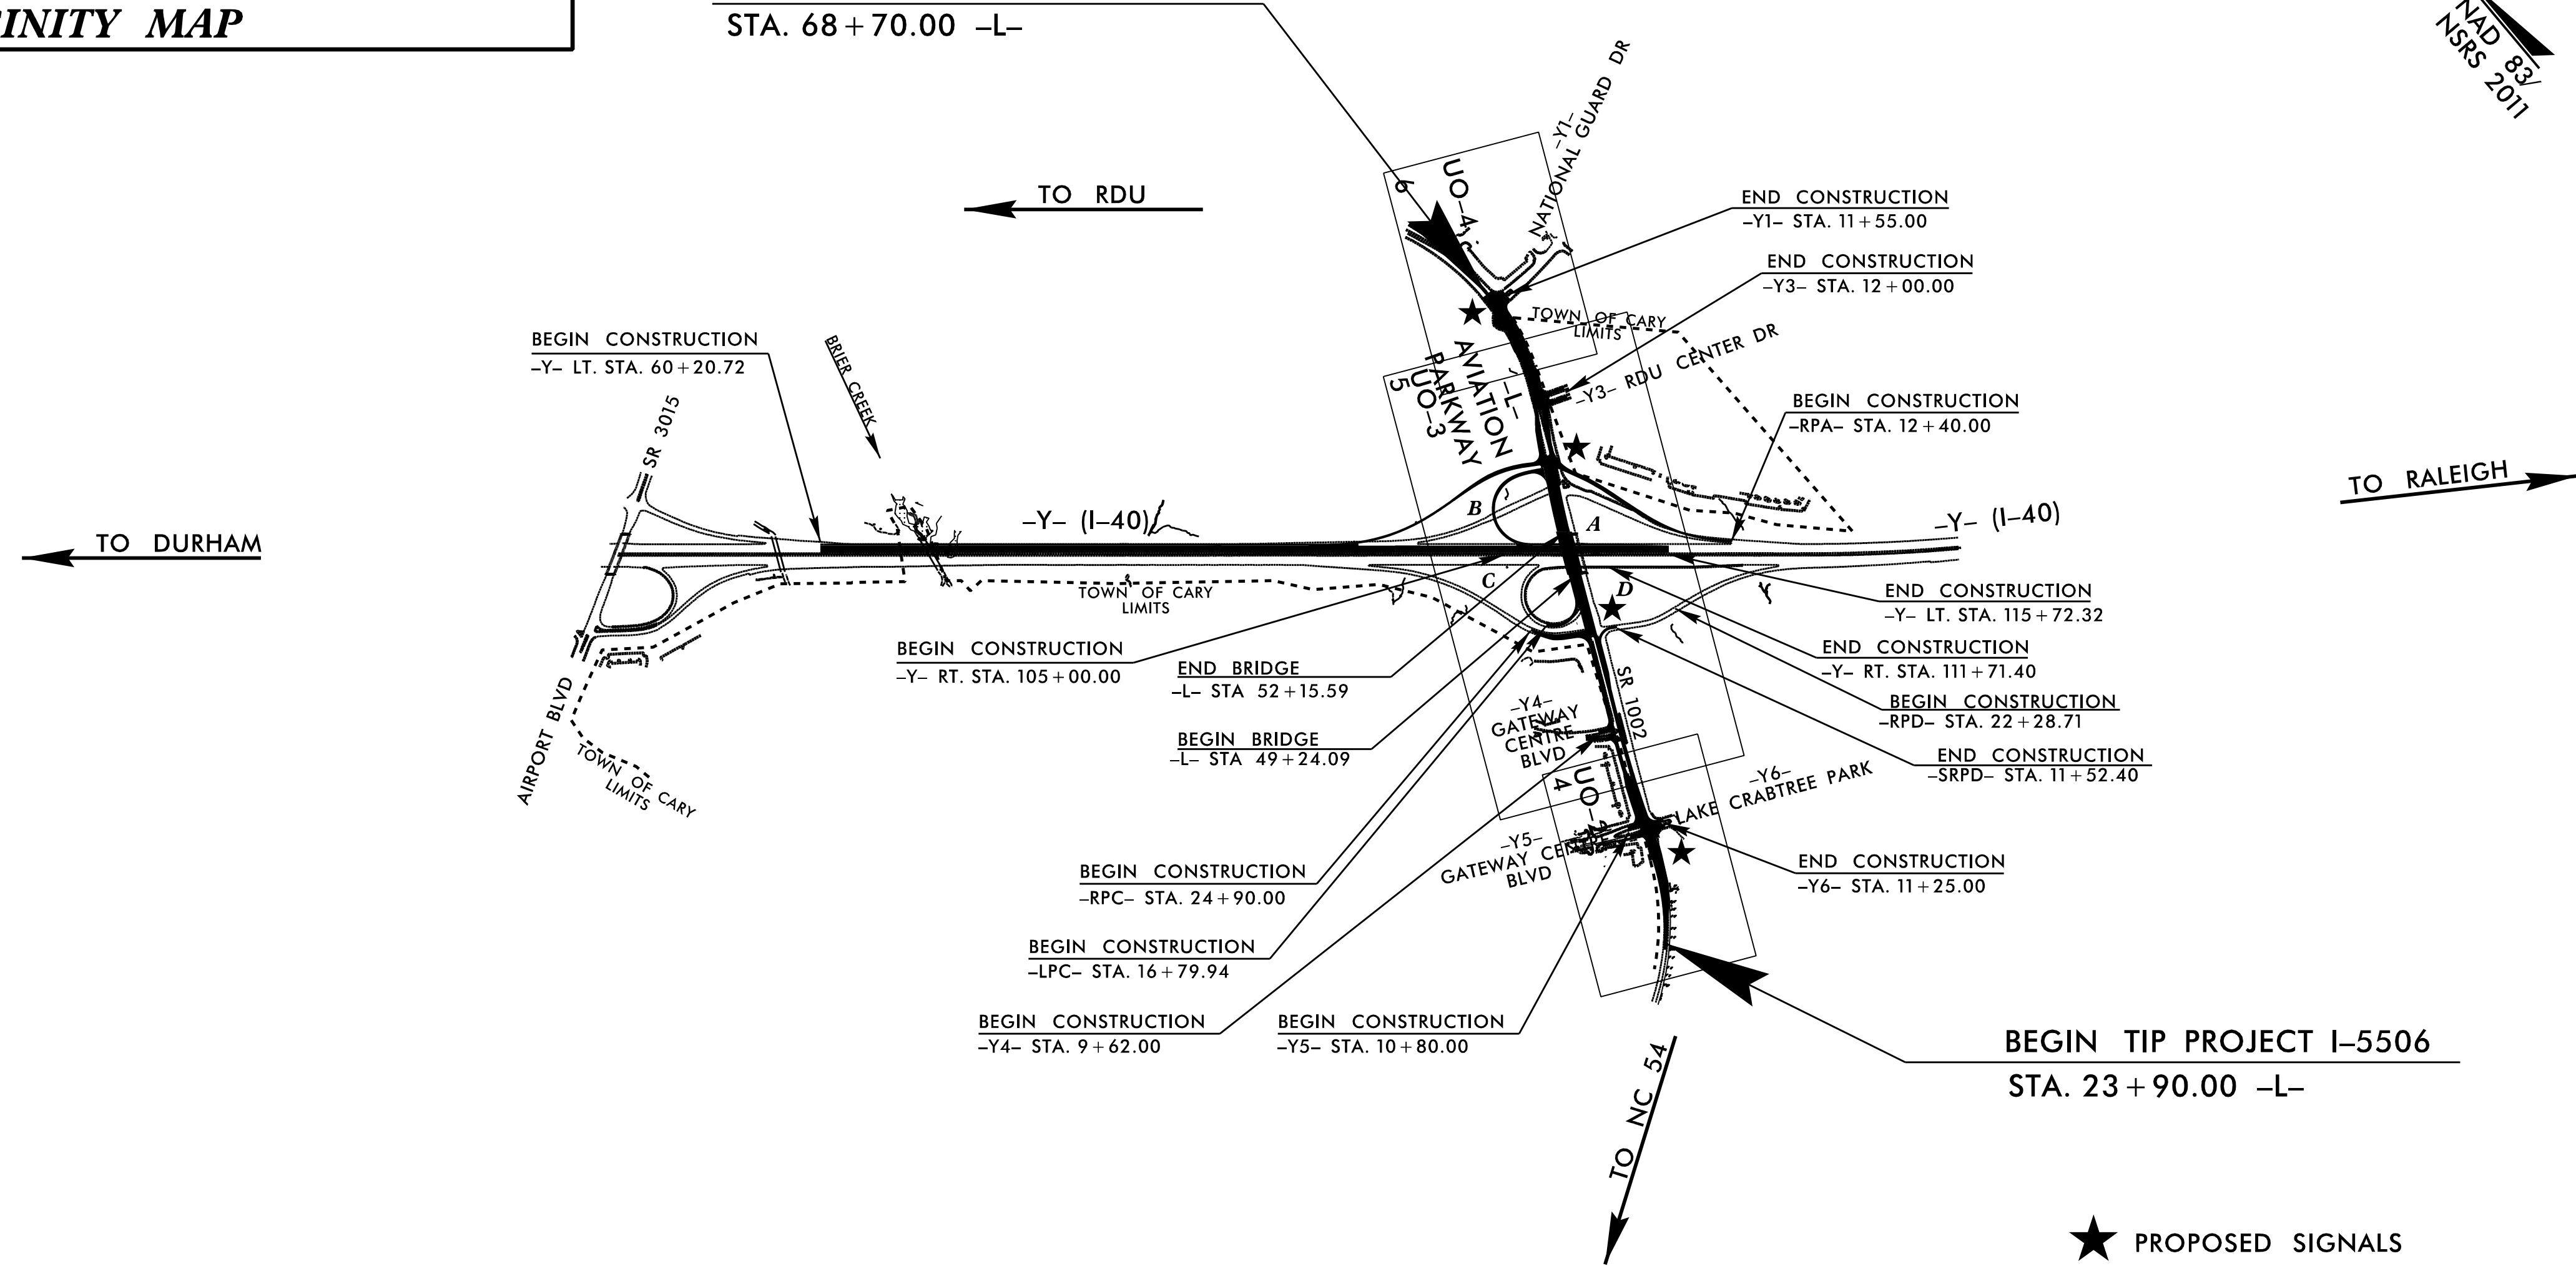

INDEX OF SHEETS

SHEET NO.:	DESCRIPTION:
UO-1	TITLE SHEET
UO-2 - UO-4	UBO PLAN SHEETS

- UTILITY OWNERS WITH CONFLICTS**
- (A) DISTRIBUTION POWER - DUKE ENERGY
 - (B) DISTRIBUTION GAS - PSNC
 - (C) COMMUNICATIONS - AT&T
 - (D) COMMUNICATIONS - LEVEL 3
 - (E) COMMUNICATIONS - DUKE NET /CHARTER
 - (F) WATER - TOWN OF CARY
 - (G) SEWER - TOWN OF CARY

PREPARED IN THE OFFICE OF:

SO-DEEP | SAM NCTM

A SAM COMPANY

SO-DEEP | SAM NC, Inc.
2800-154 Sumner Boulevard, Raleigh, NC 27616 Tel 919-878-7466

Keith Garry UTILITY PROJECT MANAGER
Lee Johnson UTILITY COORDINATOR

**DIVISION OF HIGHWAYS
UTILITIES UNIT**

1535 MAIL SERVICES CENTER
RALEIGH NC 27699-1555
PHONE (919) 707-6690
FAX (919) 250-4151

Donna Jackson, P.E. UTILITIES REGIONAL ENGINEER
Ali Kouchehi, PE UTILITIES ENGINEER
Kyle Pleasant UTILITIES AREA COORDINATOR

\$\$\$ SYSTEM TIME \$\$\$
\$\$\$ DGN \$\$\$
\$\$\$ USERNAME \$\$\$

UTILITIES BY OTHERS

NOTE:
ALL UTILITY WORK SHOWN ON THIS SHEET WILL BE DONE BY OTHERS. NO PAYMENT WILL BE MADE TO THE CONTRACTOR FOR UTILITY WORK SHOWN ON THIS SHEET.

ALL UNDERGROUND FACILITIES INSTALLED
MINIMUM 2' DEPTH BELOW PROPOSED DRAINAGE

2" WATER LOWERED TO AVOID CONFLICT
WITH PROPOSED DRAINAGE

3" FSS LOWERED TO AVOID CONFLICT
WITH PROPOSED DRAINAGE

-L- STA. 23+90.00 BEGIN TIP PROJECT I-5506

3" FSS LOWERED TO AVOID CONFLICT
WITH PROPOSED DRAINAGE

8" WATER LOWERED TO AVOID CONFLICT
WITH PROPOSED DRAINAGE

4" STEEL GAS RELOCATED
UNDER PROPOSED DRAINAGE

NOTE: DO NOT DISTURB TREE


(25)
RALEIGH-DURHAM
INTERNATIONAL
DB 3565 - PG 231
BM 1999 - PG 392

MATCHLINE -L- STA. 36+50.00 SEE UO 3

REVISIONS

8/17/99


1
2
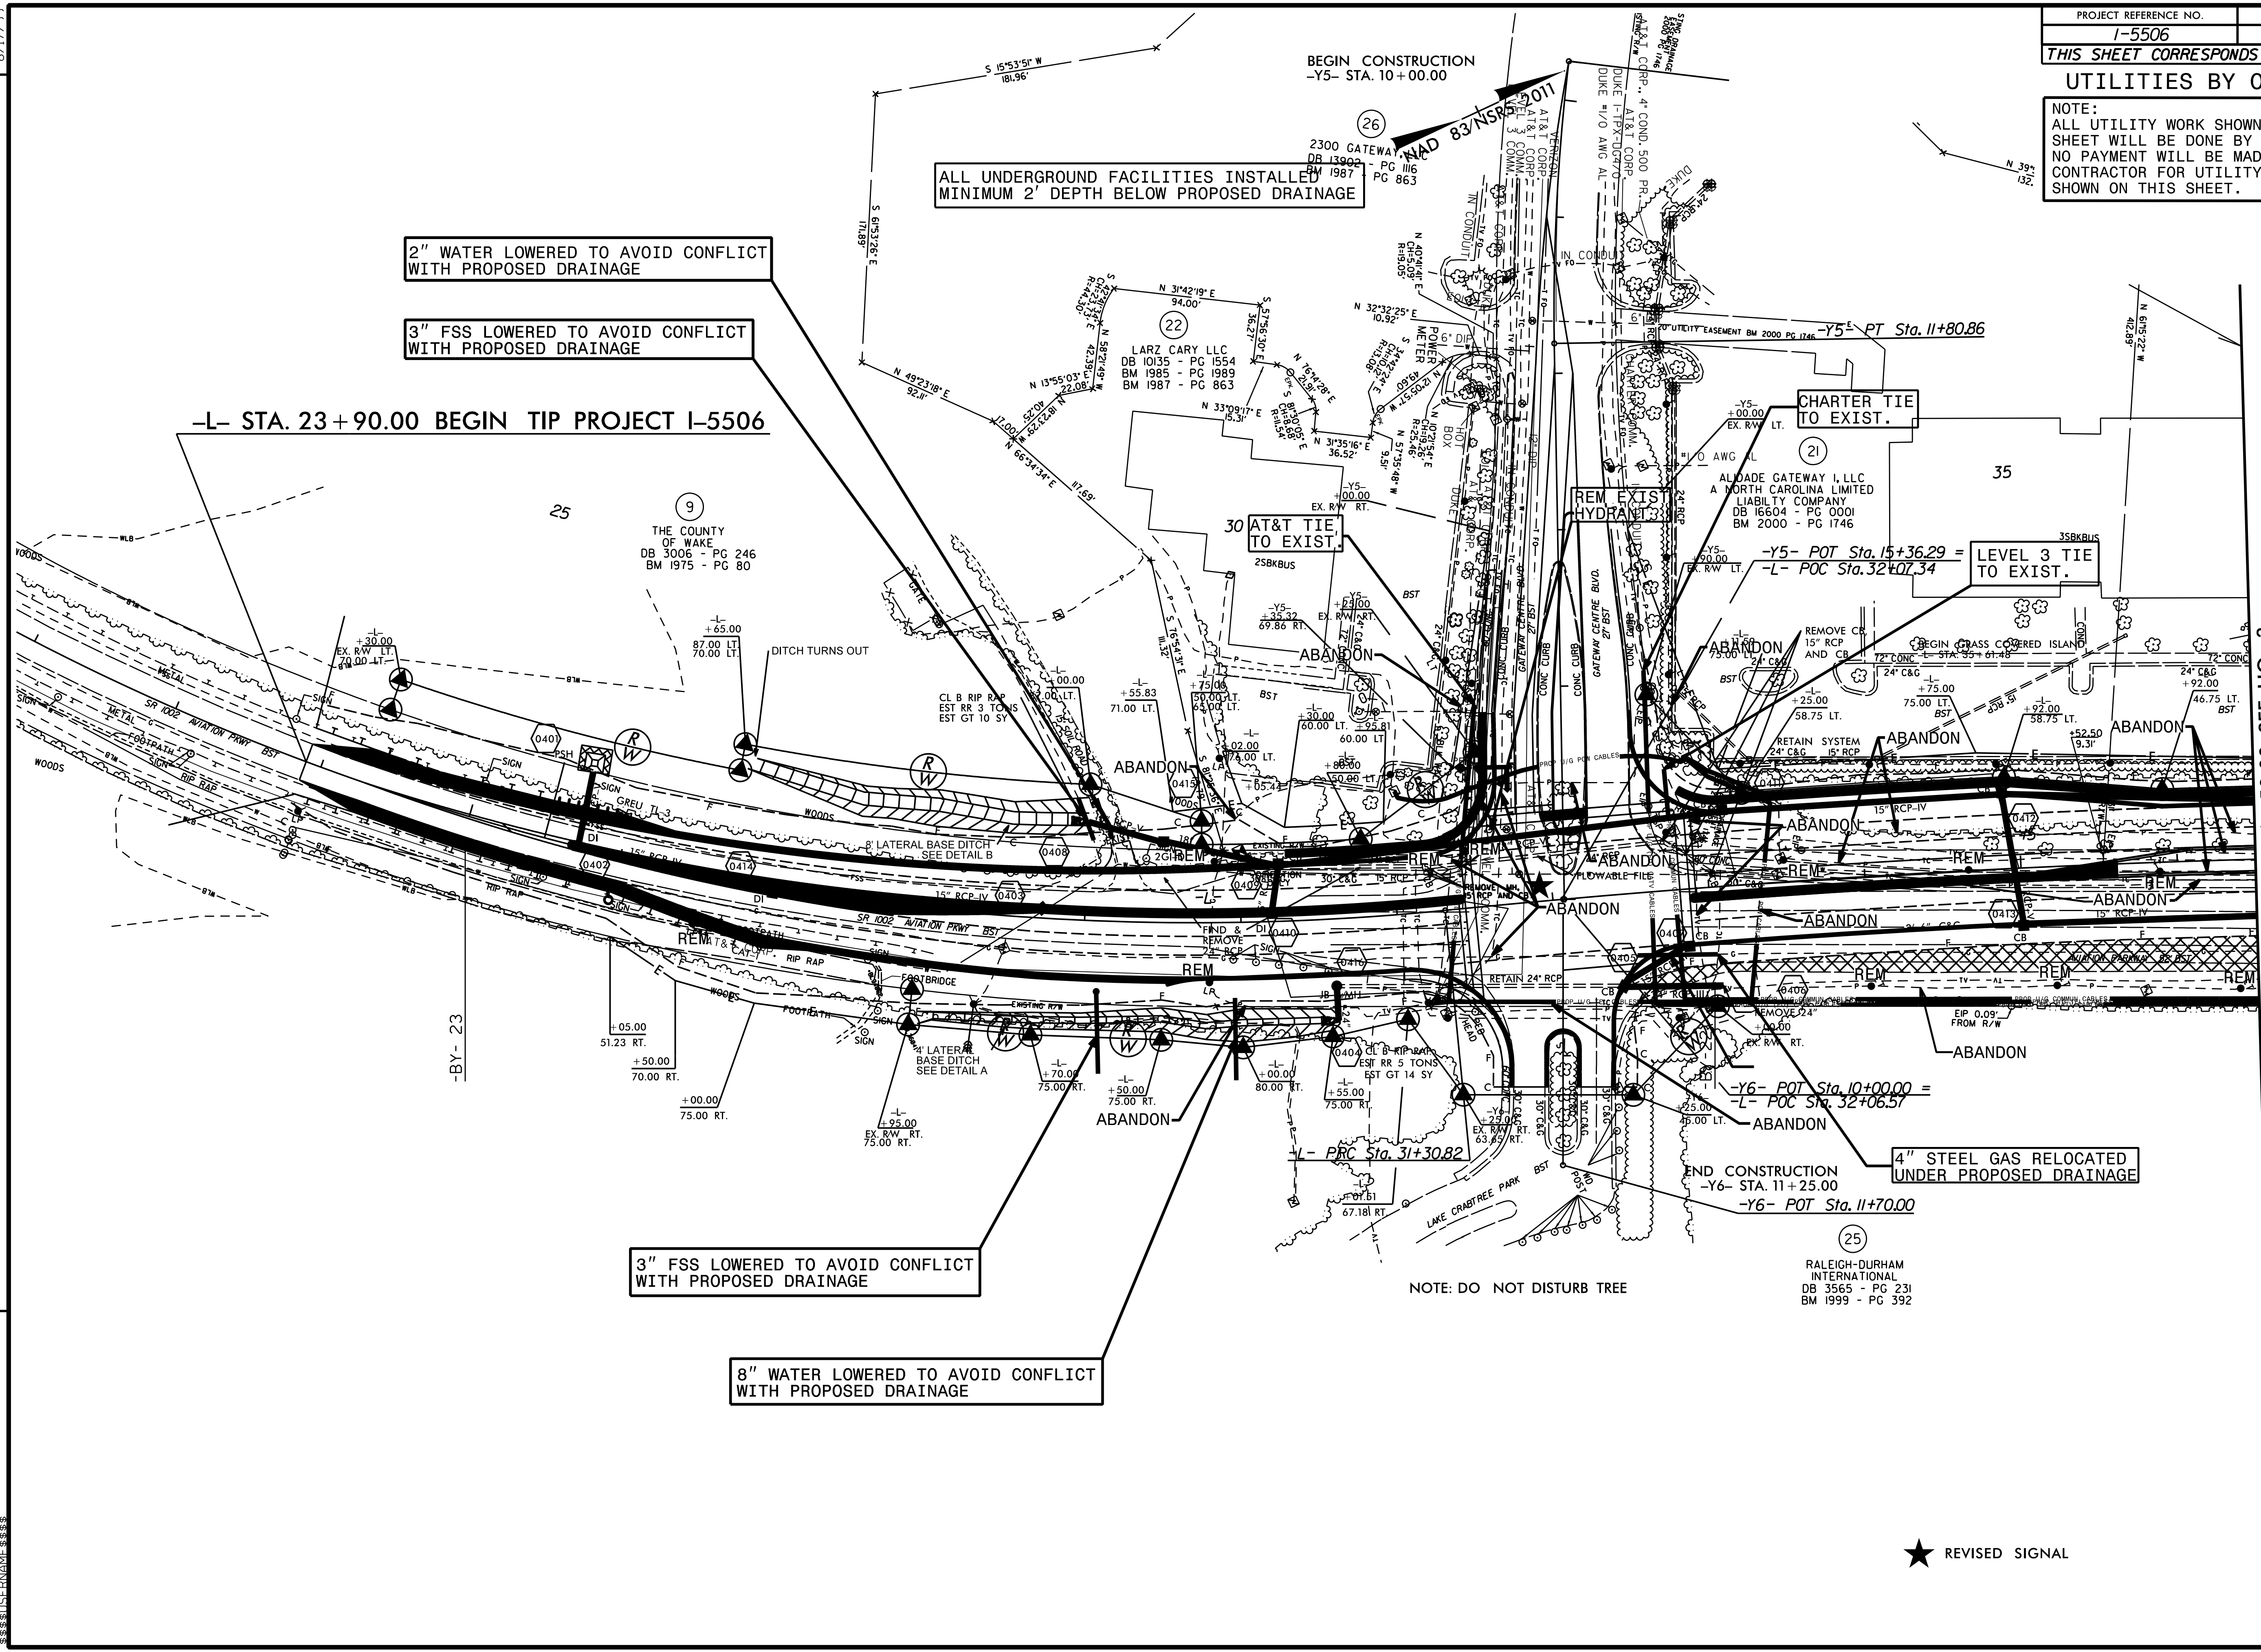

PROJECT REFERENCE NO.	SHEET NO.
I-5506	UO-3
THIS SHEET CORRESPONDS TO RDY-5	

UTILITIES BY OTHERS

NOTE:
 ALL UTILITY WORK SHOWN ON THIS SHEET WILL BE DONE BY OTHERS. NO PAYMENT WILL BE MADE TO THE CONTRACTOR FOR UTILITY WORK SHOWN ON THIS SHEET.

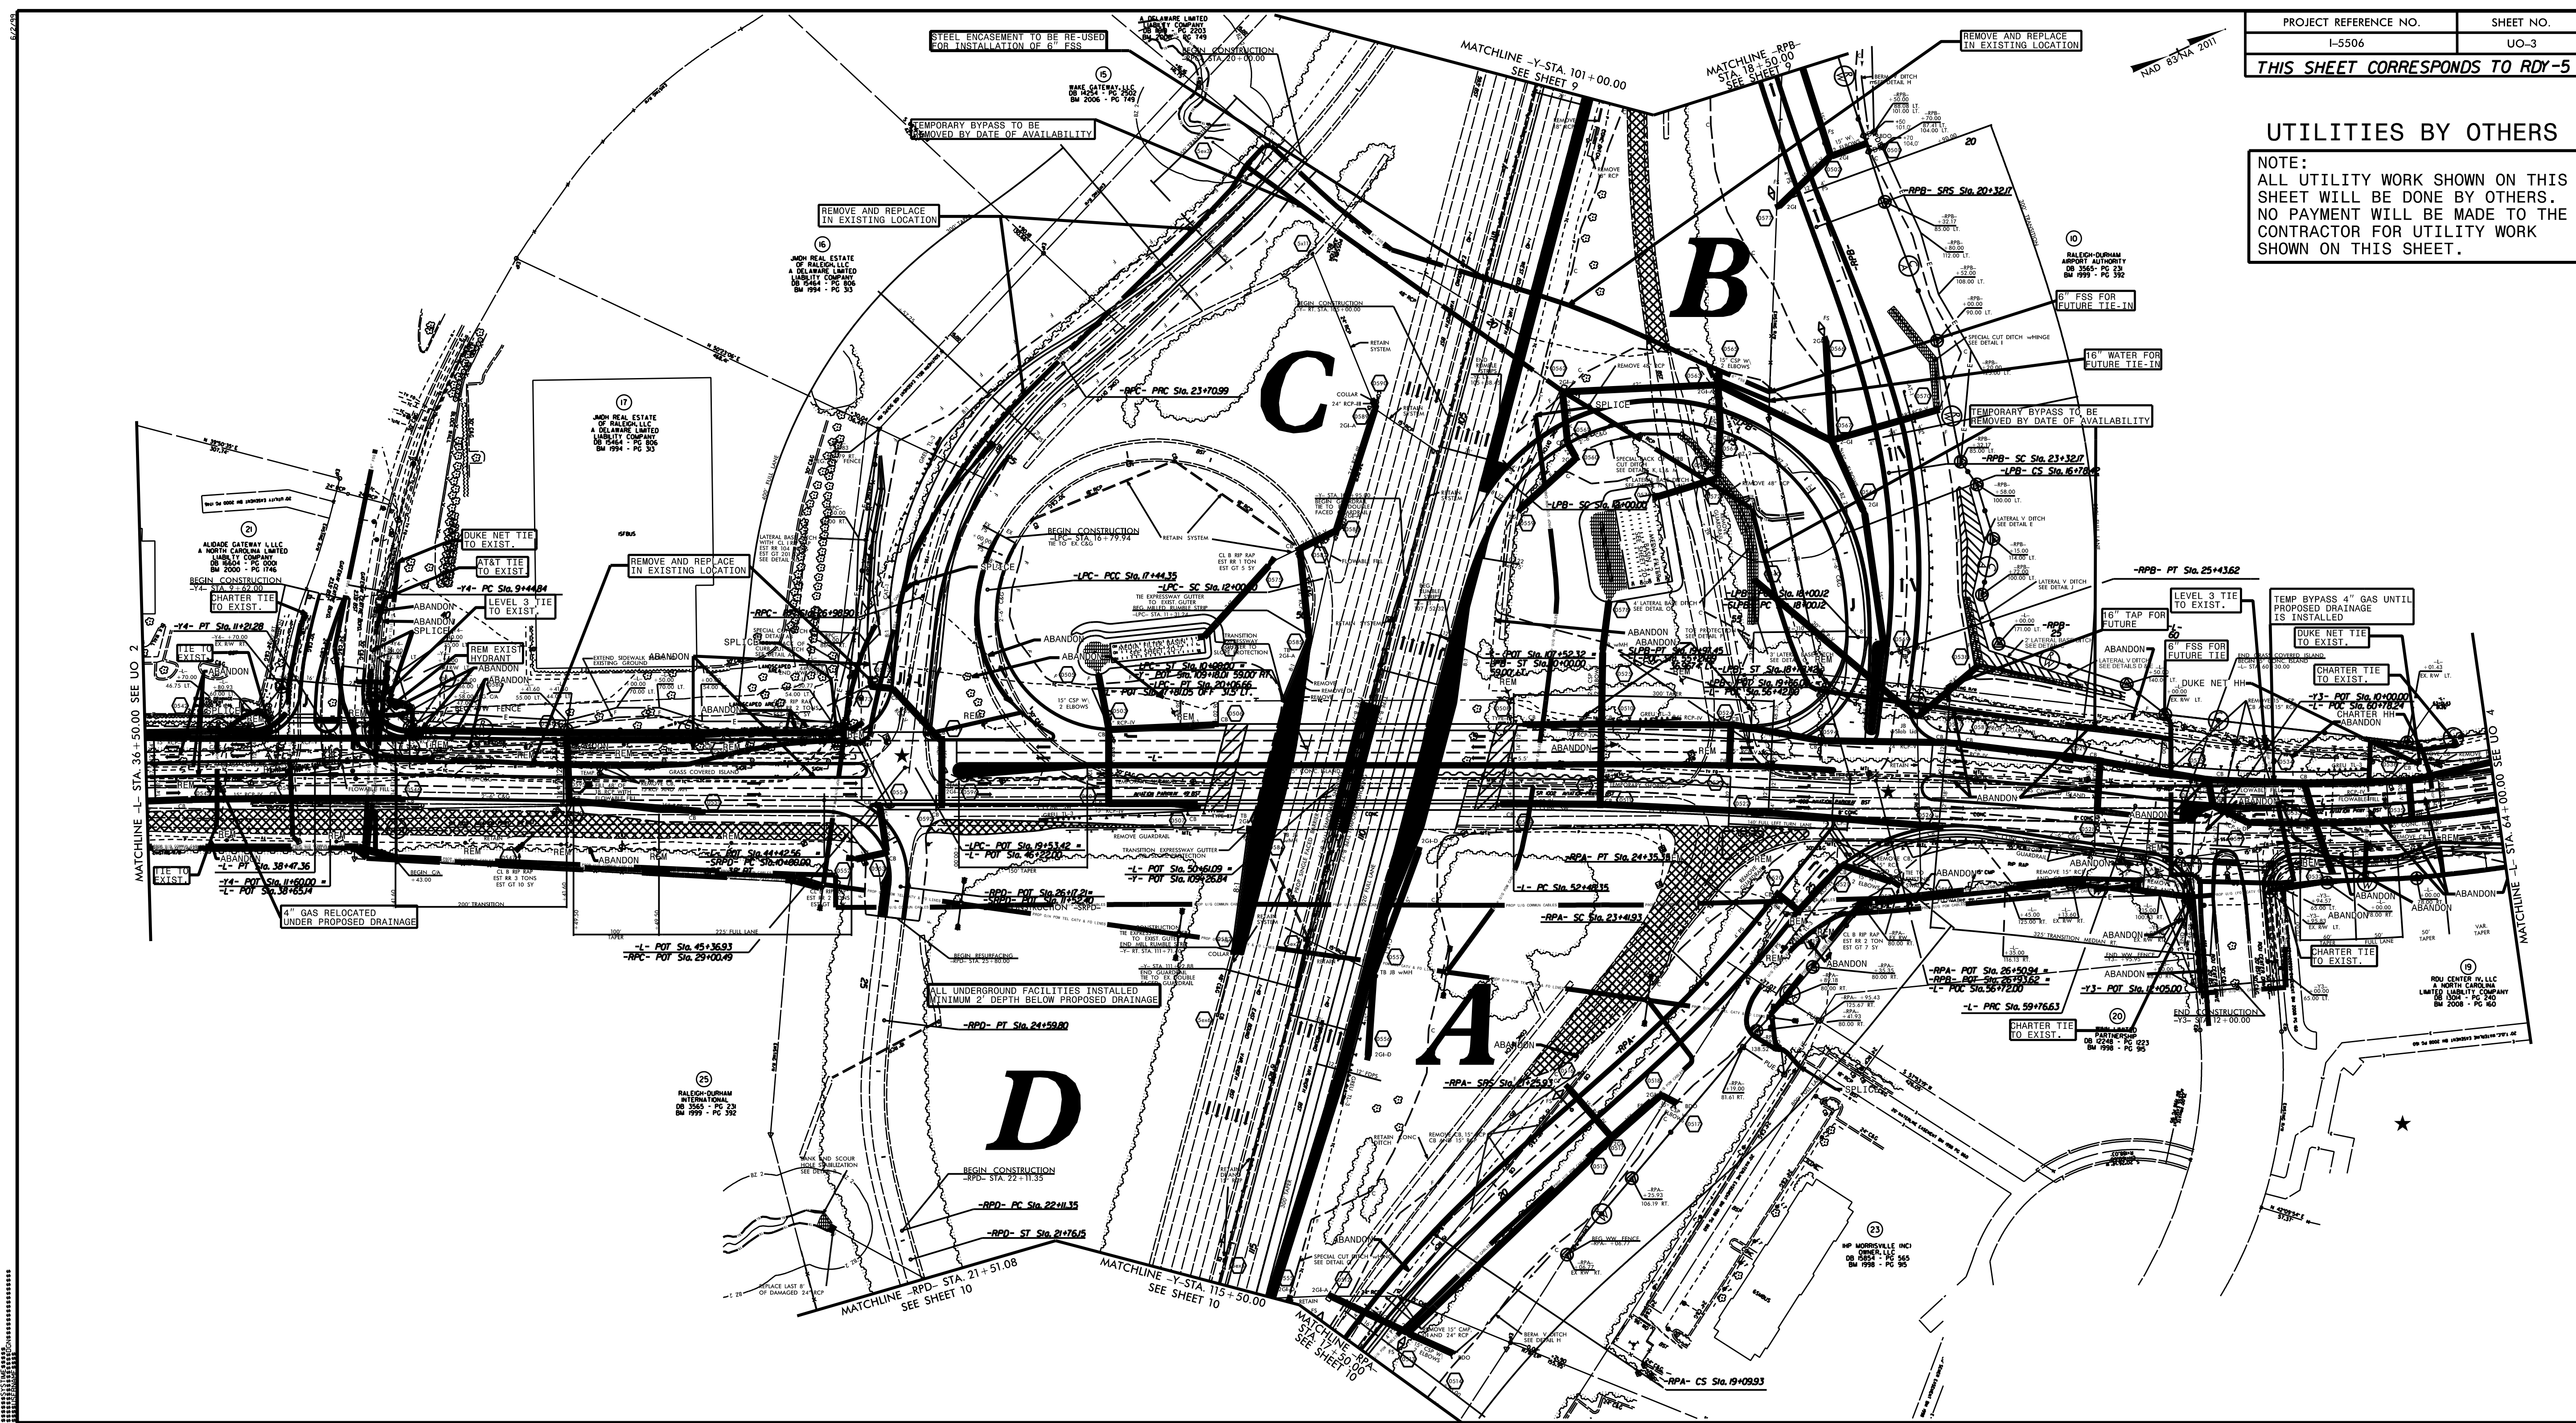

UTILITIES BY OTHERS

NOTE:
 ALL UTILITY WORK SHOWN ON THIS SHEET WILL BE DONE BY OTHERS. NO PAYMENT WILL BE MADE TO THE CONTRACTOR FOR UTILITY WORK SHOWN ON THIS SHEET.

8/17/99


REVISIONS

10
 RALEIGH-DURHAM
 AIRPORT AUTHORITY
 DB 3565 - PG 231
 BM 1999 - PG 392

10
 RALEIGH-DURHAM
 AIRPORT AUTHORITY
 DB 3565 - PG 231
 BM 1999 - PG 392

-L- STA. 68+70.00 END TIP PROJECT I-5506

MATCHLINE -L- STA. 64+00.00 SEE UO-3

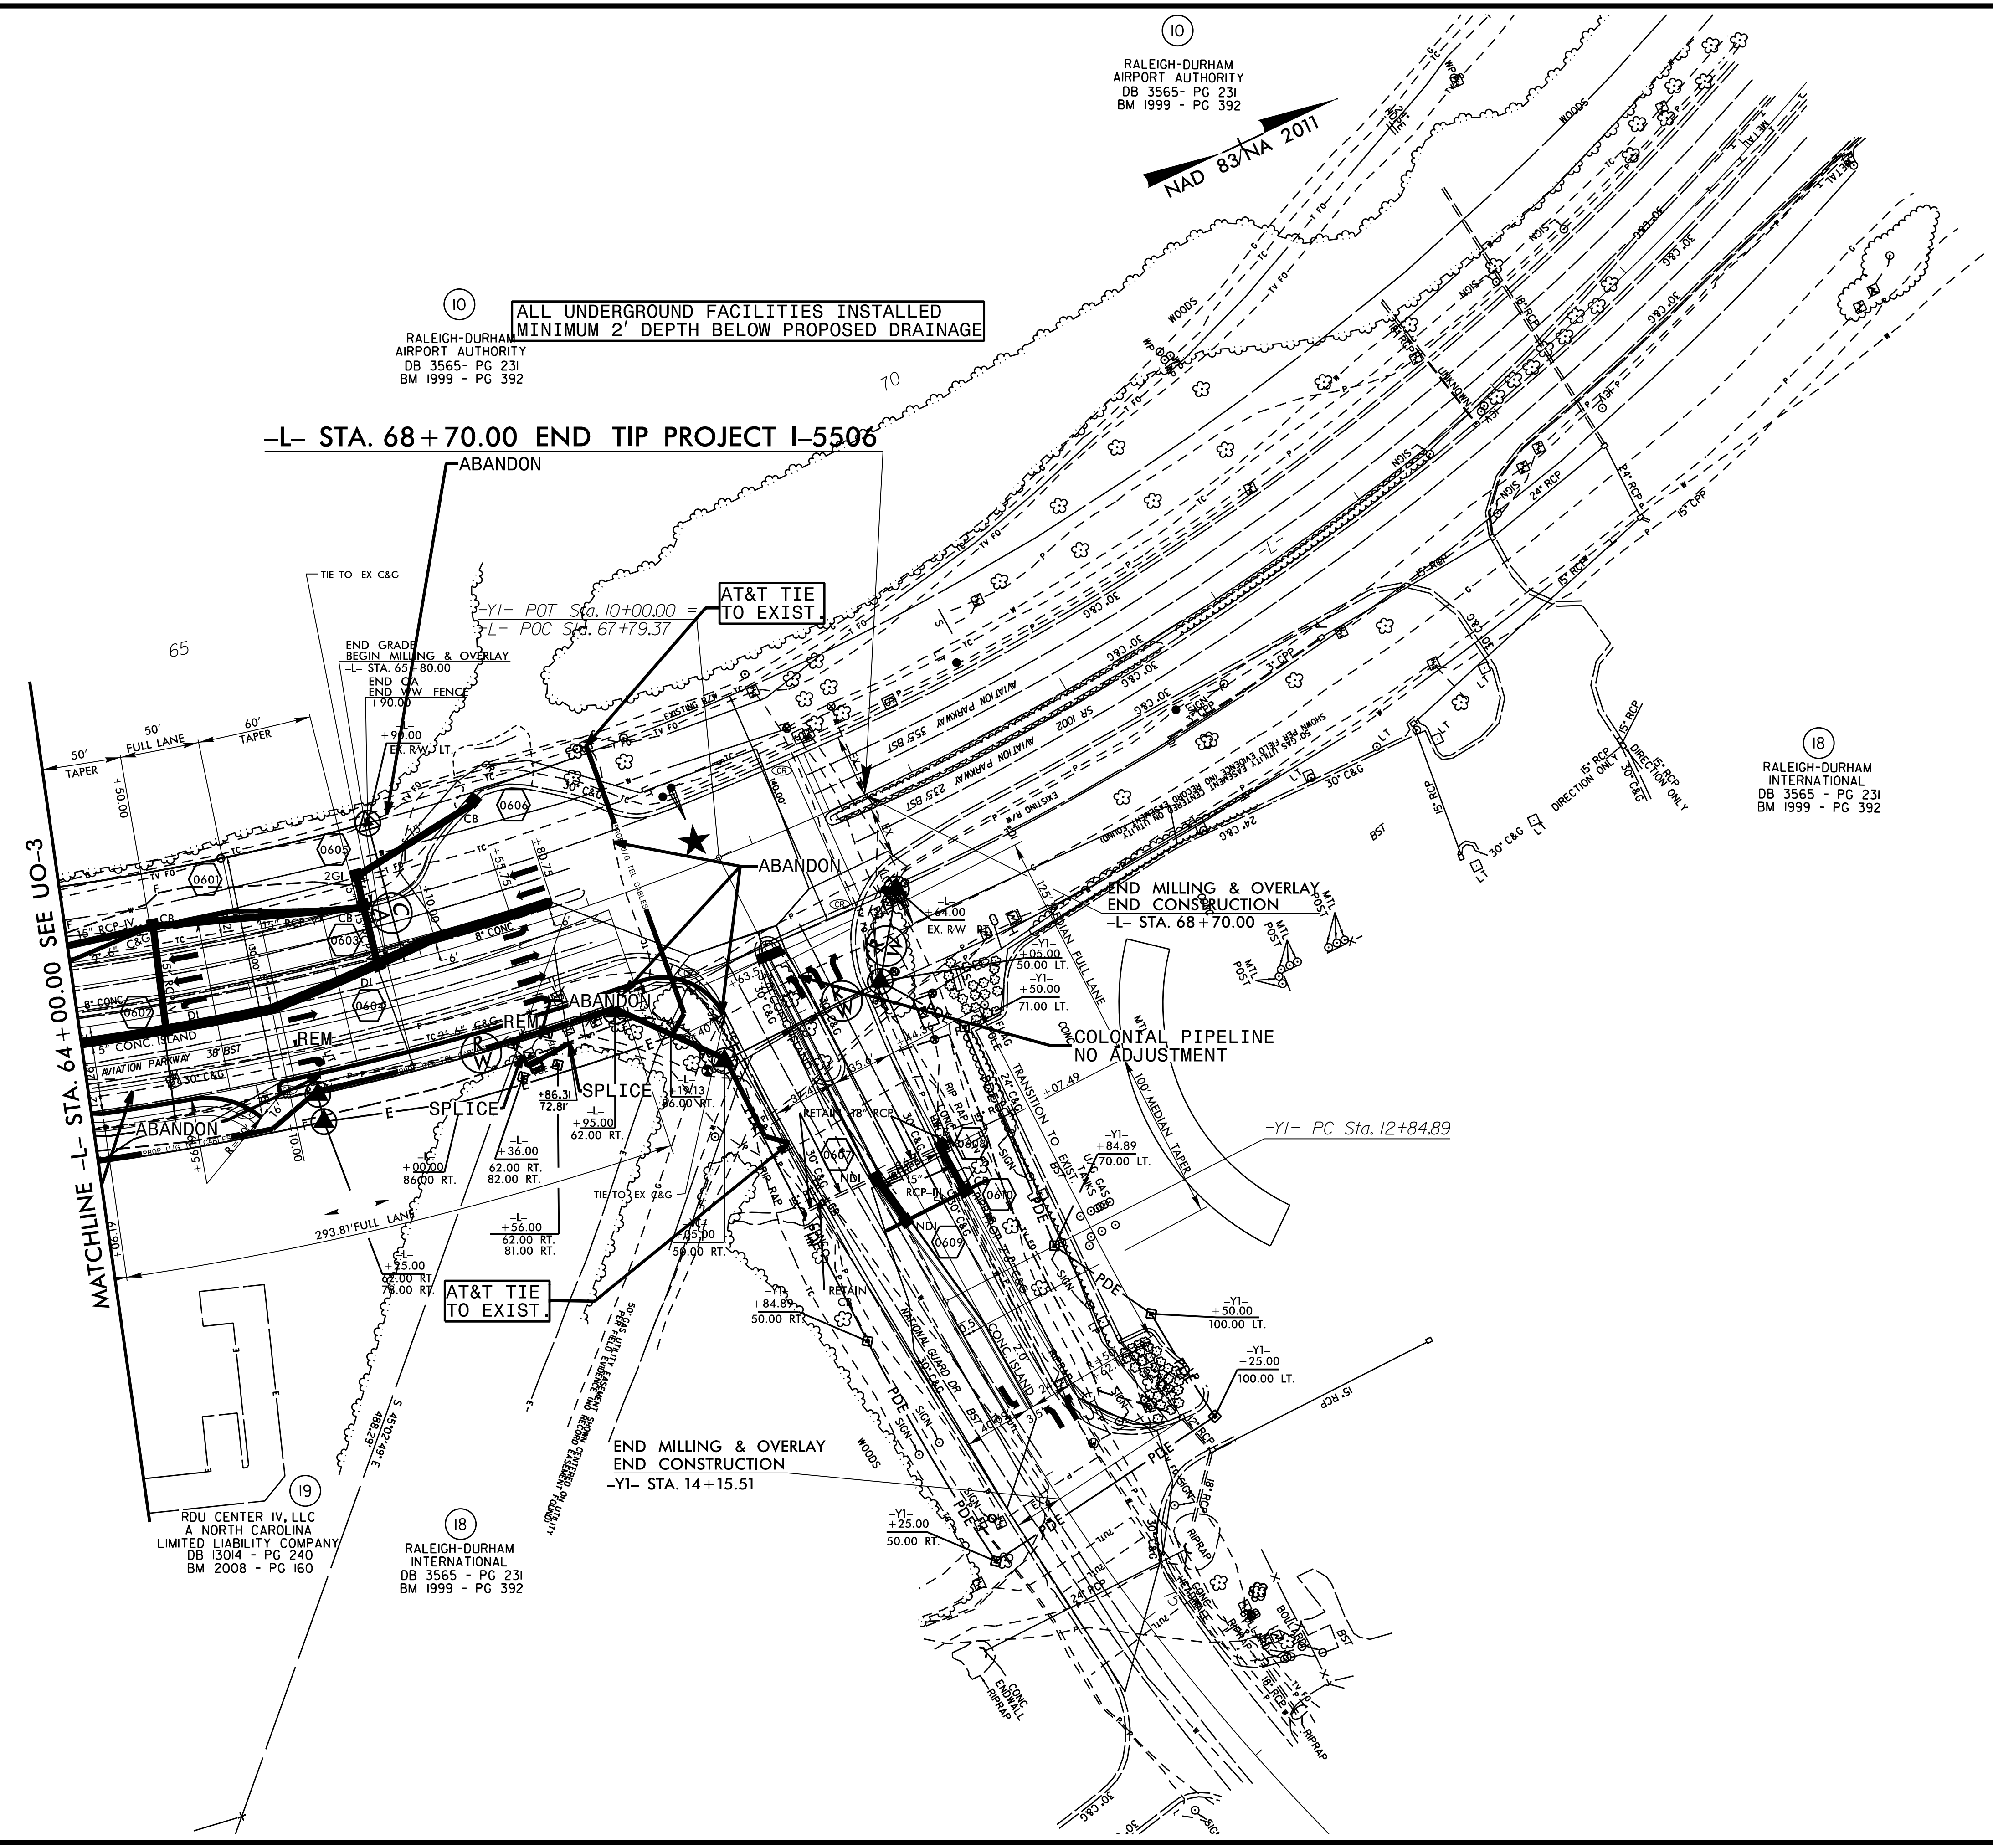

18
 RALEIGH-DURHAM
 INTERNATIONAL
 DB 3565 - PG 231
 BM 1999 - PG 392

19
 RDU CENTER IV, LLC
 A NORTH CAROLINA
 LIMITED LIABILITY COMPANY
 DB 13014 - PG 240
 BM 2008 - PG 160

18
 RALEIGH-DURHAM
 INTERNATIONAL
 DB 3565 - PG 231
 BM 1999 - PG 392

\$\$\$SYTIME\$\$\$
 \$\$\$DCN\$\$\$
 \$\$\$\$\$\$