


| | |
|-------------------------|---------------------|
| PROJECT REFERENCE NO. | SHEET NO. |
| B-4491 | EC-II/CONST.4 |
| RW SHEET NO. | |
| ROADWAY DESIGN ENGINEER | HYDRAULICS ENGINEER |

NAD 83 / NA 2011

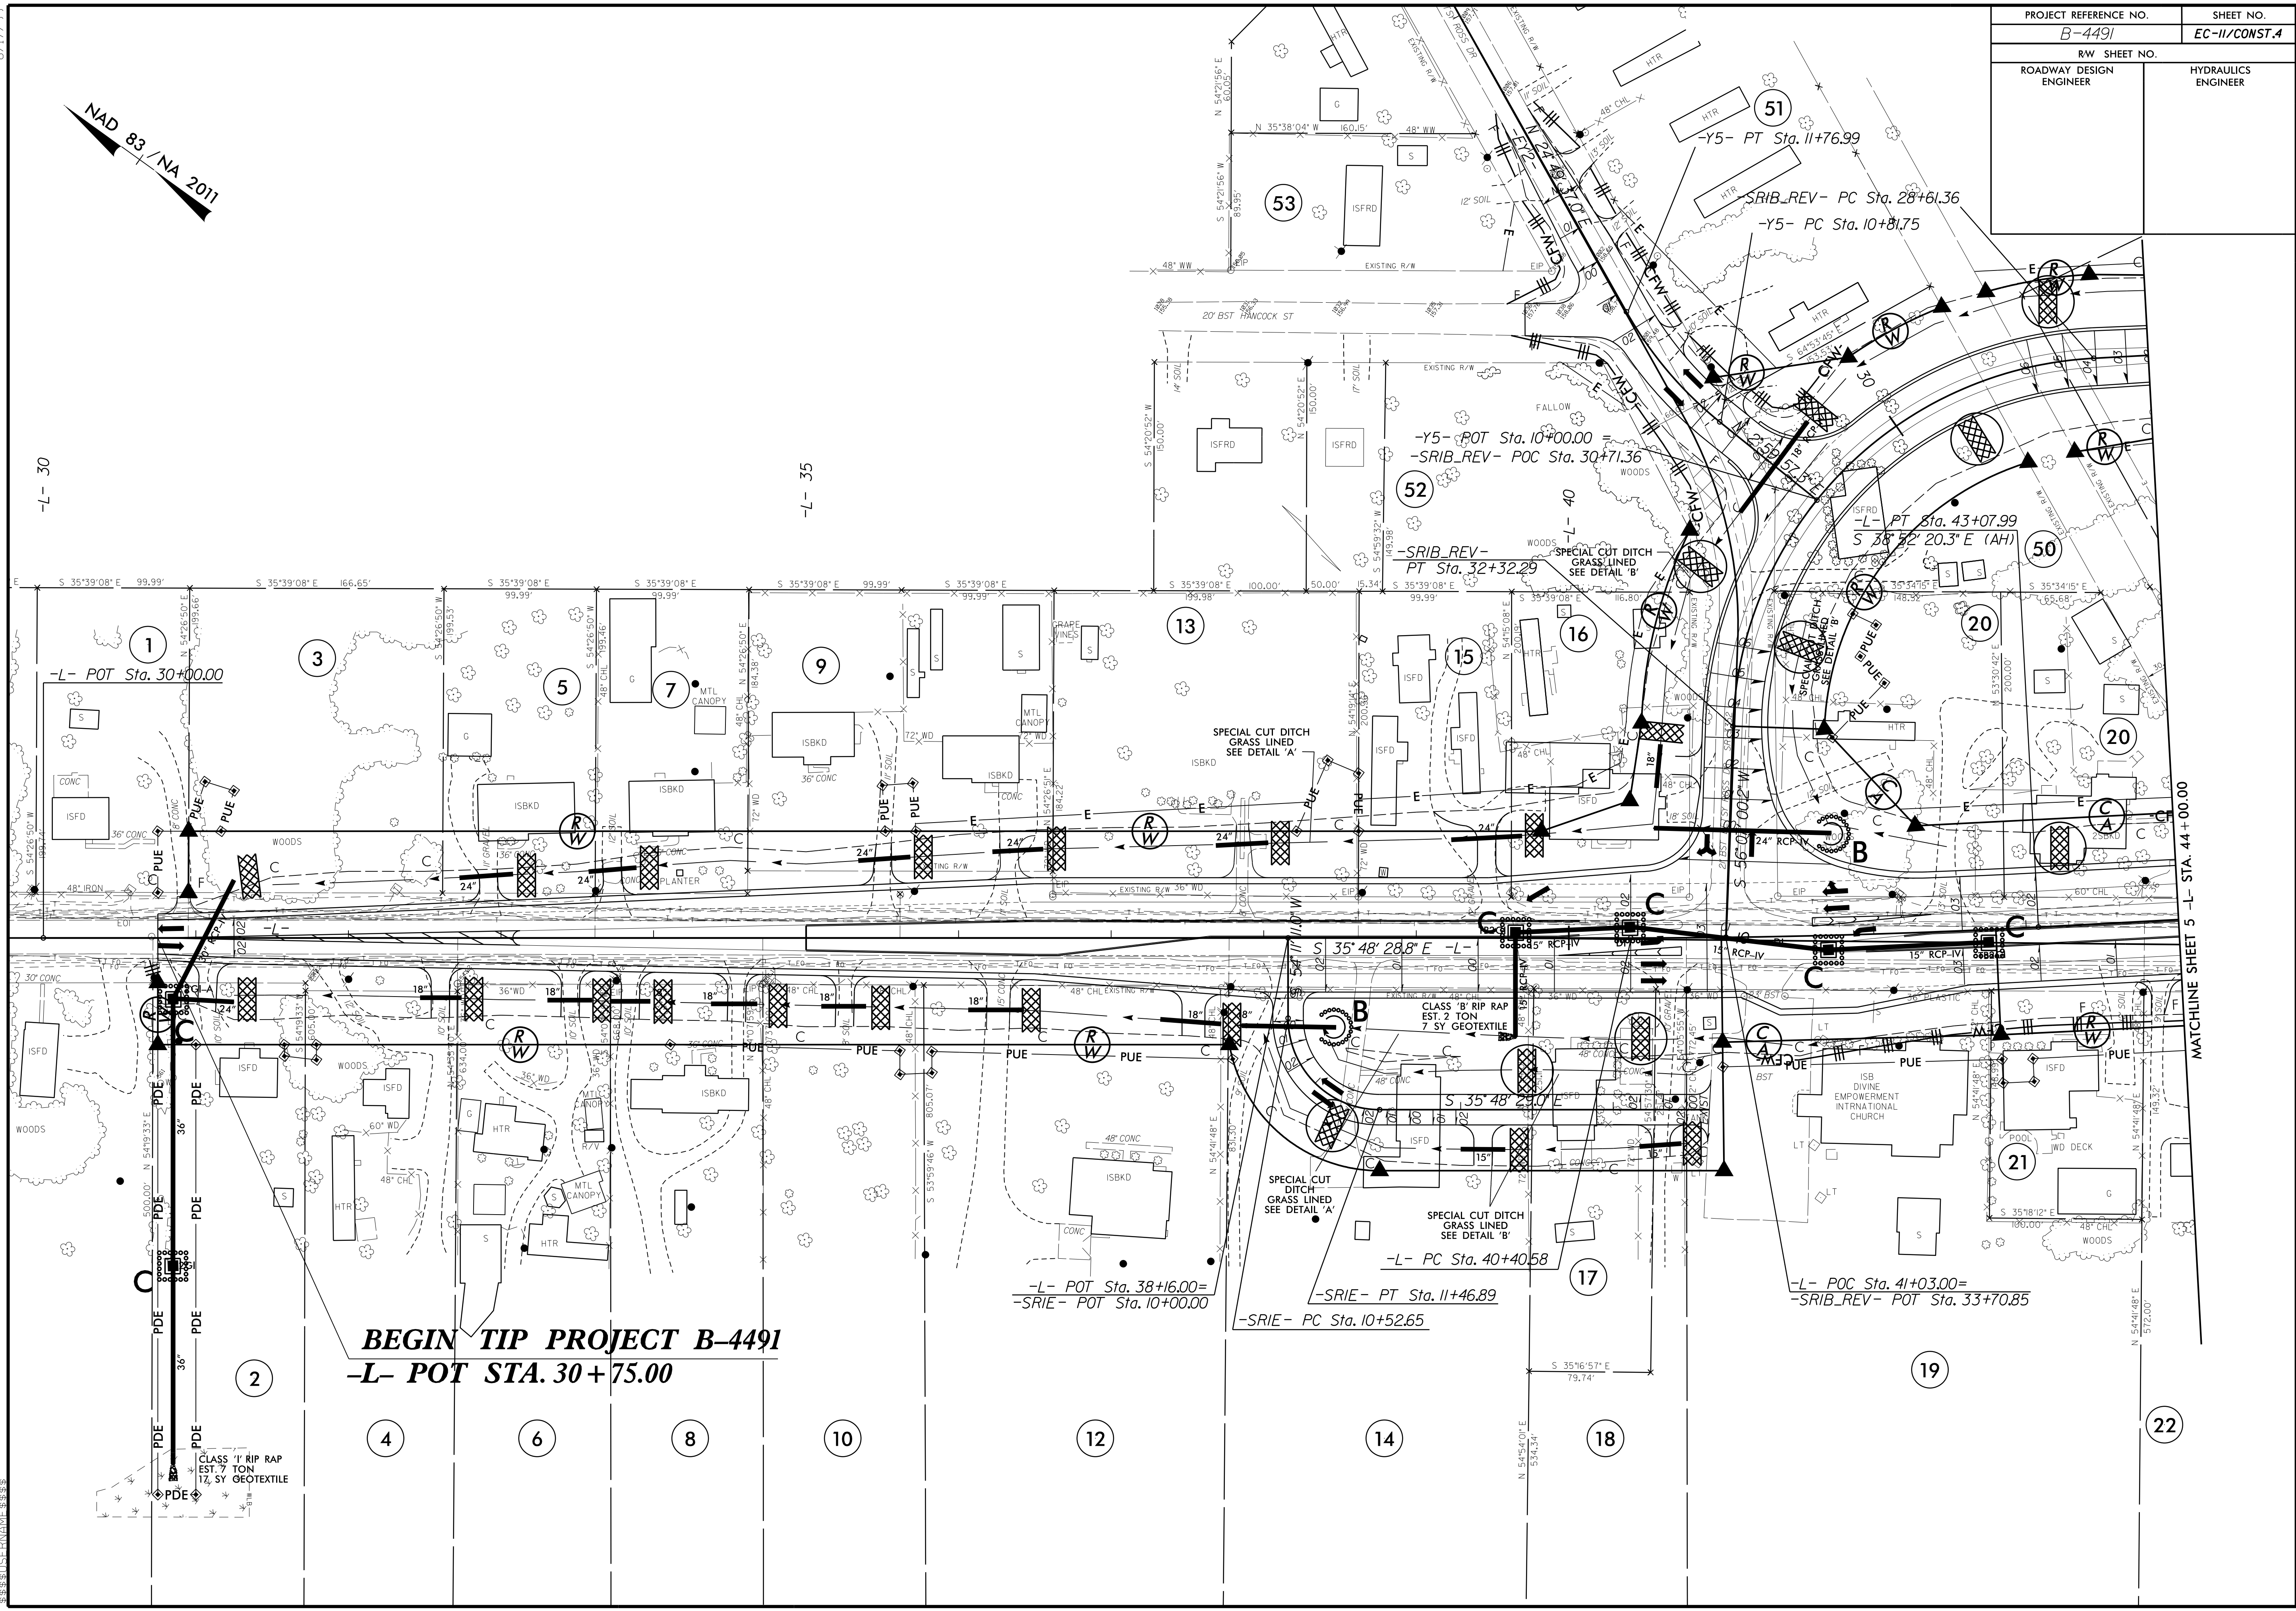

BEGIN TIP PROJECT B-4491
-L- POT STA. 30+75.00

-L- POT Sta. 38+16.00=
 -SRIE- POT Sta. 10+00.00

-SRIE- PT Sta. 11+46.89
 -SRIE- PC Sta. 10+52.65

-L- PC Sta. 40+00.58

-L- POC Sta. 41+03.00=
 -SRIB_REV- POT Sta. 33+70.85

8.17/99
 C:\Users\j...
 Y:\...
 11/11/2011 10:00 AM

MATCHLINE SHEET 5 -L- STA. 44+00.00