
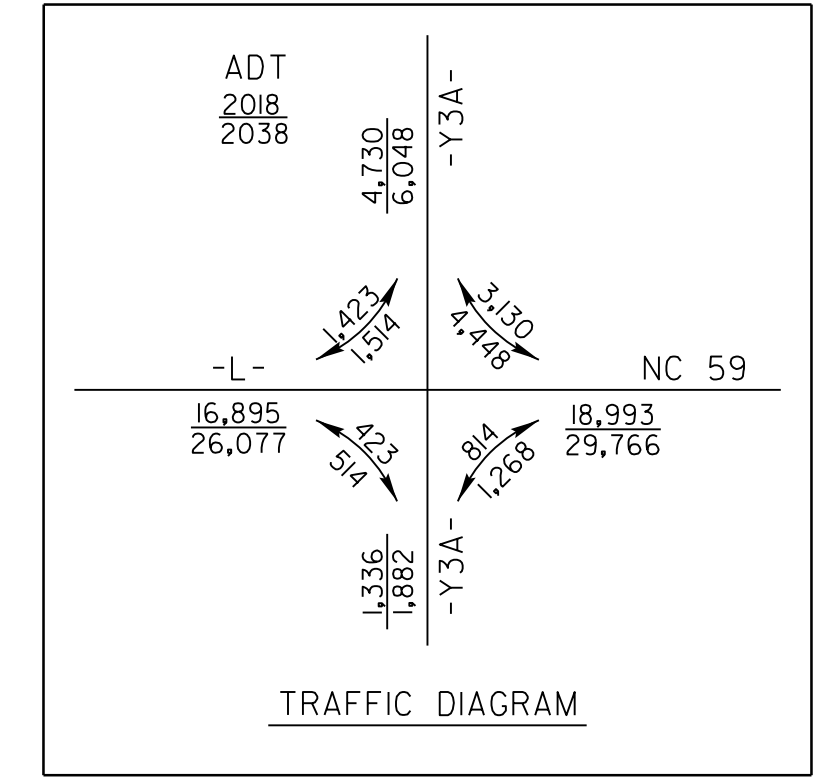


PROJECT REFERENCE NO.	SHEET NO.
B-4491	EC-13/CONST.6
RW SHEET NO.	
ROADWAY DESIGN ENGINEER	HYDRAULICS ENGINEER

NAD 83 / NA 2011

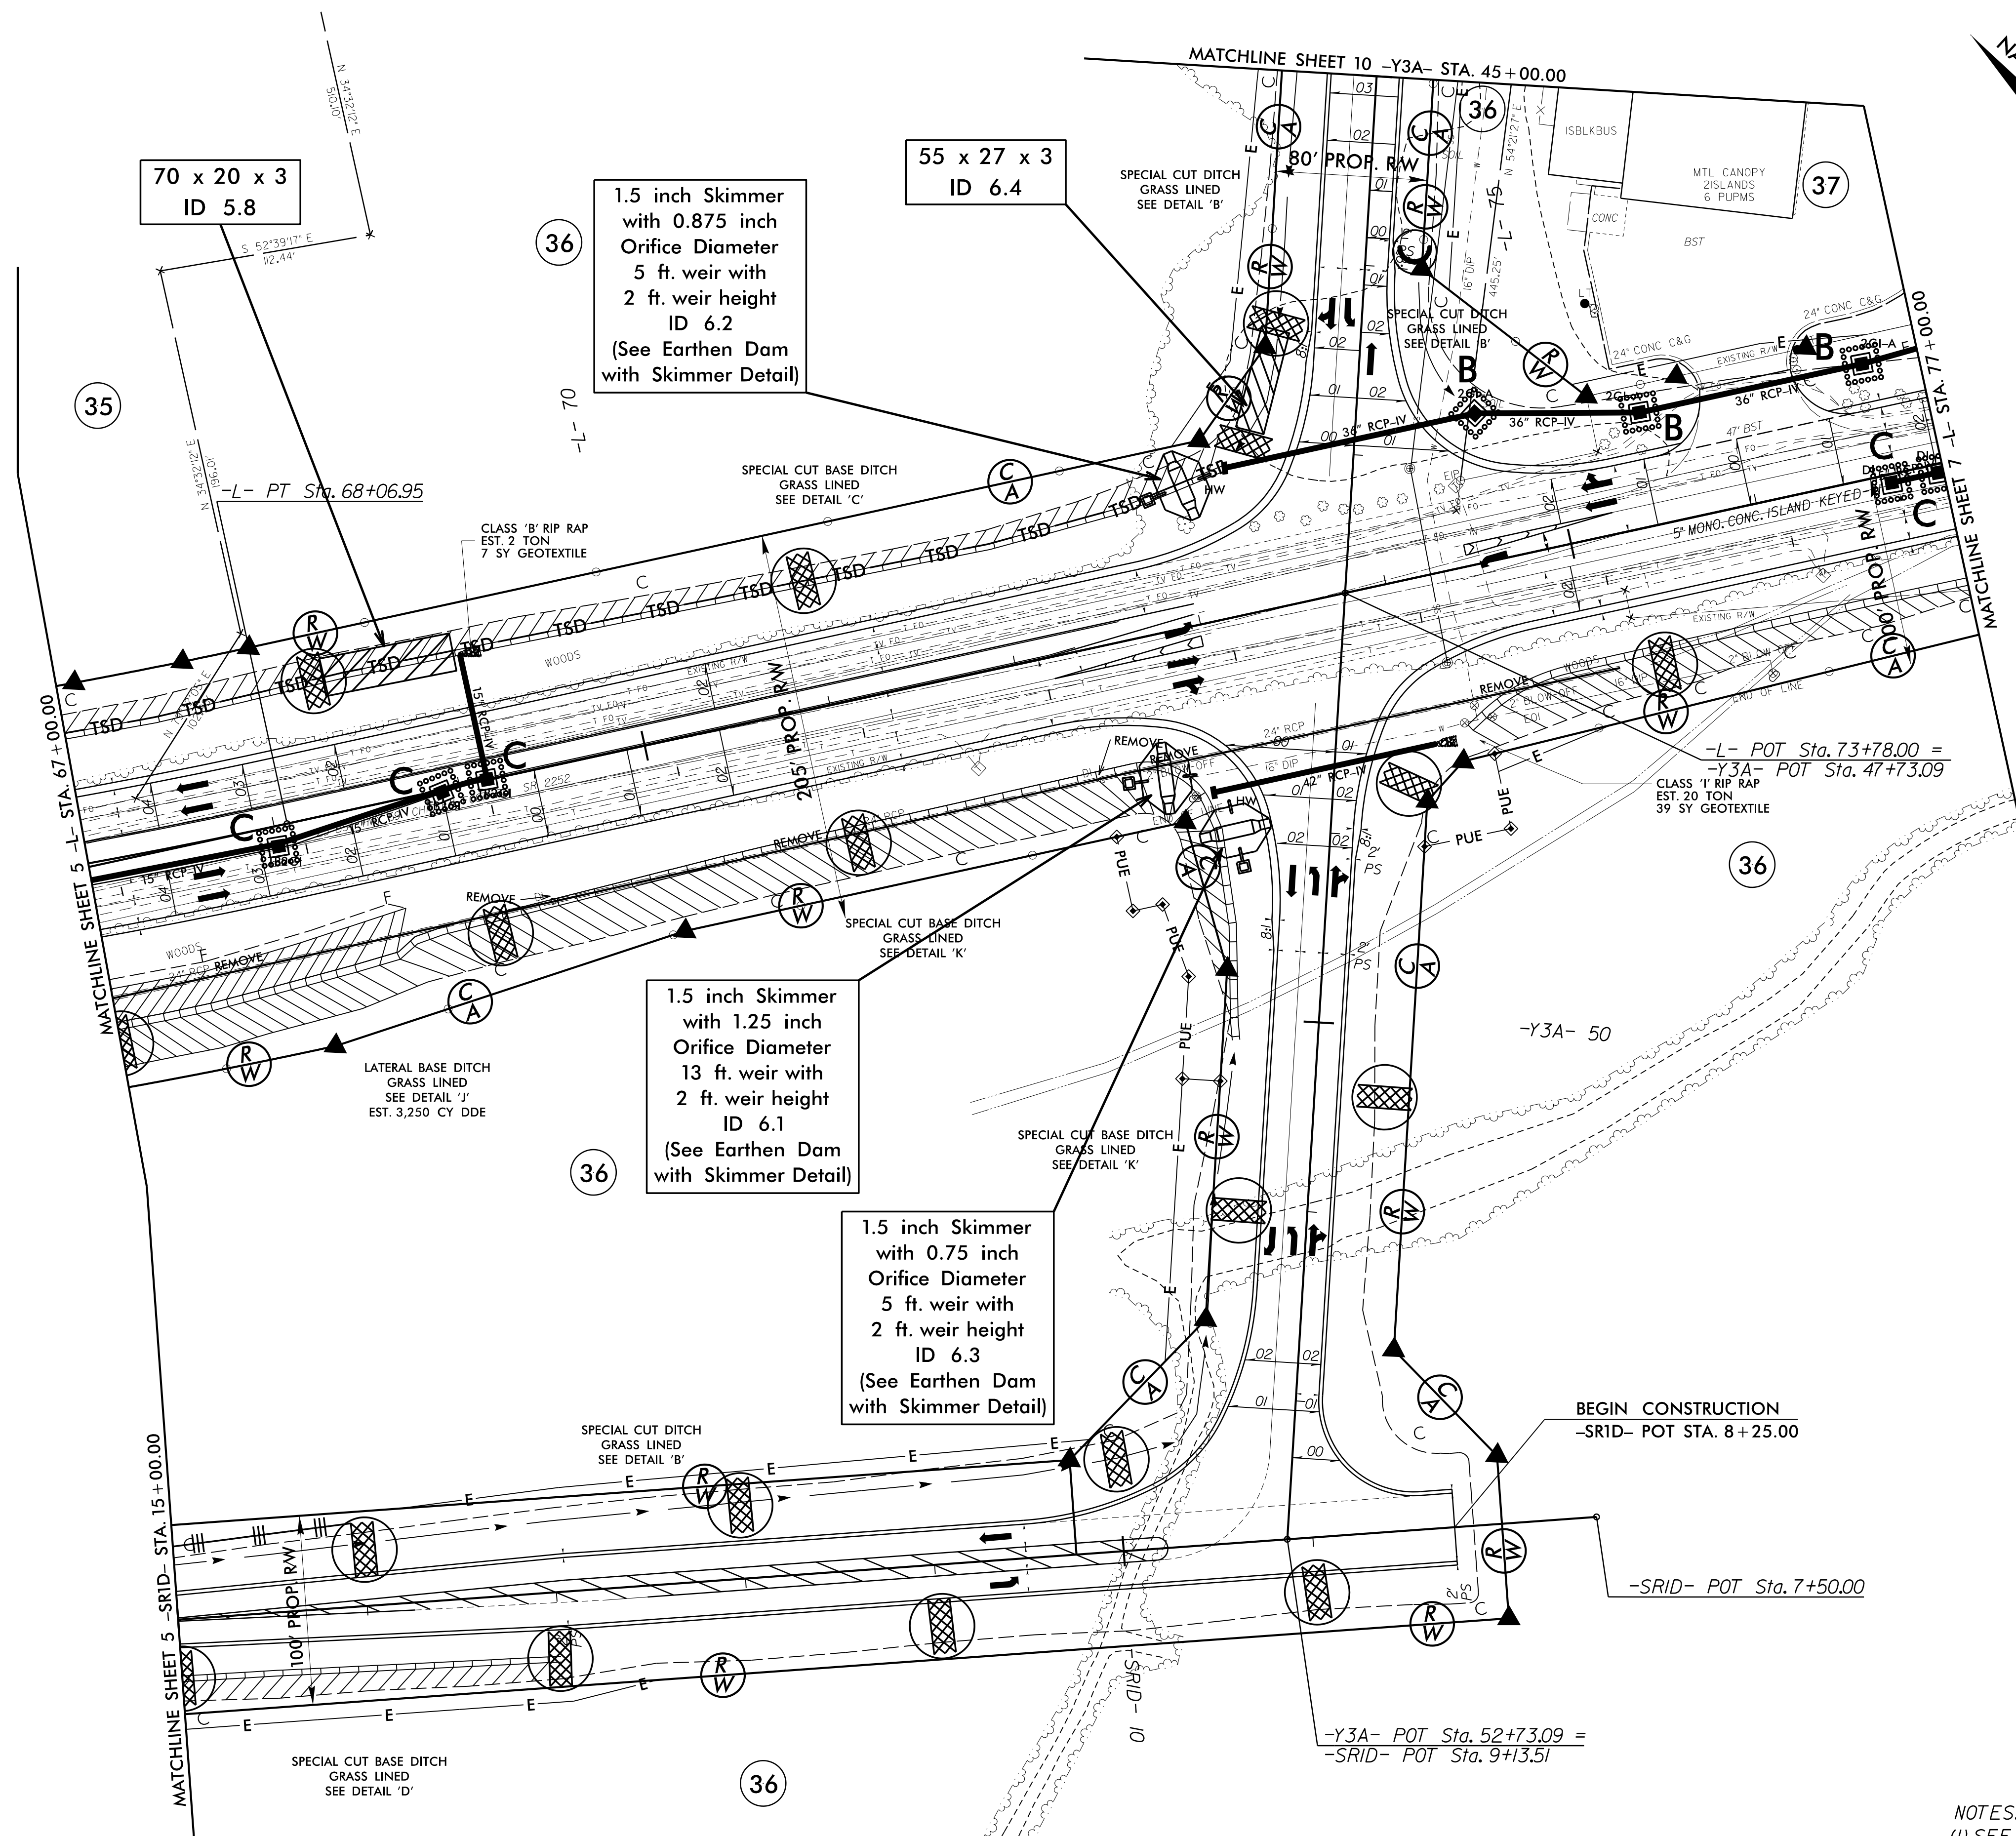

- NOTES:
- (1) SEE SHEET 12 FOR -L- PROFILE
 - (2) SEE SHEETS 15 & 16 FOR -Y3A- PROFILE
 - (3) SEE SHEET 20 FOR -SRID- PROFILE
 - (4) USE R=10' FOR ALL DRMWAYS UNLESS SHOWN OTHERWISE
 - (5) SEE SHEET 2D-1 FOR DRAINAGE DETAILS

8.17/99