

**This electronic collection of documents is provided
for the convenience of the user
and is Not a Certified Document –**

**The documents contained herein were originally issued
and sealed by the individuals whose names and license
numbers appear on each page, on the dates appearing
with their signature on that page.**

**This file or an individual page
shall not be considered a certified document.**


TIP PROJECT: U-4762

29-AUG-2017 09:44 C:\Server_Files\PROJECTS\2015\A2015900.00 Mulkey - U-4762\Design\Utilities\Engineering\UBO\Proj\U4762_ut_tsh_U001_psh.dgn

STATE OF NORTH CAROLINA
DIVISION OF HIGHWAYS

T.I.P. NO.	SHEET NO.
U-4762	UO-1


NOTE:
ALL UTILITY WORK SHOWN ON THIS SHEET IS DONE BY OTHERS.
NO PAYMENT WILL BE MADE TO THE CONTRACTOR FOR UTILITY WORK SHOWN ON THIS SHEET.

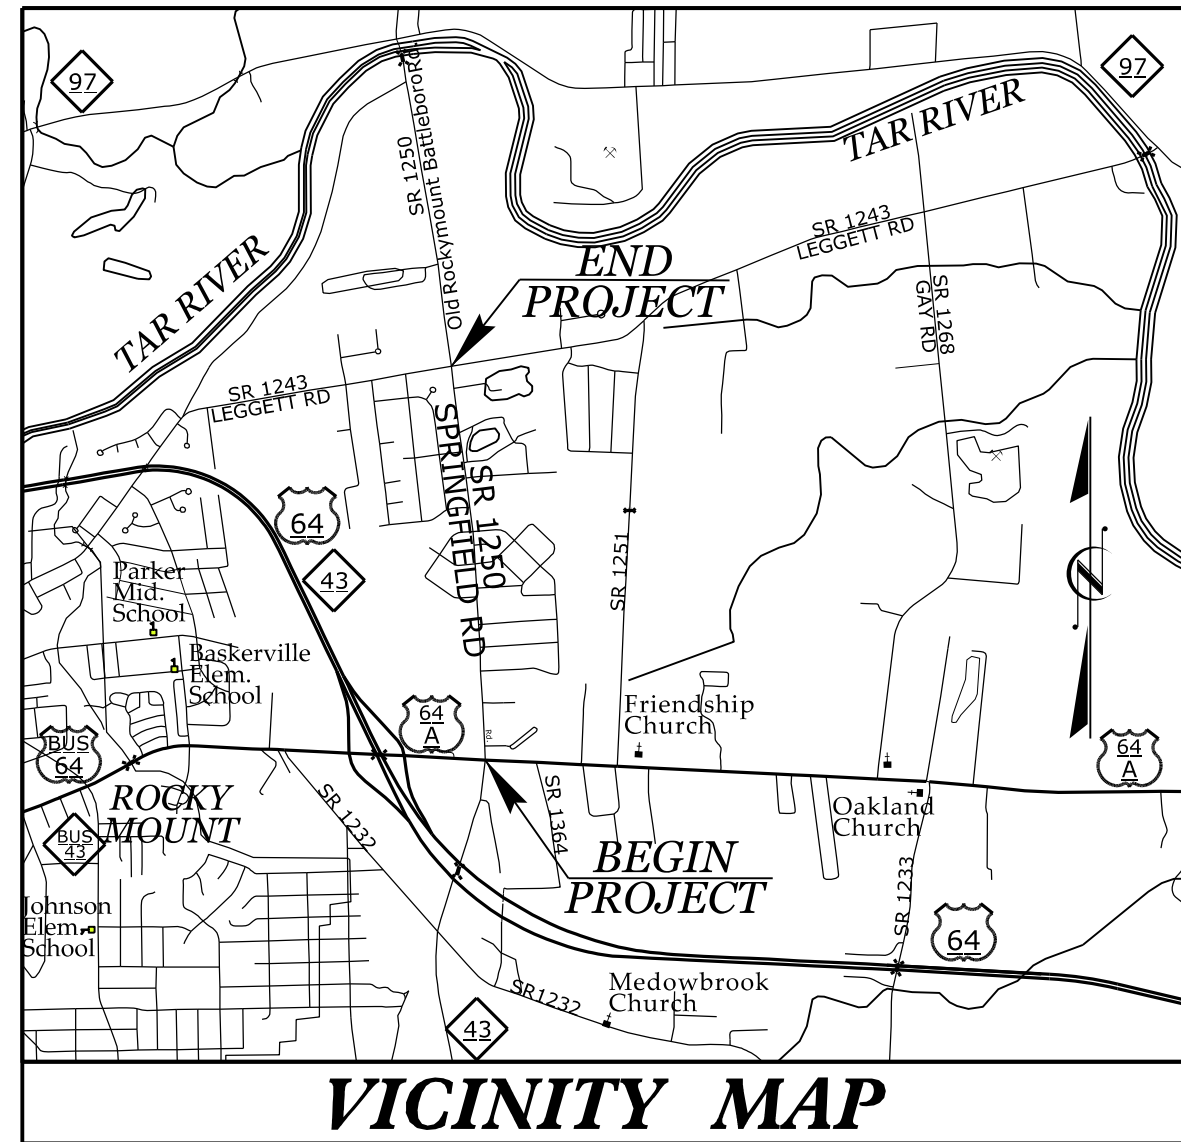


**UTILITIES BY OTHERS PLANS
EDGEcombe COUNTY**

LOCATION: SR 1250 (SPRINGFIELD ROAD) FROM US-64 ALTERNATE TO SR 1243 (LEGETT ROAD)

TYPE OF WORK: POWER DISTRIBUTION, GAS DISTRIBUTION & TELECOM RELOCATIONS

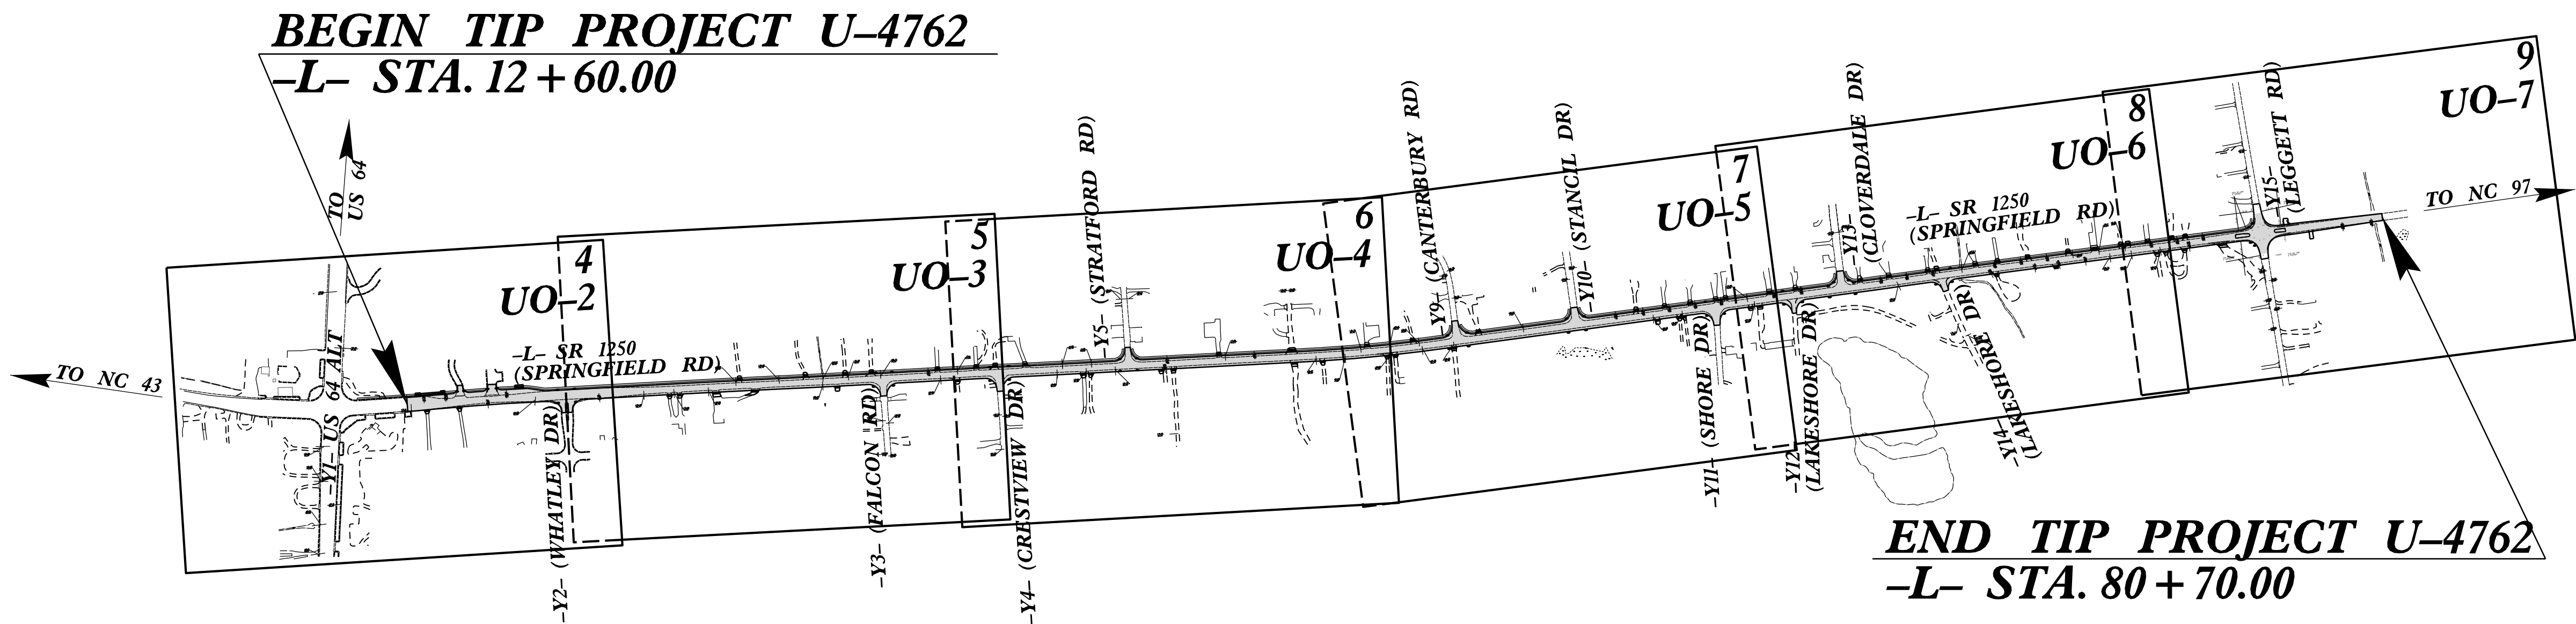

**THIS PROJECT IS WITHIN ROCKY MOUNT CITY LIMITS.
THERE IS NO CONTROL OF ACCESS ON THIS PROJECT.
CLEARING AND GRUBBING ON THIS PROJECT SHOULD BE PERFORMED TO THE LIMITS ESTABLISHED BY METHOD III.**

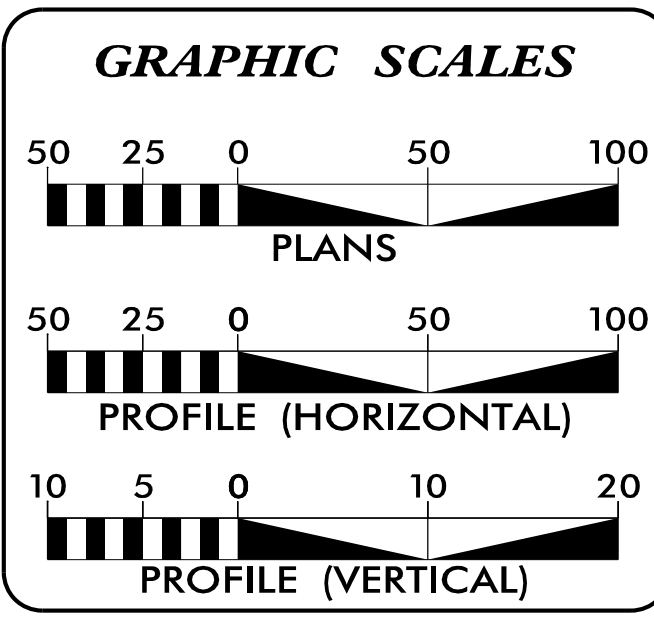

INDEX OF SHEETS

SHEET NO.	DESCRIPTION
UO-1	TITLE SHEET
UO-2 THRU UO-7	UBO PLAN SHEETS

UTILITY OWNERS WITH CONFLICTS

(A)	POWER DISTRIBUTION - EDGEcombe MARTIN EMC
(B)	POWER DISTRIBUTION - DUKE /PROGRESS
(C)	POWER DISTRIBUTION - ROCKY MOUNT ELECTRIC
(D)	GAS DISTRIBUTION - ROCKY MOUNT GAS
(E)	TELECOM - CENTURYLINK
(F)	TELECOM - SUDDENLINK
(G)	TELECOM - ROCKY MOUNT IT

PREPARED IN THE OFFICE OF:

HINDE ENGINEERING
License No. C-2639
401 Harrison Oaks Blvd., Suite 145 Cary, NC 27513
(919)-853-0001

Todd E. Butner	UTILITY COORDINATION PROJECT MANAGER
Bill F. Black	PROJECT UTILITY COORDINATOR
James N. Arnold	PROJECT UTILITY DESIGNER


**DIVISION OF HIGHWAYS
UTILITIES UNIT**
1555 MAIL SERVICES CENTER
RALEIGH, NC 27699-1555
PHONE (919) 707-6690
FAX (919) 250-4151

Tim Little, P.E.	DIVISION CONTACT #1
Wendi Johnson, P.E.	DIVISION CONTACT #2
Van Johnson	DIVISION CONTACT #3
Jerry Page, P.E.	DIVISION CONTACT #4


UTILITIES BY OTHERS PLAN SHEET U0-2
CORRESPONDS TO ROADWAY PLAN SHEET 4

UTILITIES BY OTHERS

NOTE:
ALL UTILITY WORK SHOWN ON THIS SHEET WILL BE DONE BY OTHERS. NO PAYMENT WILL BE MADE TO THE CONTRACTOR FOR UTILITY WORK SHOWN ON THIS SHEET.

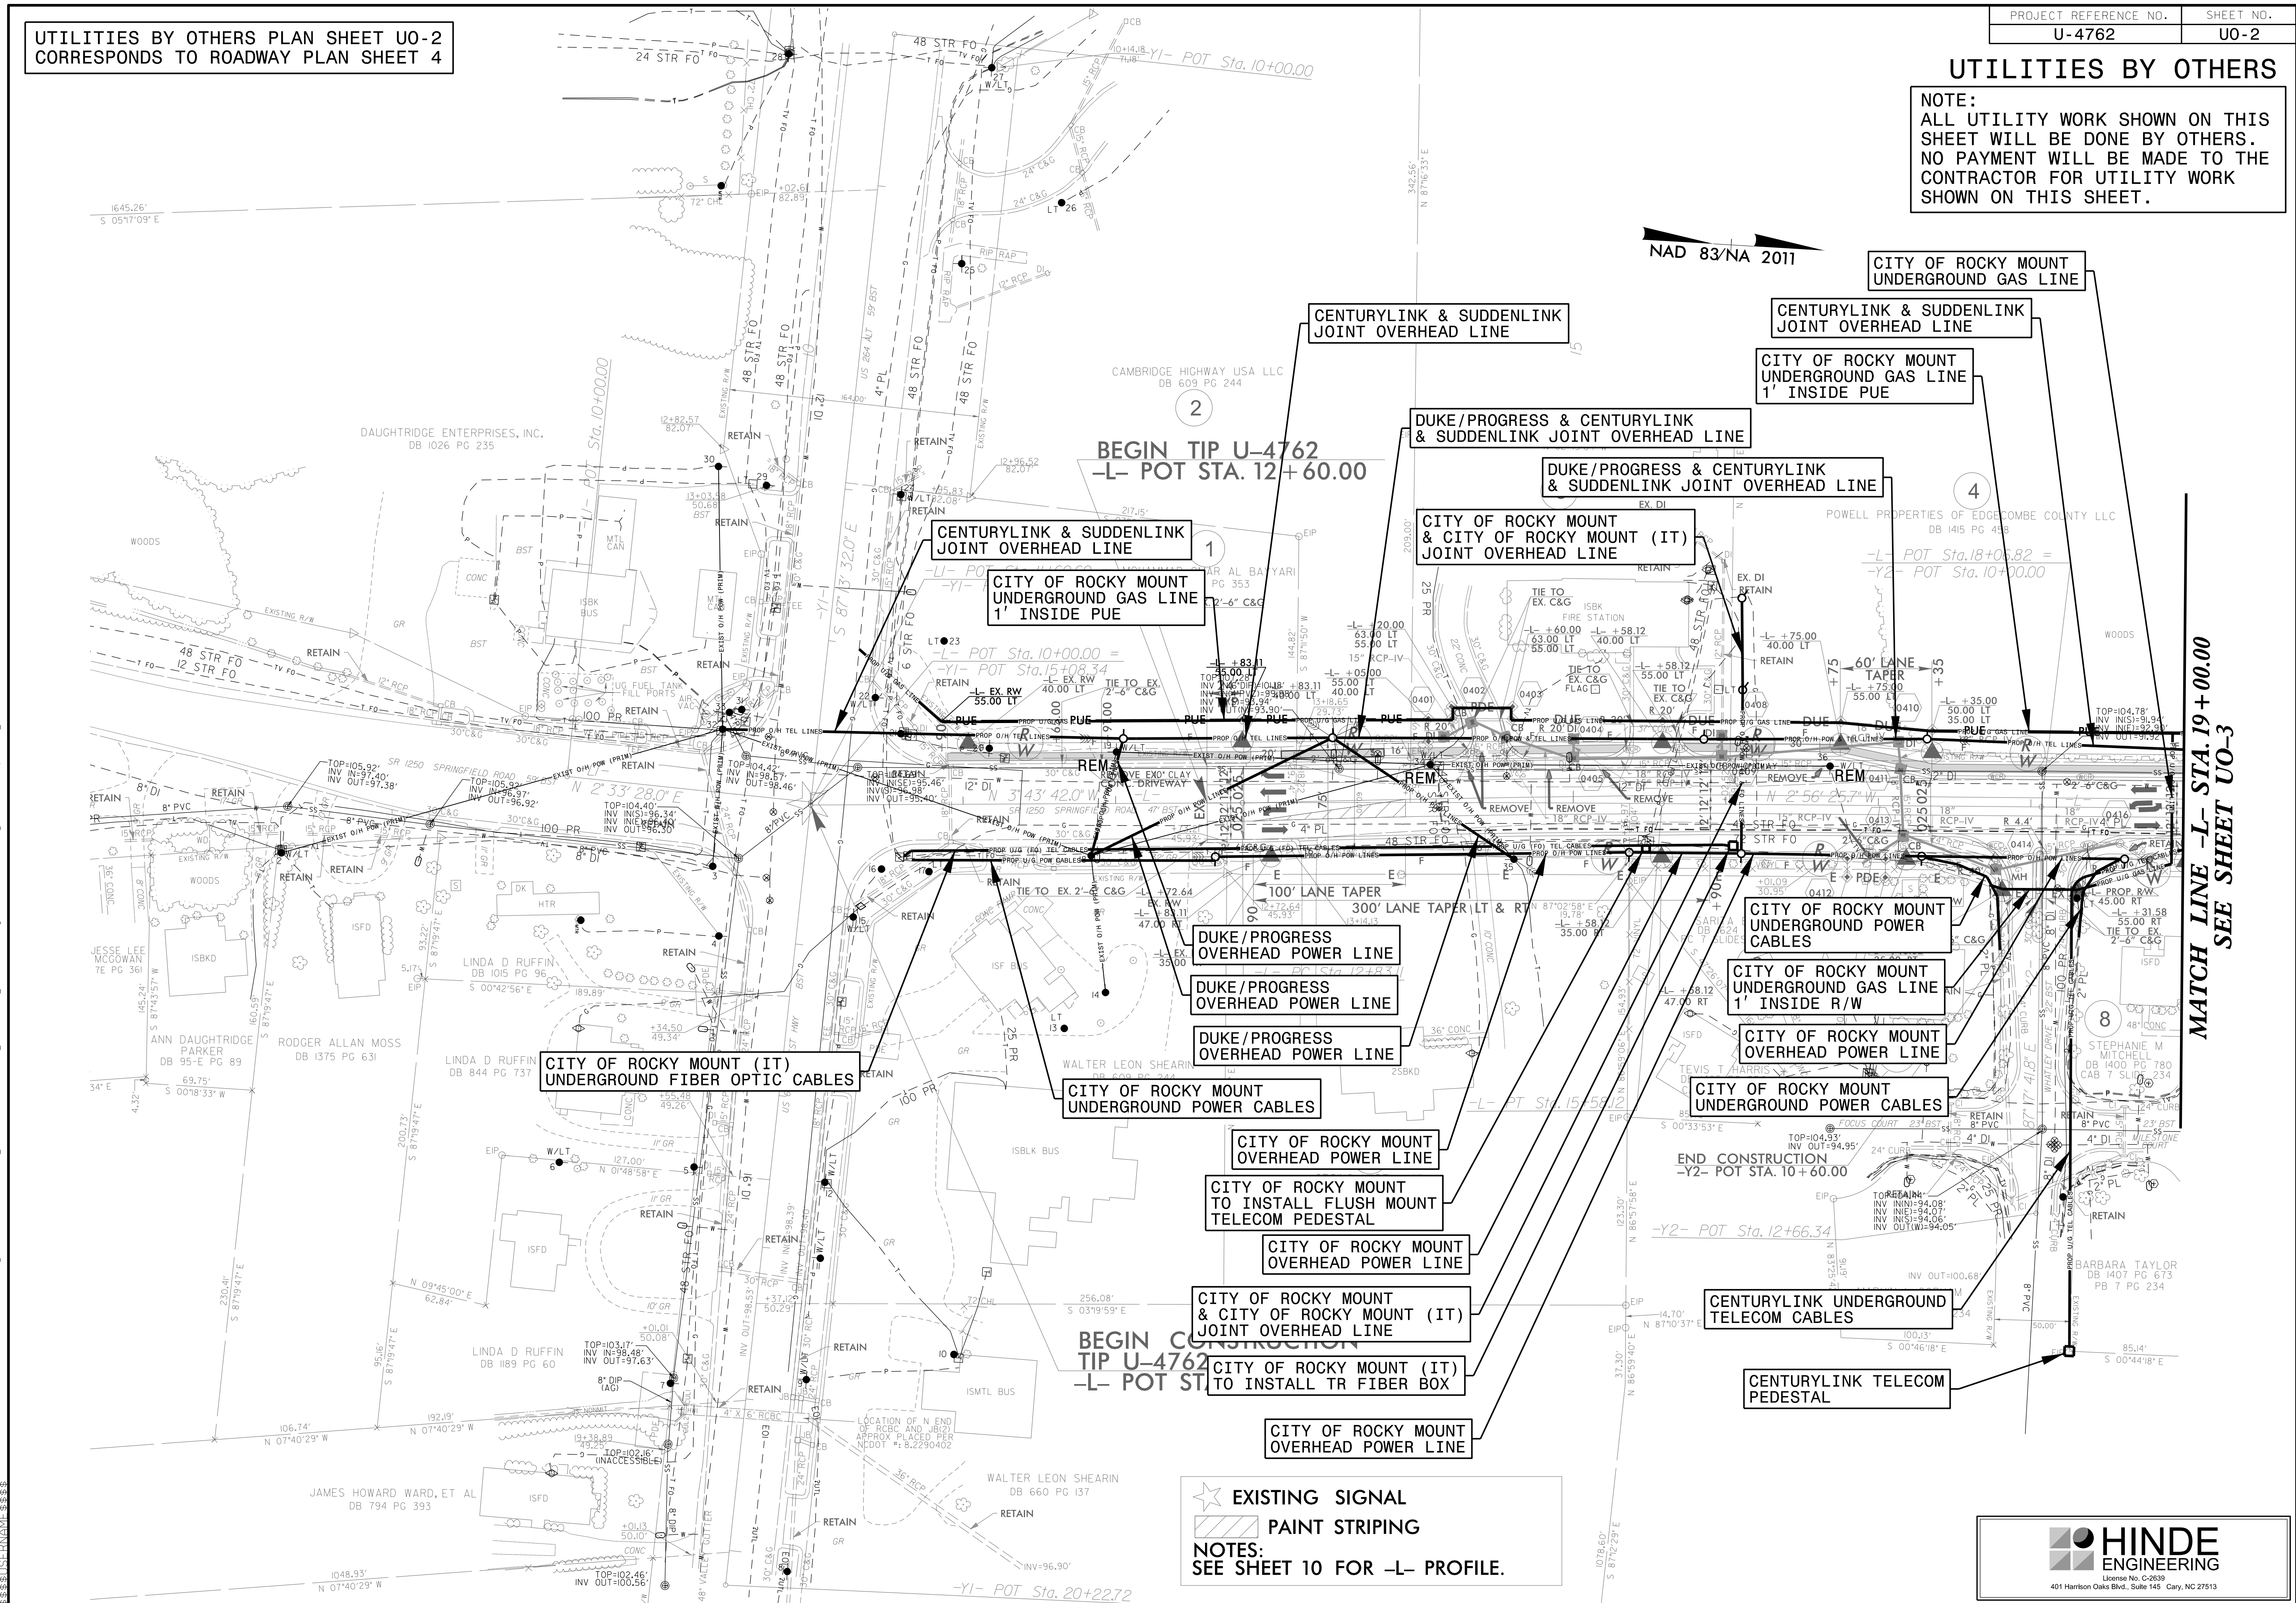

★ EXISTING SIGNAL
 ▨ PAINT STRIPING
 NOTES:
 SEE SHEET 10 FOR -L- PROFILE.

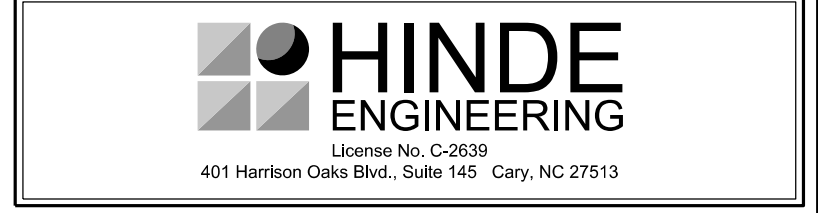

MATCH LINE -L- STA. 19+00.00
SEE SHEET U0-3

U:\Projects\2015\A20159000\00_Mulkey - U-4762\Design\Utilities\Engineering\U00\Proj\U4762_ut_rdy\04_U002_psh.dgn

UTILITIES BY OTHERS PLAN SHEET U0-3
CORRESPONDS TO ROADWAY PLAN SHEET 5


UTILITIES BY OTHERS

NOTE:
ALL UTILITY WORK SHOWN ON THIS SHEET WILL BE DONE BY OTHERS. NO PAYMENT WILL BE MADE TO THE CONTRACTOR FOR UTILITY WORK SHOWN ON THIS SHEET.



MATCH LINE -L- STA. 19+00.00
SEE SHEET U0-2

MATCH LINE -L- STA. 32+00.00
SEE SHEET U0-4

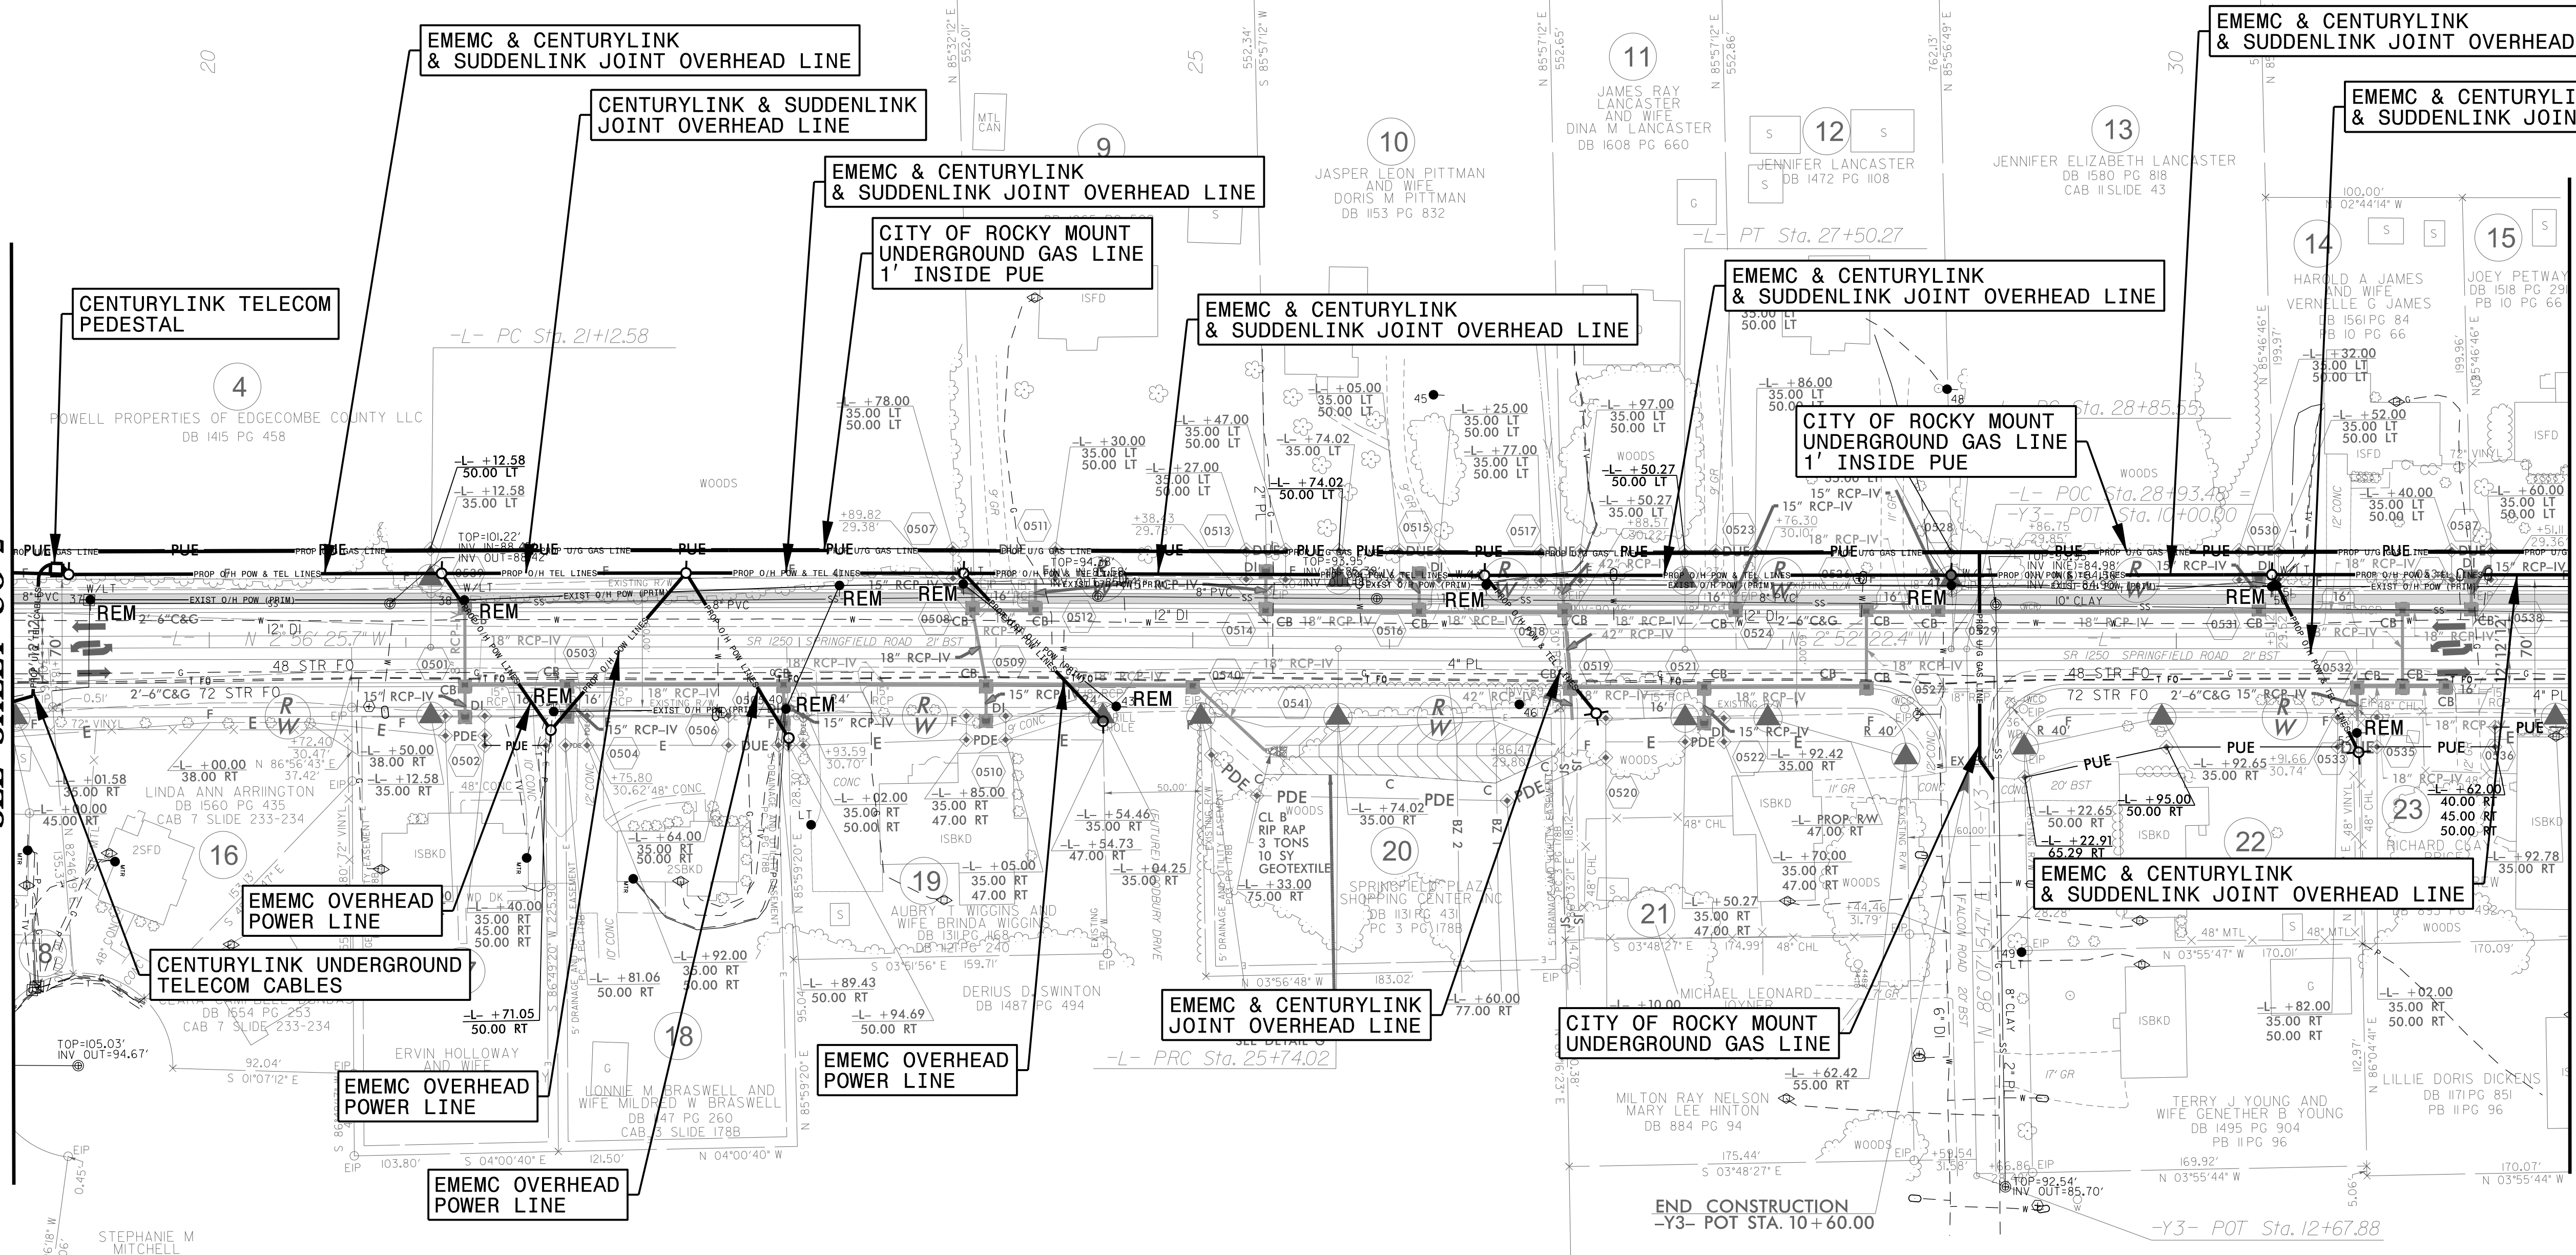

CENTURYLINK TELECOM
PEDESTAL

EMEMC & CENTURYLINK
& SUDDENLINK JOINT OVERHEAD LINE

CENTURYLINK & SUDDENLINK
JOINT OVERHEAD LINE

EMEMC & CENTURYLINK
& SUDDENLINK JOINT OVERHEAD LINE

CITY OF ROCKY MOUNT
UNDERGROUND GAS LINE
1' INSIDE PUE

EMEMC & CENTURYLINK
& SUDDENLINK JOINT OVERHEAD LINE

EMEMC & CENTURYLINK
& SUDDENLINK JOINT OVERHEAD LINE

CITY OF ROCKY MOUNT
UNDERGROUND GAS LINE
1' INSIDE PUE

EMEMC & CENTURYLINK
& SUDDENLINK JOINT OVERHEAD LINE

EMEMC & CENTURYLINK
& SUDDENLINK JOINT OVERHEAD LINE

EMEMC OVERHEAD
POWER LINE

CENTURYLINK UNDERGROUND
TELECOM CABLES

EMEMC OVERHEAD
POWER LINE

EMEMC OVERHEAD
POWER LINE

EMEMC OVERHEAD
POWER LINE

EMEMC & CENTURYLINK
JOINT OVERHEAD LINE

CITY OF ROCKY MOUNT
UNDERGROUND GAS LINE

EMEMC & CENTURYLINK
& SUDDENLINK JOINT OVERHEAD LINE

END CONSTRUCTION
-Y3- POT STA. 10+60.00



-Y3- POT STA. 12+67.88

U:\Projects\2015\A20159000\00_Mulkey - U-4762\Design\Utilities\Engineering\UBD\Proj\U4762_ut_rdy05_U003_psh.dgn
23-AUG-2015 09:45
PROJECTS\2015\A20159000\00_Mulkey - U-4762\Design\Utilities\Engineering\UBD\Proj\U4762_ut_rdy05_U003_psh.dgn

UTILITIES BY OTHERS PLAN SHEET U0-5
CORRESPONDS TO ROADWAY PLAN SHEET 7

UTILITIES BY OTHERS

NOTE:
ALL UTILITY WORK SHOWN ON THIS SHEET WILL BE DONE BY OTHERS. NO PAYMENT WILL BE MADE TO THE CONTRACTOR FOR UTILITY WORK SHOWN ON THIS SHEET.

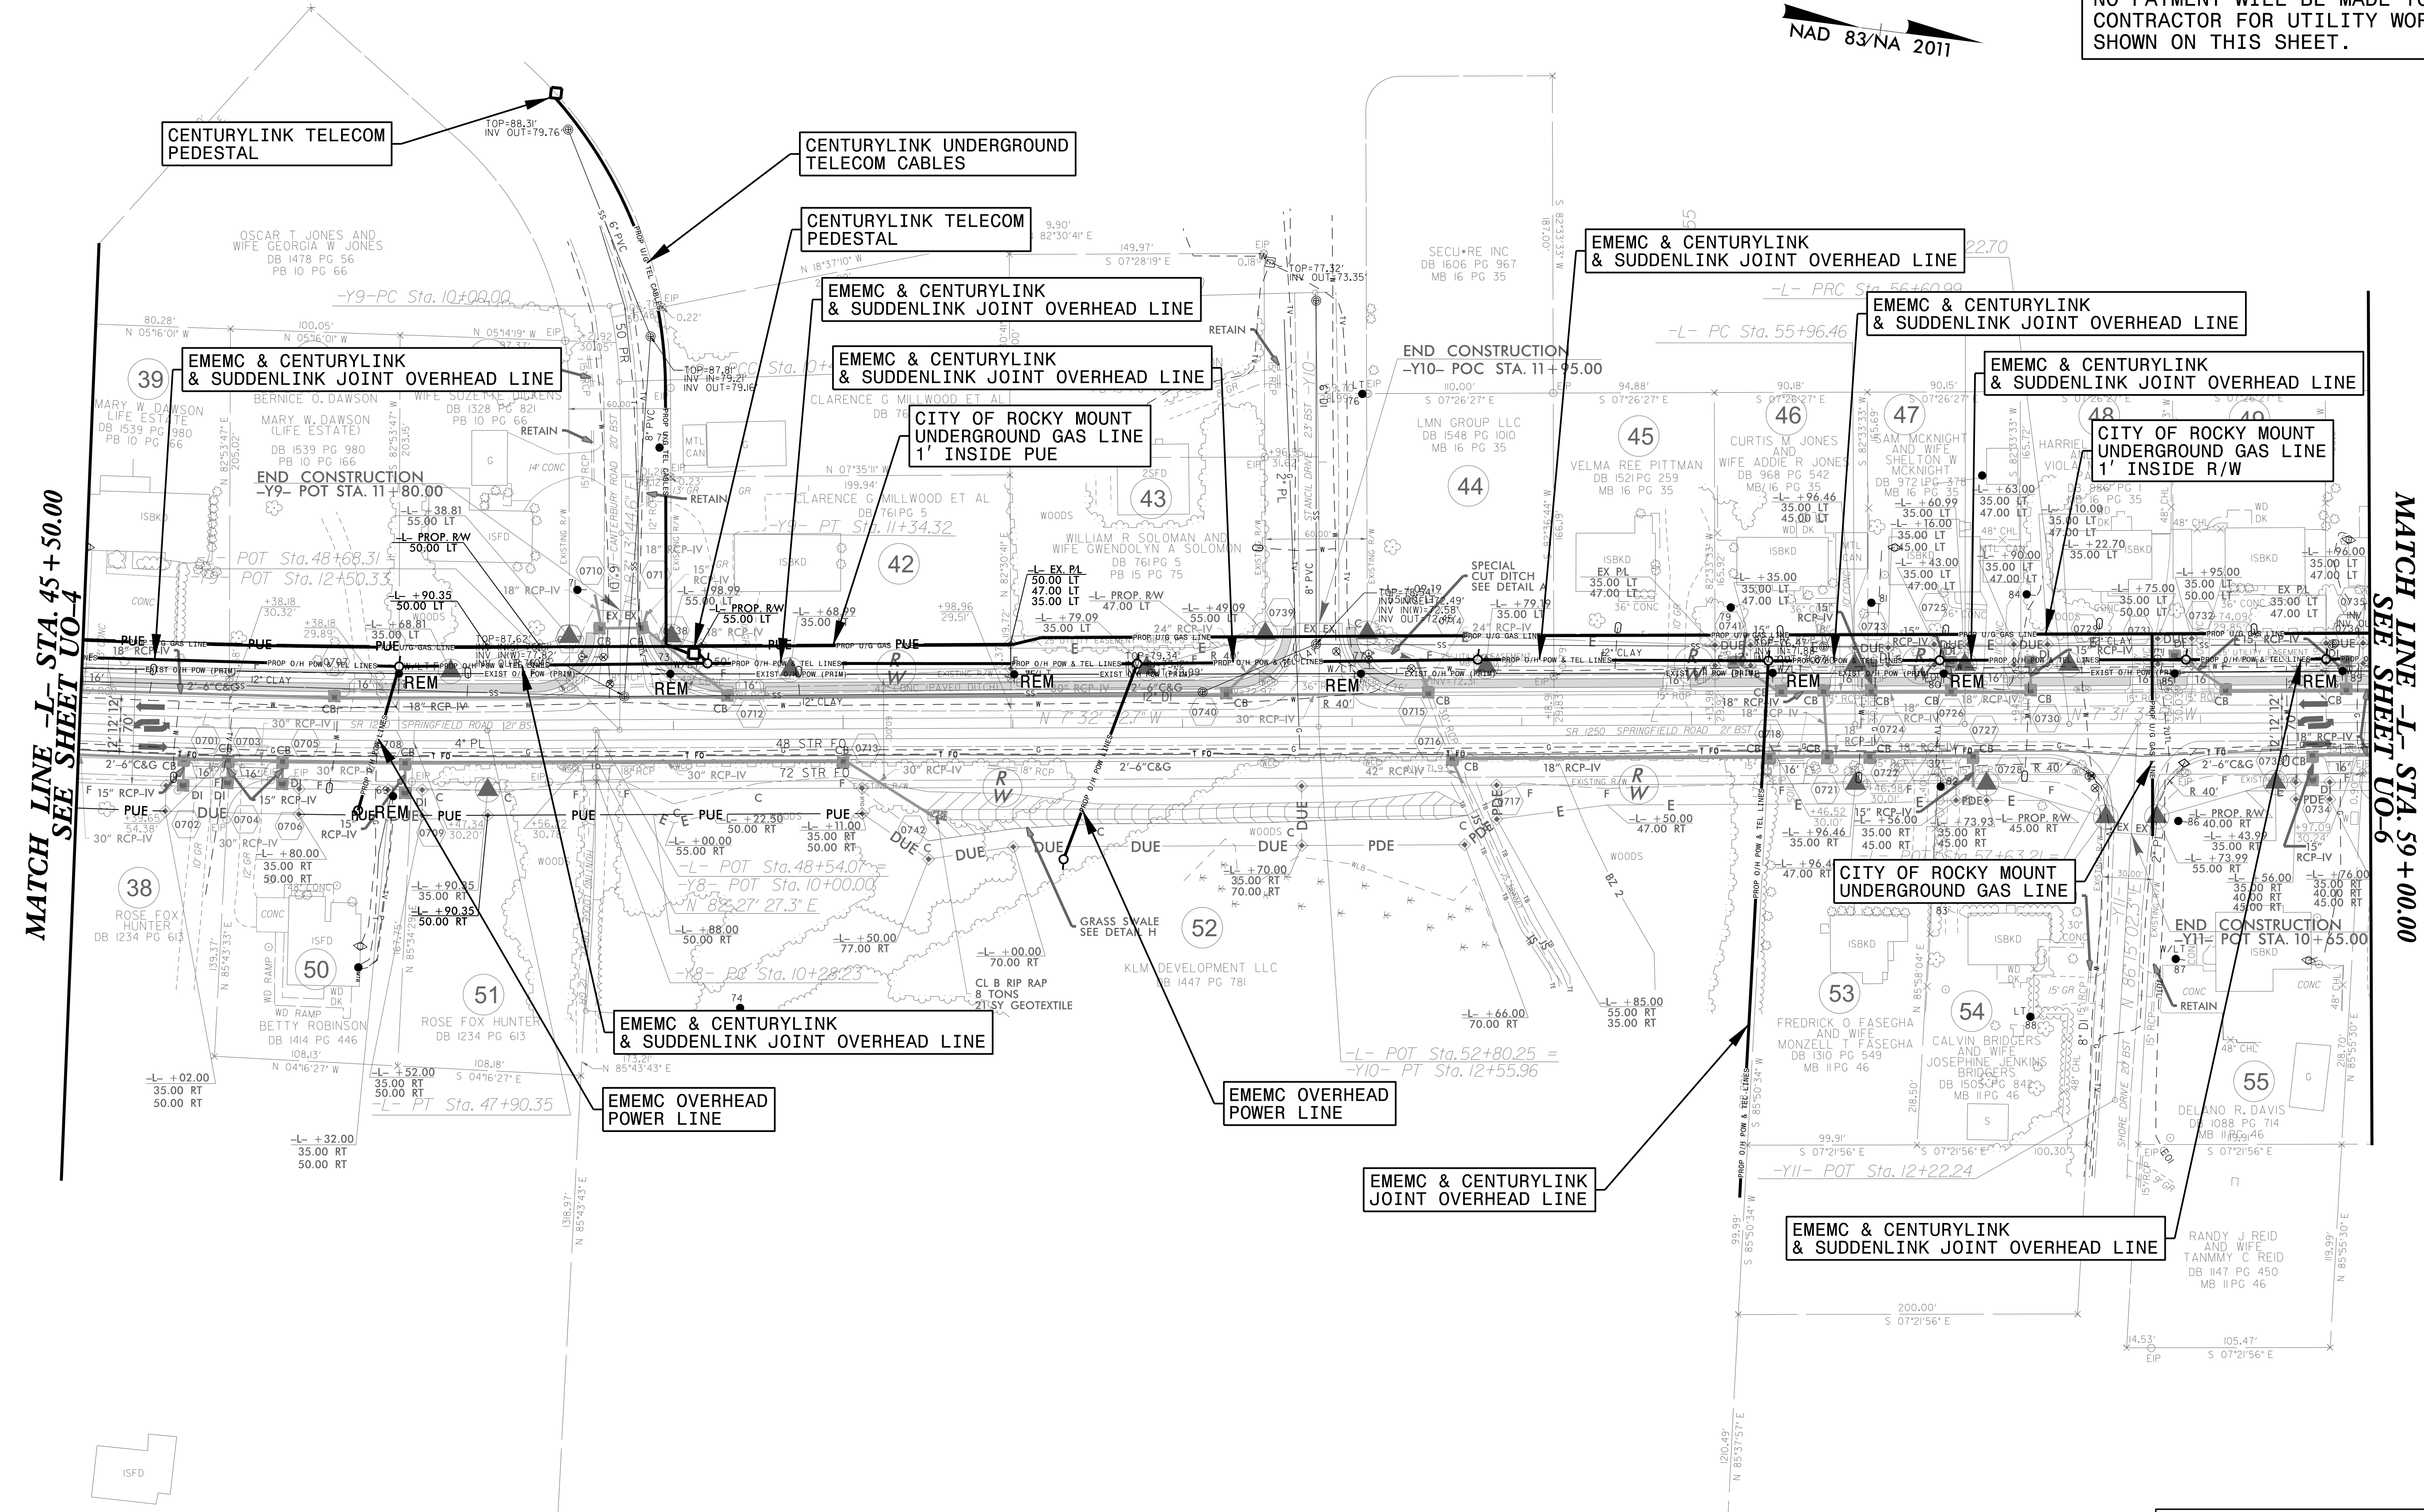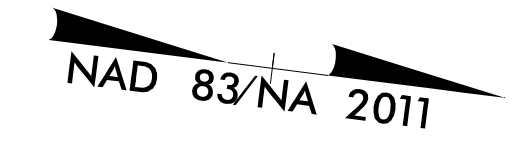

MATCH LINE -L- STA. 45 + 50.00
SEE SHEET U0-4

MATCH LINE -L- STA. 59 + 00.00
SEE SHEET U0-6

U:\Projects\2015\A20159000\00 Mulkey - U-4762\Design\Utilities\Engineering\UBD\Proj\U4762.ut_r.dwg 10/05/2015 10:47:33 AM


UTILITIES BY OTHERS PLAN SHEET UO-7
CORRESPONDS TO ROADWAY PLAN SHEET 9

UTILITIES BY OTHERS

NOTE:
ALL UTILITY WORK SHOWN ON THIS SHEET WILL BE DONE BY OTHERS. NO PAYMENT WILL BE MADE TO THE CONTRACTOR FOR UTILITY WORK SHOWN ON THIS SHEET.



MATCH LINE -L- STA. 72 + 50.00
SEE SHEET UO-6

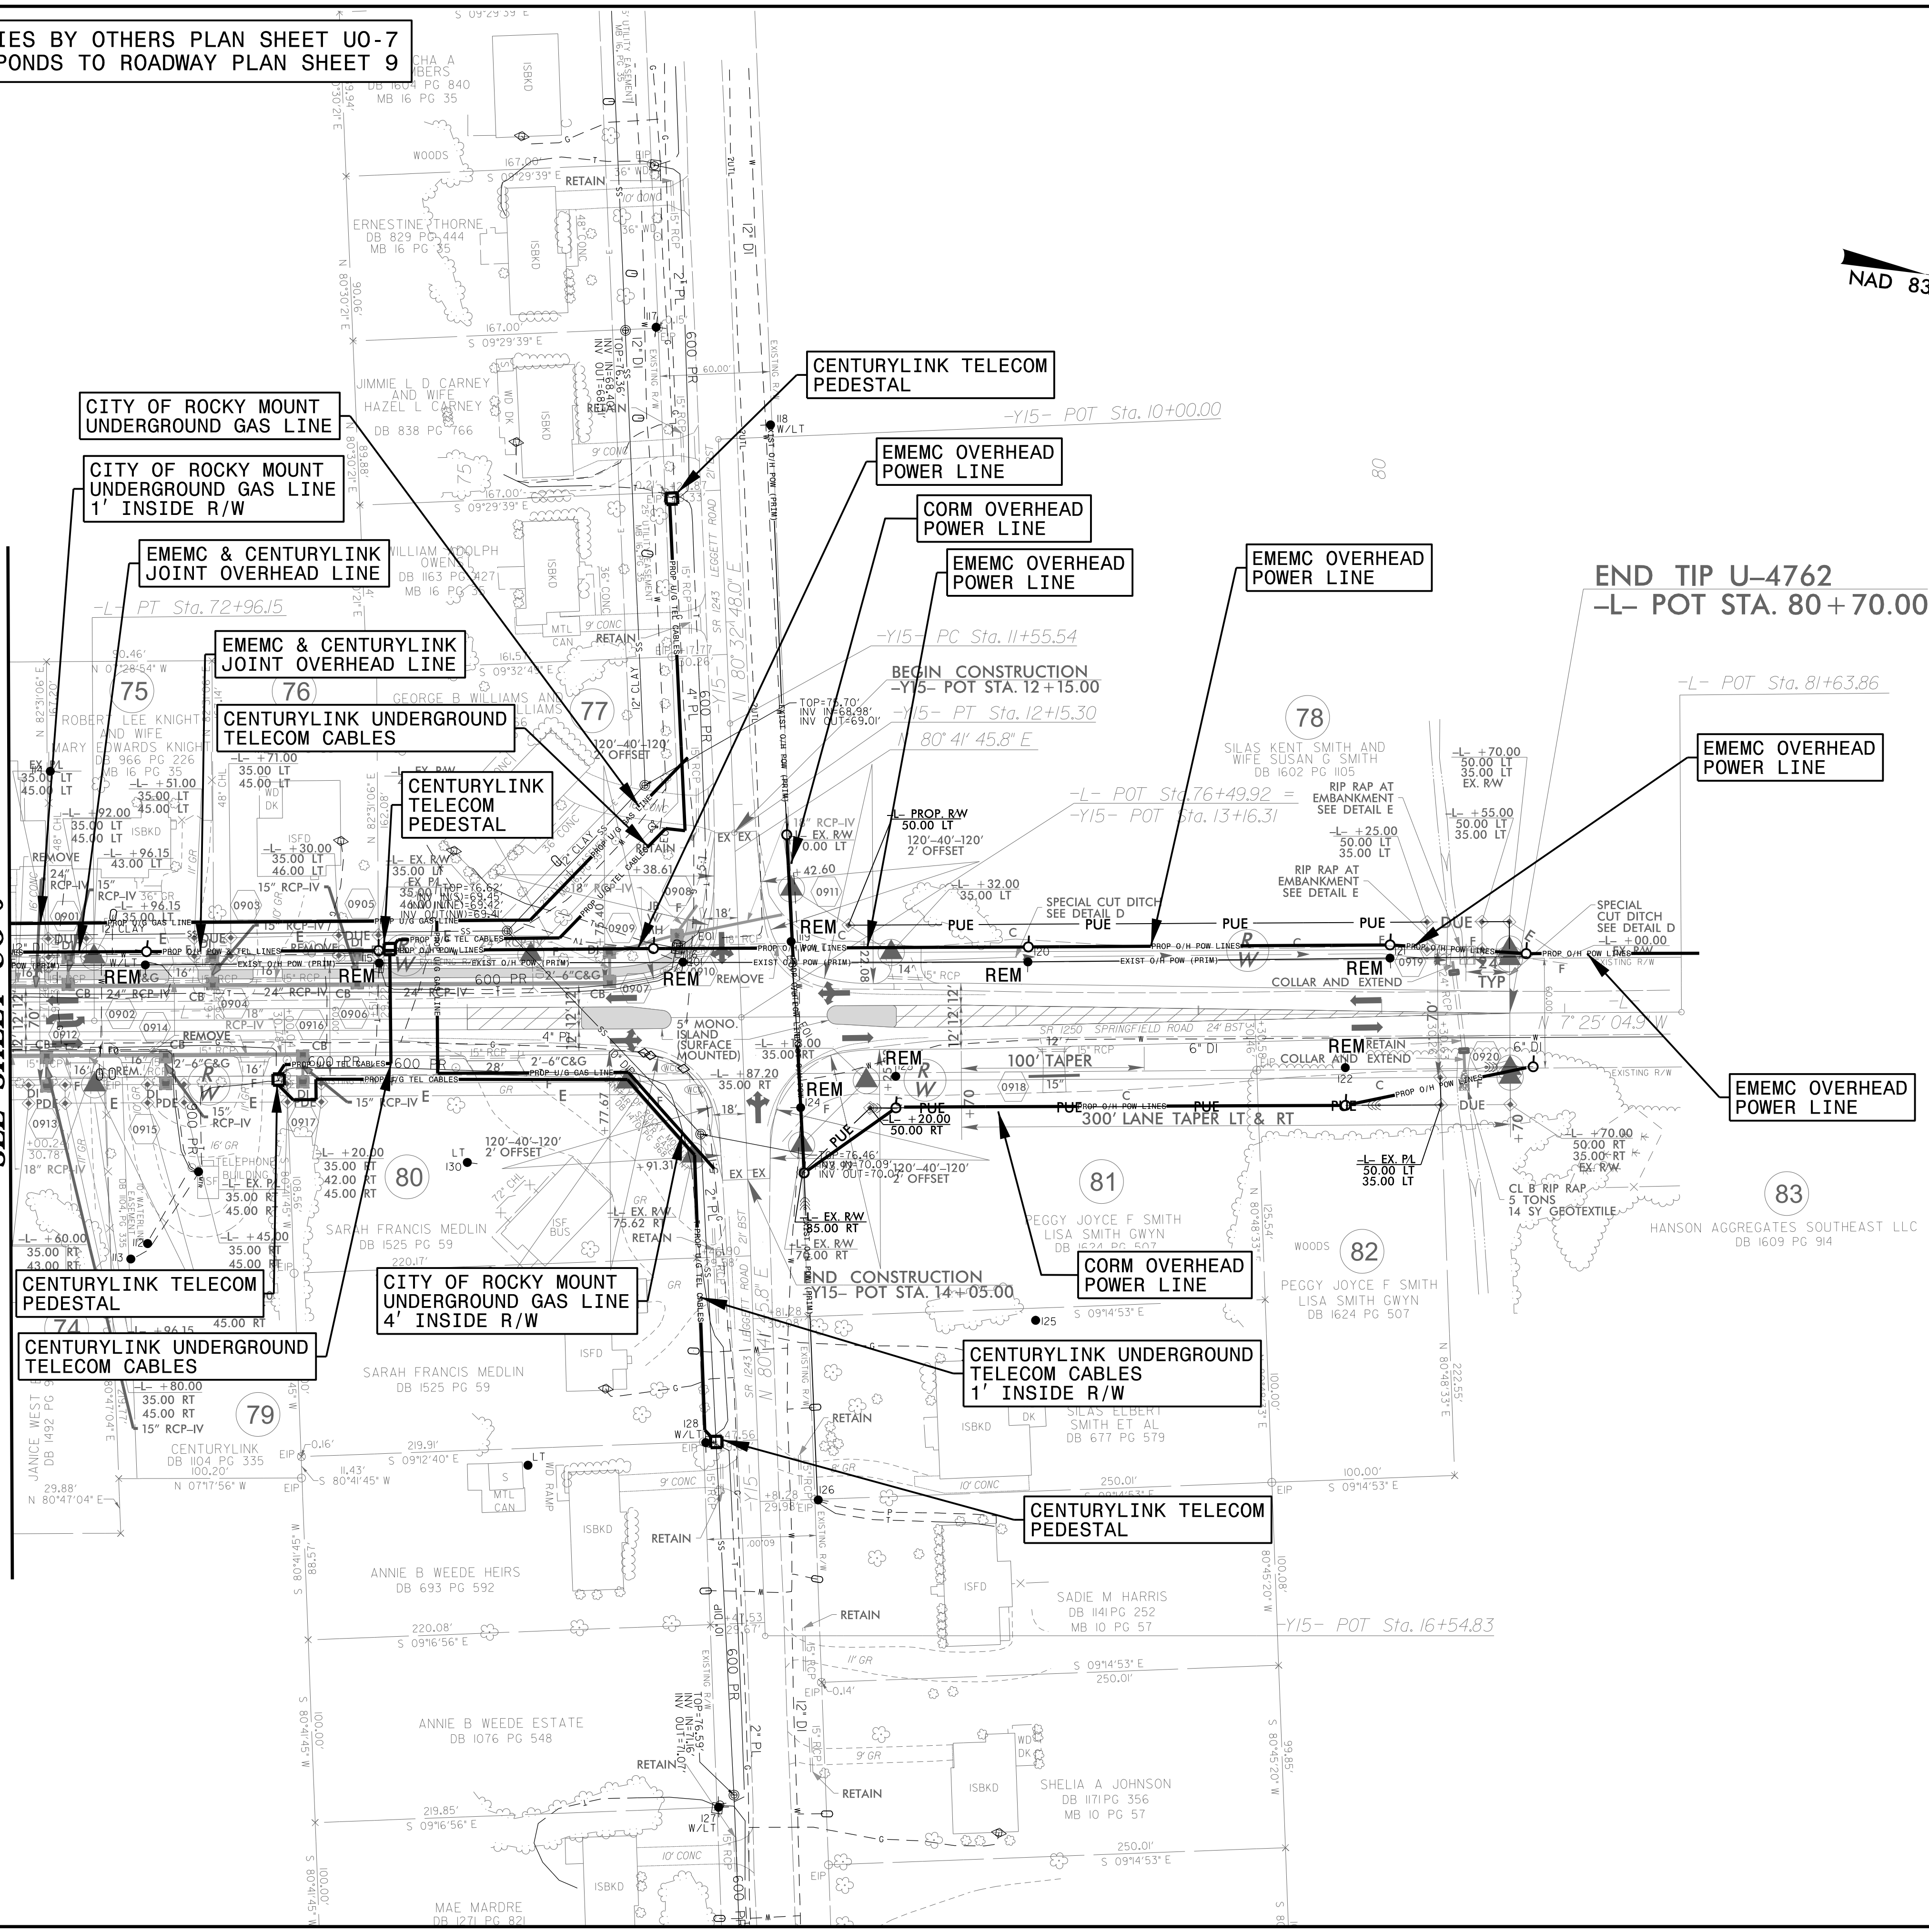

PAINT STRIPING
NOTES:
SEE SHEET 12 FOR -L- PROFILE.

23-AUG-2017 09:48 PROJECTS\2015\A2015900.00 Mulkey - U-4762\Design\Utilities\Engineering\UBD\Proj\U4762-ut.rdy\09_UO07_psh.dgn