


8/17/99

**WETHERILL ENGINEERING**  
 1223 Jones Franklin Road  
 Raleigh, N.C. 27606  
 License No. F-0377  
 Bus: 919 851 8077  
 Fax: 919 851 8107


TRANSPORTATION PLANNING/DESIGN - BRIDGE/STRUCTURE DESIGN  
 CIVIL/SITE DESIGN - GIS/GPS - CONSTRUCTION OBSERVATION

PROJECT REFERENCE NO. <b>U-2525C</b>	SHEET NO. <b>4</b>
RW SHEET NO.	HYDRAULICS ENGINEER
ROADWAY DESIGN ENGINEER	
<b>NOTE: PLAN SHEET FOR INFORMATIONAL ONLY</b>	
<b>DOCUMENT NOT CONSIDERED FINAL UNLESS ALL SIGNATURES COMPLETED</b>	

REVISIONS

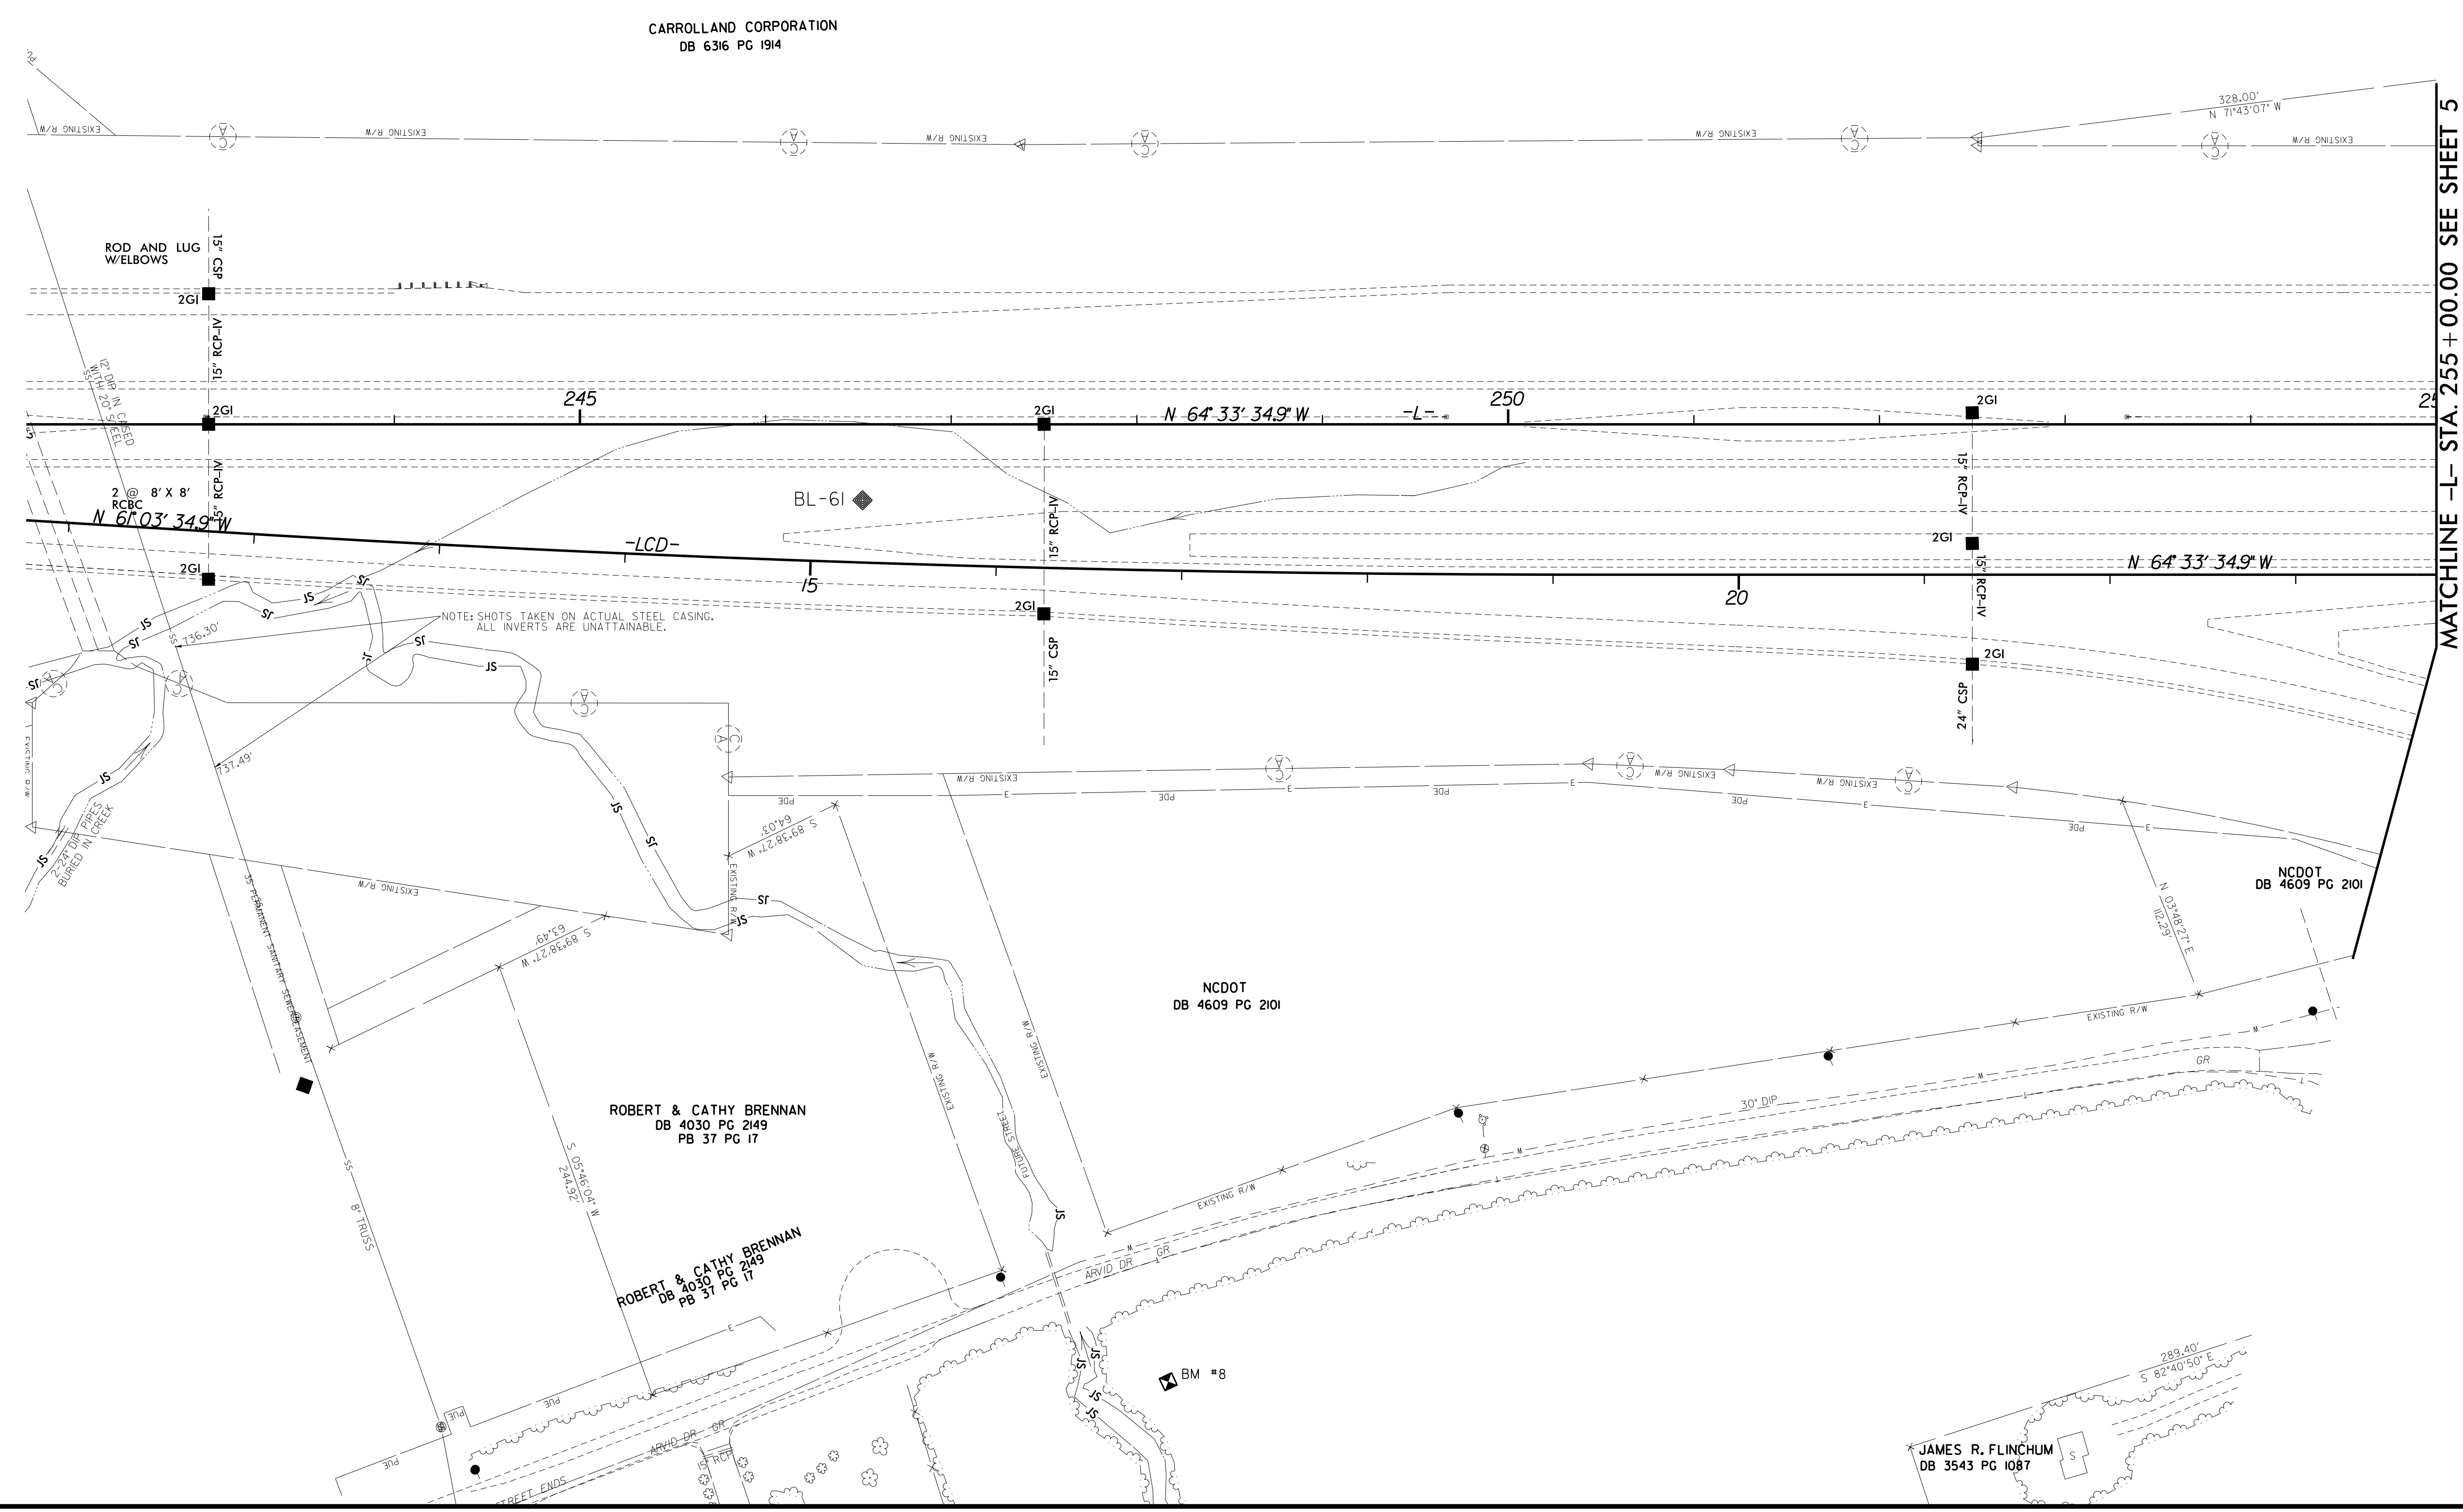

MATCHLINE -L- STA. 255 + 00.00 SEE SHEET 5

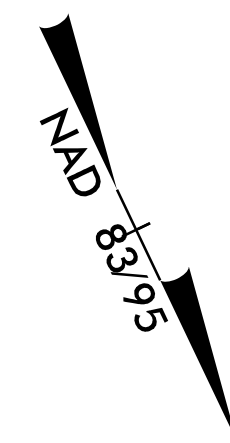

12/6/2017 12:25:25 psh\_04.dgn

CARROLLAND CORPORATION  
DB 6316 PG 1914

ROD AND LUG AND WELBOWS

BL-61

NCDOT  
DB 4609 PG 2101

NCDOT  
DB 4609 PG 2101

ROBERT & CATHY BRENNAN  
DB 4030 PG 2149  
PB 37 PG 17

ROBERT & CATHY BRENNAN  
DB 4030 PG 2149  
PB 37 PG 17

BM #8

JAMES R. FLINCHUM  
DB 3543 PG 1087