


8/17/99

**WETHERILL ENGINEERING**  
 1223 Jones Franklin Road  
 Raleigh, N.C. 27606  
 License No. F-0377  
 Bus: 919 851 8077  
 Fax: 919 851 8107

TRANSPORTATION PLANNING/DESIGN - BRIDGE/STRUCTURE DESIGN  
 CIVIL/SITE DESIGN - GIS/GPS - CONSTRUCTION OBSERVATION

|  |                                  |
|--|----------------------------------|
| PROJECT REFERENCE NO.<br><b>U-2525C</b>                              | SHEET NO.<br><b>11</b>           |
| RW SHEET NO.   |                                  |
| ROADWAY DESIGN ENGINEER<br>1/8/2018                                  | HYDRAULICS ENGINEER<br>1/10/2018 |
|  |                                  |
| <b>DOCUMENT NOT CONSIDERED FINAL UNLESS ALL SIGNATURES COMPLETED</b> |                                  |

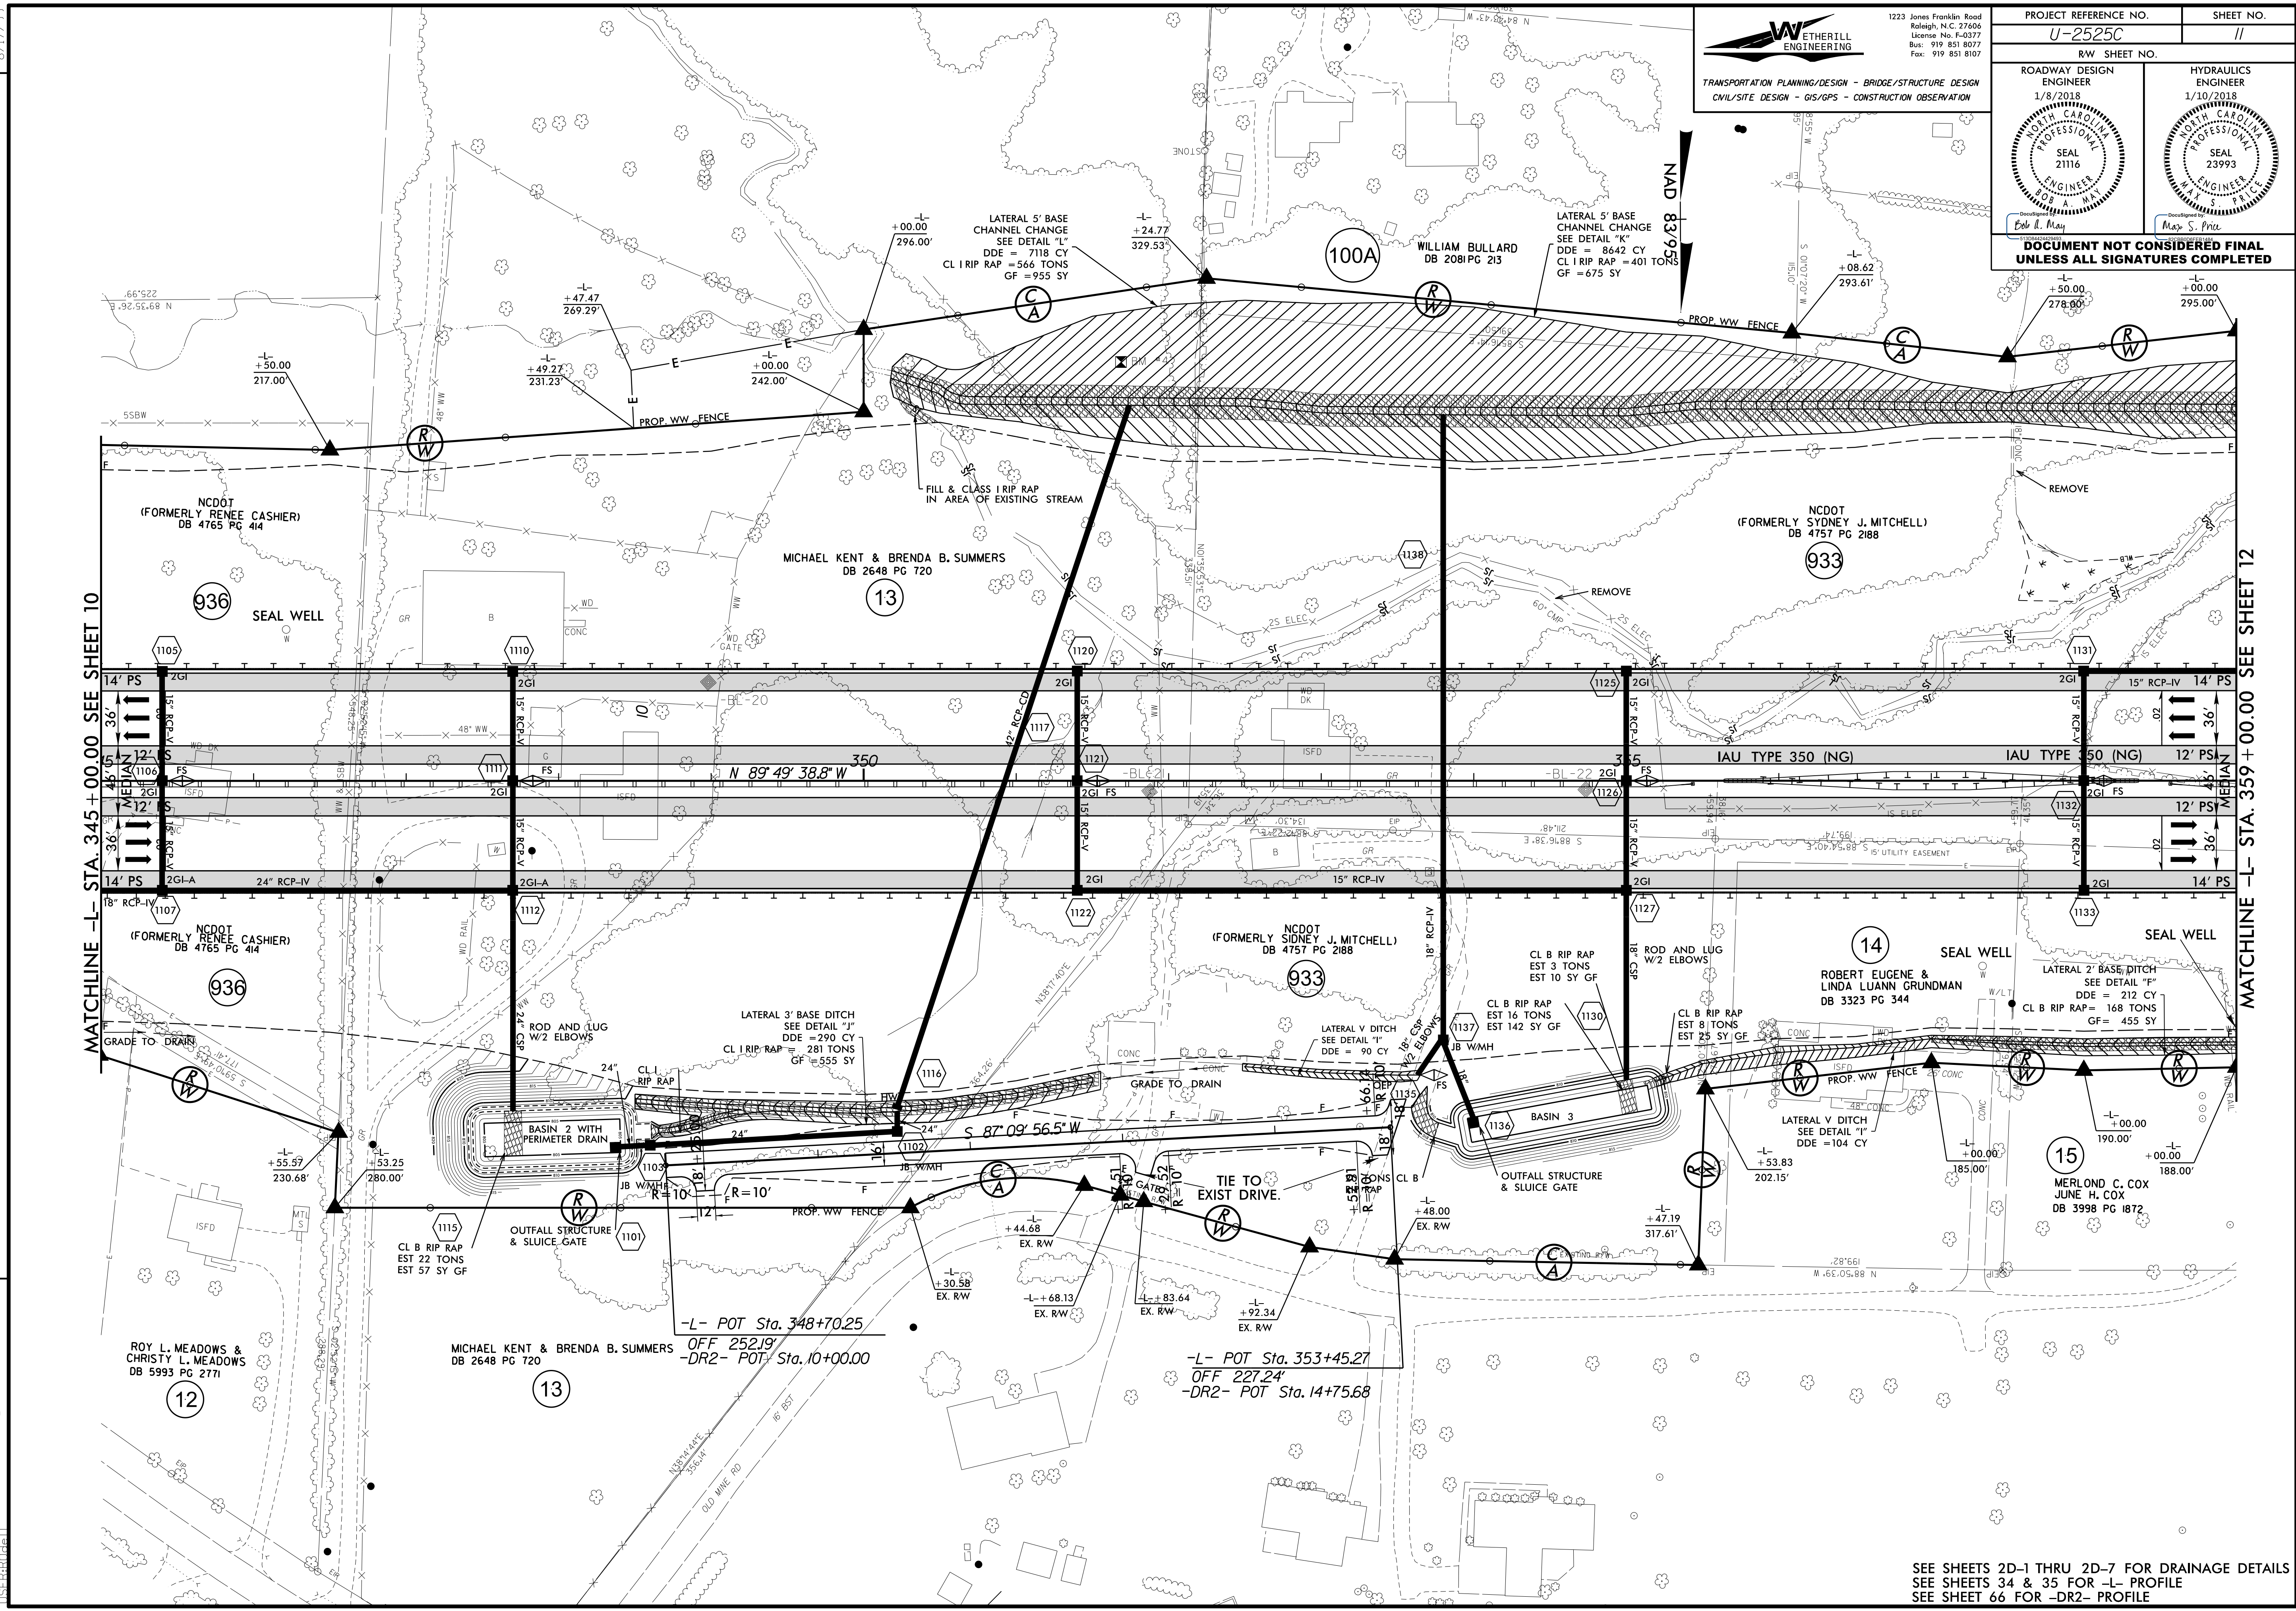

REVISIONS

1/2/2018 u2525c\_rdy\_psh\_11.dgn

SEE SHEETS 2D-1 THRU 2D-7 FOR DRAINAGE DETAILS  
SEE SHEETS 34 & 35 FOR -L- PROFILE  
SEE SHEET 66 FOR -DR2- PROFILE