


-Y4RPA-	
Pls Sta 13+08.90	Pl Sta 16+23.12
$\Delta s = 4' 17.499''$	$\Delta = 19' 05' 58.5''$ (RT)
$Ls = 216.00'$	$D = 3' 58' 43.9''$
$LT = 144.04'$	$L = 480.02'$
$ST = 72.04'$	$T = 242.26'$
	$R = 1,440.00'$
	$SE = .08$
	$DS = 60$ MPH

WETHERILL ENGINEERING
 1223 Jones Franklin Road
 Raleigh, N.C. 27606
 License No. F-0377
 Bus: 919 851 8077
 Fax: 919 851 8107

TRANSPORTATION PLANNING/DESIGN - BRIDGE/STRUCTURE DESIGN
 CIVIL/SITE DESIGN - GIS/GPS - CONSTRUCTION OBSERVATION

PROJECT REFERENCE NO.		SHEET NO.	
U-2525C		15	
RW SHEET NO.			
ROADWAY DESIGN ENGINEER 1/8/2018		HYDRAULICS ENGINEER 1/10/2018	
DOCUMENT NOT CONSIDERED FINAL UNLESS ALL SIGNATURES COMPLETED			

PATTI CHURCH PHILLIPS
 GARY S. CHURCH
 DB 6254 PG 0132
 PB 13 PG 92

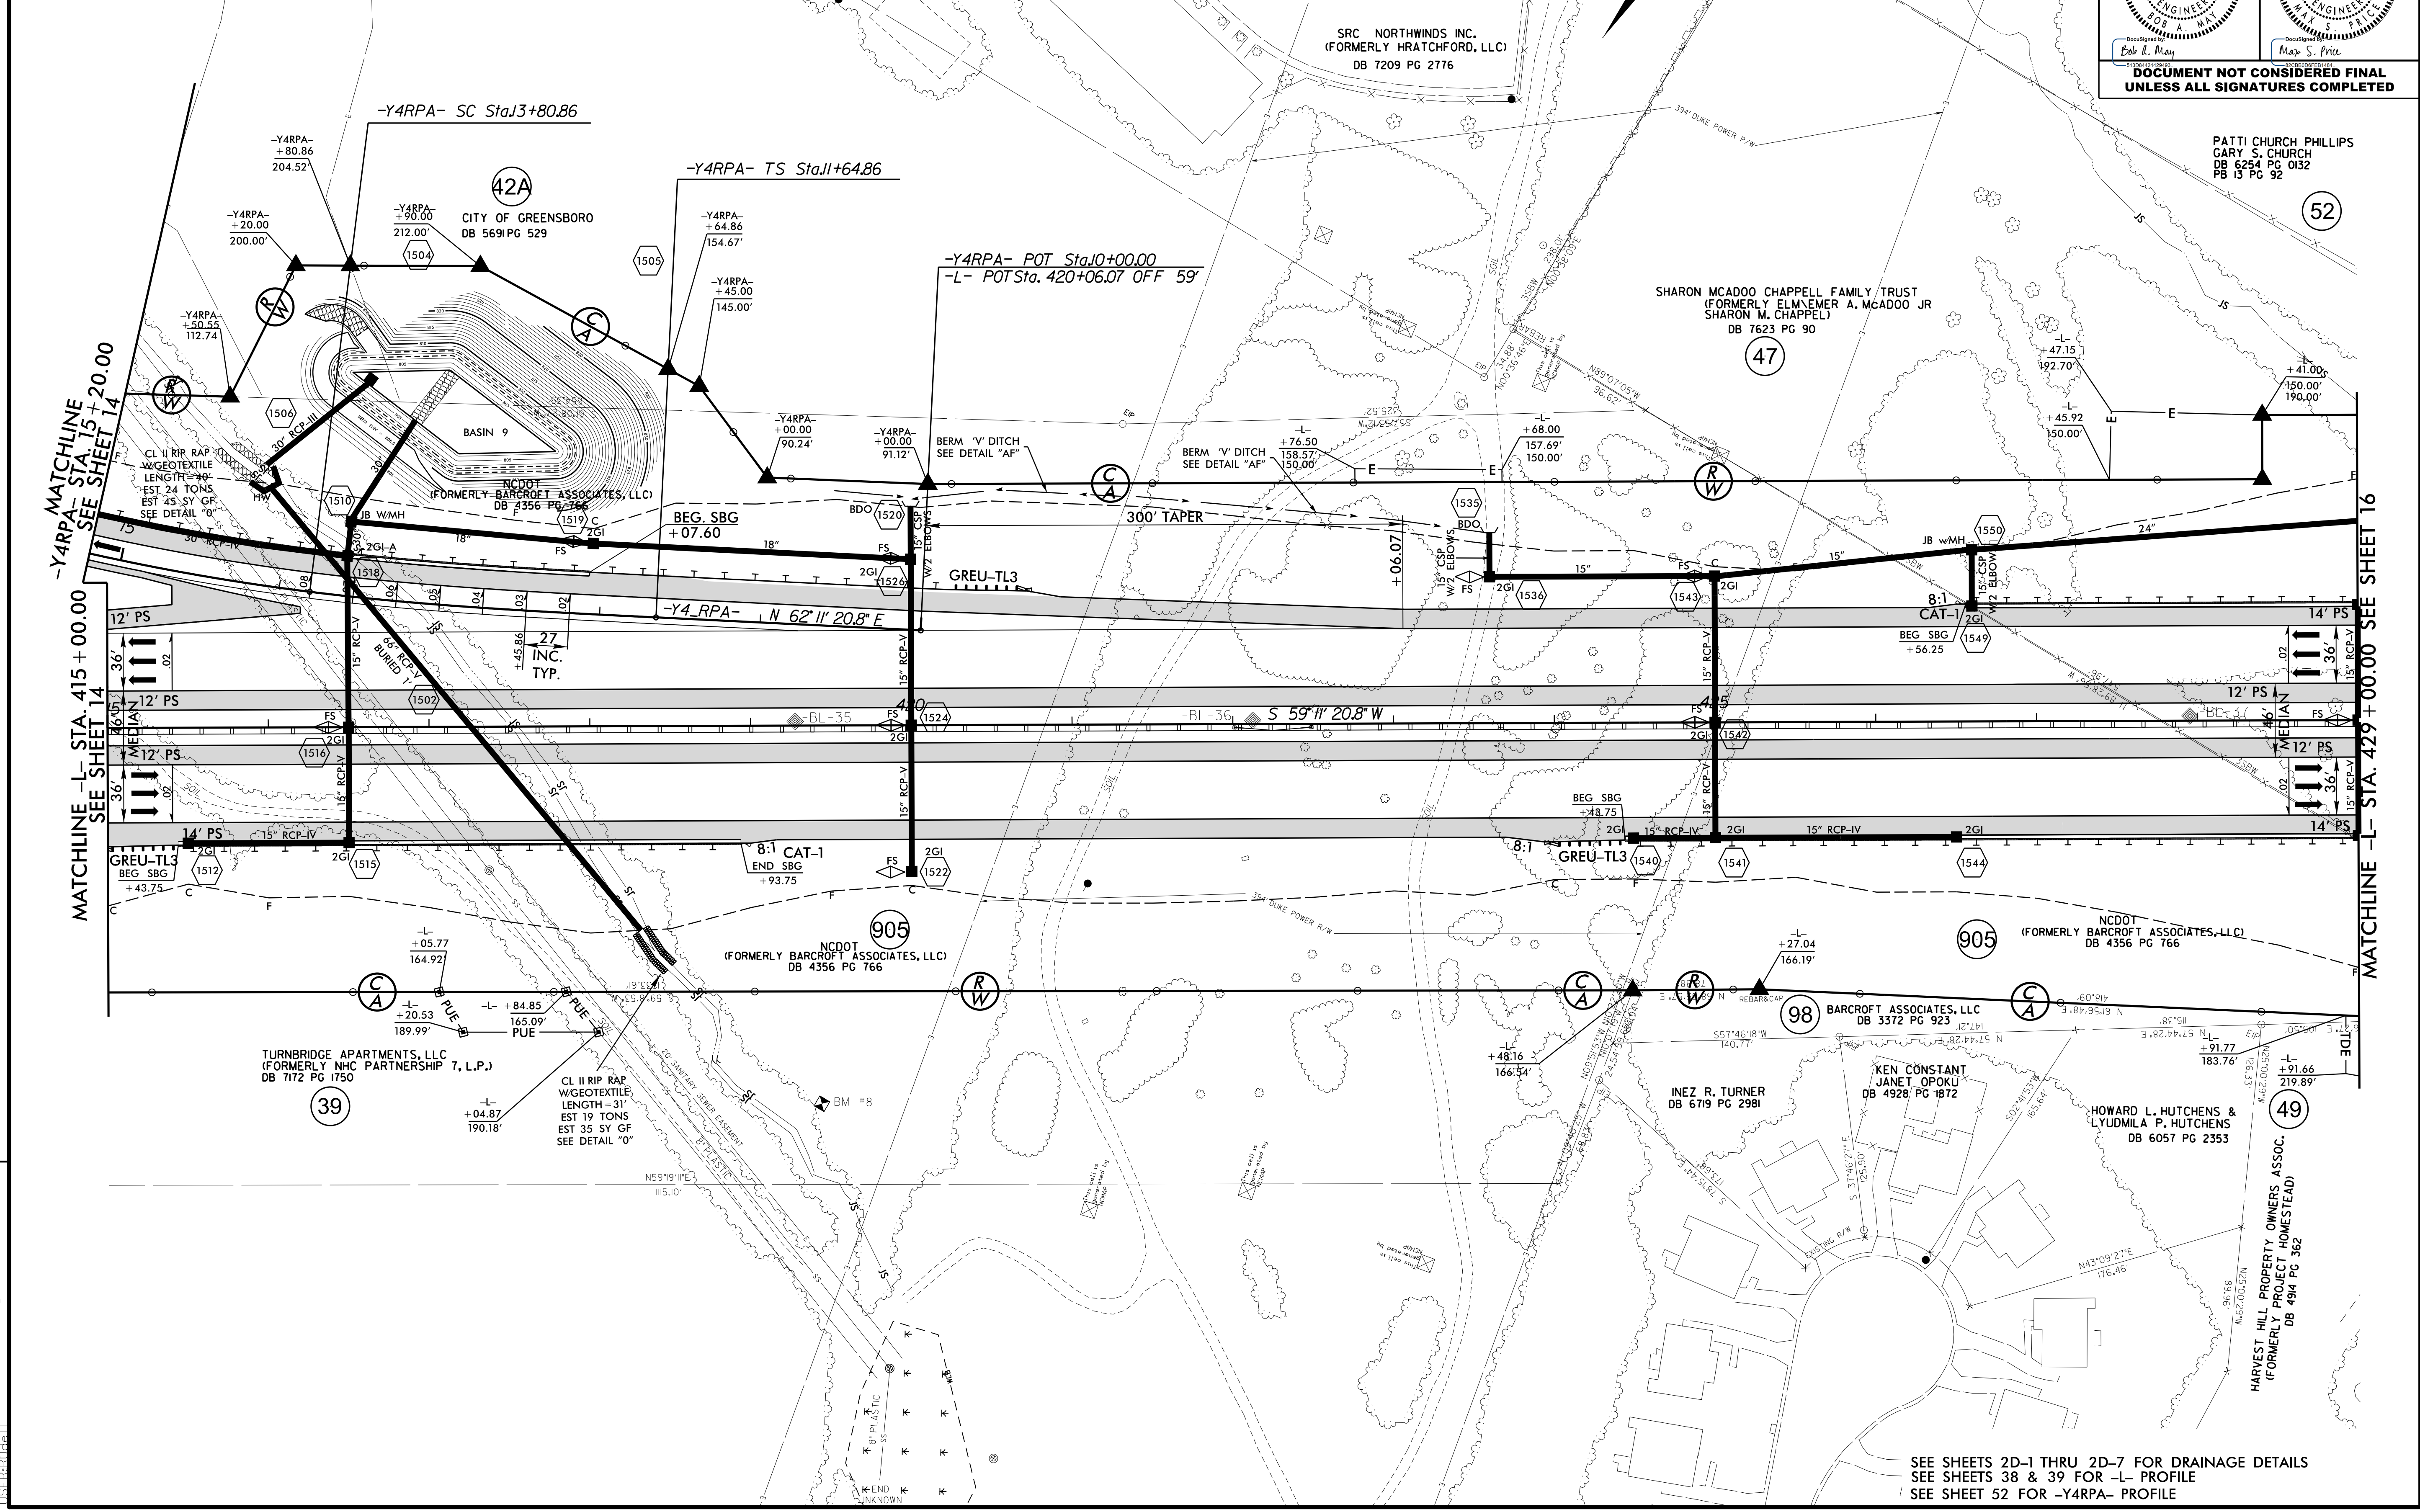

MATCHLINE -L- STA. 415 + 00.00
SEE SHEET 14

MATCHLINE -L- STA. 429 + 00.00 SEE SHEET 16

SEE SHEETS 2D-1 THRU 2D-7 FOR DRAINAGE DETAILS
 SEE SHEETS 38 & 39 FOR -L- PROFILE
 SEE SHEET 52 FOR -Y4RPA- PROFILE

REVISIONS

12/6/2017 U:\2525c_rdy_psh_15.dgn