


**WETHERILL ENGINEERING**  
 1223 Jones Franklin Road  
 Raleigh, N.C. 27606  
 License No. F-0377  
 Bus: 919 851 8077  
 Fax: 919 851 8107

TRANSPORTATION PLANNING/DESIGN - BRIDGE/STRUCTURE DESIGN  
 CIVIL/SITE DESIGN - GIS/GPS - CONSTRUCTION OBSERVATION

PROJECT REFERENCE NO. <b>U-2525C</b>	SHEET NO. <b>20</b>
RW SHEET NO.	
ROADWAY DESIGN ENGINEER 1/8/2018	HYDRAULICS ENGINEER 1/10/2018
DOCUMENT NOT CONSIDERED FINAL UNLESS ALL SIGNATURES COMPLETED	

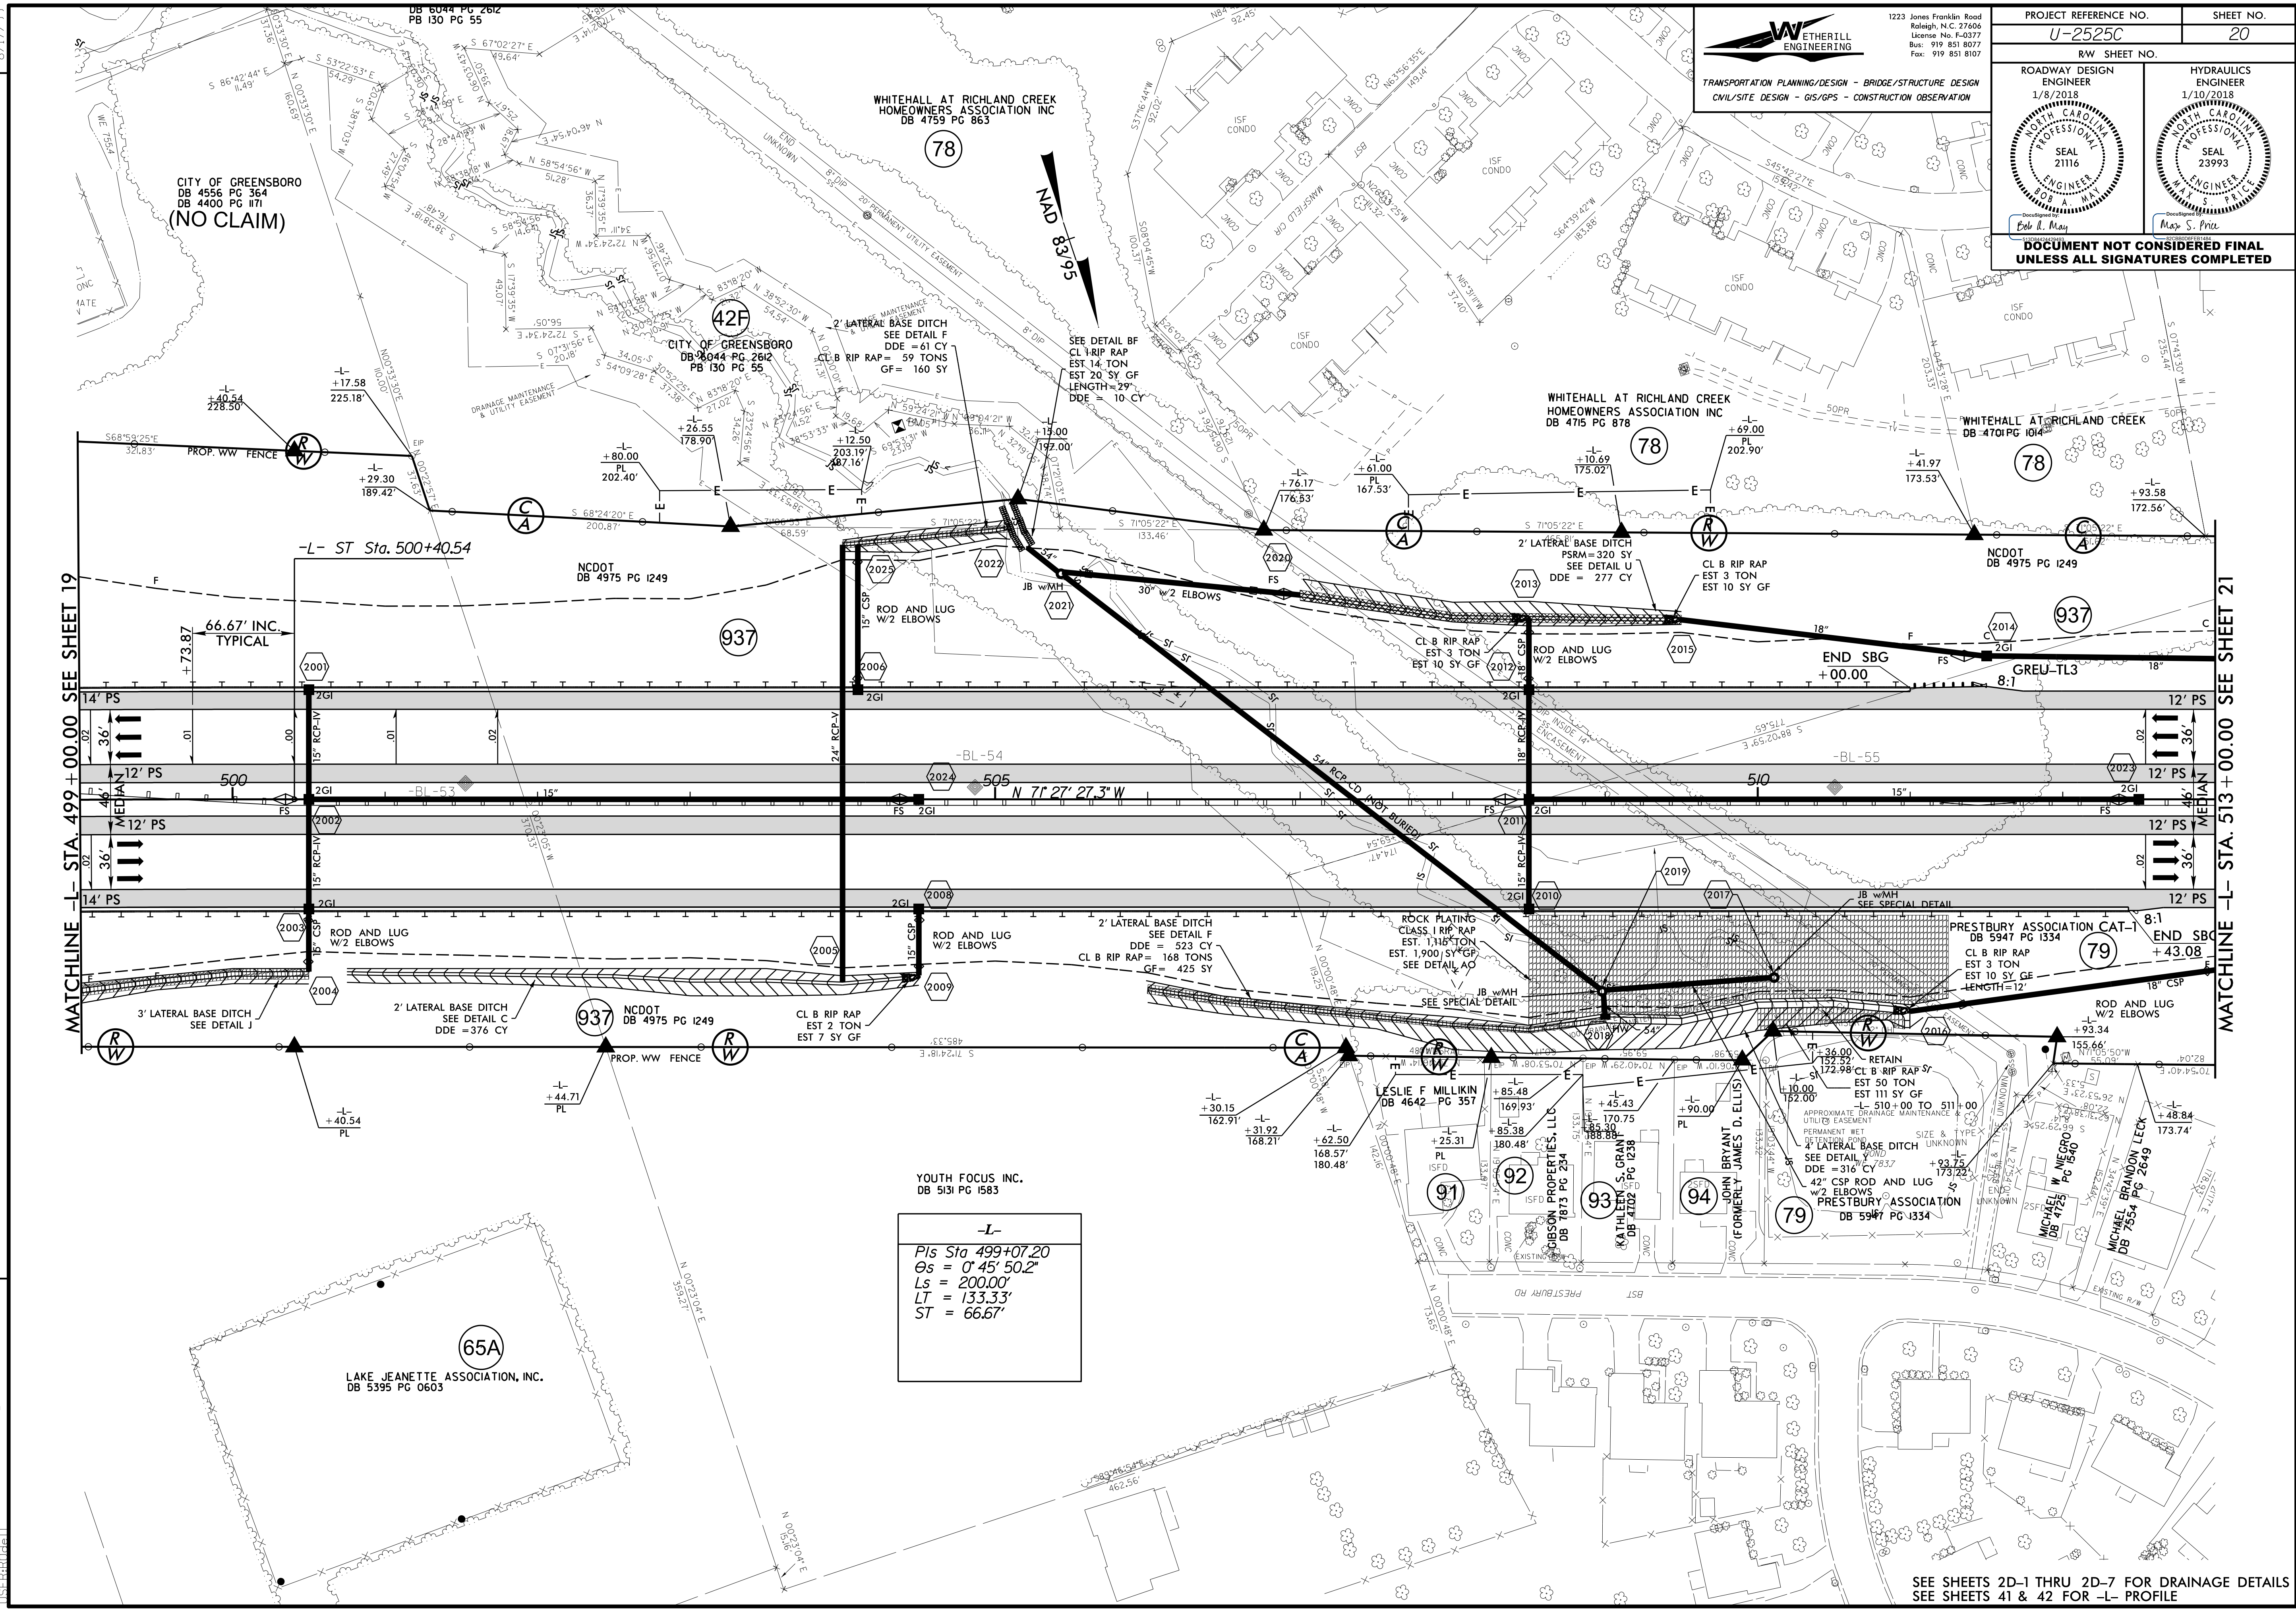

MATCHLINE -L- STA. 499 + 00.00 SEE SHEET 19

MATCHLINE -L- STA. 513 + 00.00 SEE SHEET 21

**-L-**  
 Pls Sta 499+07.20  
 Os = 0' 45" 50.2"  
 Ls = 200.00'  
 LT = 133.33'  
 ST = 66.67'

SEE SHEETS 2D-1 THRU 2D-7 FOR DRAINAGE DETAILS  
SEE SHEETS 41 & 42 FOR -L- PROFILE

REVISIONS

12/6/2017 U:\2525c\_rdy\_psh\_20.dgn