


WETHERILL ENGINEERING
 1223 Jones Franklin Road
 Raleigh, N.C. 27606
 License No. F-0377
 Bus: 919 851 8007
 Fax: 919 851 8107

TRANSPORTATION PLANNING/DESIGN - BRIDGE/STRUCTURE DESIGN
 CIVIL/SITE DESIGN - GIS/GPS - CONSTRUCTION OBSERVATION

PROJECT REFERENCE NO. U-2525C	SHEET NO. 22
RW SHEET NO.	
ROADWAY DESIGN ENGINEER 1/8/2018	HYDRAULICS ENGINEER 1/10/2018
DOCUMENT NOT CONSIDERED FINAL UNLESS ALL SIGNATURES COMPLETED	

-L-	
PI Sta 524+77.54 Δ = 13° 56' 01.8" (LT) D = 1' 46' 45.7" L = 783.08' T = 393.48' R = 3,220.00'	PIs Sta 529+87.17 Θs = 3° 12' 10.3" Ls = 360.00' LT = 240.04' ST = 120.04'

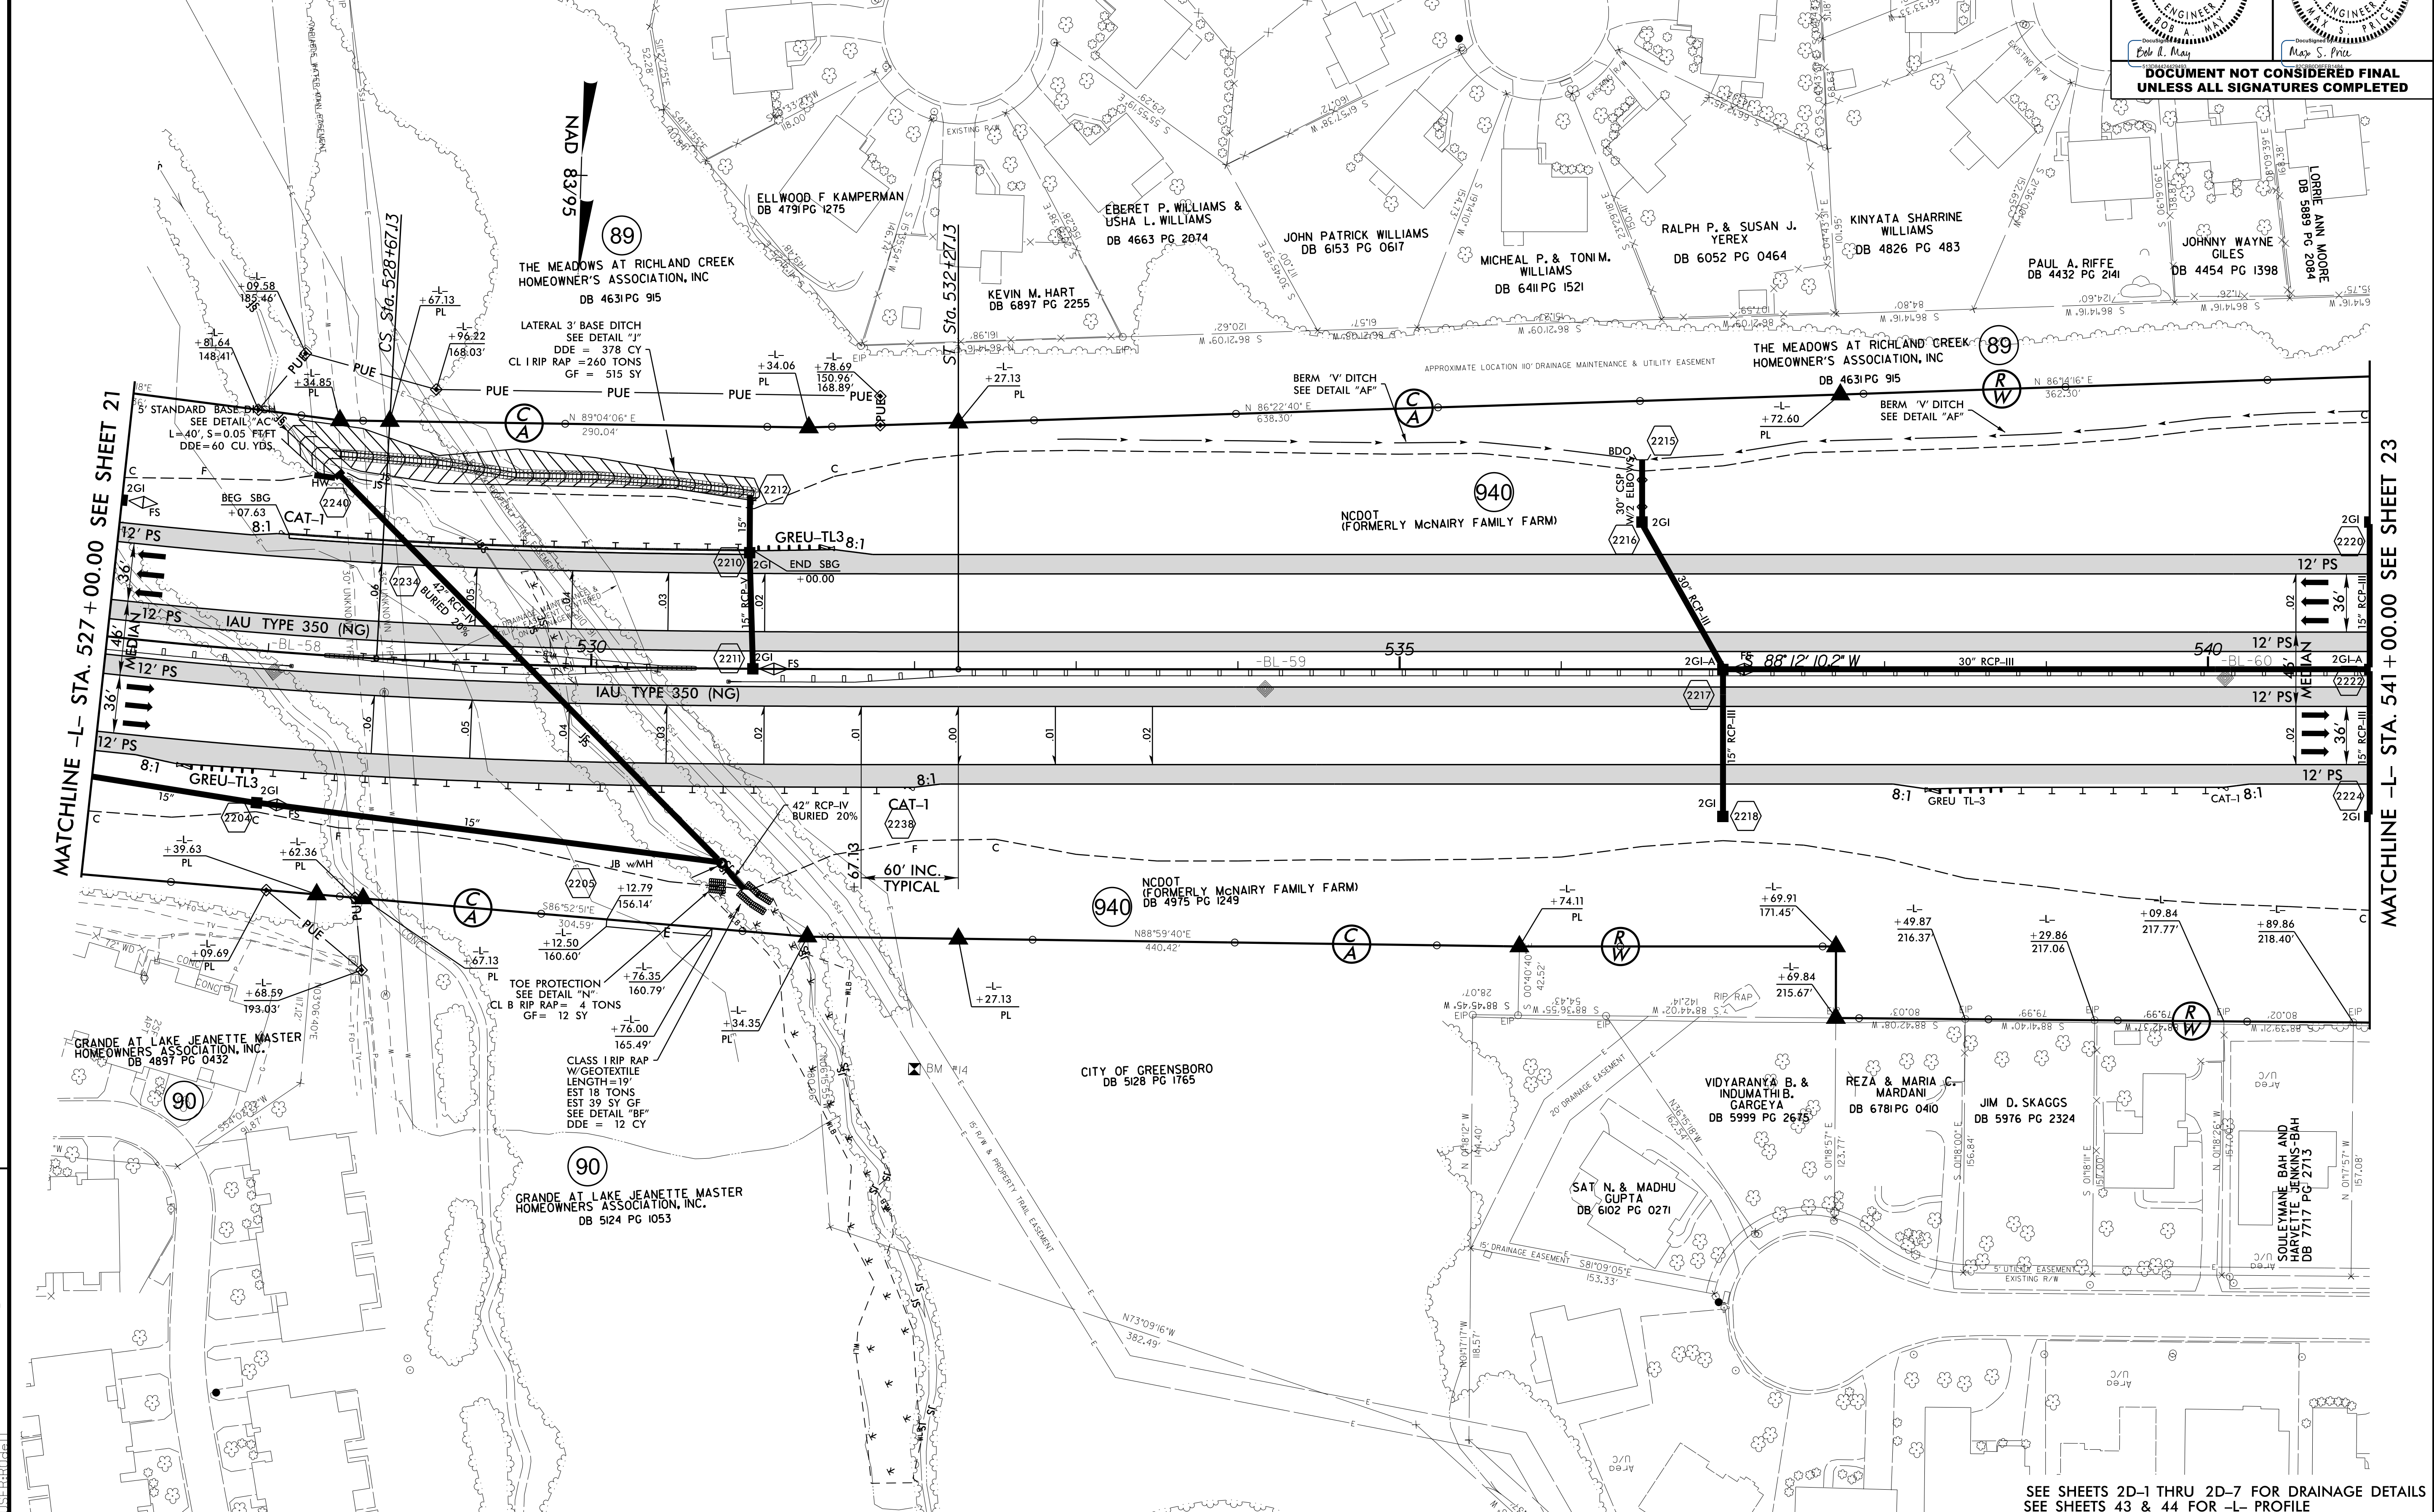

MATCHLINE -L- STA. 527 + 00.00 SEE SHEET 21

MATCHLINE -L- STA. 541 + 00.00 SEE SHEET 23

REVISIONS

12/6/2017 U-2525C-rdy_psh_22.dgn

SEE SHEETS 2D-1 THRU 2D-7 FOR DRAINAGE DETAILS
 SEE SHEETS 43 & 44 FOR -L- PROFILE