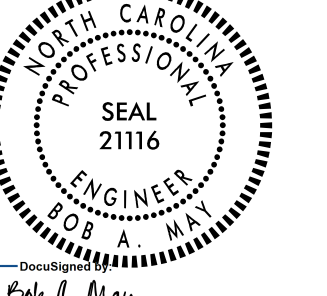

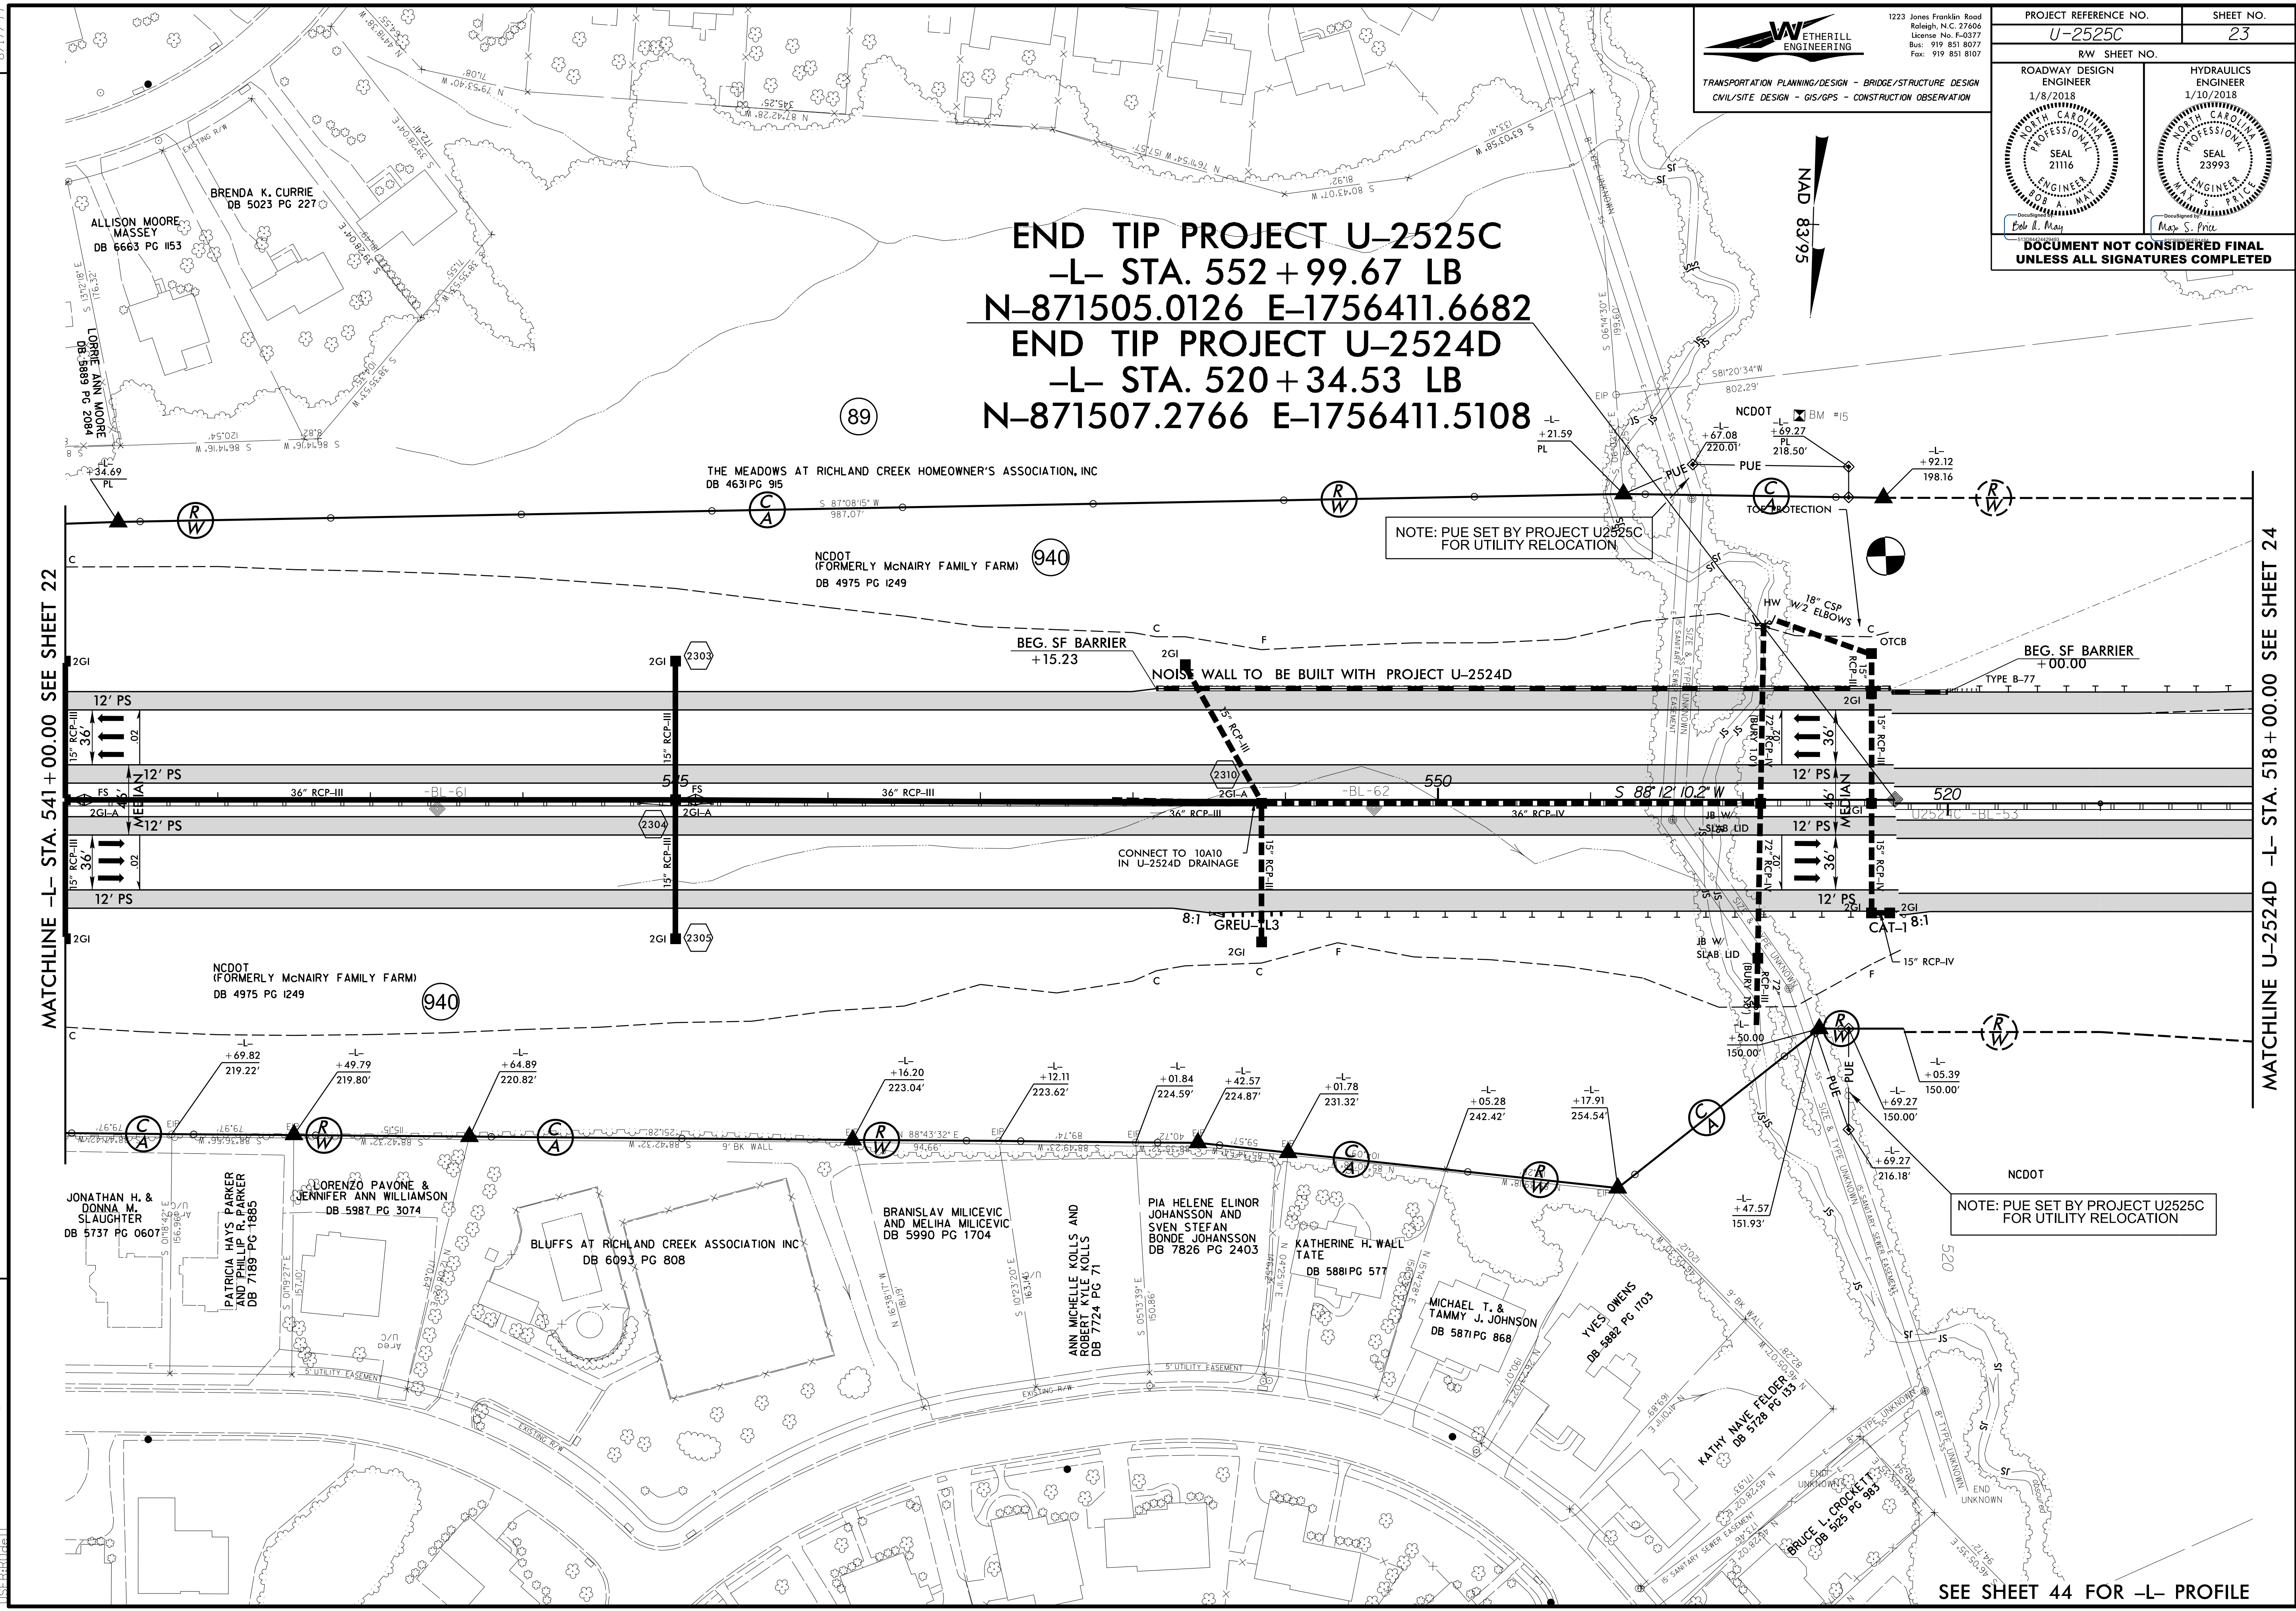
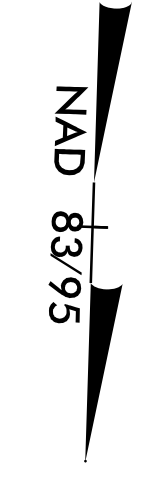


ETHERILL ENGINEERING
 1223 Jones Franklin Road
 Raleigh, N.C. 27606
 License No. F-0377
 Bus: 919 851 8077
 Fax: 919 851 8107

TRANSPORTATION PLANNING/DESIGN - BRIDGE/STRUCTURE DESIGN
 CIVIL/SITE DESIGN - GIS/GPS - CONSTRUCTION OBSERVATION

PROJECT REFERENCE NO. U-2525C	SHEET NO. 23
RW SHEET NO.	
ROADWAY DESIGN ENGINEER 1/8/2018	HYDRAULICS ENGINEER 1/10/2018
 Paul H. May	 Max S. Price
DOCUMENT NOT CONSIDERED FINAL UNLESS ALL SIGNATURES COMPLETED	

END TIP PROJECT U-2525C
 -L- STA. 552+99.67 LB
 N-871505.0126 E-1756411.6682
END TIP PROJECT U-2524D
 -L- STA. 520+34.53 LB
 N-871507.2766 E-1756411.5108



MATCHLINE -L- STA. 541+00.00 SEE SHEET 22

MATCHLINE U-2524D -L- STA. 518+00.00 SEE SHEET 24

REVISIONS

12/6/2017 U-2525c_rdy_psh_23.dgn

SEE SHEET 44 FOR -L- PROFILE