



8.17/99

WETHERILL ENGINEERING
 1223 Jones Franklin Road
 Raleigh, N.C. 27606
 License No. F-0377
 Bus: 919 851 8077
 Fax: 919 851 8107

TRANSPORTATION PLANNING/DESIGN - BRIDGE/STRUCTURE DESIGN
 CIVIL/SITE DESIGN - GIS/GPS - CONSTRUCTION OBSERVATION

PROJECT REFERENCE NO. U-2525C	SHEET NO. 24
Roadway Design Engineer 1/8/2018	Hydraulics Engineer 1/10/2018
Professional Engineer Seal 21116 Bob A. May	Professional Engineer Seal 23993 Max S. Price
DOCUMENT NOT CONSIDERED FINAL UNLESS ALL SIGNATURES COMPLETED	

NOTE: RIGHT-OF-WAY AND EASEMENTS SHOWN ON THIS SHEET ARE TO BE ESTABLISHED AND PURCHASED UNDER PROJECT U-2524D

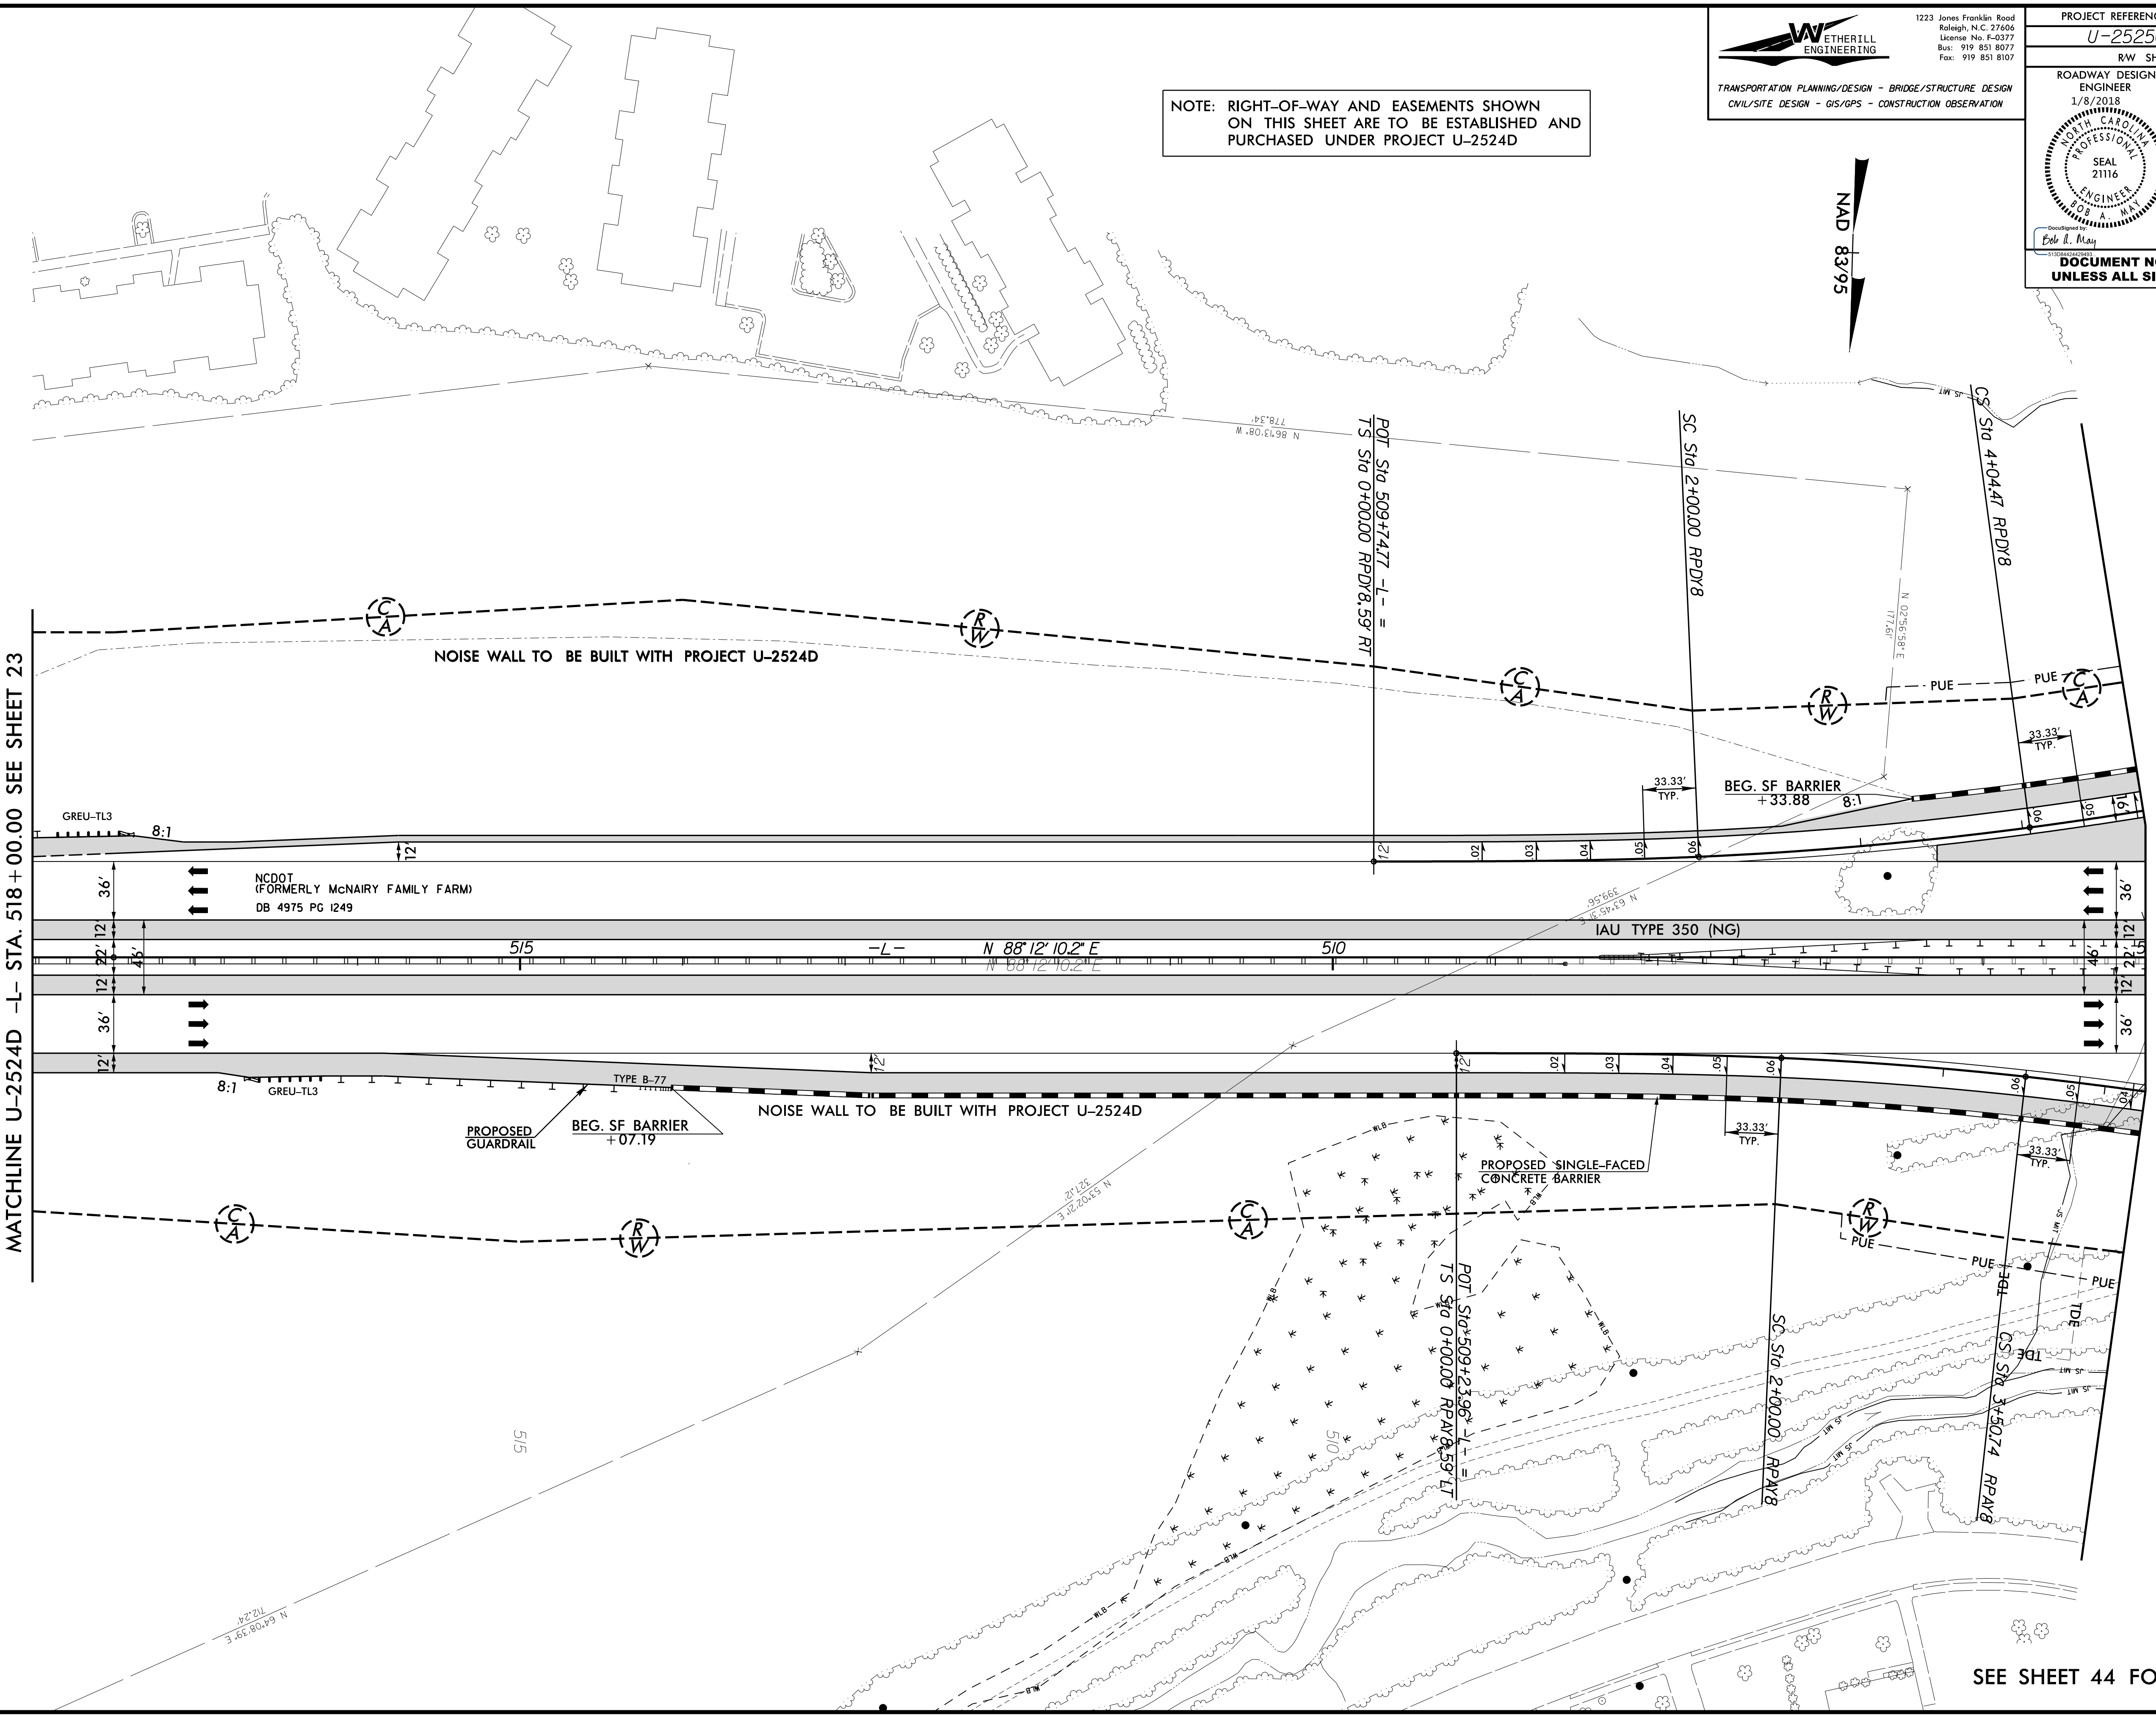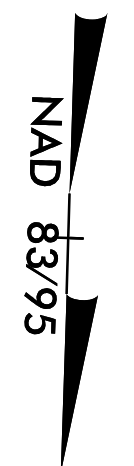

MATCHLINE U-2524D -L- STA. 518 + 00.00 SEE SHEET 23

MATCHLINE U-2524D -L- STA. 505 + 00.00 SEE SHEET 25

SEE SHEET 44 FOR -L- PROFILE

REVISIONS

12/6/2017 U-2525c_rdy_psh_24.dgn