


8.17.17.99

WETHERILL ENGINEERING
 1223 Jones Franklin Road
 Raleigh, N.C. 27606
 License No. P-0377
 Bus: 919 851 8077
 Fax: 919 851 8107

TRANSPORTATION PLANNING/DESIGN - BRIDGE/STRUCTURE DESIGN
 CIVIL/SITE DESIGN - GIS/GPS - CONSTRUCTION OBSERVATION

PROJECT REFERENCE NO. U-2525C		SHEET NO. 25
RW SHEET NO.		HYDRAULICS ENGINEER 1/10/2018
ROADWAY DESIGN ENGINEER 1/8/2018		
DOCUMENT NOT CONSIDERED FINAL UNLESS ALL SIGNATURES COMPLETED		

NOTE: RIGHT-OF-WAY AND EASEMENTS SHOWN ON THIS SHEET ARE TO BE ESTABLISHED AND PURCHASED UNDER PROJECT U-2524D

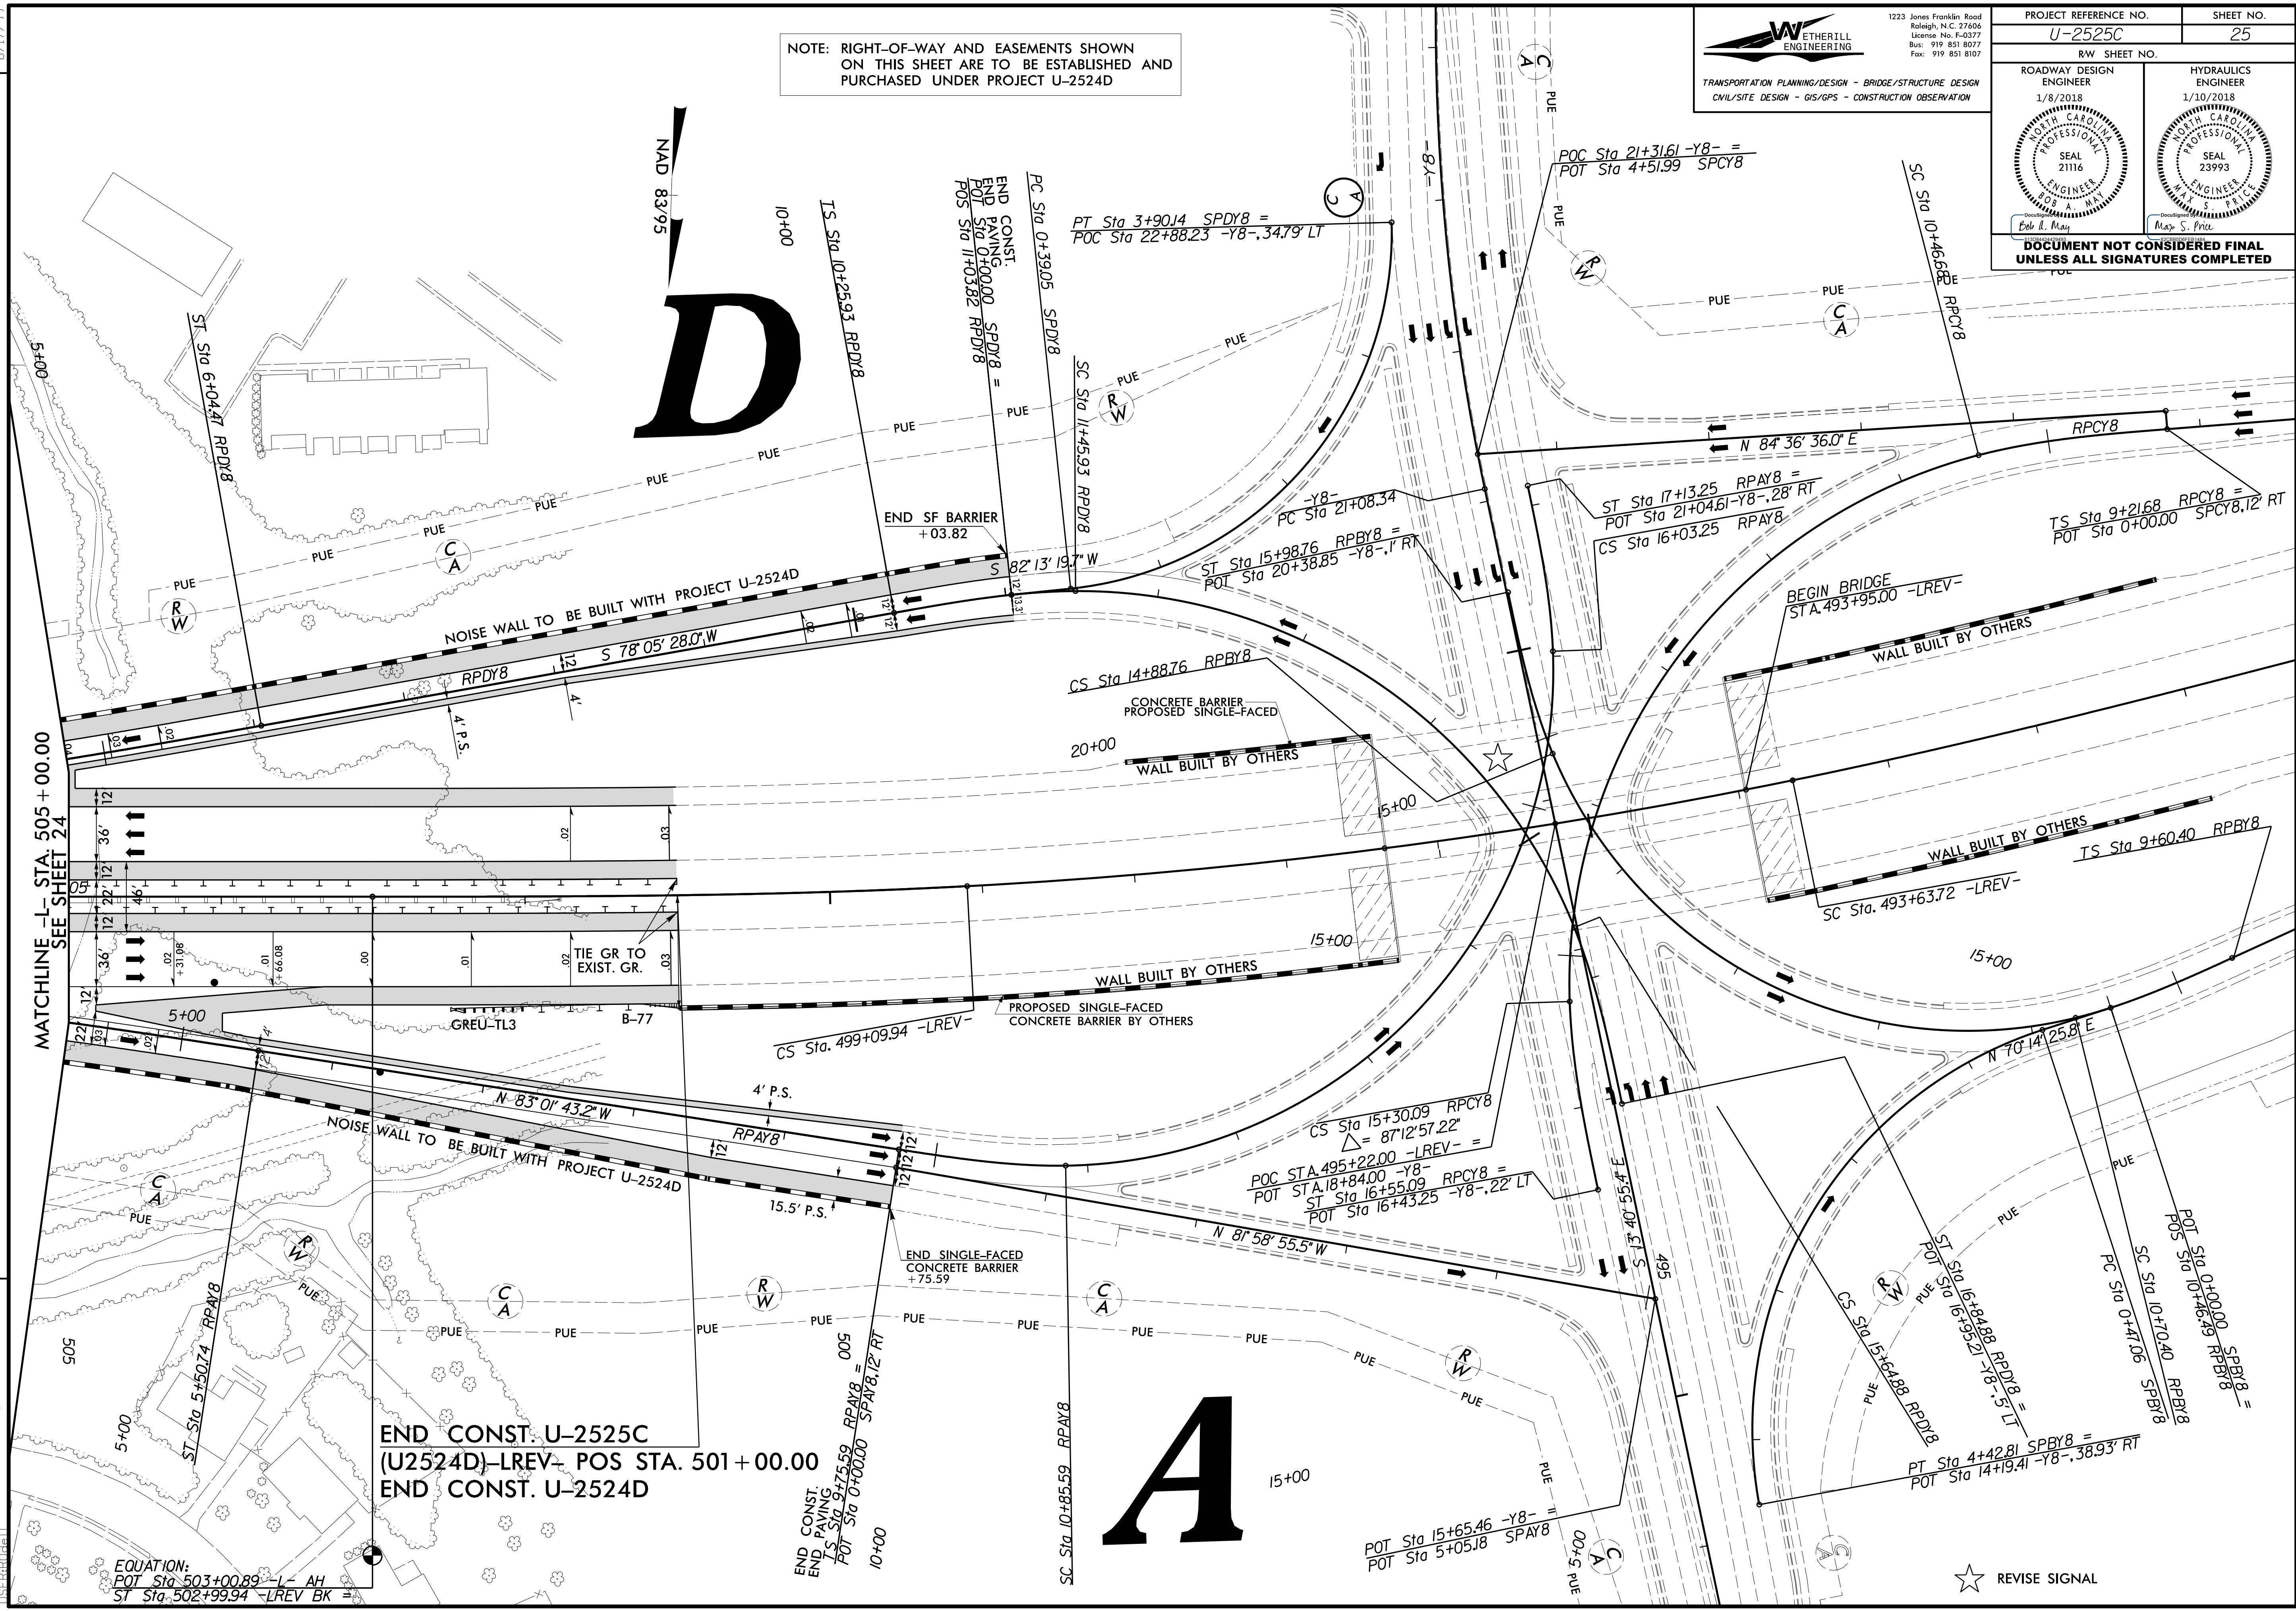

MATCHLINE L- STA. 505 + 00.00
SEE SHEET 24

END CONST. U-2525C
(U2524D)-LREV- POS STA. 501 + 00.00
END CONST. U-2524D

EQUATION:
POT Sta 503+00.89 -L- AH
ST Sta 502+99.94 -LREV BK =

★ REVISE SIGNAL

REVISIONS

12/6/2017 U-2525C_rdy_psh_25.dgn