
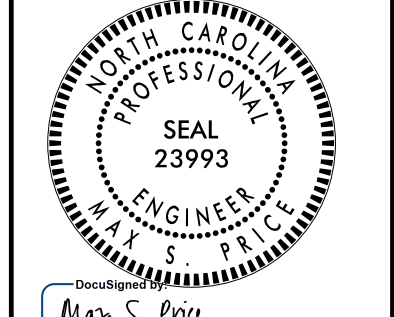
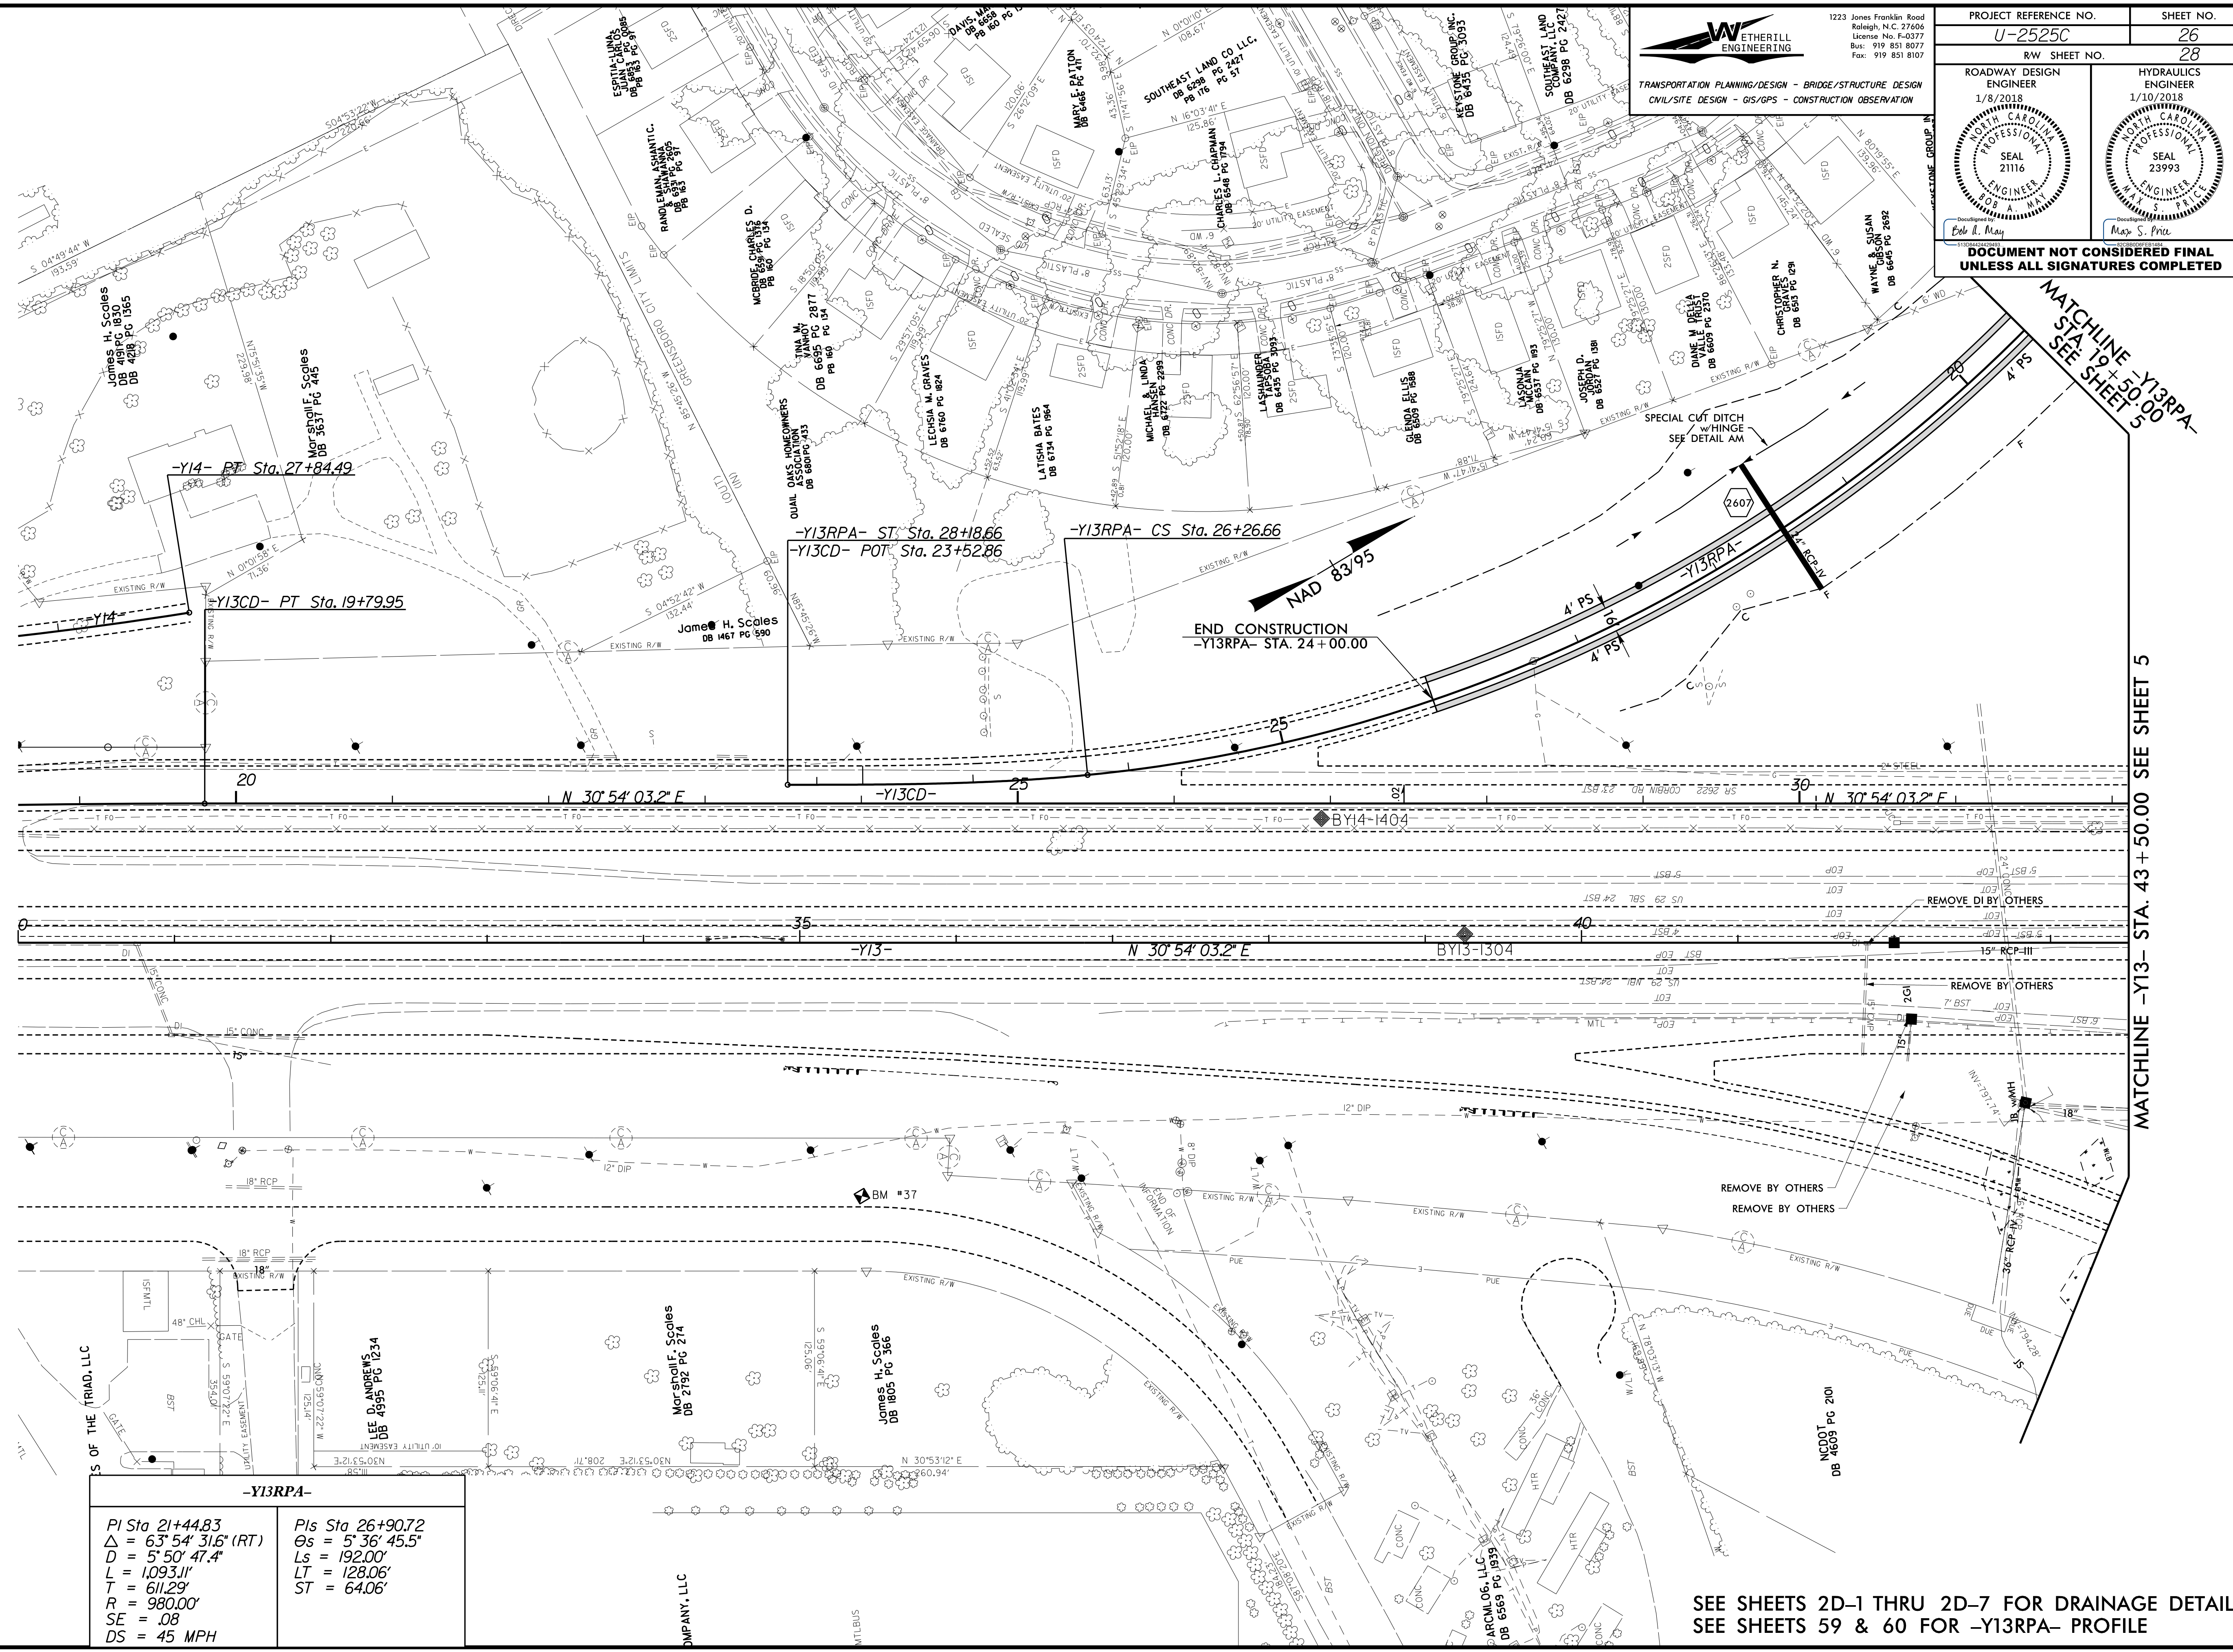


8.17.2017

**WETHERILL ENGINEERING**  
 1223 Jones Franklin Road  
 Raleigh, N.C. 27606  
 License No. F-0377  
 Bus: 919 851 8077  
 Fax: 919 851 8107

PROJECT REFERENCE NO. <b>U-2525C</b>	SHEET NO. <b>26</b>
RW SHEET NO. <b>28</b>	
ROADWAY DESIGN ENGINEER 1/8/2018	HYDRAULICS ENGINEER 1/10/2018
	
DOCUMENT NOT CONSIDERED FINAL UNLESS ALL SIGNATURES COMPLETED	

REVISIONS



<b>-Y13RPA-</b>	
PI Sta 21+44.83 Δ = 63° 54' 31.6" (RT) D = 5' 50' 47.4" L = 1,093.11' T = 611.29' R = 980.00' SE = .08 DS = 45 MPH	PIs Sta 26+90.72 Os = 5' 36' 45.5" Ls = 192.00' LT = 128.06' ST = 64.06'

12/6/2017 U-2525C\_rdy\_psh\_26.dgn

MATCHLINE -Y13- STA. 43+50.00 SEE SHEET 5

MATCHLINE -Y13RPA- STA 19+50.00 SEE SHEET 5

SEE SHEETS 2D-1 THRU 2D-7 FOR DRAINAGE DETAILS  
SEE SHEETS 59 & 60 FOR -Y13RPA- PROFILE