


REVISIONS

MATCHLINE -Y4- STA. 40+00.00
SEE SHEET 14

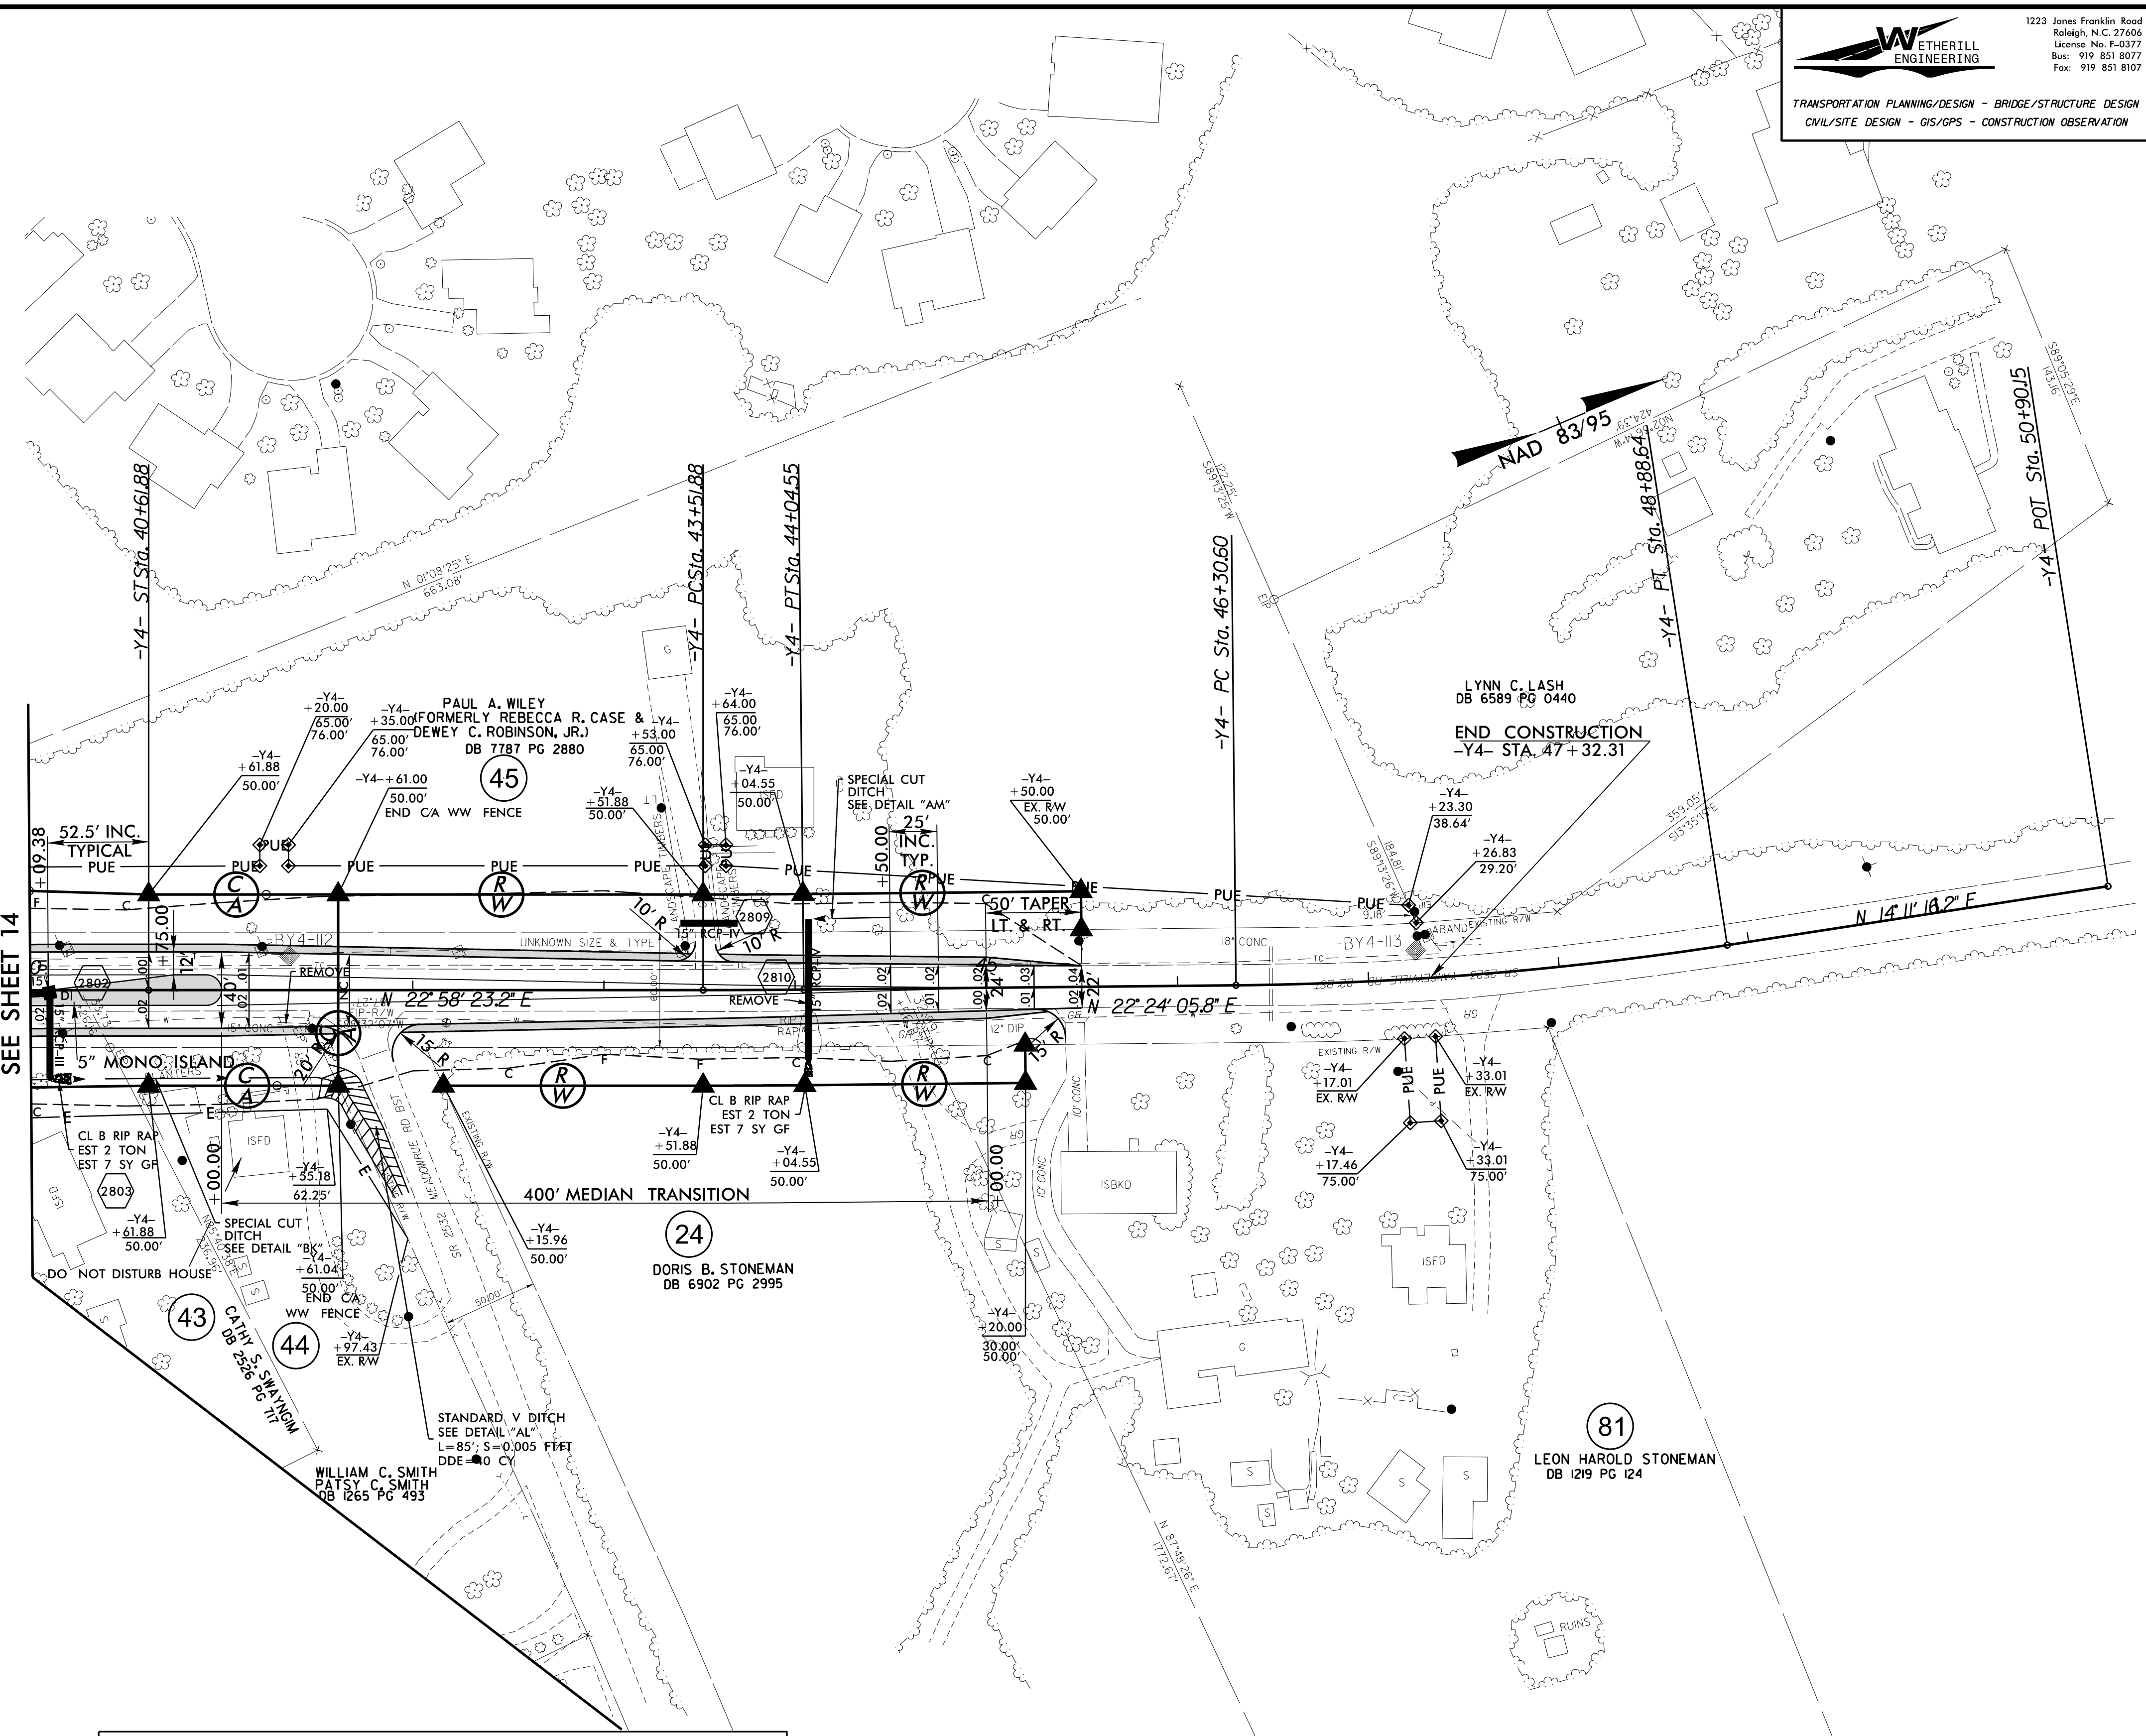

-Y4-		
PI Sta 39+21.93	PI Sta 43+78.21	PI Sta 47+59.84
Gs = 4° 59' 33.3"	Δ = 0° 34' 17.4" (LT)	Δ = 8° 12' 49.6" (LT)
Ls = 210.00'	D = 1° 05' 06.5"	D = 3° 10' 59.2"
LT = 140.06'	L = 52.67'	L = 258.04'
ST = 70.05'	T = 26.33'	T = 129.24'
	R = 5,280.00'	R = 1,800.00'
	SE = NC	
	DS = 50 MPH	

SEE SHEET 2D-1 FOR DRAINAGE DETAILS
SEE SHEET 50 FOR -Y4- PROFILE