

8/17/99


NAD 83/95

WETHERILL ENGINEERING
 1223 Jones Franklin Road
 Raleigh, N.C. 27606
 License No. F-0377
 Bus: 919 851 8077
 Fax: 919 851 8107

TRANSPORTATION PLANNING/DESIGN - BRIDGE/STRUCTURE DESIGN
 CIVIL/SITE DESIGN - GIS/GPS - CONSTRUCTION OBSERVATION

PROJECT REFERENCE NO. U-2525C	SHEET NO. 30
RW SHEET NO. 37	
ROADWAY DESIGN ENGINEER 1/8/2018	HYDRAULICS ENGINEER 1/10/2018
DOCUMENT NOT CONSIDERED FINAL UNLESS ALL SIGNATURES COMPLETED	

REVISIONS

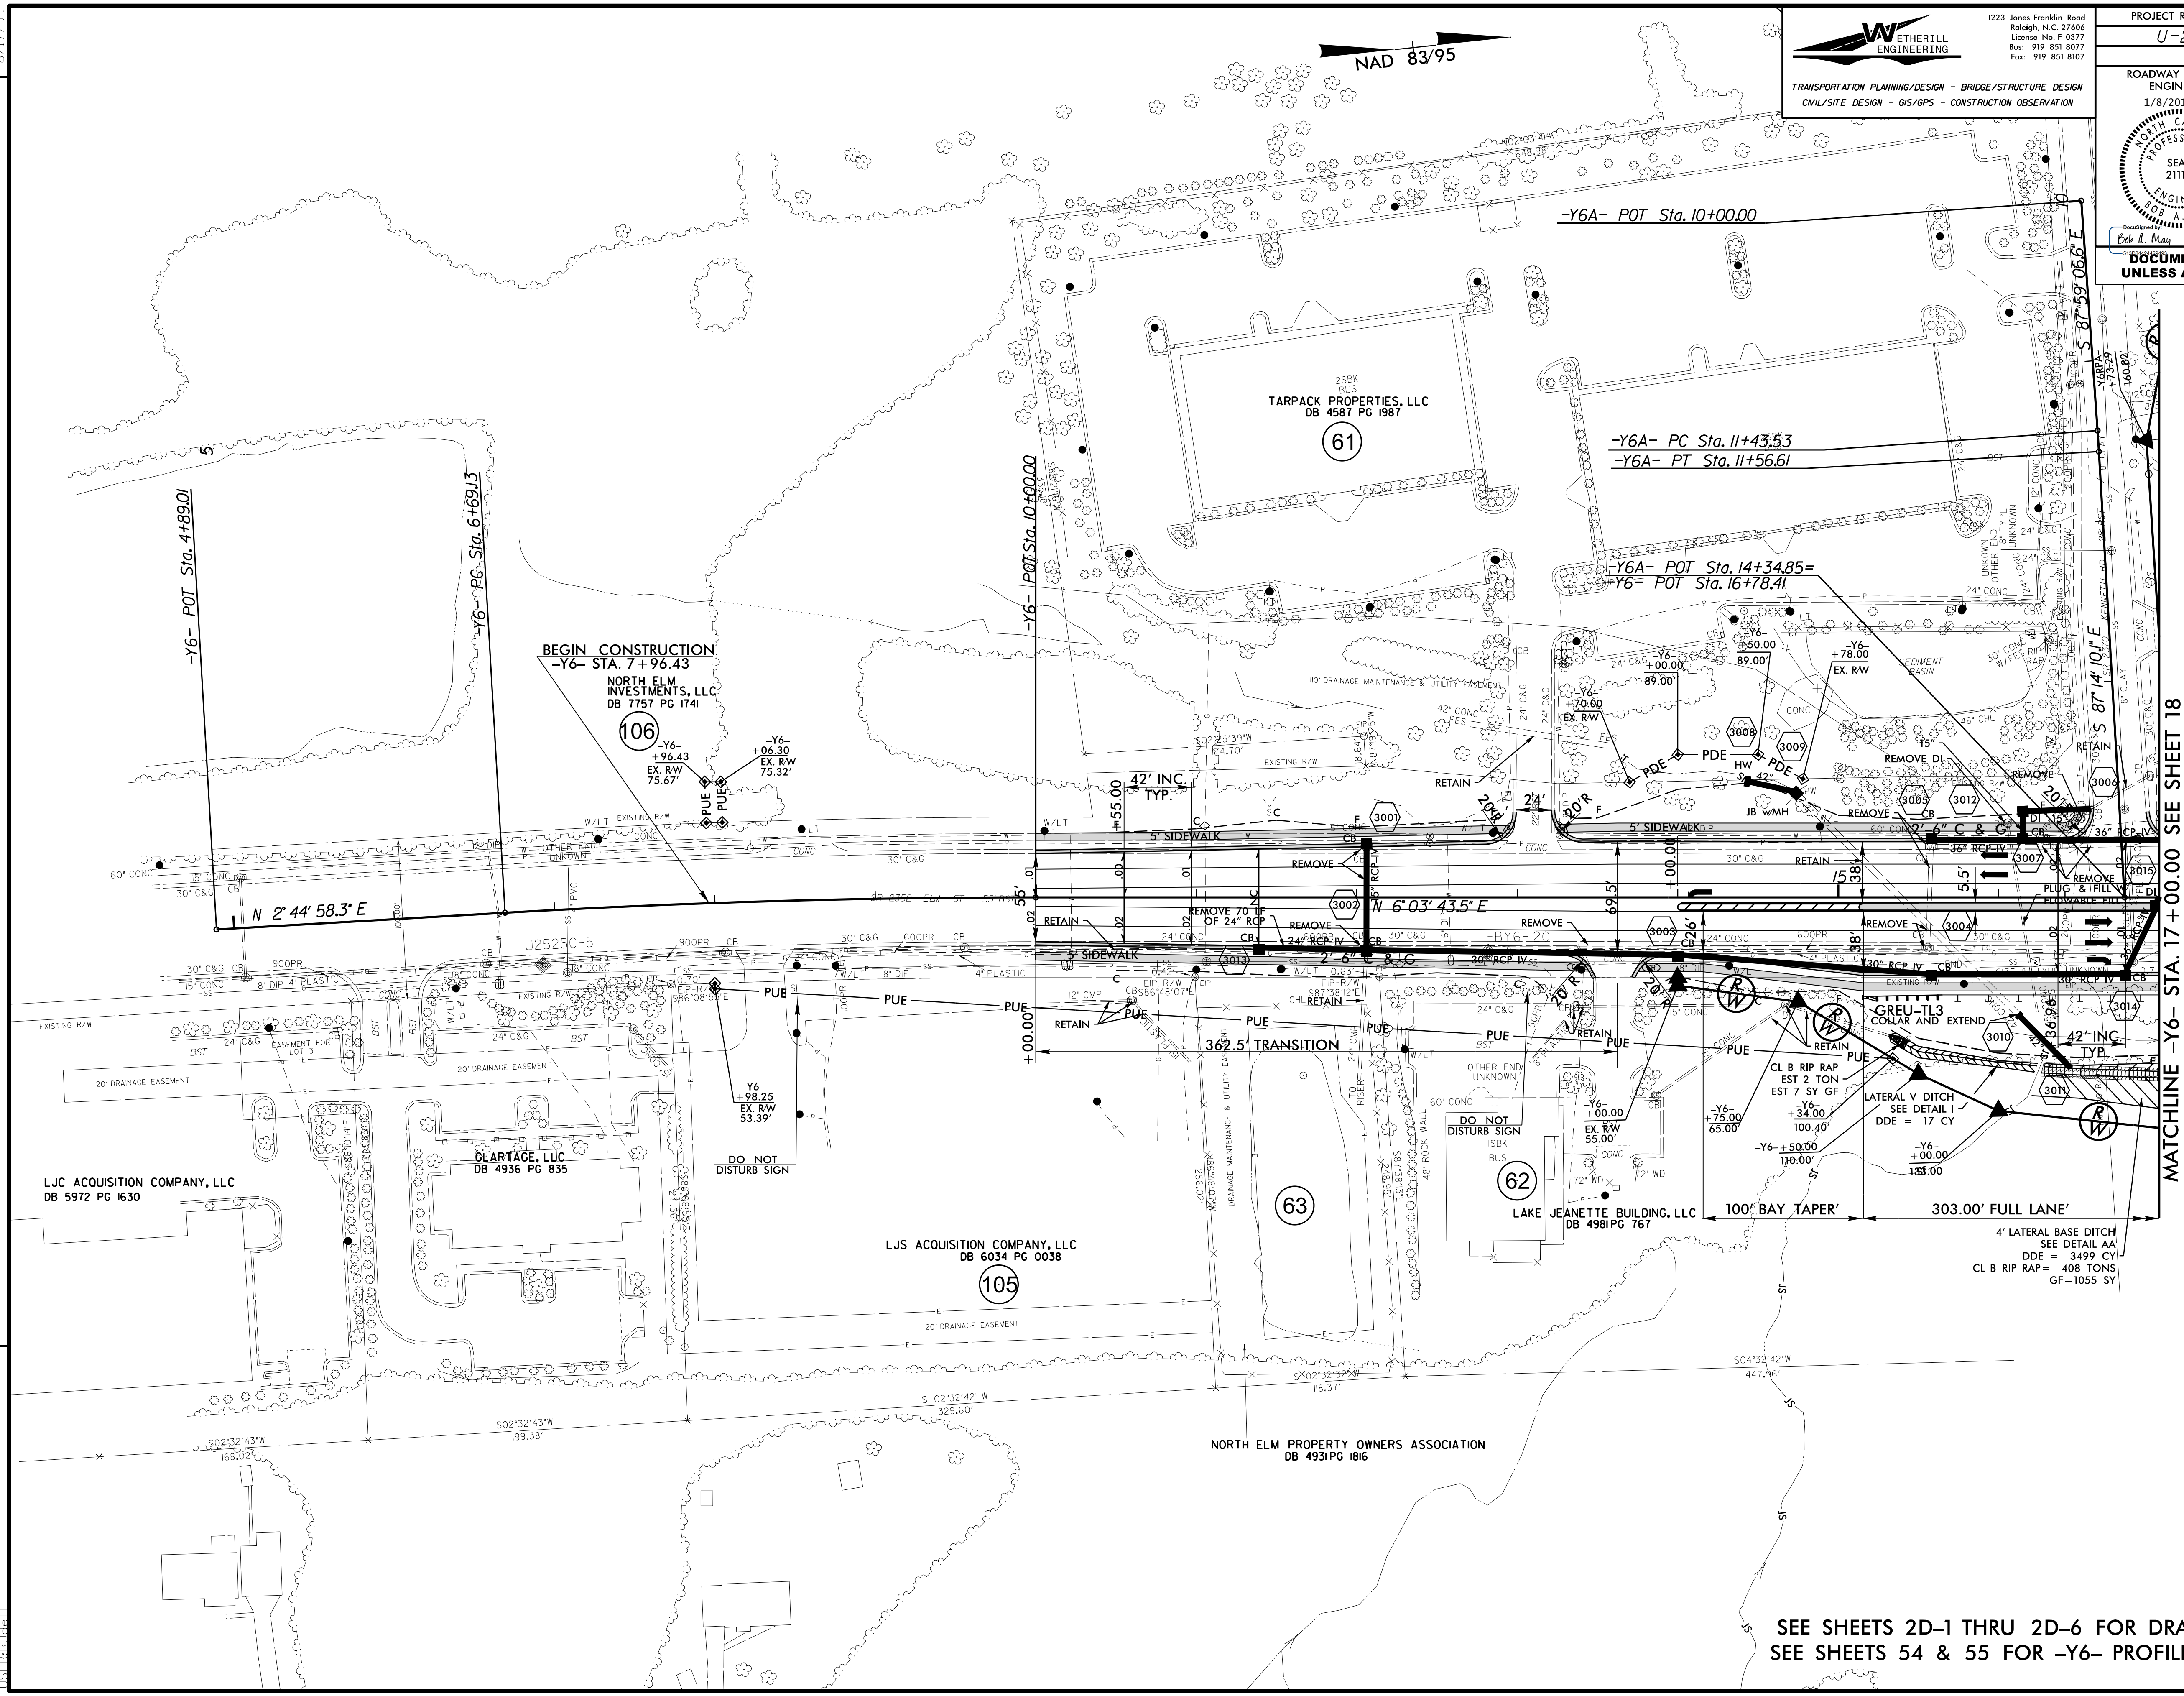

MATCHLINE -Y6- STA. 17+00.00 SEE SHEET 18

SEE SHEETS 2D-1 THRU 2D-6 FOR DRAINAGE DETAILS
SEE SHEETS 54 & 55 FOR -Y6- PROFILE

12/6/2017 U:\2525C_rdy_psh_30.dgn