



5/28/99

WETHERILL ENGINEERING
 1223 Jones Franklin Road
 Raleigh, N.C. 27606
 License No. F-0377
 Bus: 919 851 8077
 Fax: 919 851 8107

TRANSPORTATION PLANNING/DESIGN - BRIDGE/STRUCTURE DESIGN
 CIVIL/SITE DESIGN - GIS/GPS - CONSTRUCTION OBSERVATION

**DOCUMENT NOT CONSIDERED FINAL
 UNLESS ALL SIGNATURES COMPLETED**

PROJECT REFERENCE NO. U-2525C	SHEET NO. 40
ROADWAY DESIGN ENGINEER 1/8/2018 SEAL 21116 BOB A. MAY	HYDRAULICS ENGINEER 1/10/2018 SEAL 23993 MAX S. PRICE

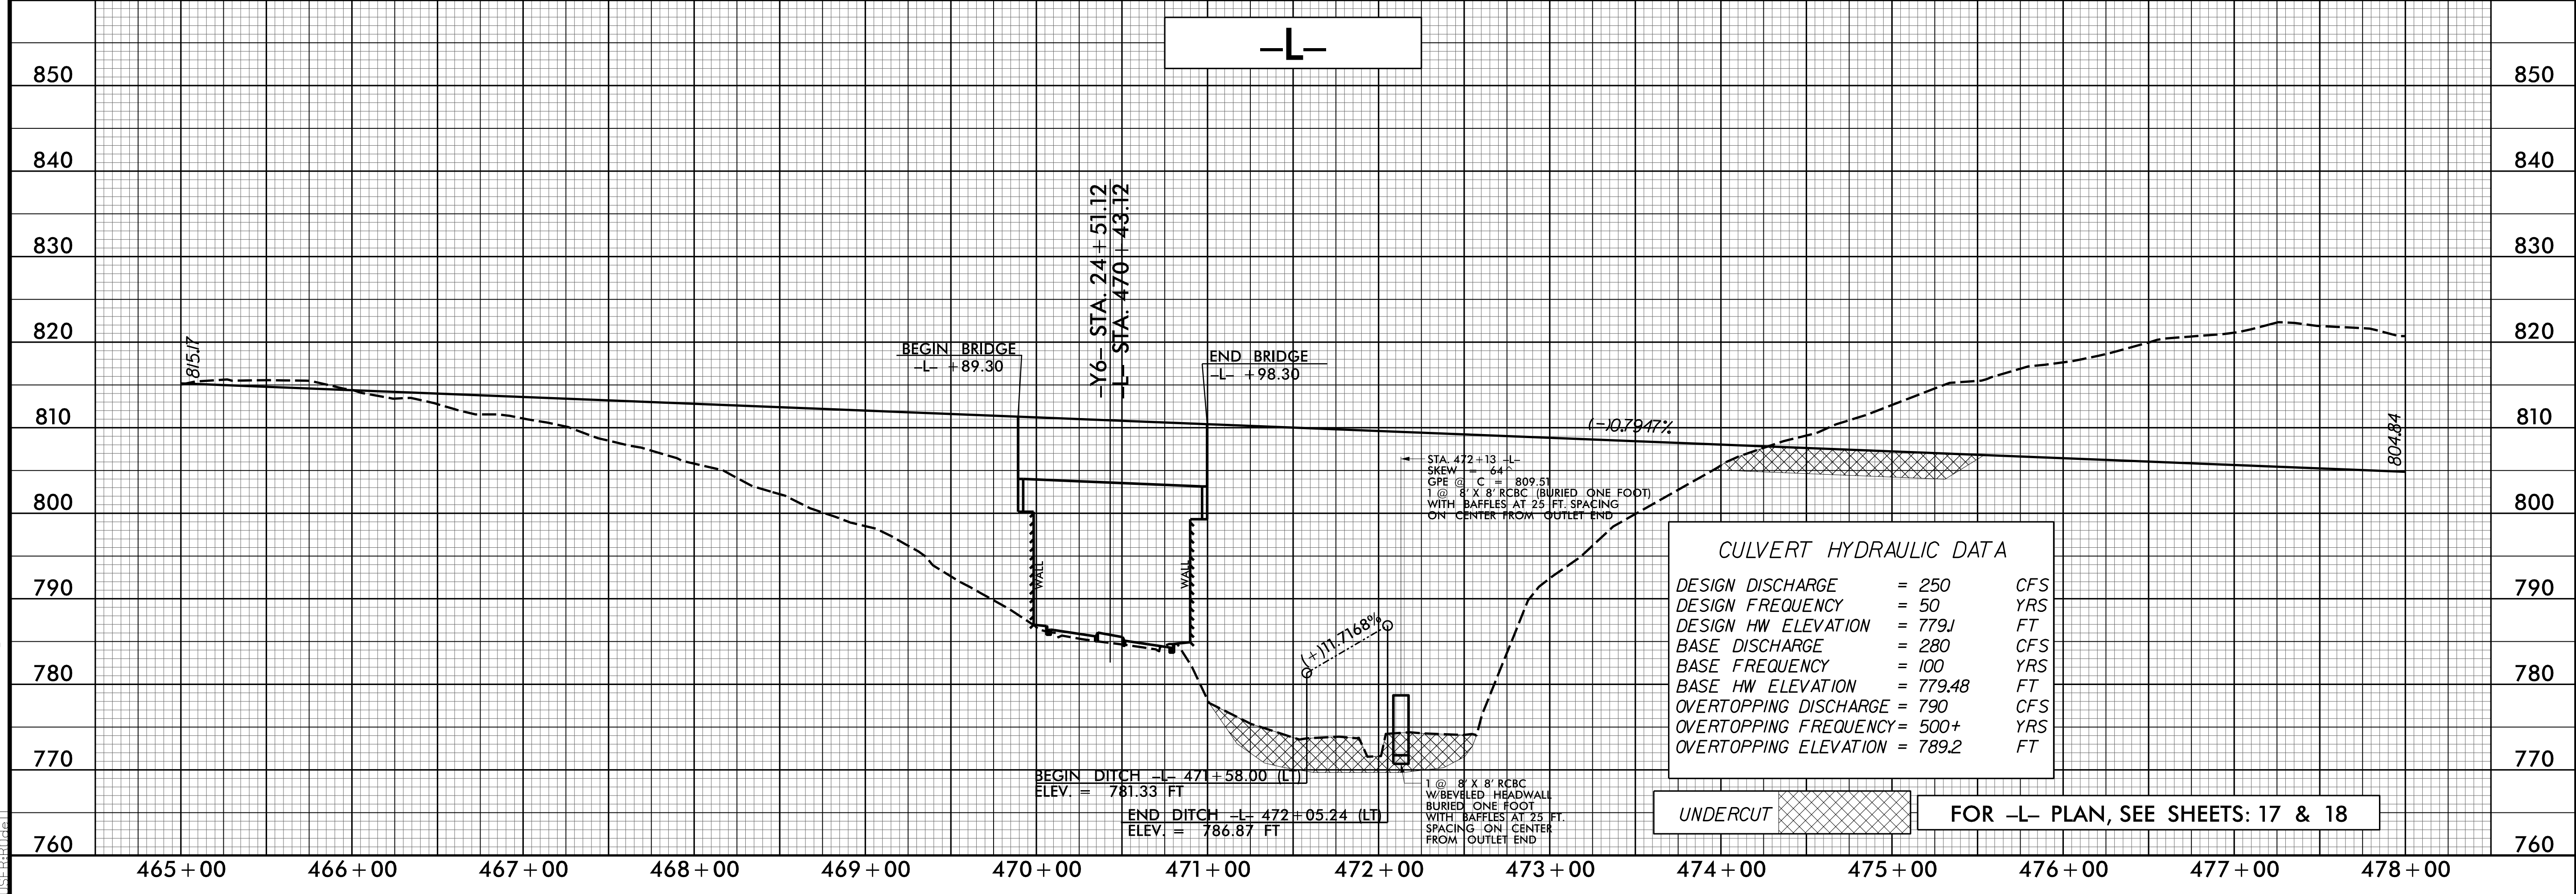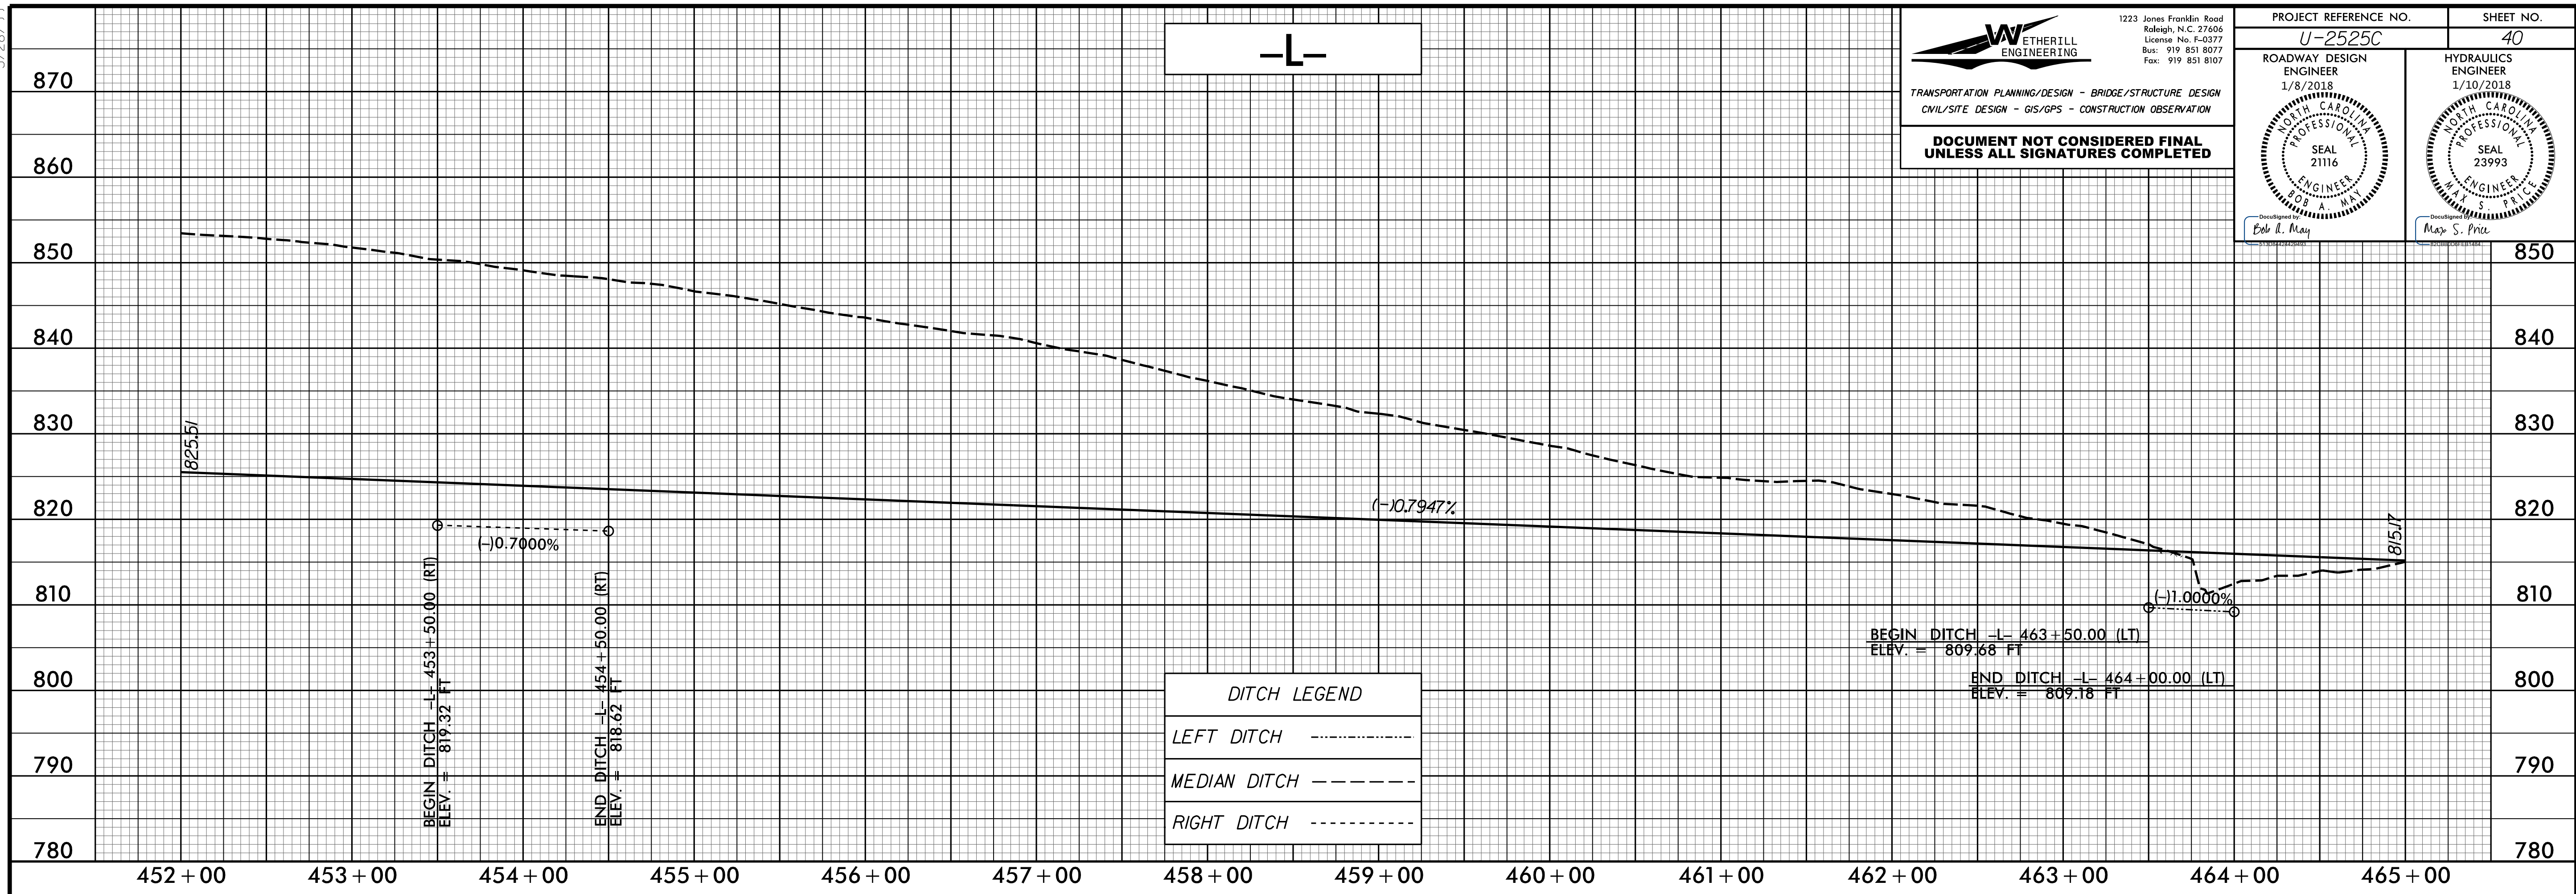

12/27/2017 11:58:30 AM U:\2525c_rdy_psh_40.plt.dgn